



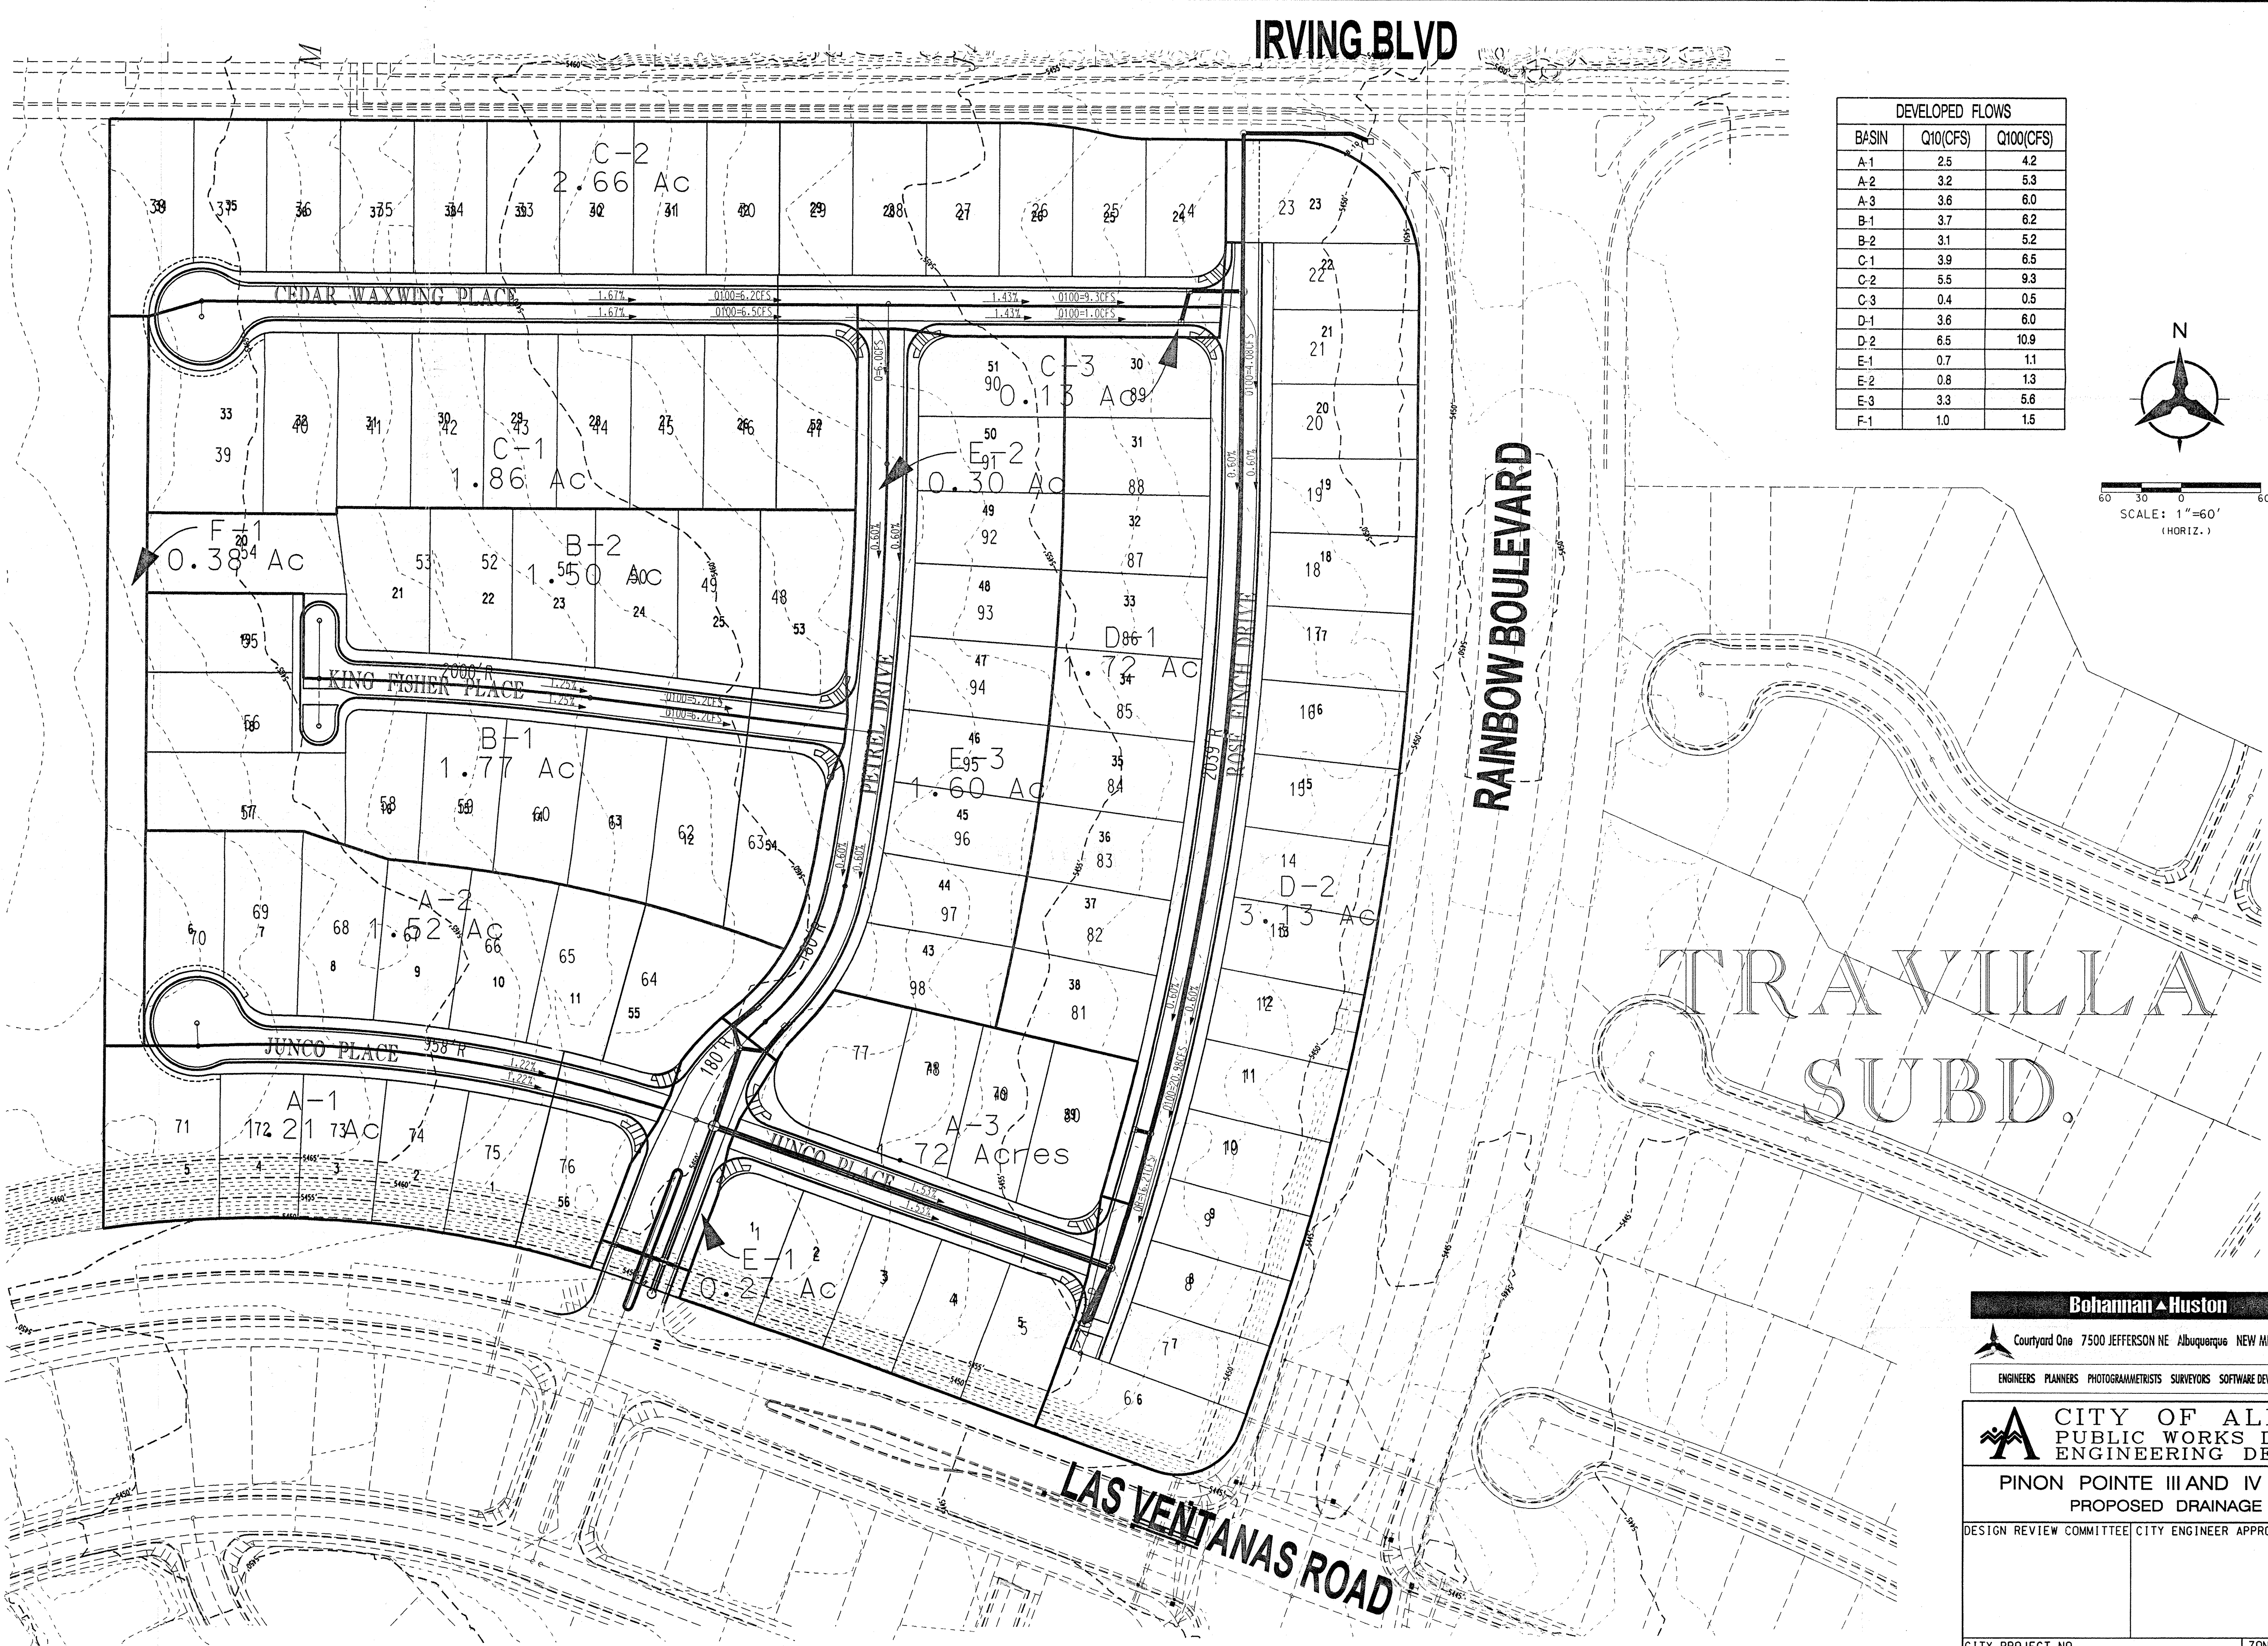

DEVELOPED FLOWS		
BASIN	Q10(CFS)	Q100(CFS)
A-1	2.5	4.2
A-2	3.2	5.3
A-3	3.6	6.0
B-1	3.7	6.2
B-2	3.1	5.2
C-1	3.9	6.5
C-2	5.5	9.3
C-3	0.4	0.5
D-1	3.6	6.0
D-2	6.5	10.9
E-1	0.7	1.1
E-2	0.8	1.3
E-3	3.3	5.6
F-1	1.0	1.5

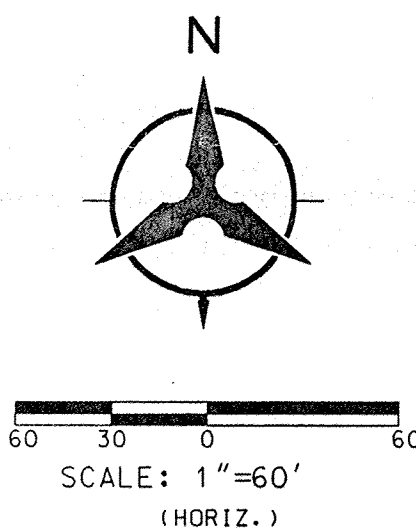

ENGINEER'S SEAL		SURVEY INFORMATION		FIELD NOTES		BENCH MARKS		AS-BUILT INFORMATION						
	NO.	DATE	BY	NO.	DATE	AC'S BRASS TABLE STAMPED "1-B9 1980"	CONTRACTOR	INSPECTOR'S NAME	DATE					
REMARKS		DESIGNED BY		DRAWN BY		CHECKED BY		MICRO-FILM INFORMATION						
REVISIONS		DATE 04/2002		DATE 04/2002		DATE 04/2002		RECORDED BY						
DESIGN		YP		RKL		KGP		NO.						
CITY PROJECT NO.		ZONE MAP NO.		SHEET		OF		DATE						
B-9		1		1										

Bohannon & Huston
Court yard One 7500 JEFFERSON NE Albuquerque NEW MEXICO 87109
ENGINEERS PLANNERS PHOTOGRAMMETRISTS SURVEYORS SOFTWARE DEVELOPERS

CITY OF ALBUQUERQUE
PUBLIC WORKS DEPARTMENT
ENGINEERING DEVELOPMENT GROUP
PINON POINTE III AND IV AT VENTANA RANCH
PROPOSED DRAINAGE BASIN MAP

DESIGN REVIEW COMMITTEE	CITY ENGINEER APPROVAL	MO./DAY/YR.	
LAST DESIGN UPDATE			

CITY PROJECT NO.		ZONE MAP NO.		SHEET		OF	
		B-9		1		1	