




ANY AREA DISTURBED OUTSIDE THE INDICATED LIMITS OF DISTURBANCE WHICH WILL REMAIN INACTIVE FOR 14 - CALENDAR DAYS OR MORE WILL BE STABILIZED WITH TACKIFIER AND WEST SIDE SEED MIX.

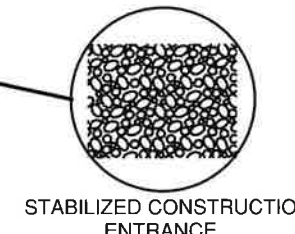

IMPLEMENTATION	
BMP INSTALL	BMP REMOVE
FINAL STABILIZATION	

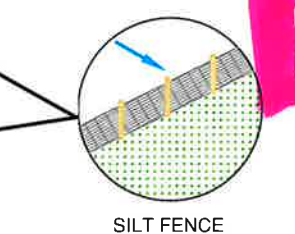

IMPLEMENTATION	
BMP INSTALL	BMP REMOVE
FINAL STABILIZATION	

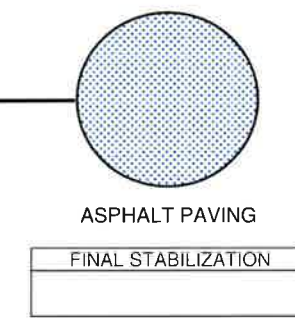

Approx Area Stabilized and Seeded w/ASQ Westside mix + m-Border



- SWPPP
- Stormwater
- Erosion Control
- Reclamation
- Seeding

www.e2rc.com | 505.867.4040



REVISION ITEM		DATE
#		

FRANKLIN'S EARTHMOVING, INC.
VENTANA RANCH PAVING &
UTILITY IMPROVEMENTS
TESCP

DESIGNED BY:
K. FETTER, P.E.
DRAWN BY:
S. FETTER
SHEET:
9