



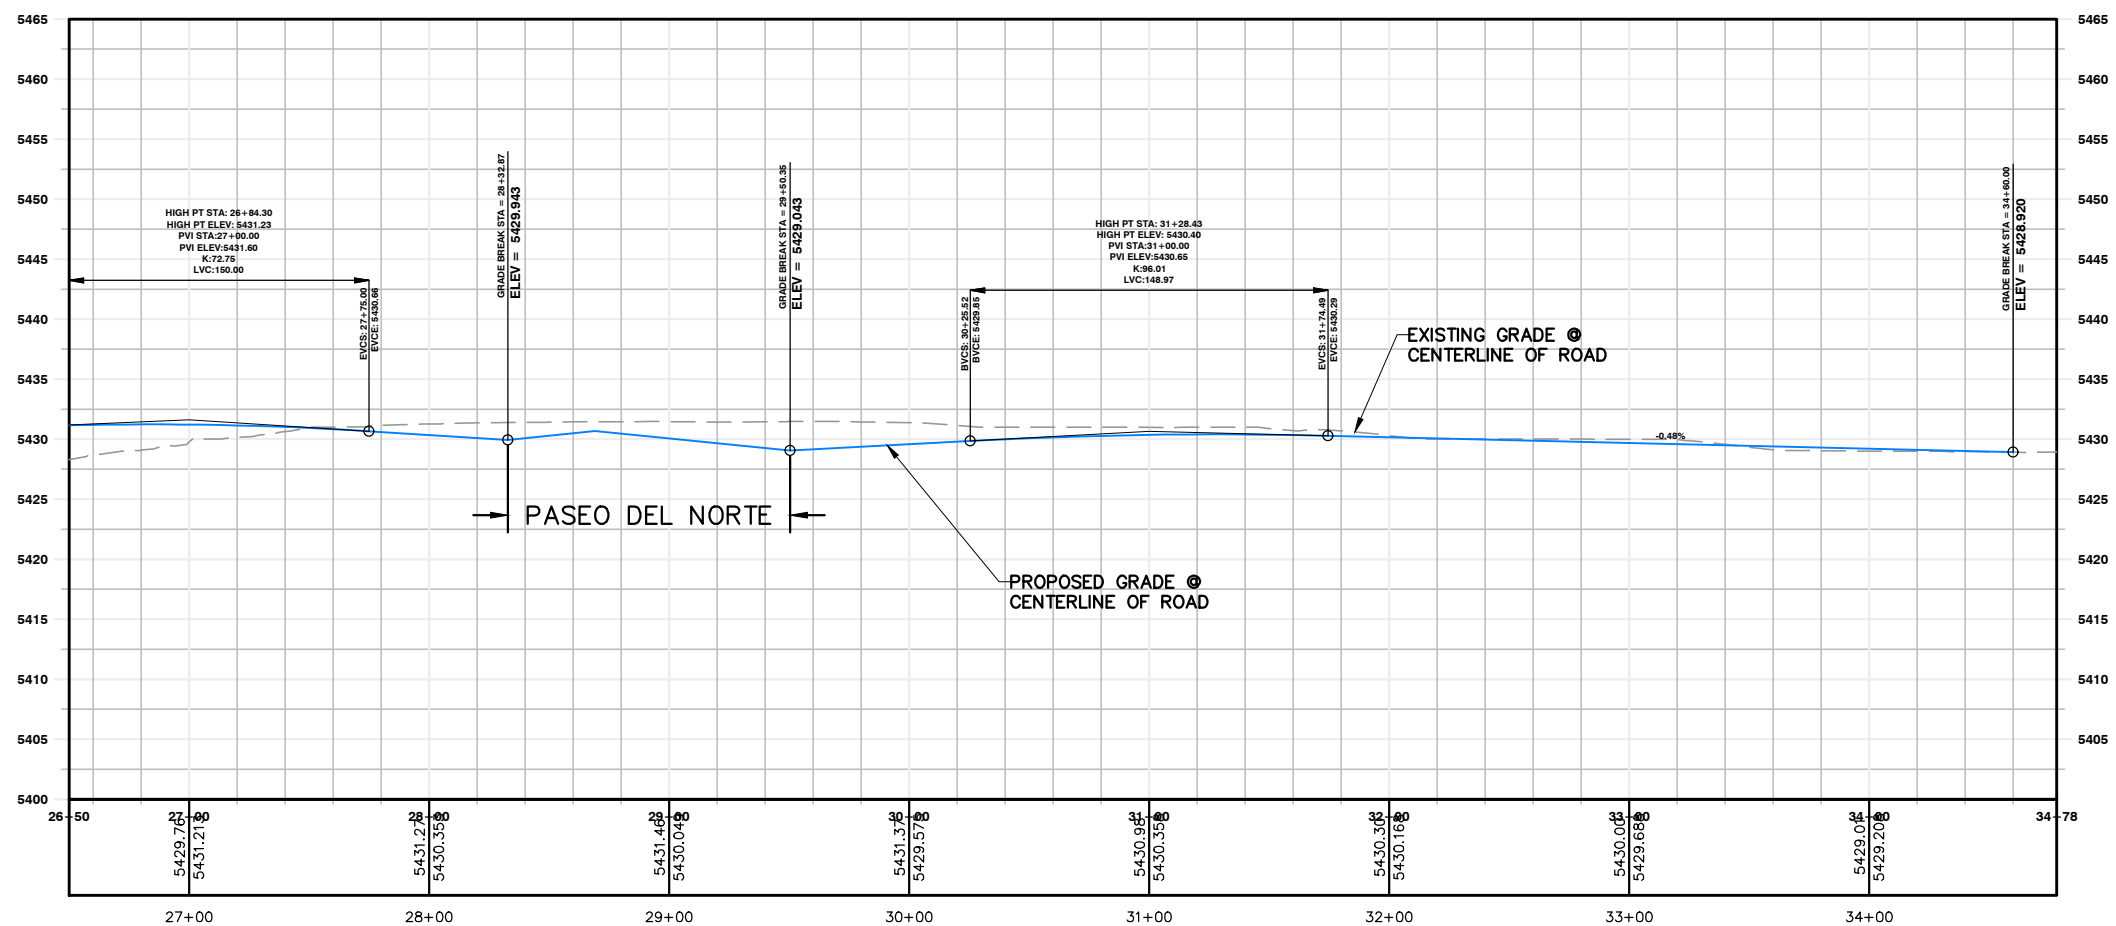

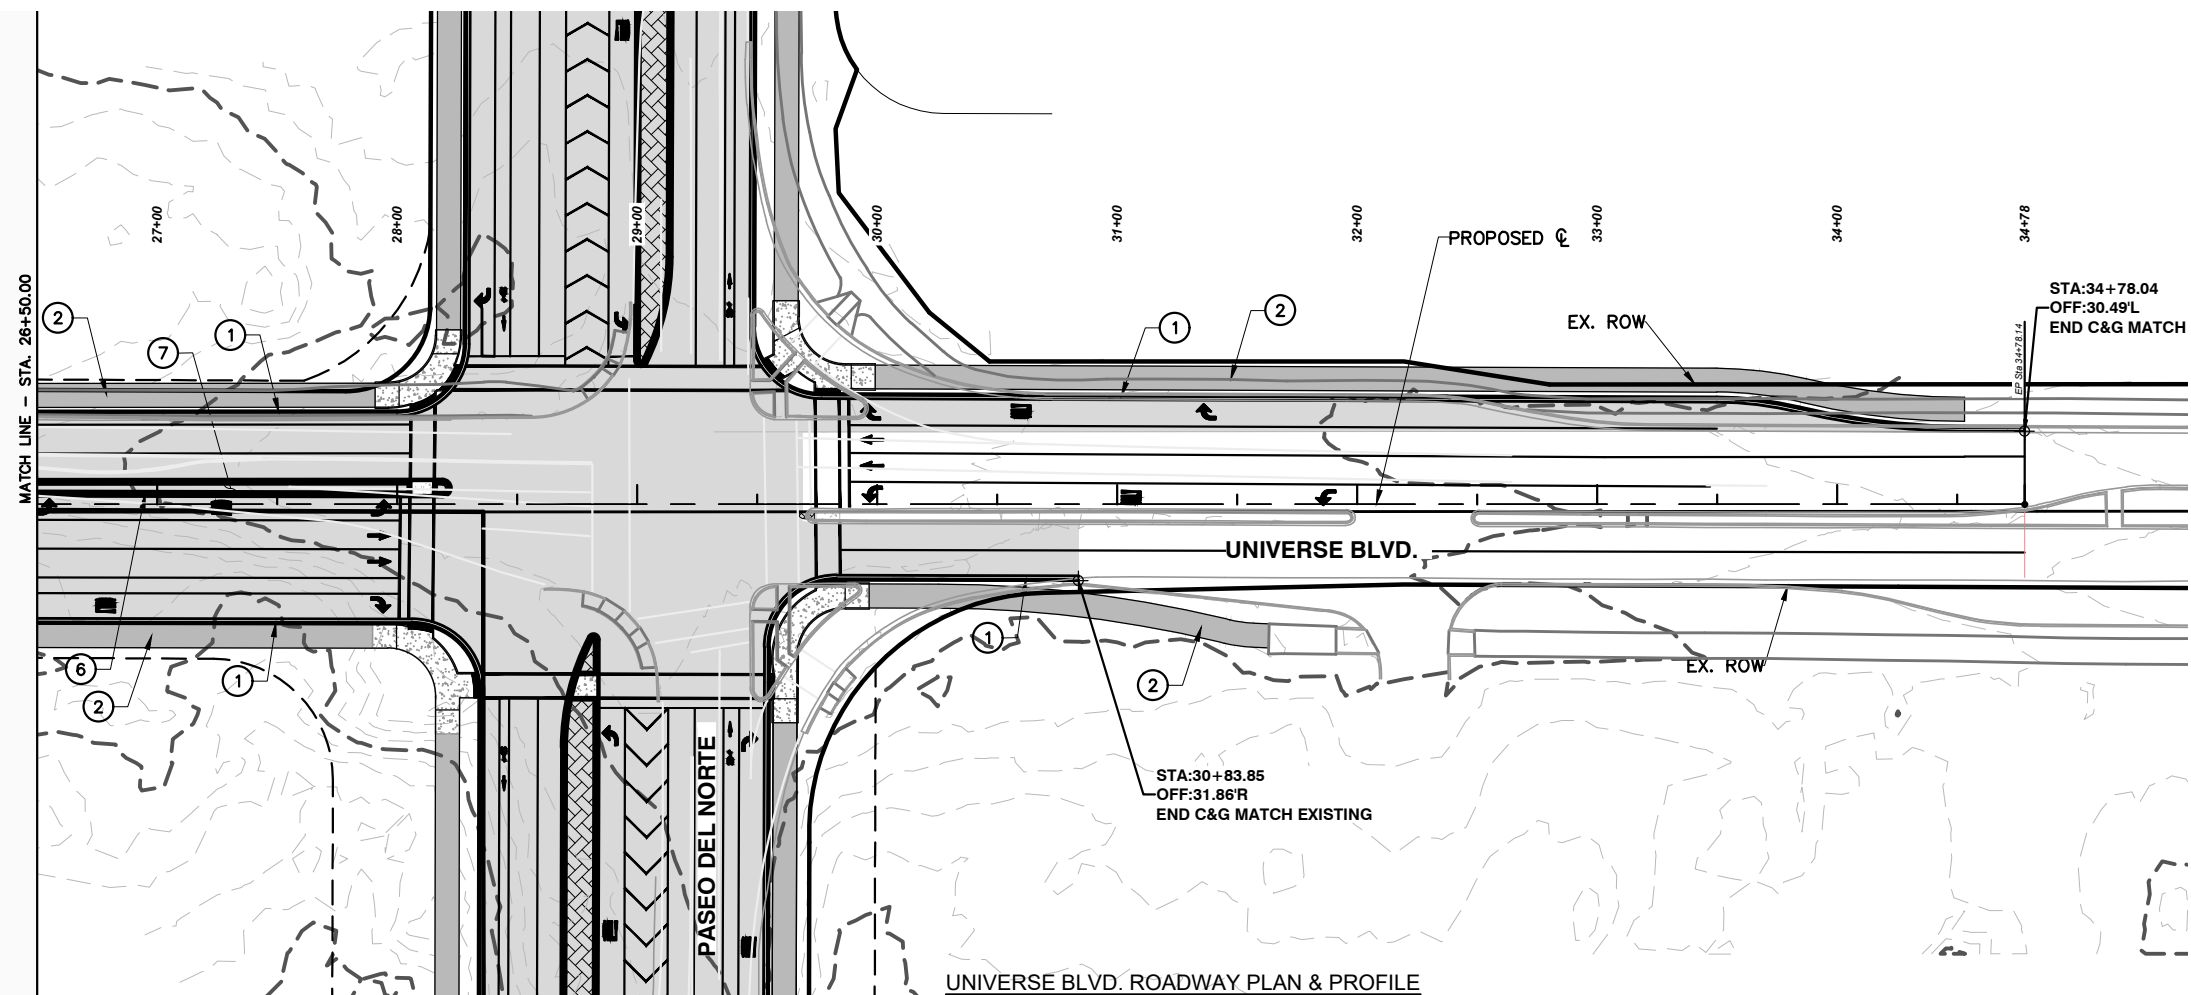

DATE 7/2021