
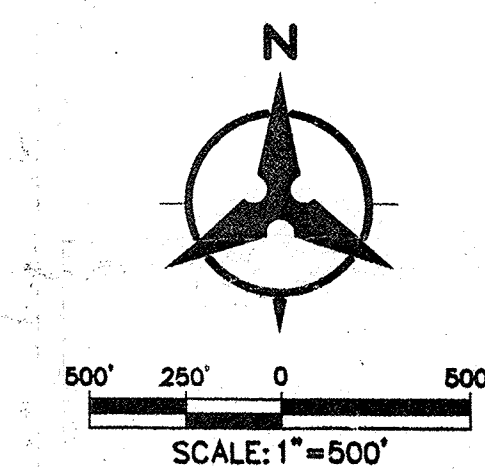


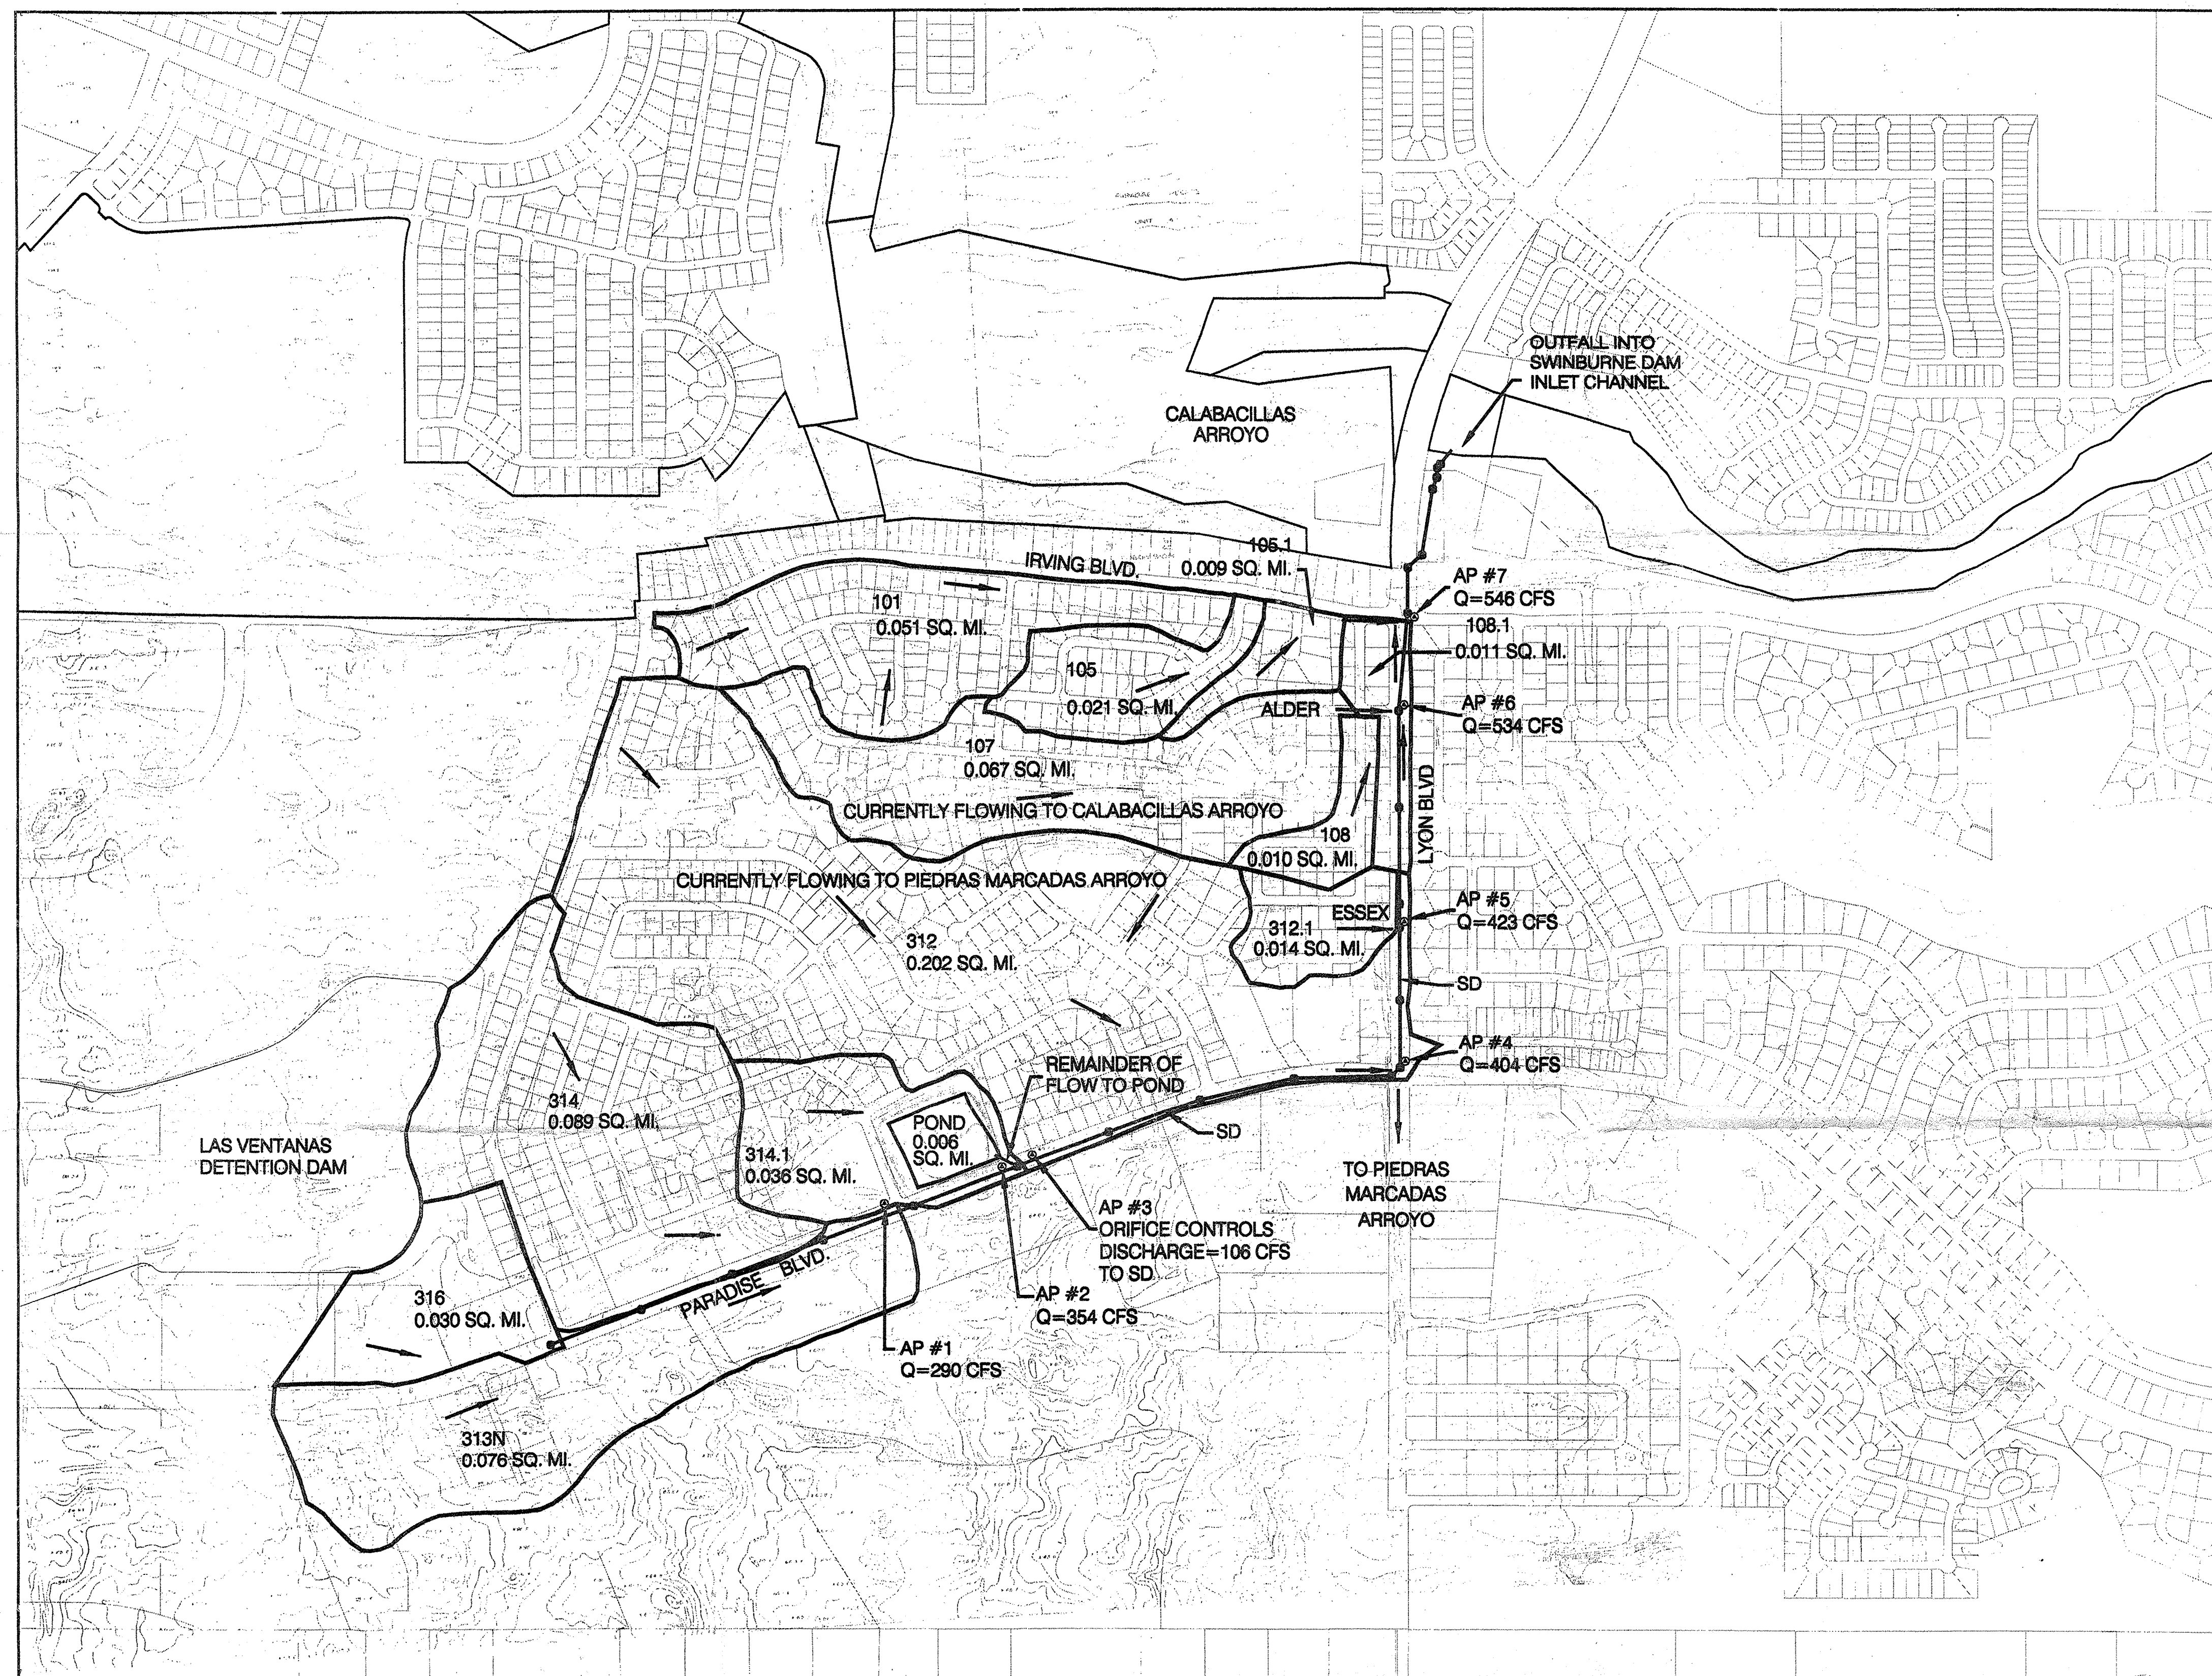

- LEGEND**
- FLOW DIRECTION ARROW
 - MANHOLE LOCATION
 - 313 BASIN ID#
 - BASIN BOUNDARY
 - STORM DRAIN W/ MANHOLE
 - - - WATERSHED DIVIDE LINE
 - ANALYSIS POINT

DRAINAGE BASIN MAP

PLATE 1

EXHIBIT 1

DRAINAGE BASIN MAP
UNSER BLVD. (LYON BLVD.) /
PARADISE BLVD. STORM DRAIN
APRIL - 2000

FEDERAL EMERGENCY MANAGEMENT AGENCY
CONTOUR INTERVAL 2 FEET
COMMUNITY PANEL # 350002 0001
SEPTEMBER 15, 1983

