



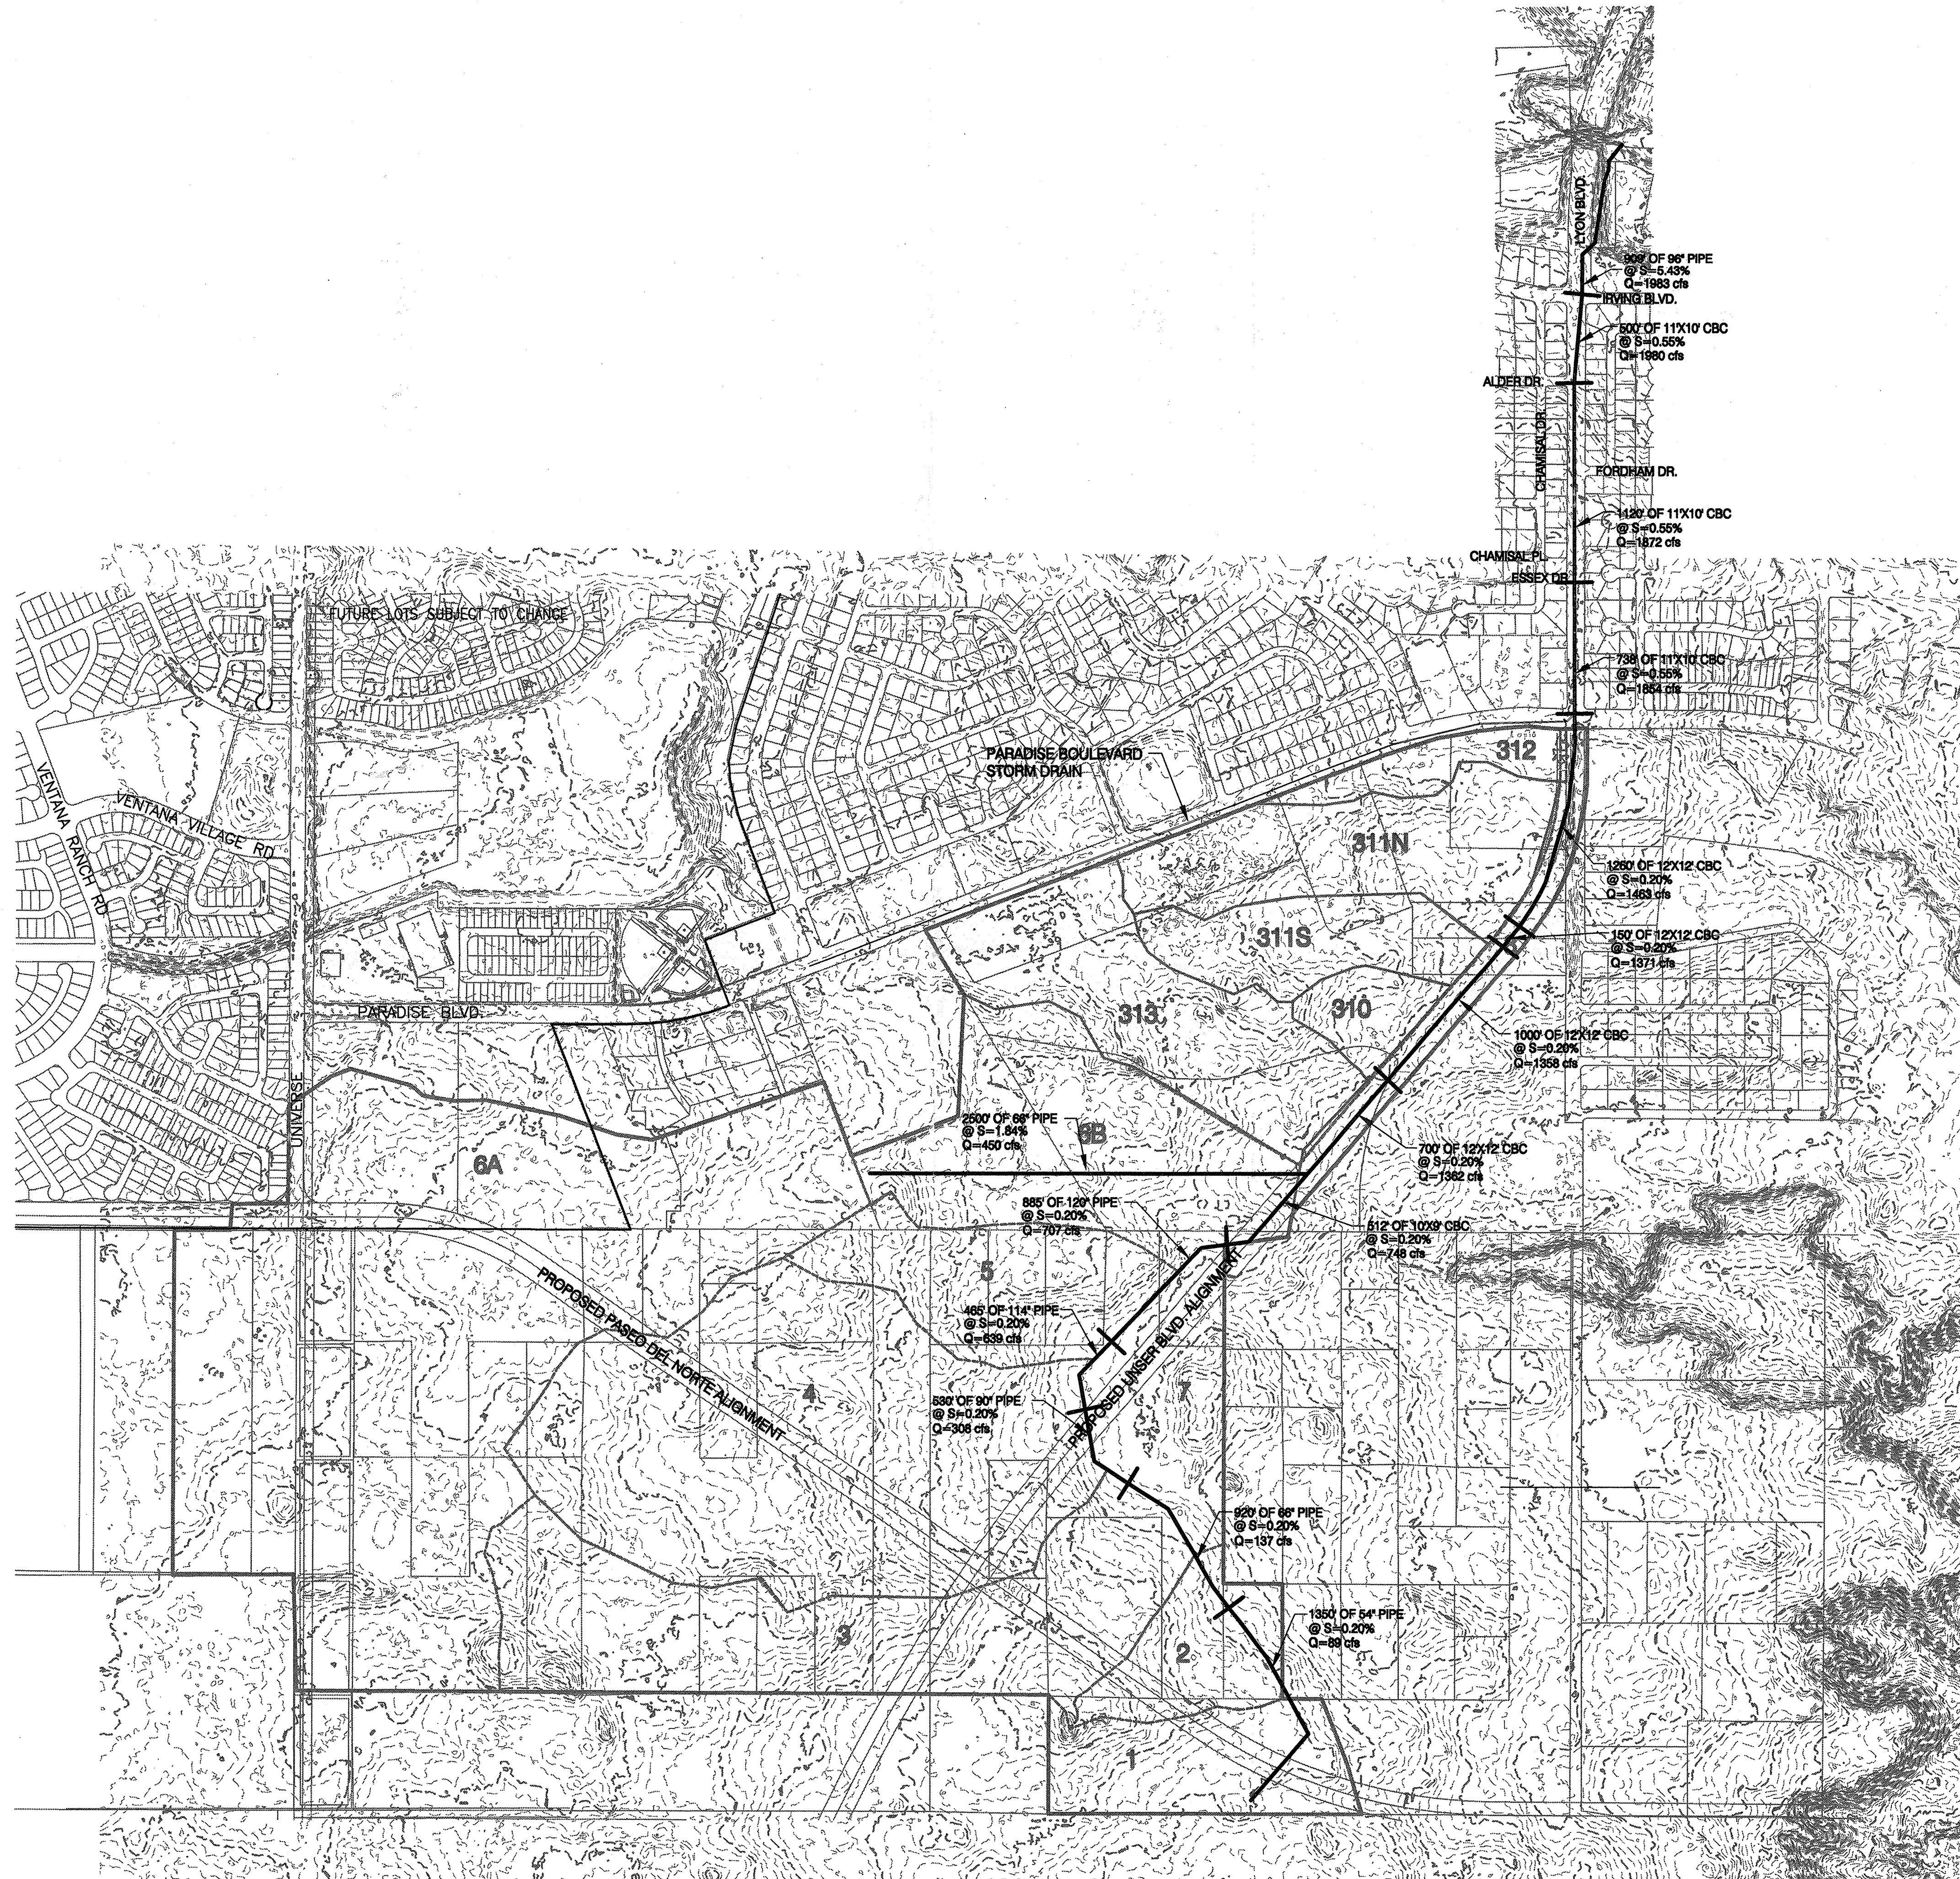

LEGEND

BASIN	
SUB BASINS	
SUB BASIN ID	7
PROPOSED STORM DRAIN ALIGNMENT	
PROPOSED ROADWAY ALIGNMENT	
EXISTING INTERMEDIATE CONTOUR	
EXISTING INDEX CONTOUR	
EXISTING LOT LINES	

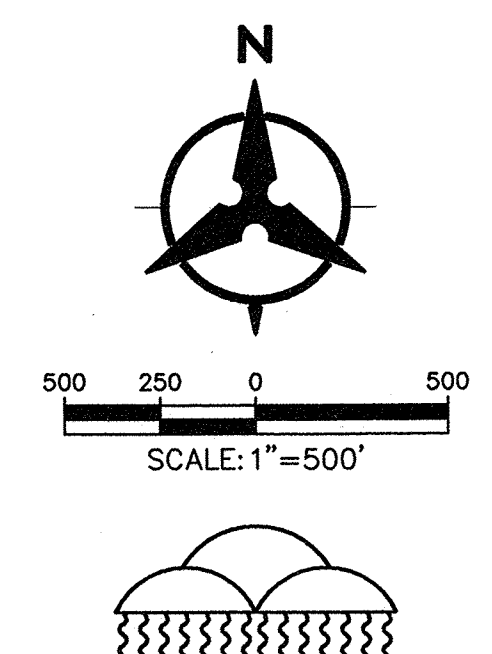

Bohannon & Huston

 Courtyard One 7500 JEFFERSON NE ALBUQUERQUE NEW MEXICO 87109

ENGINEERS PLANNERS PHOTOGRAMMETRISTS SURVEYORS SOFTWARE DEVELOPERS

**ALBUQUERQUE METROPOLITAN
ARROYO FLOOD CONTROL AUTHORITY**

LYON BOULEVARD STORM DRAIN

EXHIBIT 3
STORM DRAIN OPTION #1

DRAWING NO.	MAP NO. A-11,B-11	SHEET 2 OF 4
-------------	-------------------	--------------