

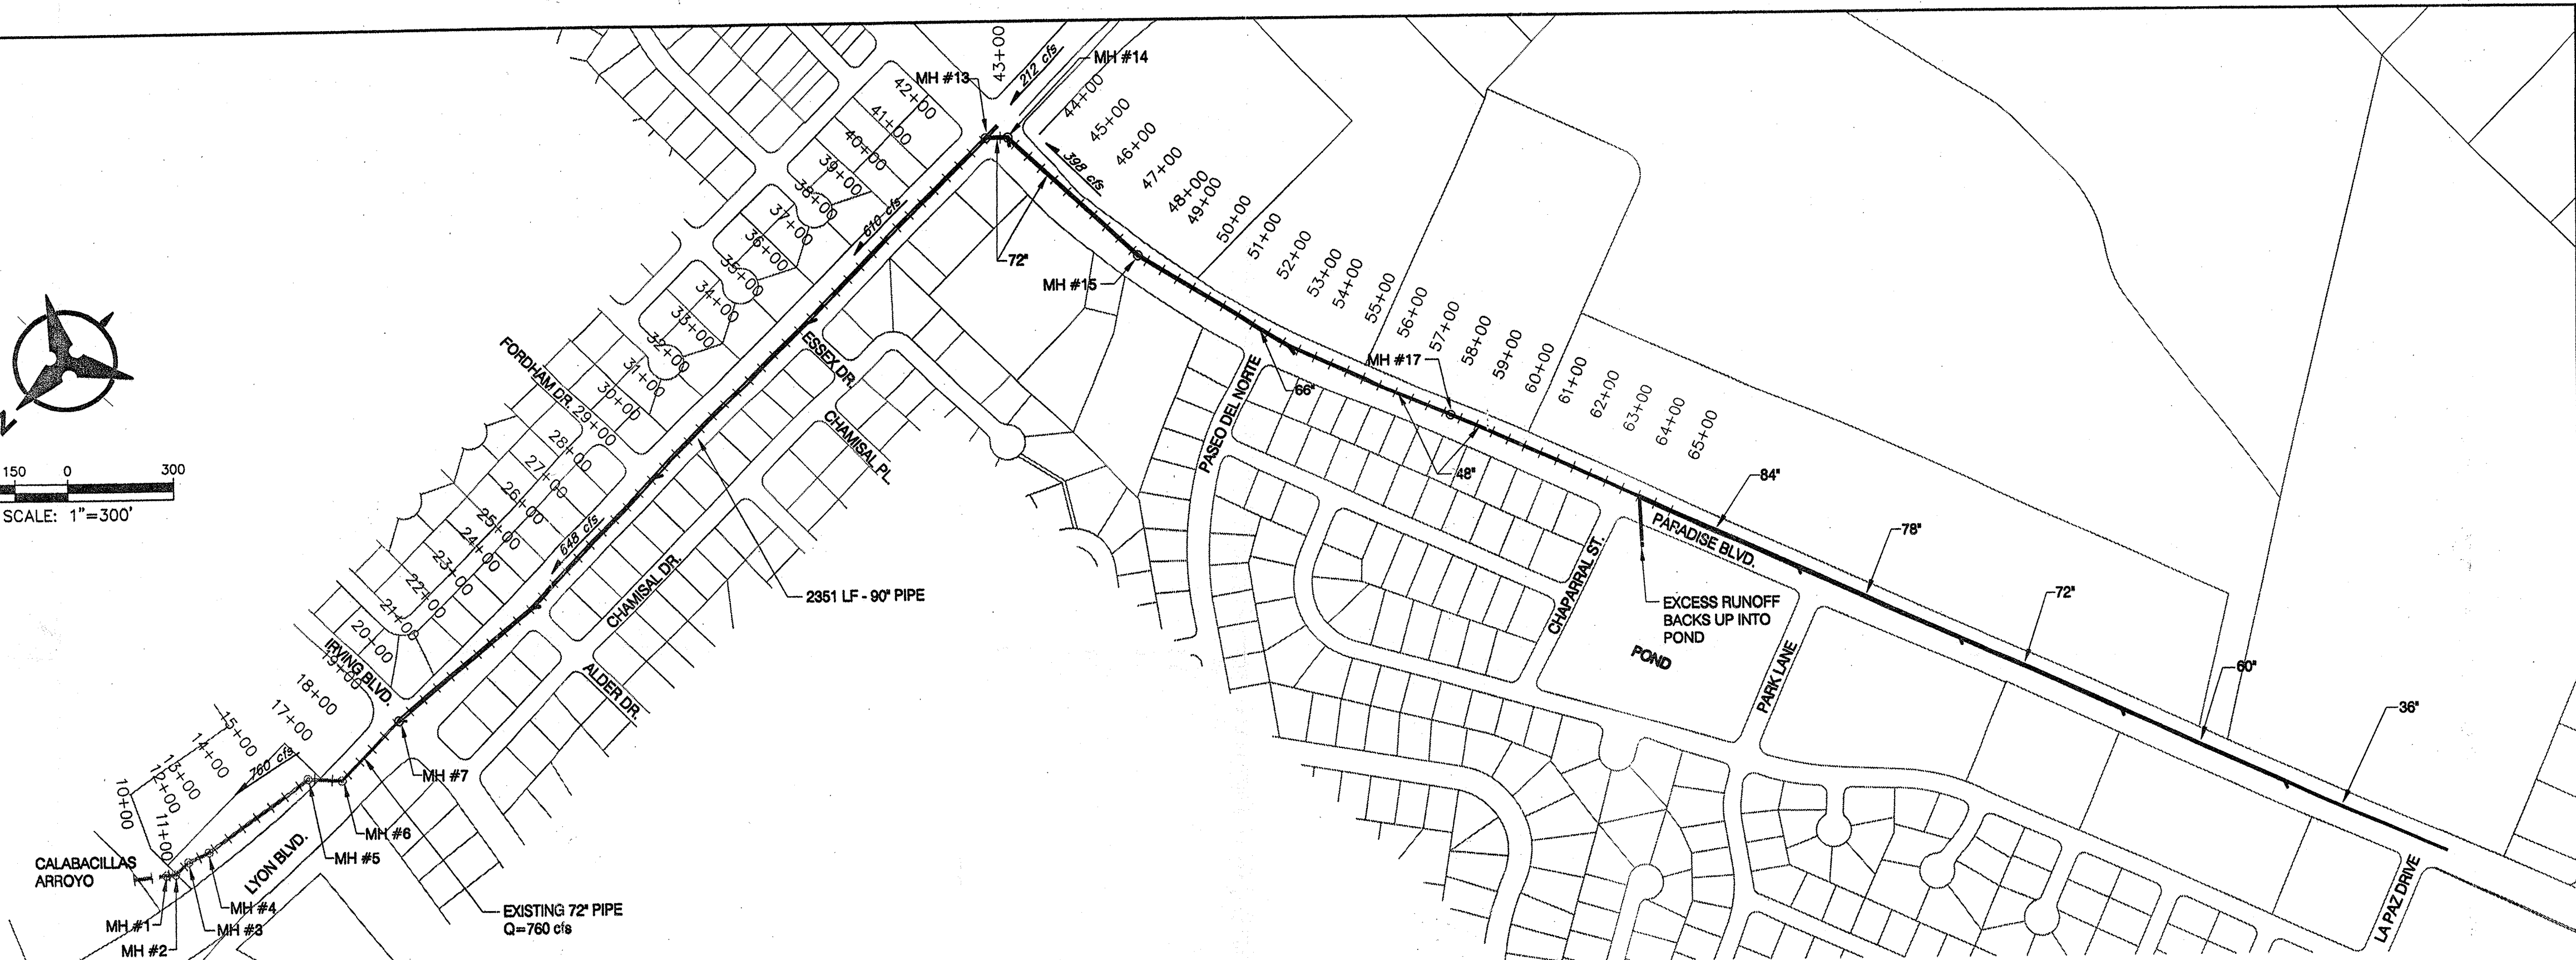
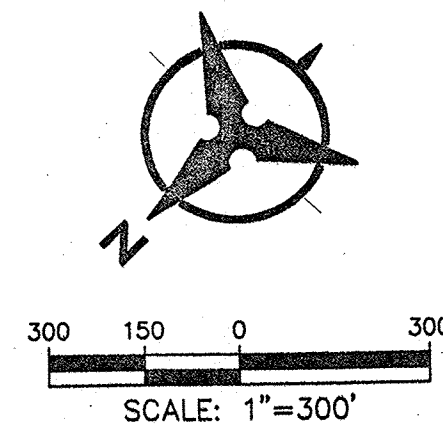


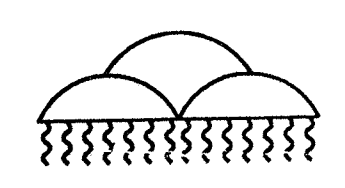

OPTION #4 PLAN & PROFILE

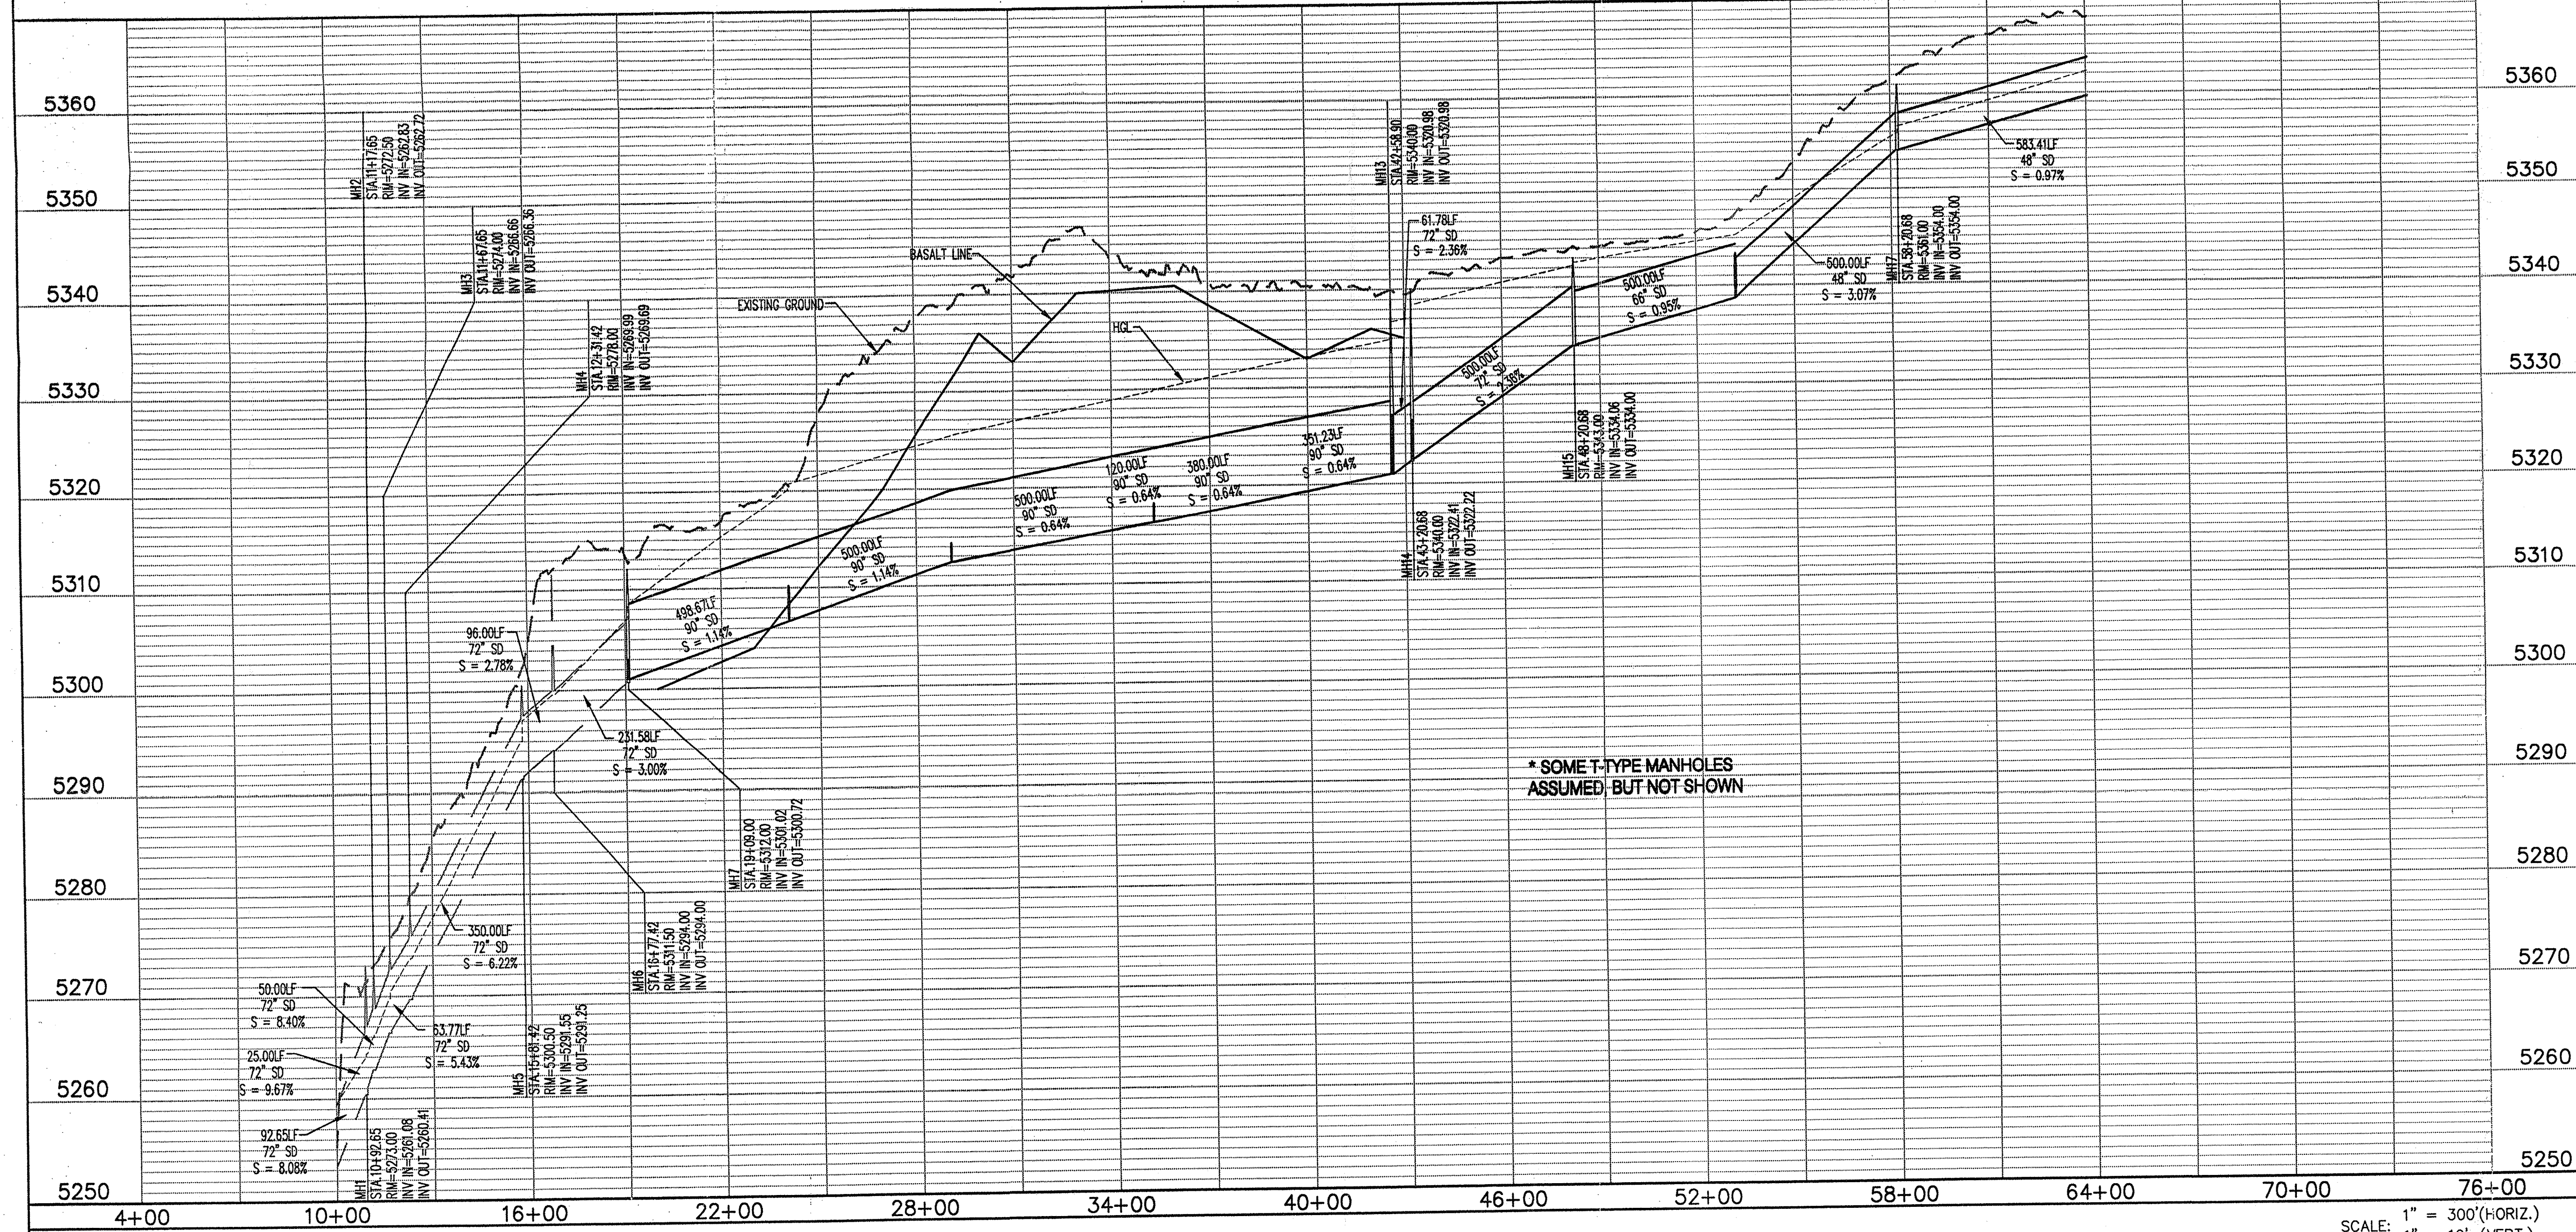

Bohannon & Huston

Courtyard One 7500 JEFFERSON NE Albuquerque NEW MEXICO 87109

ENGINEERS PLANNERS PHOTOGRAMMETRISTS SURVEYORS SOFTWARE DEVELOPERS

**ALBUQUERQUE METROPOLITAN
ARROYO FLOOD CONTROL AUTHORITY**

LYONS BOULEVARD STORM DRAIN

EXHIBIT 6
STORM DRAIN OPTION #4

DRAWING NO.	MAP NO. A-11,B-11	SHEET 1	OF 1
-------------	----------------------	------------	---------

Date: 06.18.02