



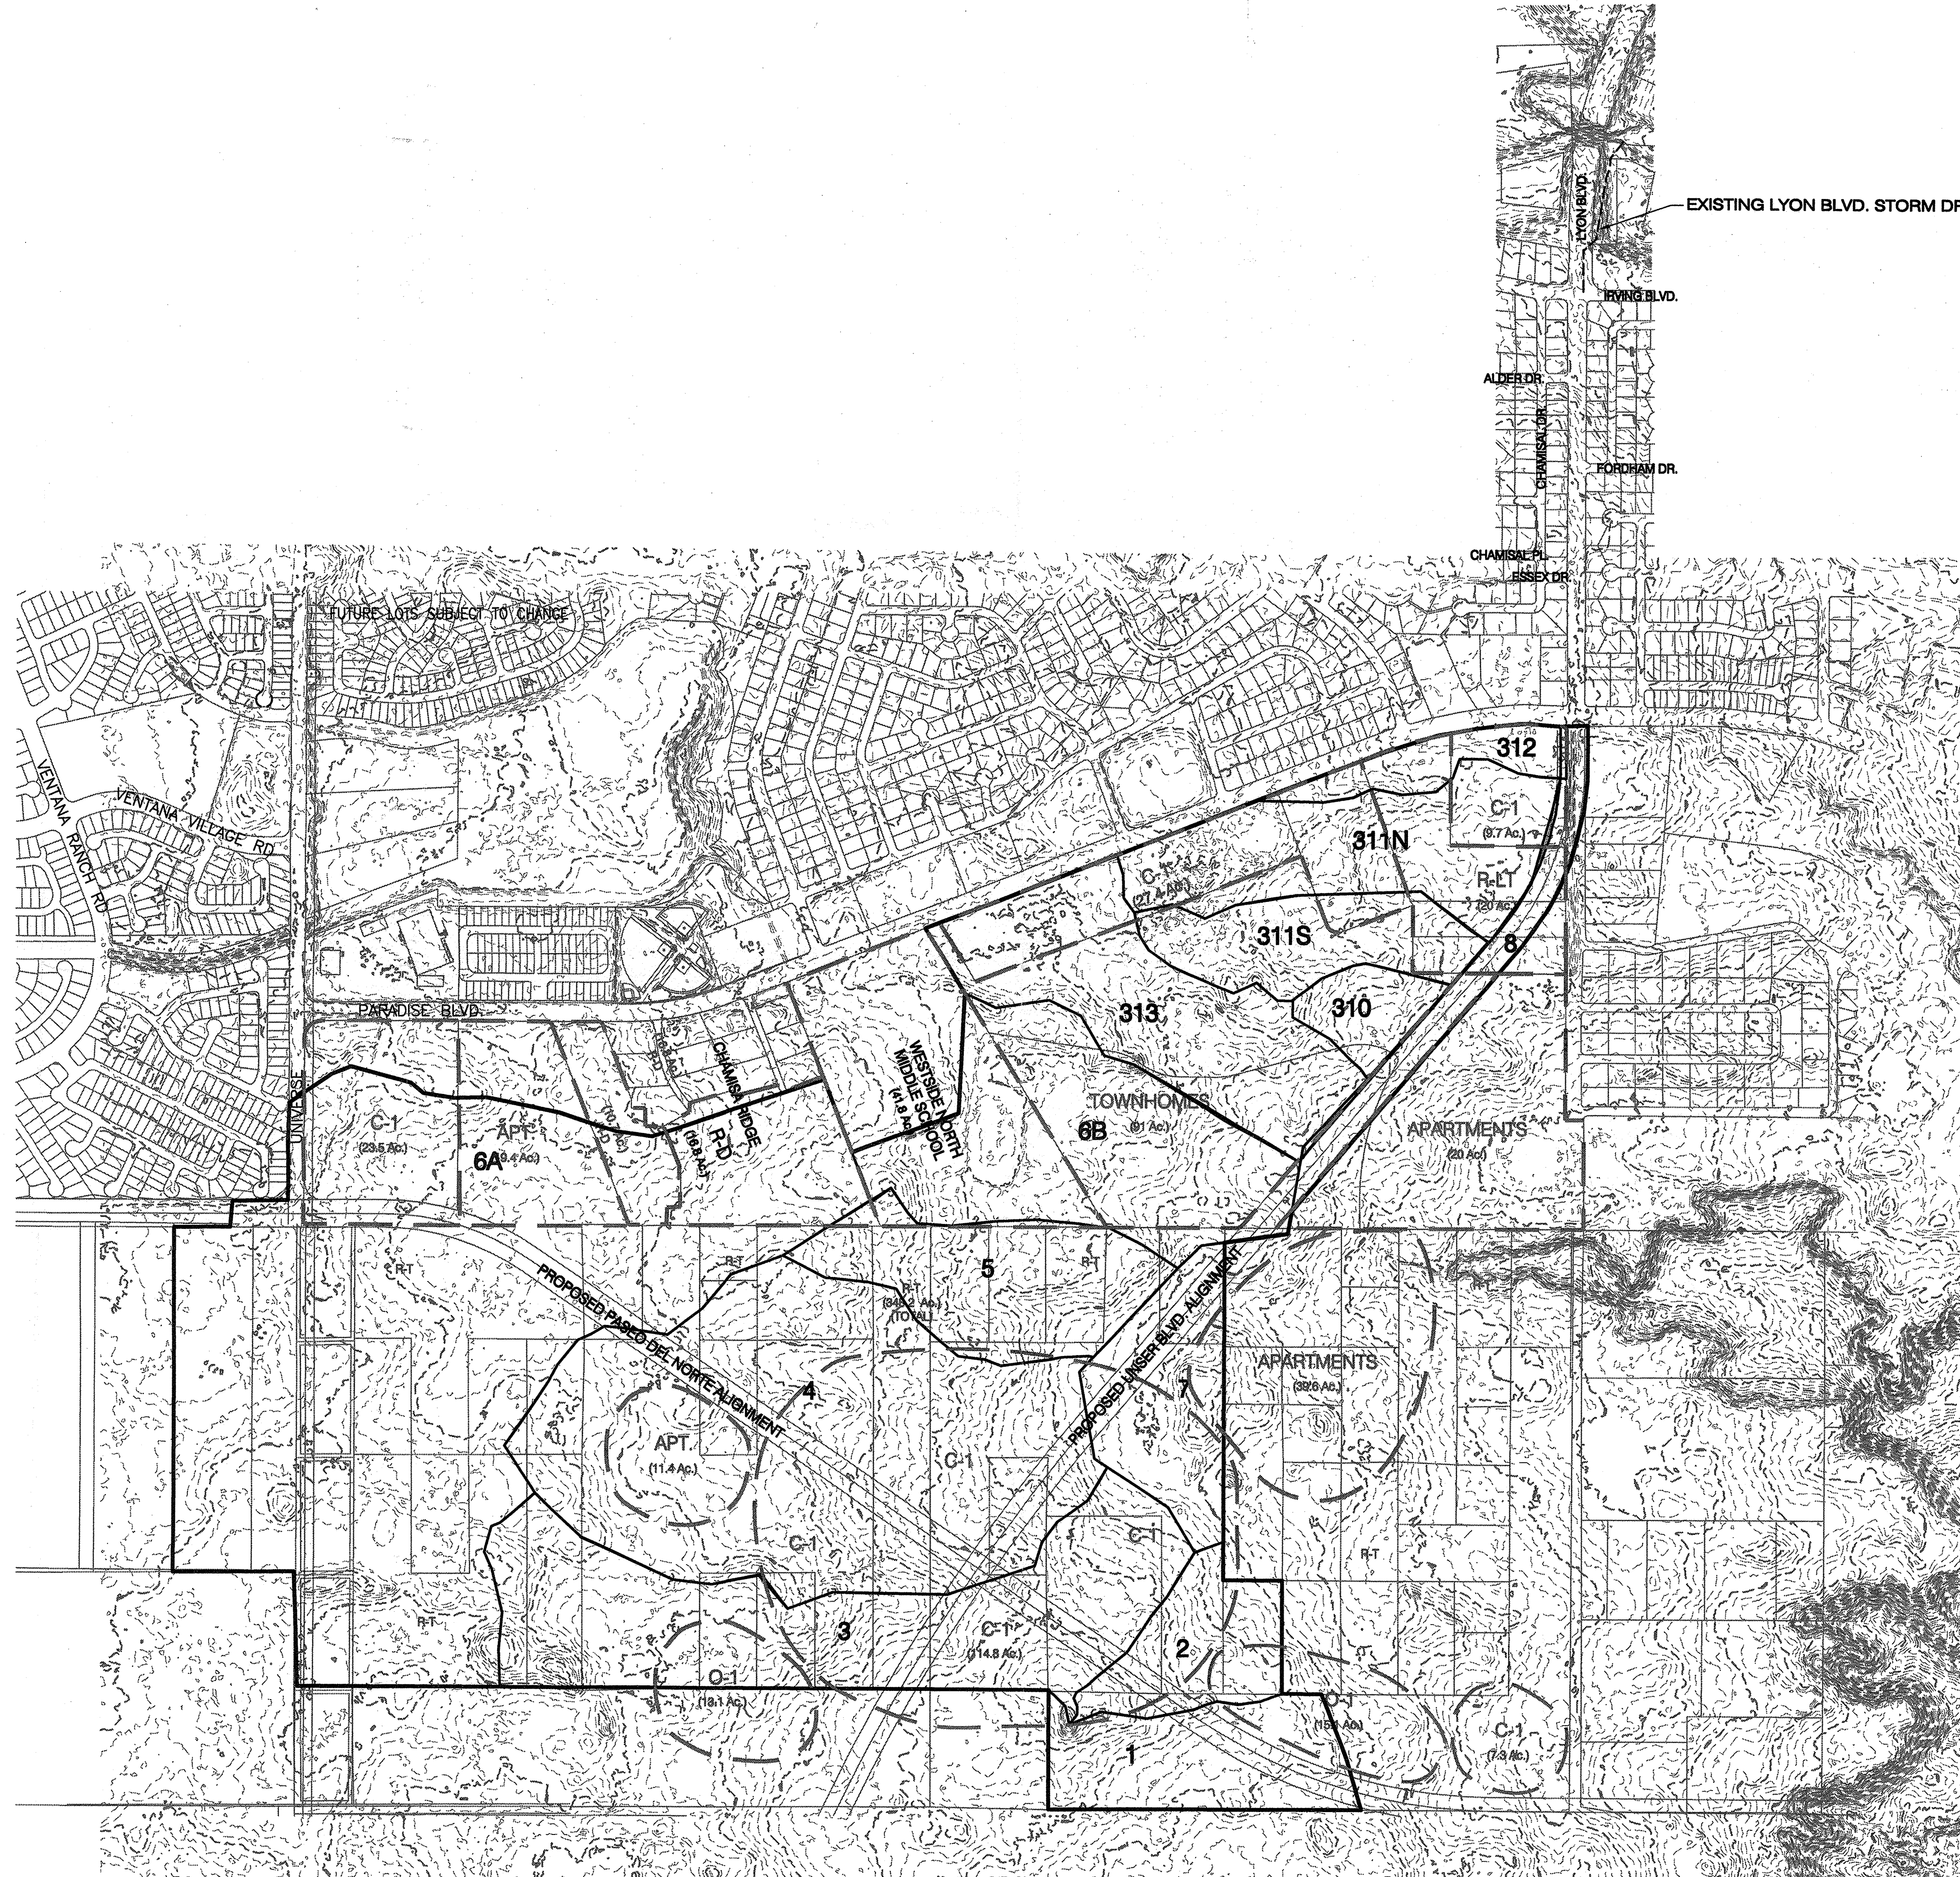

LEGEND

LAND USE BOUNDARY	---
LAND USE ID	APARTMENTS (20 Ac.)
SUB BASINS	
SUB BASIN ID	7
BASIN	
PROPOSED ROADWAY ALIGNMENT	---
EXISTING INTERMEDIATE CONTOUR	---
EXISTING INDEX CONTOUR	---
EXISTING LOT LINES	---

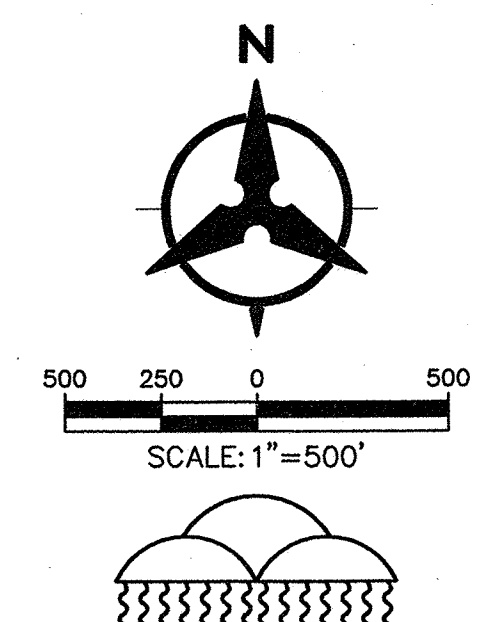

Bohannon & Huston

Courtyard One 7500 JEFFERSON NE Albuquerque NEW MEXICO 87109

ENGINEERS PLANNERS PHOTOGRAMMETRISTS SURVEYORS SOFTWARE DEVELOPERS

**ALBUQUERQUE METROPOLITAN
ARROYO FLOOD CONTROL AUTHORITY**

LYON BOULEVARD STORM DRAIN

**EXHIBIT 1
STORM DRAIN BASIN MAP**

DRAWING NO.	MAP NO. A-11,B-11	SHEET 1	OF 4
----------------	----------------------	------------	---------