



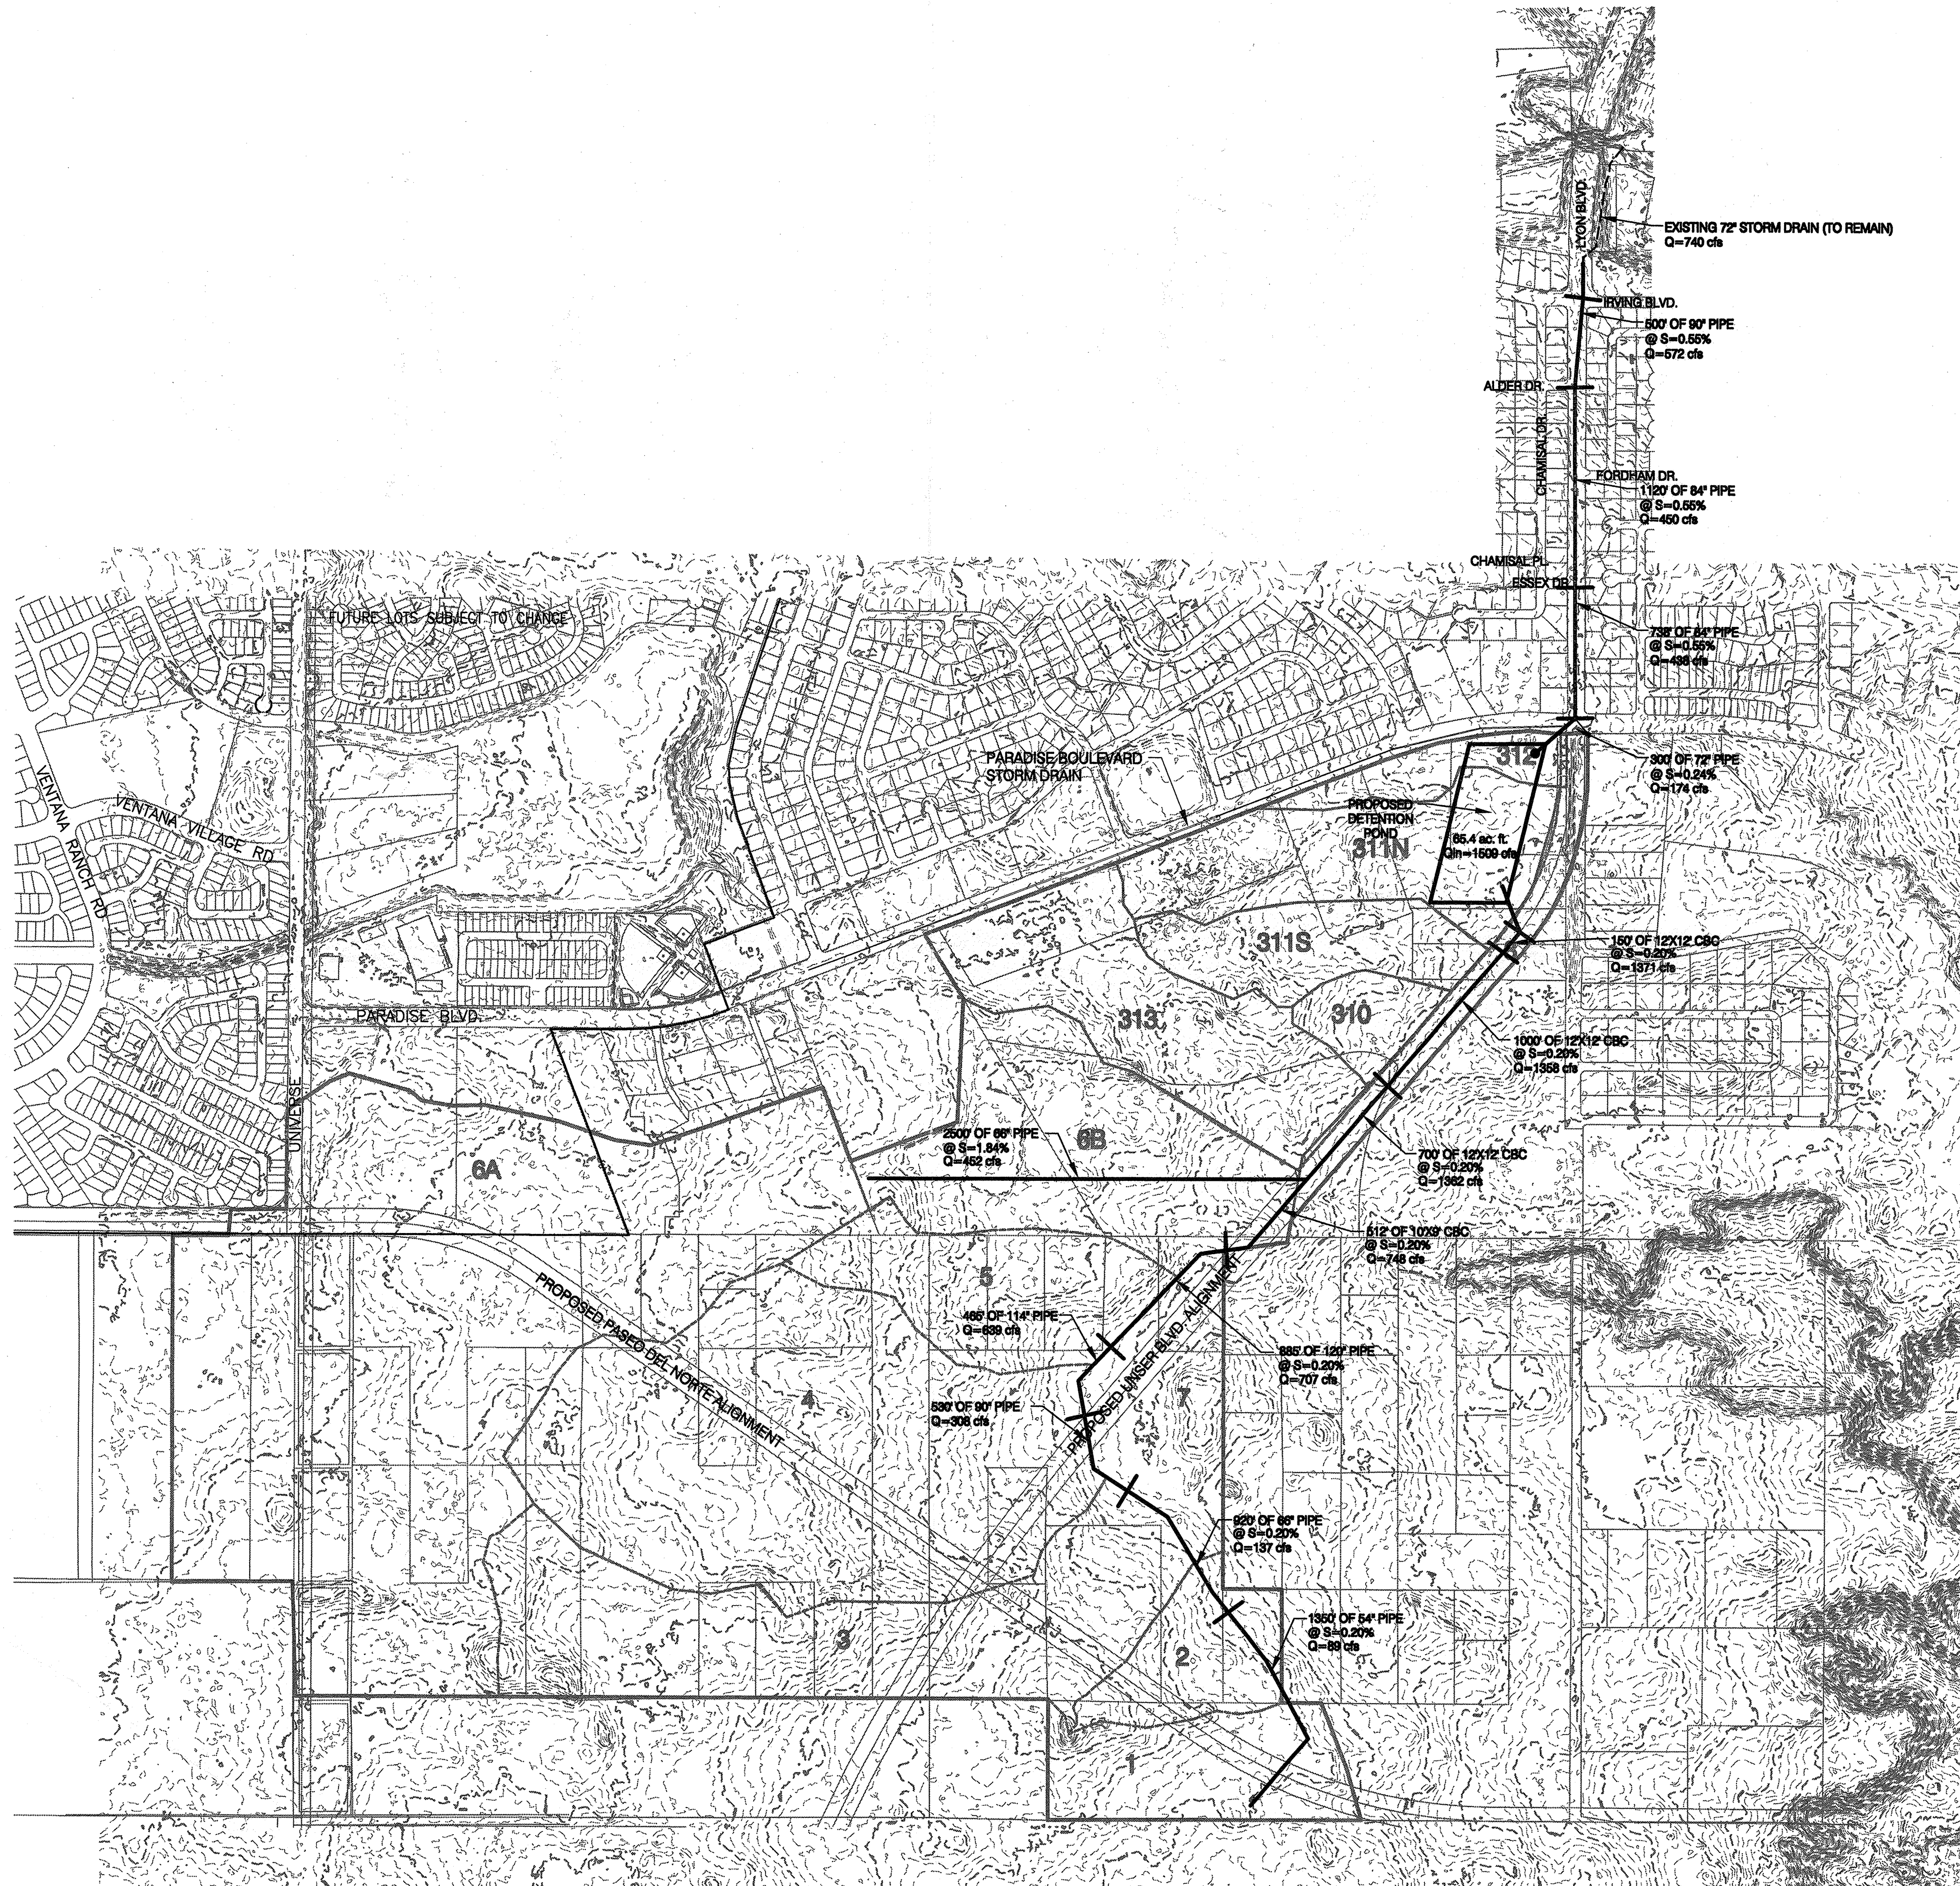

LEGEND

BASIN	
SUB BASINS	
SUB BASIN ID	7
PROPOSED STORM DRAIN ALIGNMENT	
PROPOSED ROADWAY ALIGNMENT	
EXISTING INTERMEDIATE CONTOUR	
EXISTING INDEX CONTOUR	
EXISTING LOT LINES	

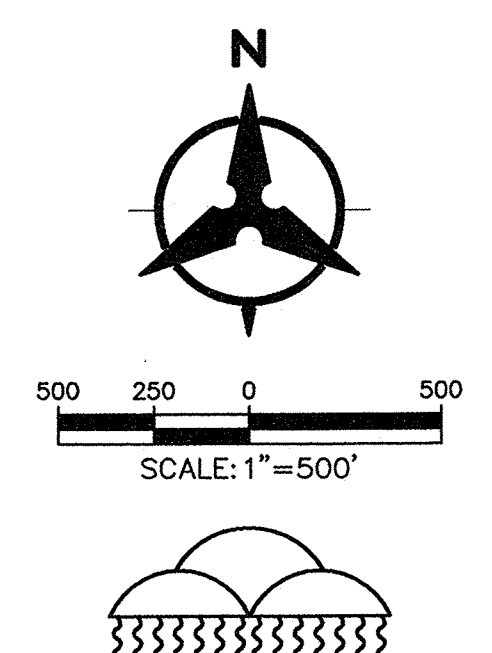

Bohannon & Huston

Courtyard One 7500 JEFFERSON NE Albuquerque NEW MEXICO 87109

ENGINEERS PLANNERS PHOTOGRAMMETRISTS SURVEYORS SOFTWARE DEVELOPERS

ALBUQUERQUE METROPOLITAN
ARROYO FLOOD CONTROL AUTHORITY

LYON BOULEVARD STORM DRAIN

EXHIBIT 4
STORM DRAIN OPTION #2

▲				
▲				
▲				

DRAWING NO.	MAP NO. A-11,B-11	SHEET 3	OF 4
-------------	----------------------	------------	---------