



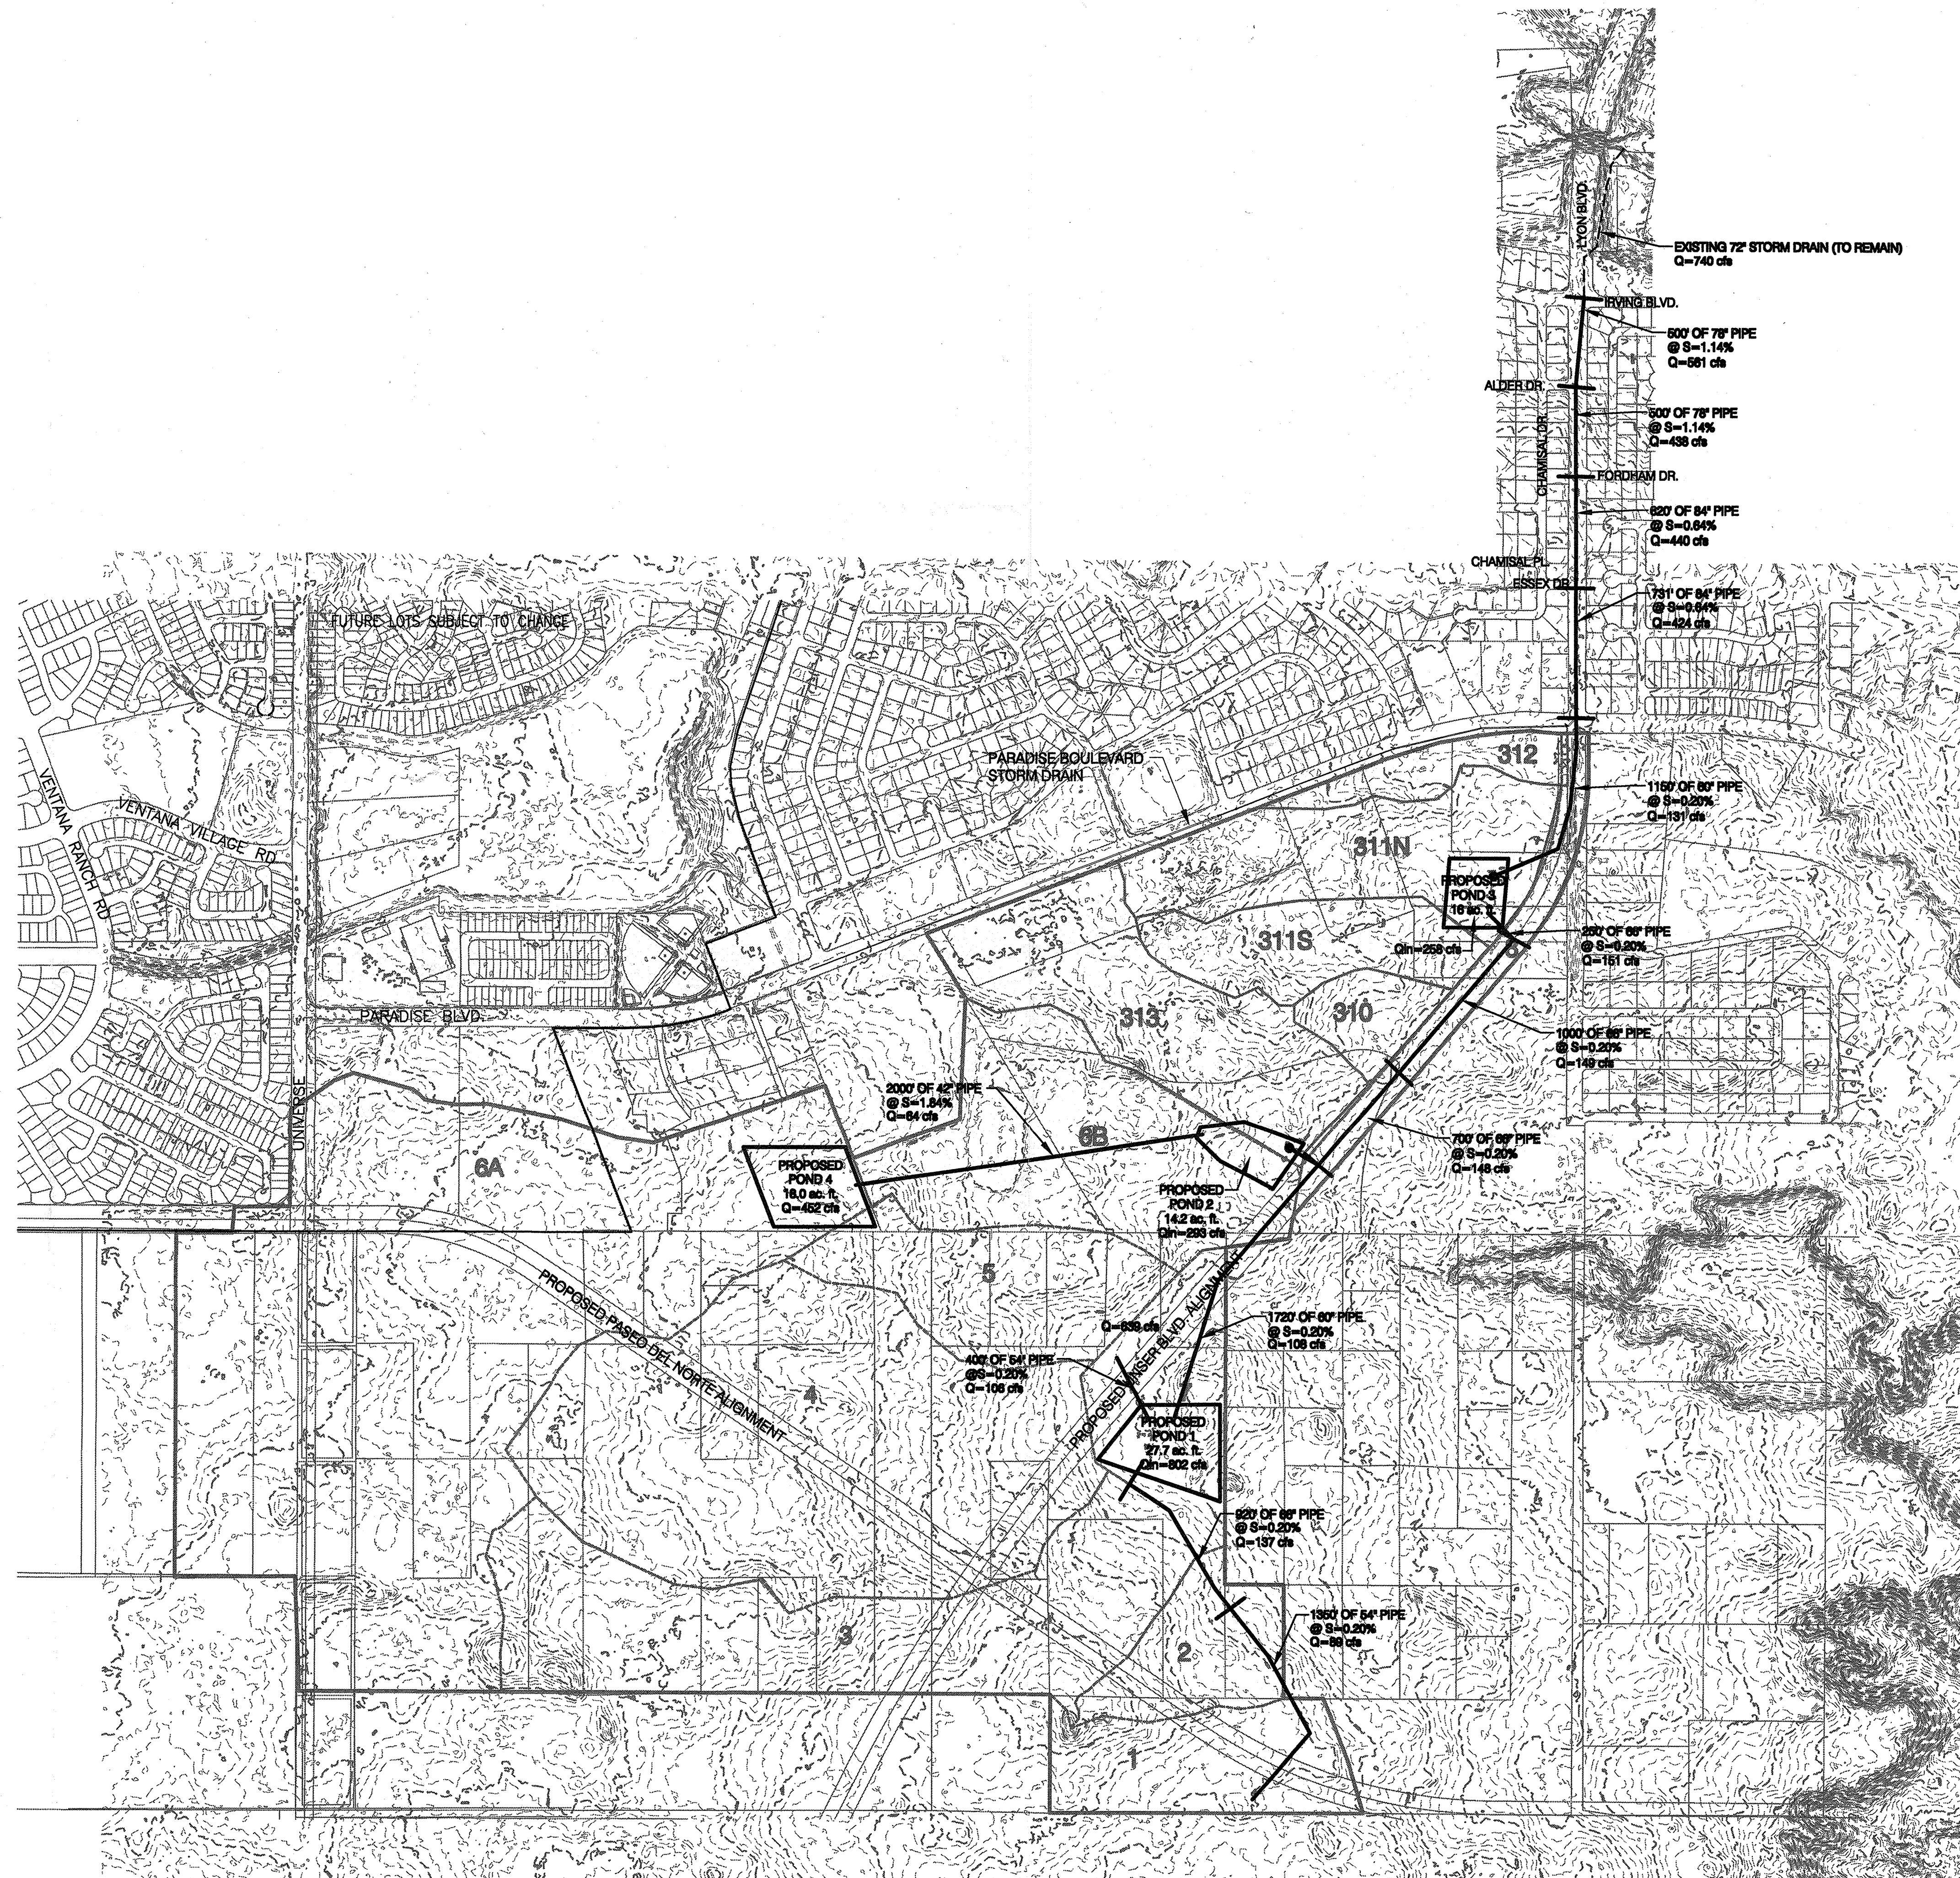

LEGEND

BASIN	
SUB BASINS	
SUB BASIN ID	7
PROPOSED STORM DRAIN ALIGNMENT	
PROPOSED ROADWAY ALIGNMENT	
EXISTING INTERMEDIATE CONTOUR	
EXISTING INDEX CONTOUR	
EXISTING LOT LINES	

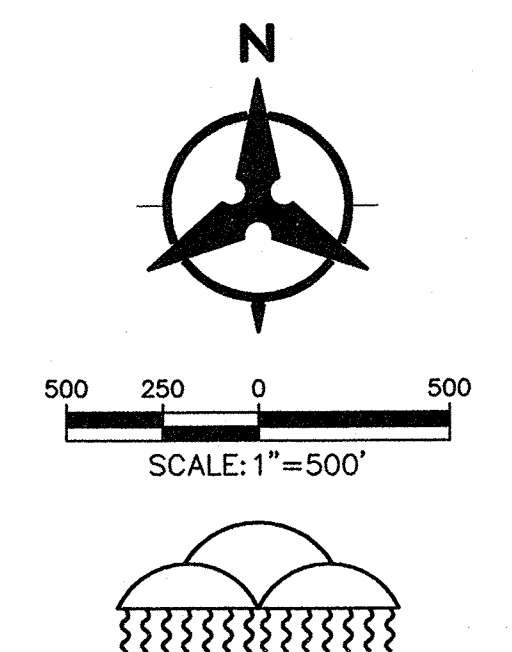

Bohannon & Huston

Courtyard One 7500 JEFFERSON NE ALBUQUERQUE NEW MEXICO 87109
ENGINEERS PLANNERS PHOTOGRAMMETRISTS SURVEYORS SOFTWARE DEVELOPERS

ALBUQUERQUE METROPOLITAN ARROYO FLOOD CONTROL AUTHORITY LYON BOULEVARD STORM DRAIN

EXHIBIT 5
STORM DRAIN OPTION #3

DRAWING NO.	MAP NO. A-11,B-11	SHEET 4	OF 4
-------------	-------------------	---------	------