

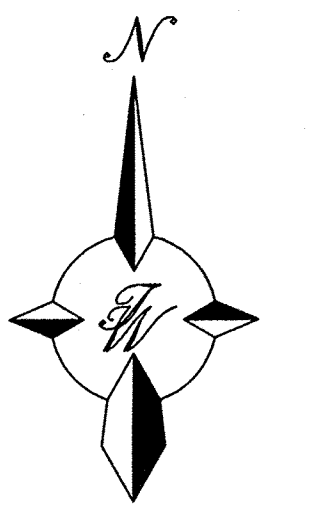


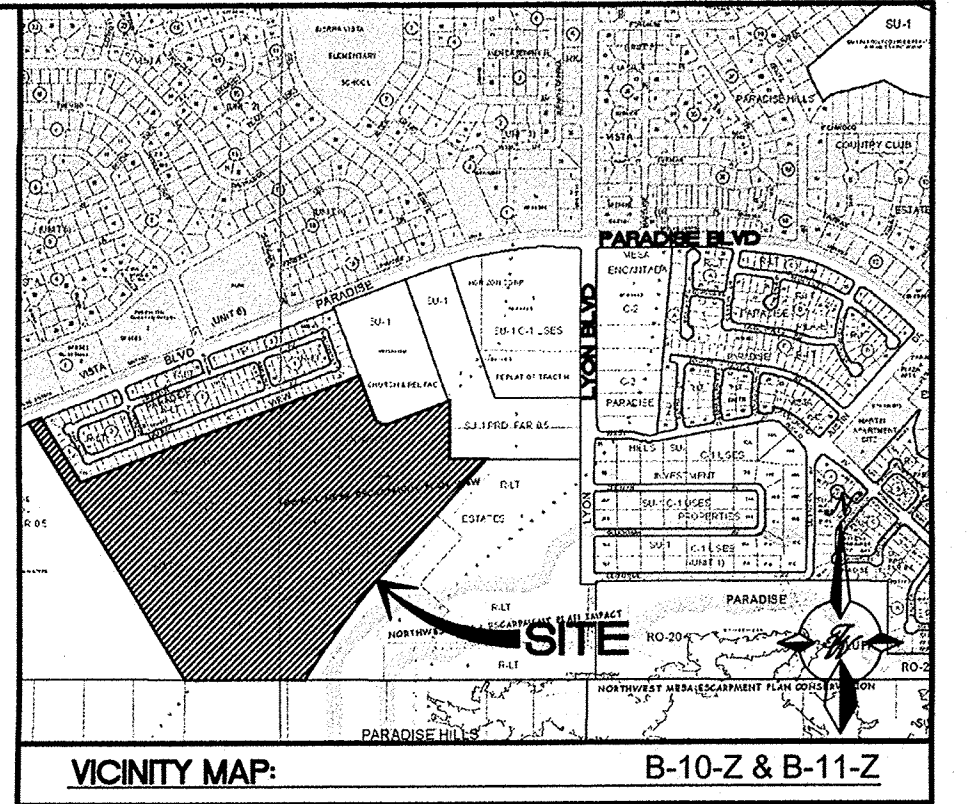


GRAPHIC SCALE

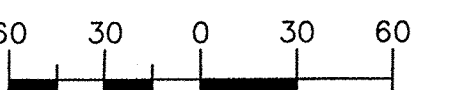




SCALE: 1"=60'

LEGEND


- CURB & GUTTER
- BOUNDARY LINE
- EASEMENT
- CENTERLINE
- RIGHT-OF-WAY
- BUILDING
- SIDEWALK
- SCREEN WALL
- RETAINING WALL
- CONTOUR MAJOR
- CONTOUR MINOR
- SPOT ELEVATION
- FLOW ARROW
- EXISTING CURB & GUTTER
- EXISTING BOUNDARY LINE
- EXISTING CONTOUR MAJOR
- EXISTING CONTOUR MINOR
- EXISTING SPOT ELEVATION

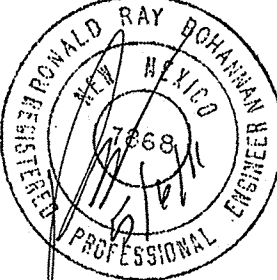 RONALD R. BOHANNON P.E. #7868	ENGINEER'S SEAL	THE BOULDERS PHASE 1	DRAWN BY DY
		RETAINING WALLS	DATE 05-06-11
		TERRA WEST, LLC 5571 MIDWAY PARK PLACE NE ALBUQUERQUE, NM 87109 (505)858-3100 terrawestllc.com	2011005-SH01-02- GRE-PH1
			SHEET # 3 OF 20 3 BOULDER SECTION JOB # 2011005

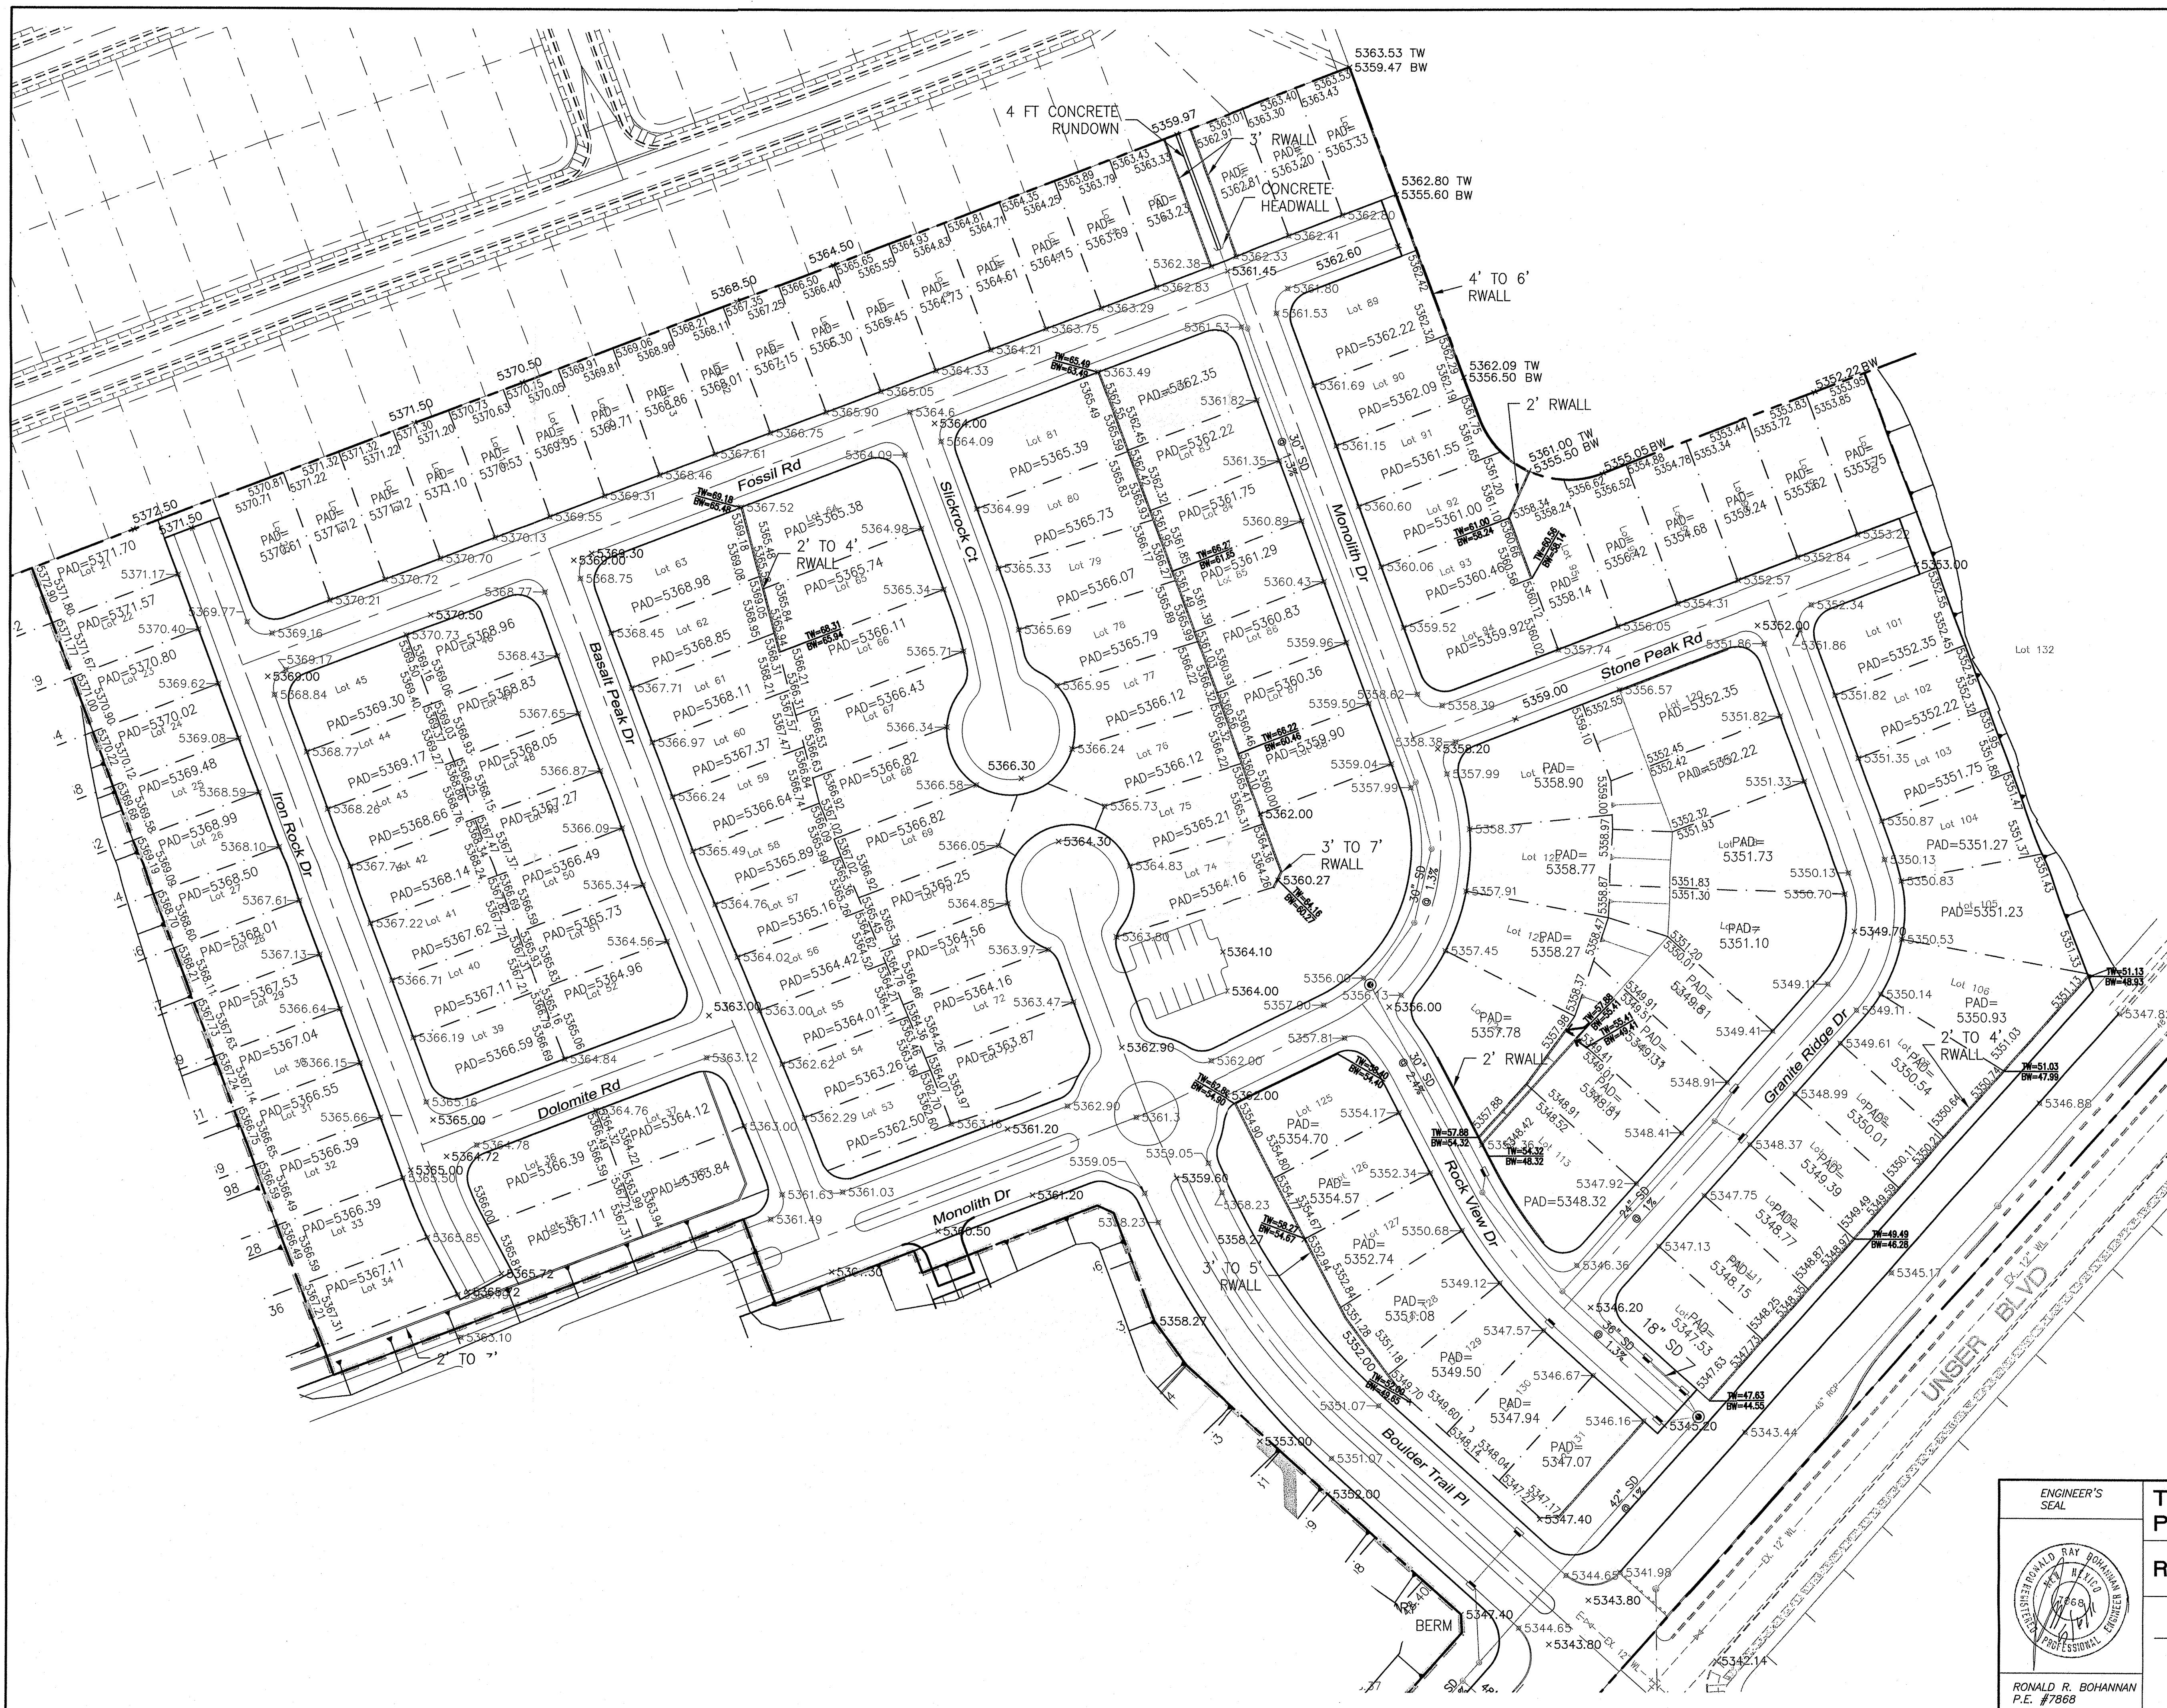

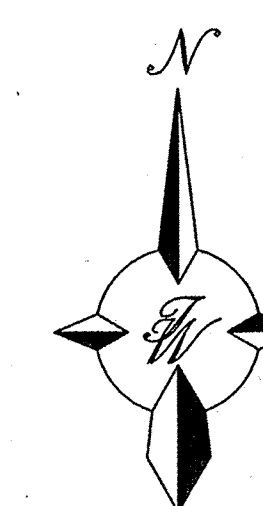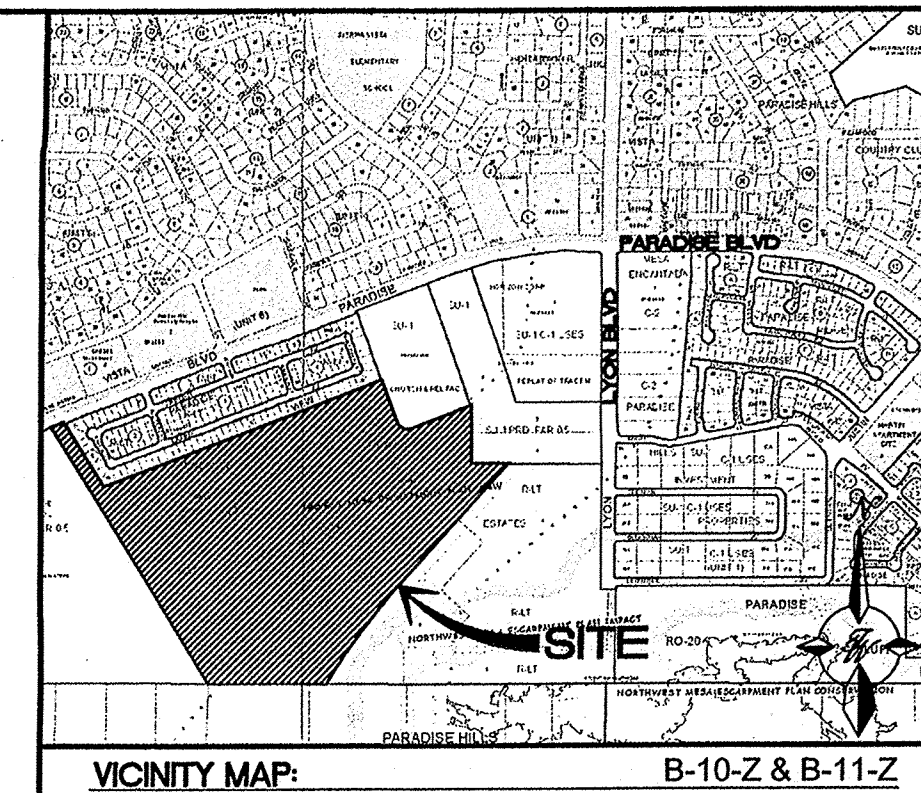

GRAPHIC SCALE

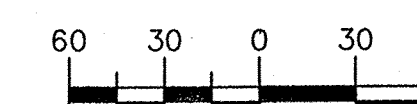

SCALE: 1"=60'

LEGEND


- CURB & GUTTER
- BOUNDARY LINE
- EASEMENT
- CENTERLINE
- RIGHT-OF-WAY
- BUILDING
- SIDEWALK
- SCREEN WALL
- RETAINING WALL
- CONTOUR MAJOR
- CONTOUR MINOR
- SPOT ELEVATION
- FLOW ARROW
- EXISTING CURB & GUTTER
- EXISTING BOUNDARY LINE
- EXISTING CONTOUR MAJOR
- EXISTING CONTOUR MINOR
- EXISTING SPOT ELEVATION



DRAINAGE CERTIFICATION WITH SURVEY WORK DONE BY PROFESSIONAL SURVEYOR

DRAINAGE CERTIFICATION

I, RONALD R. BOHANNAN, NMPE 7888, OF THE FIRM TIERRA WEST LLC, HEREBY CERTIFY THAT LOTS 1 THRU 131 OF THE BOULDERS PHASE 1, HAVE BEEN GRADED IN SUBSTANTIAL COMPLIANCE WITH AND IN ACCORDANCE WITH THE DESIGN INTENT OF THE APPROVED PLAN DATED MAY 06, 2011. RECORD INFORMATION EDITED ONTO THE ORIGINAL DESIGN DOCUMENT HAS BEEN OBTAINED BY RUSS P. HUGG, NMPS 9760, OF THE SURVEYING FIRM, SURVITEK. I FURTHER CERTIFY THAT I HAVE PERSONALLY VISITED THE PROJECT SITE ON APRIL 23, 2012 AND HAVE DETERMINED BY VISUAL INSPECTION THAT THE SURVEY DATA PROVIDED IS REPRESENTATIVE OF ACTUAL SITE CONDITIONS AND IS TRUE AND CORRECT TO THE BEST OF MY KNOWLEDGE AND BELIEF. THIS CERTIFICATION IS SUBMITTED IN SUPPORT OF BUILDING CERTIFICATE OF OCCUPANCY ISSUANCE FOR THE ABOVE LISTED LOTS.

THE RECORD INFORMATION PRESENTED HEREON IS NOT NECESSARILY COMPLETE AND INTENDED ONLY TO VERIFY SUBSTANTIAL COMPLIANCE OF THE GRADING AND DRAINAGE ASPECTS OF THIS PROJECT. THOSE RELYING ON THIS RECORD DOCUMENT ARE ADVISED TO OBTAIN INDEPENDENT VERIFICATION OF ITS ACCURACY BEFORE USING IT FOR ANY OTHER PURPOSE.

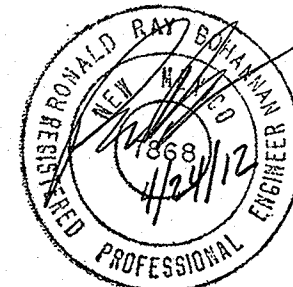

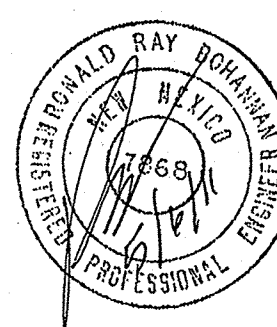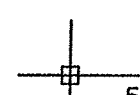 RONALD R. BOHANNAN P.E. #7888	THE BOULDERS PHASE 1		DRAWN BY DY
	RETAINING WALLS		DATE 05-06-11
	 TIERRA WEST, LLC 5571 MIDWAY PARK PLACE NE ALBUQUERQUE, NM 87109 (505)858-3100 tierrawestllc.com		2011005-SH01-02- GRE-PH1
			SHEET # 3
		JOB # 2011005	