


THE BOULDERS SUBDIVISION PHASE TWO DRAINAGE BASINS

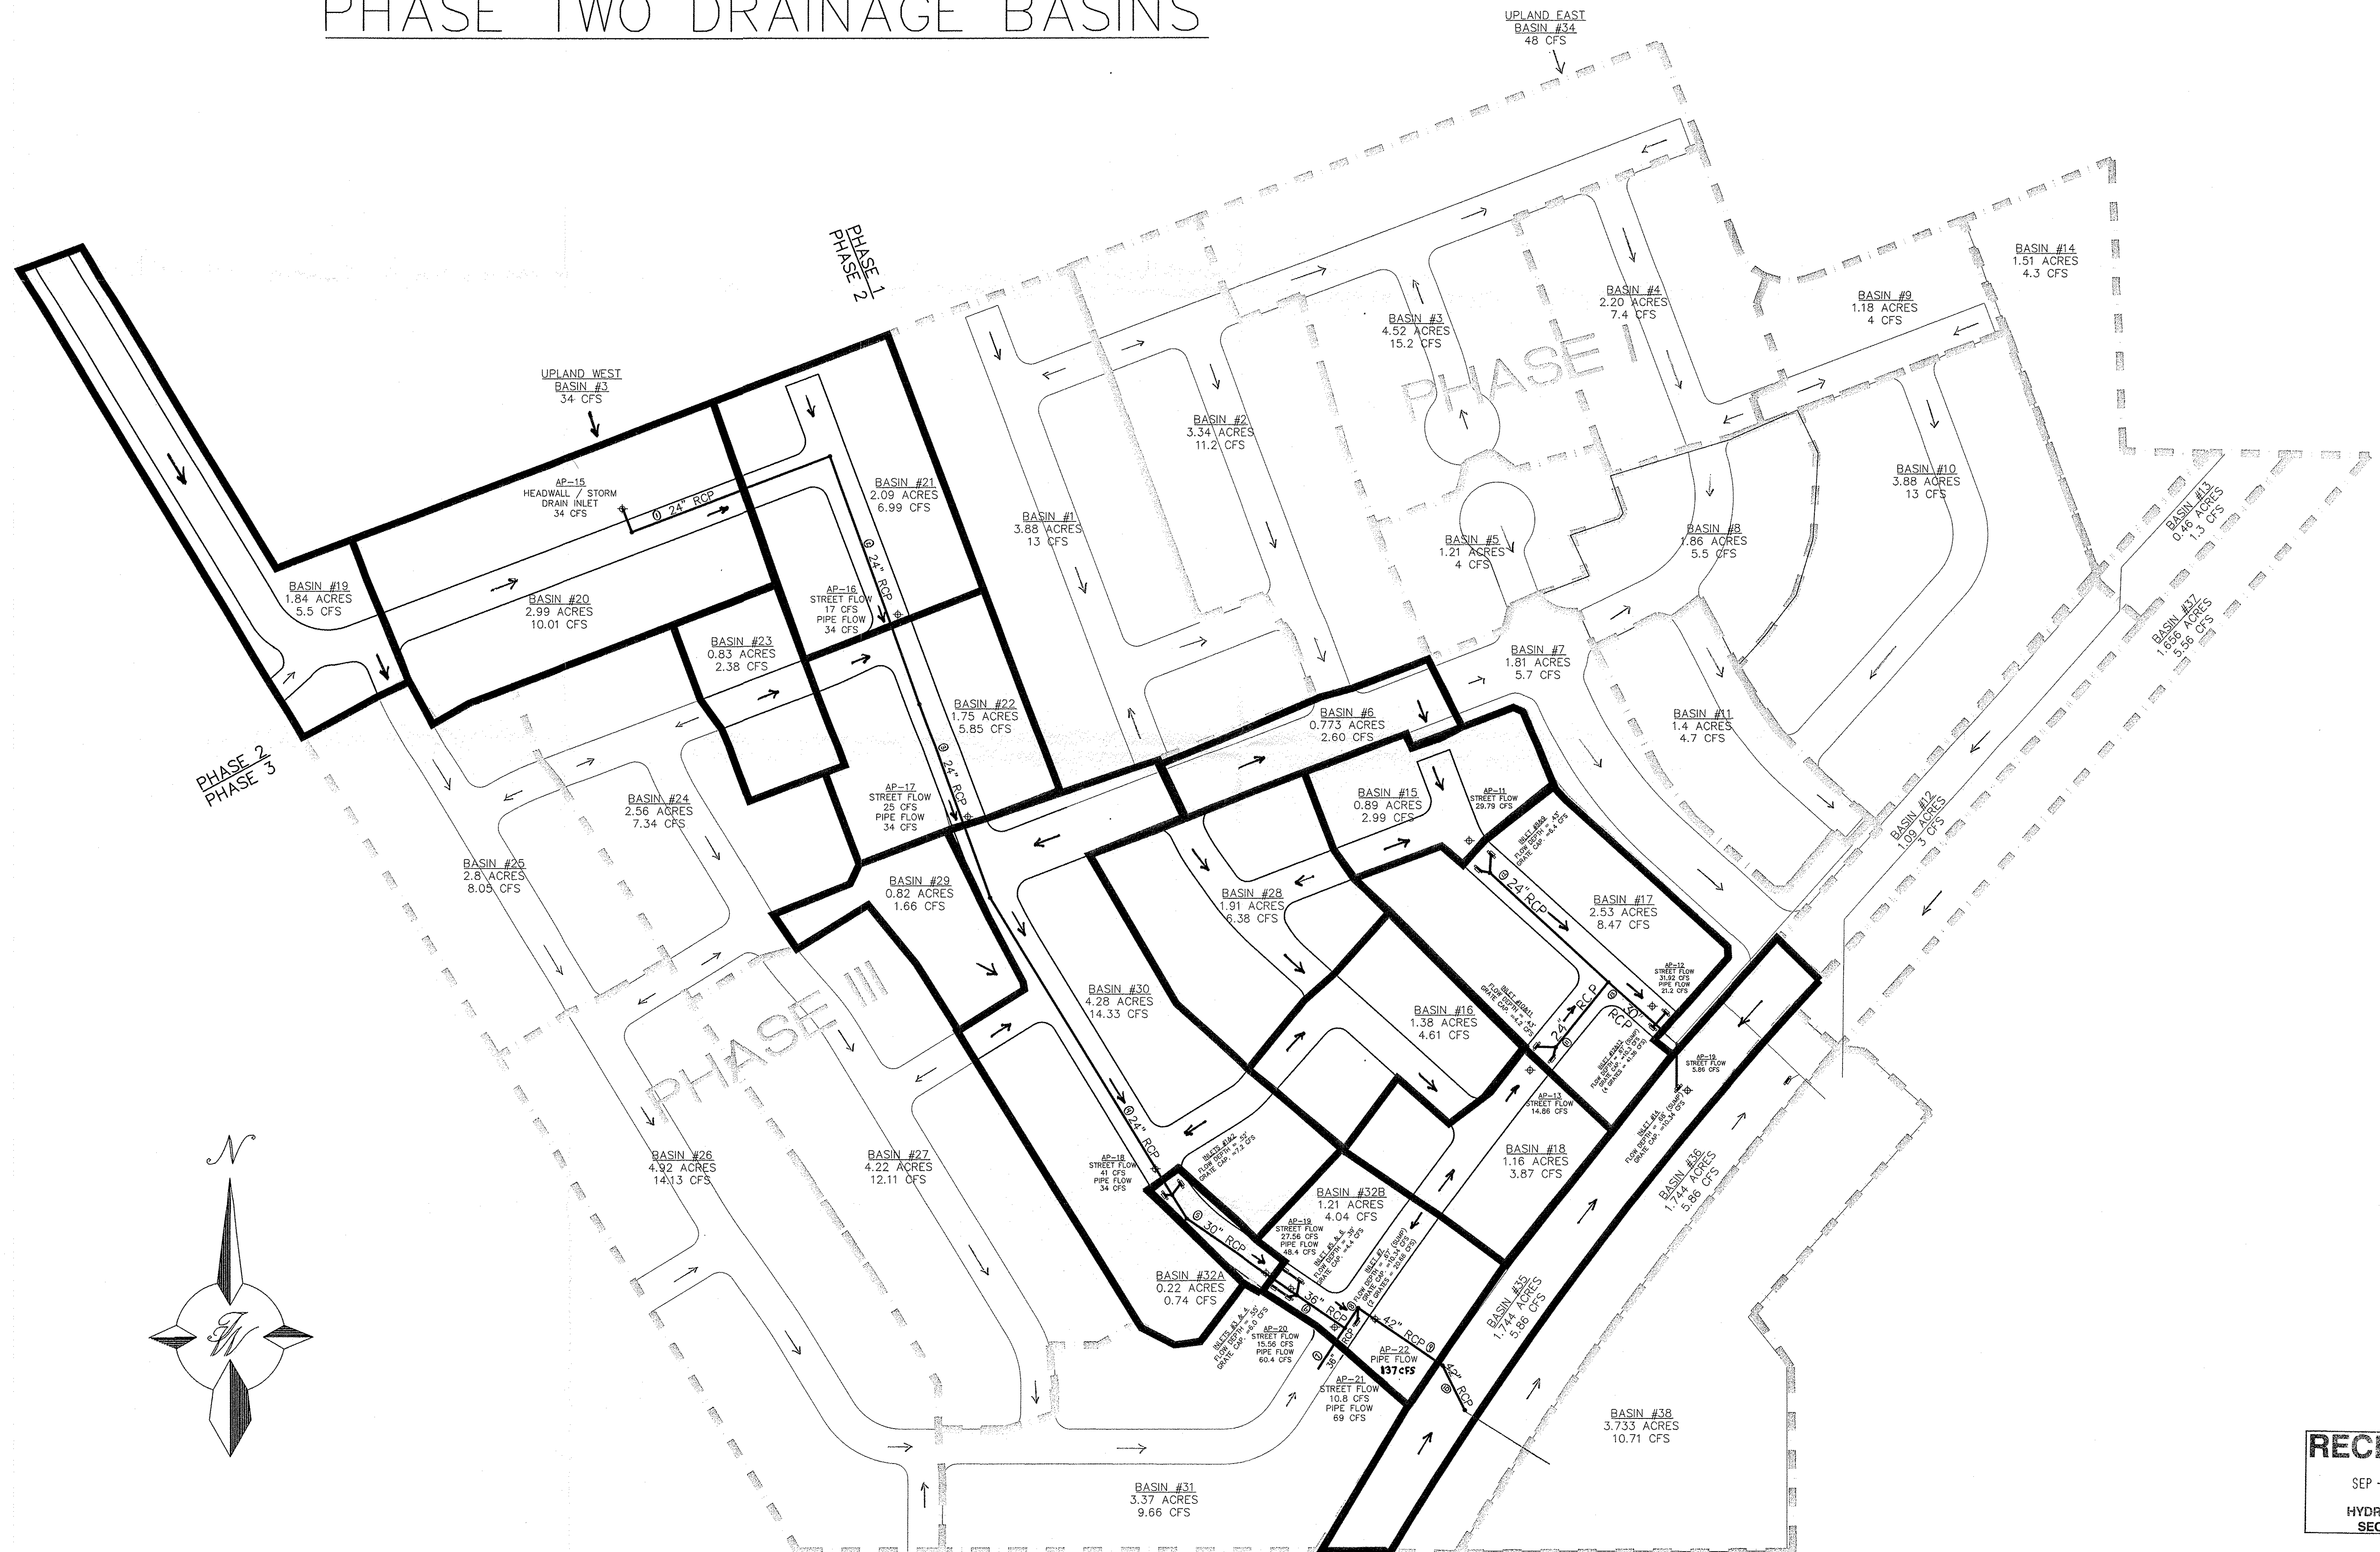

RECEIVED
SEP - 8 2012
HYDROLOGY
SECTION