



	KEYED NOTES
1	INSTALL 24 LF OF 18" RCP--111 STORM DRAIN LINE
2	INSTALL 38 LF OF 18" RCP--111 STORM DRAIN LINE
3	INSTALL 20 LF OF 18" RCP--111 STORM DRAIN LINE
4	INSTALL CENTRIFUGAL CURBING, RIGHT OF CENTERLINE PER COA STD. DMG. 2415 FROM STA 25+10.00 TO STA 28+36.00.
5	INSTALL STD. 8" CURB AND GUTTER AT INTERIOR OF CURB LOOP PER COA STD. DMG. 2415.
6	INSTALL STD. 8" CURB AND GUTTER PER COA STD. DMG. 2415.

MIDNIGHT VISTA AVENUE

	CHAVEZ • GRIEVES CONSULTING ENGINEERS, INC. 5419 JEFFERSON STREET N.E. • ALBUQUERQUE, NEW MEXICO 87108 PHONE (505) 344-4000 • FAX (505) 343-8758	CITY OF ALBUQUERQUE PUBLIC WORKS DEPARTMENT ENGINEERING DEVELOPMENT	PARADISE BLUFF SUITE 100 MIDNIGHT VISTA AVENUE PLAN & PROFILE STA 18+00.00	City Engineer: Approval	Zone Map B-11
TITLE:				City Engineer: Approval	Zone Map B-11
PROJECT COMMITTEE APPROVE AUG - 7 1986 DEBBY REVELLO/COMMITTEE				City Engineer: Approval	Zone Map B-11

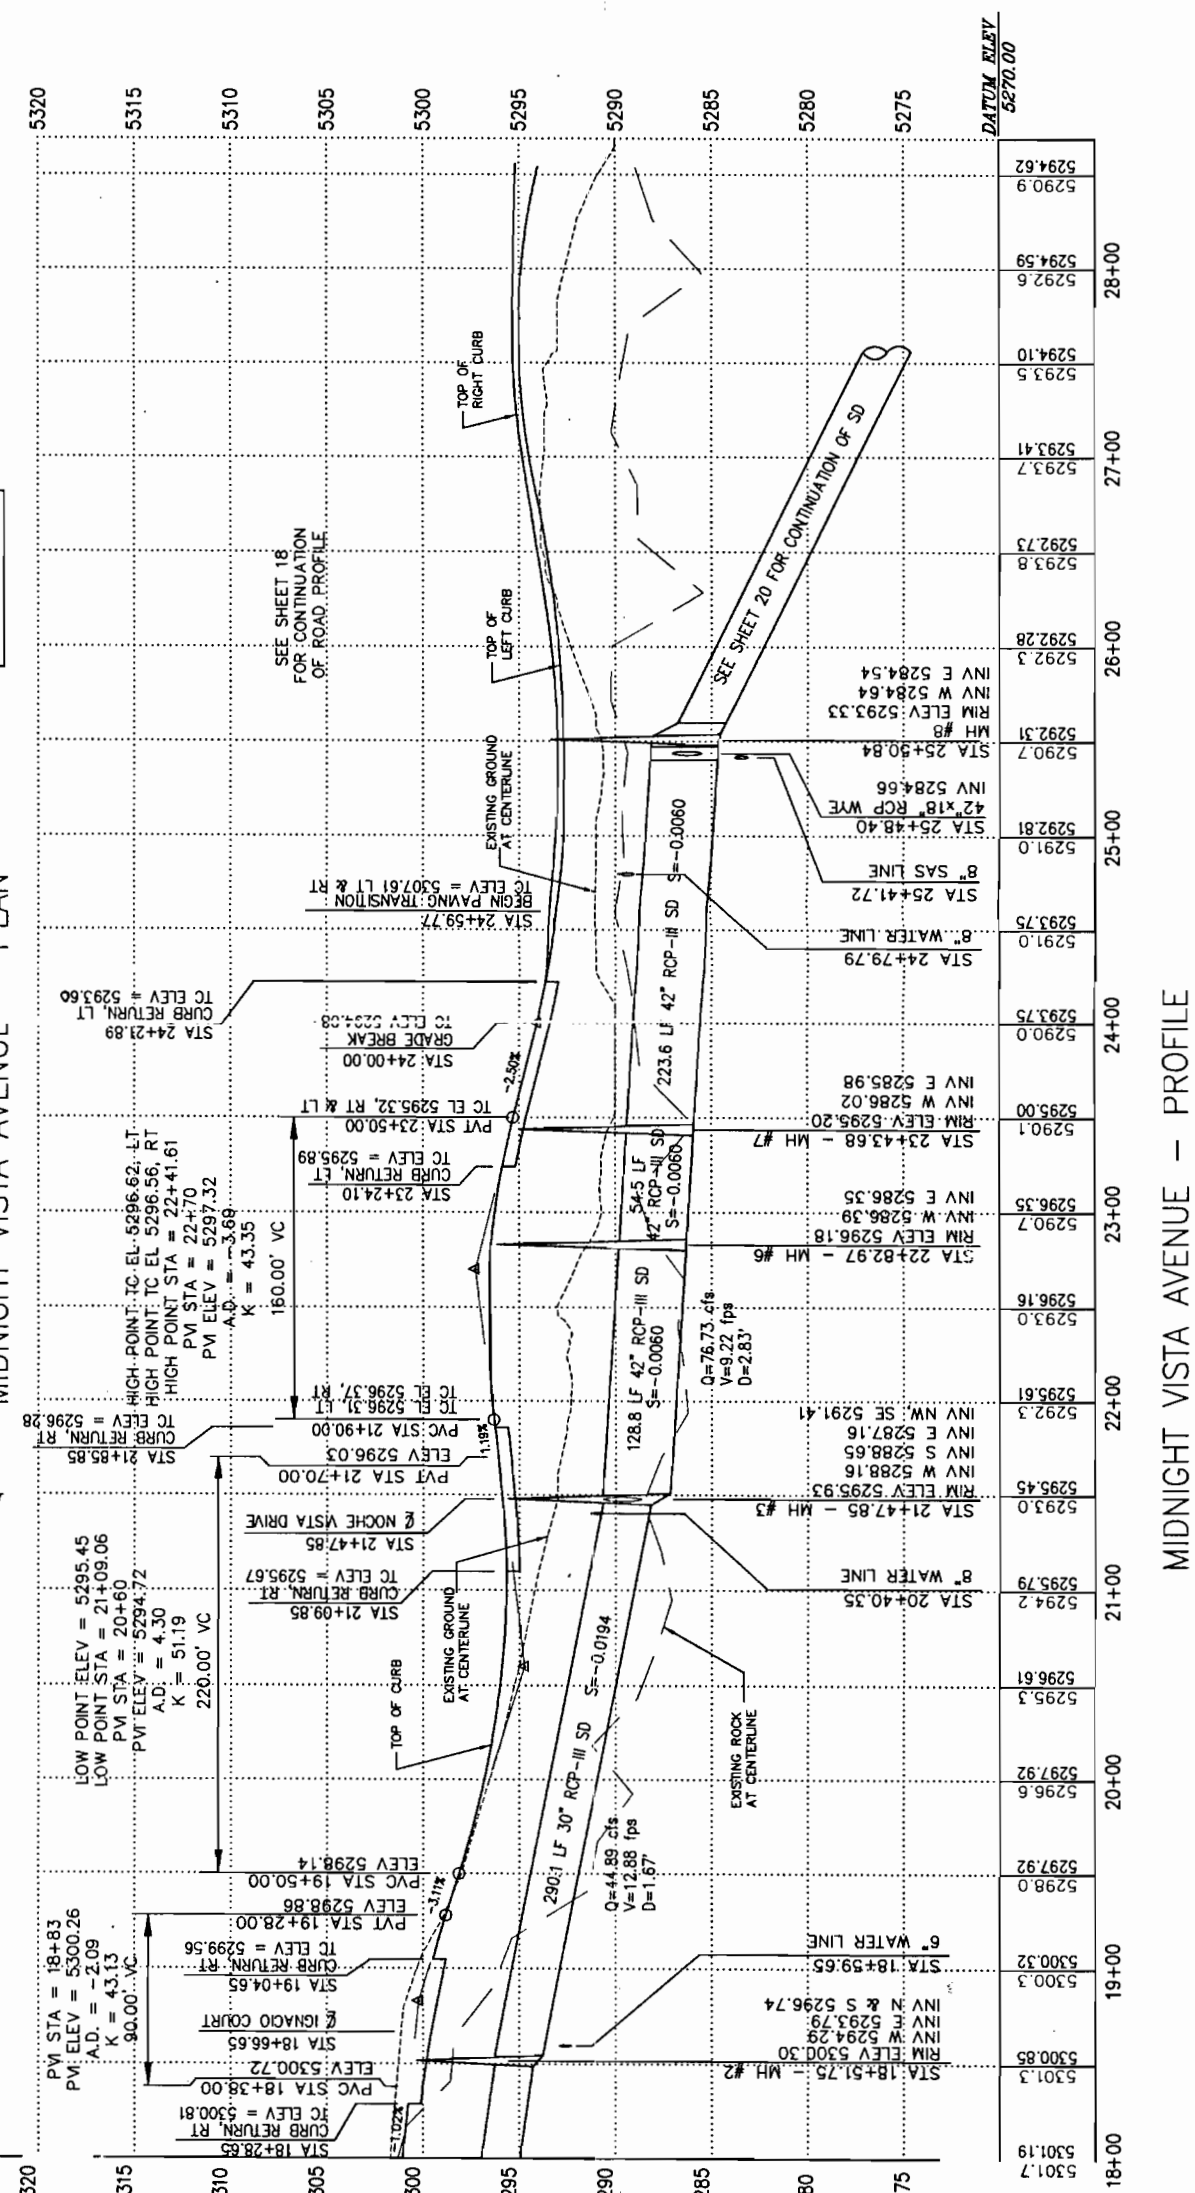

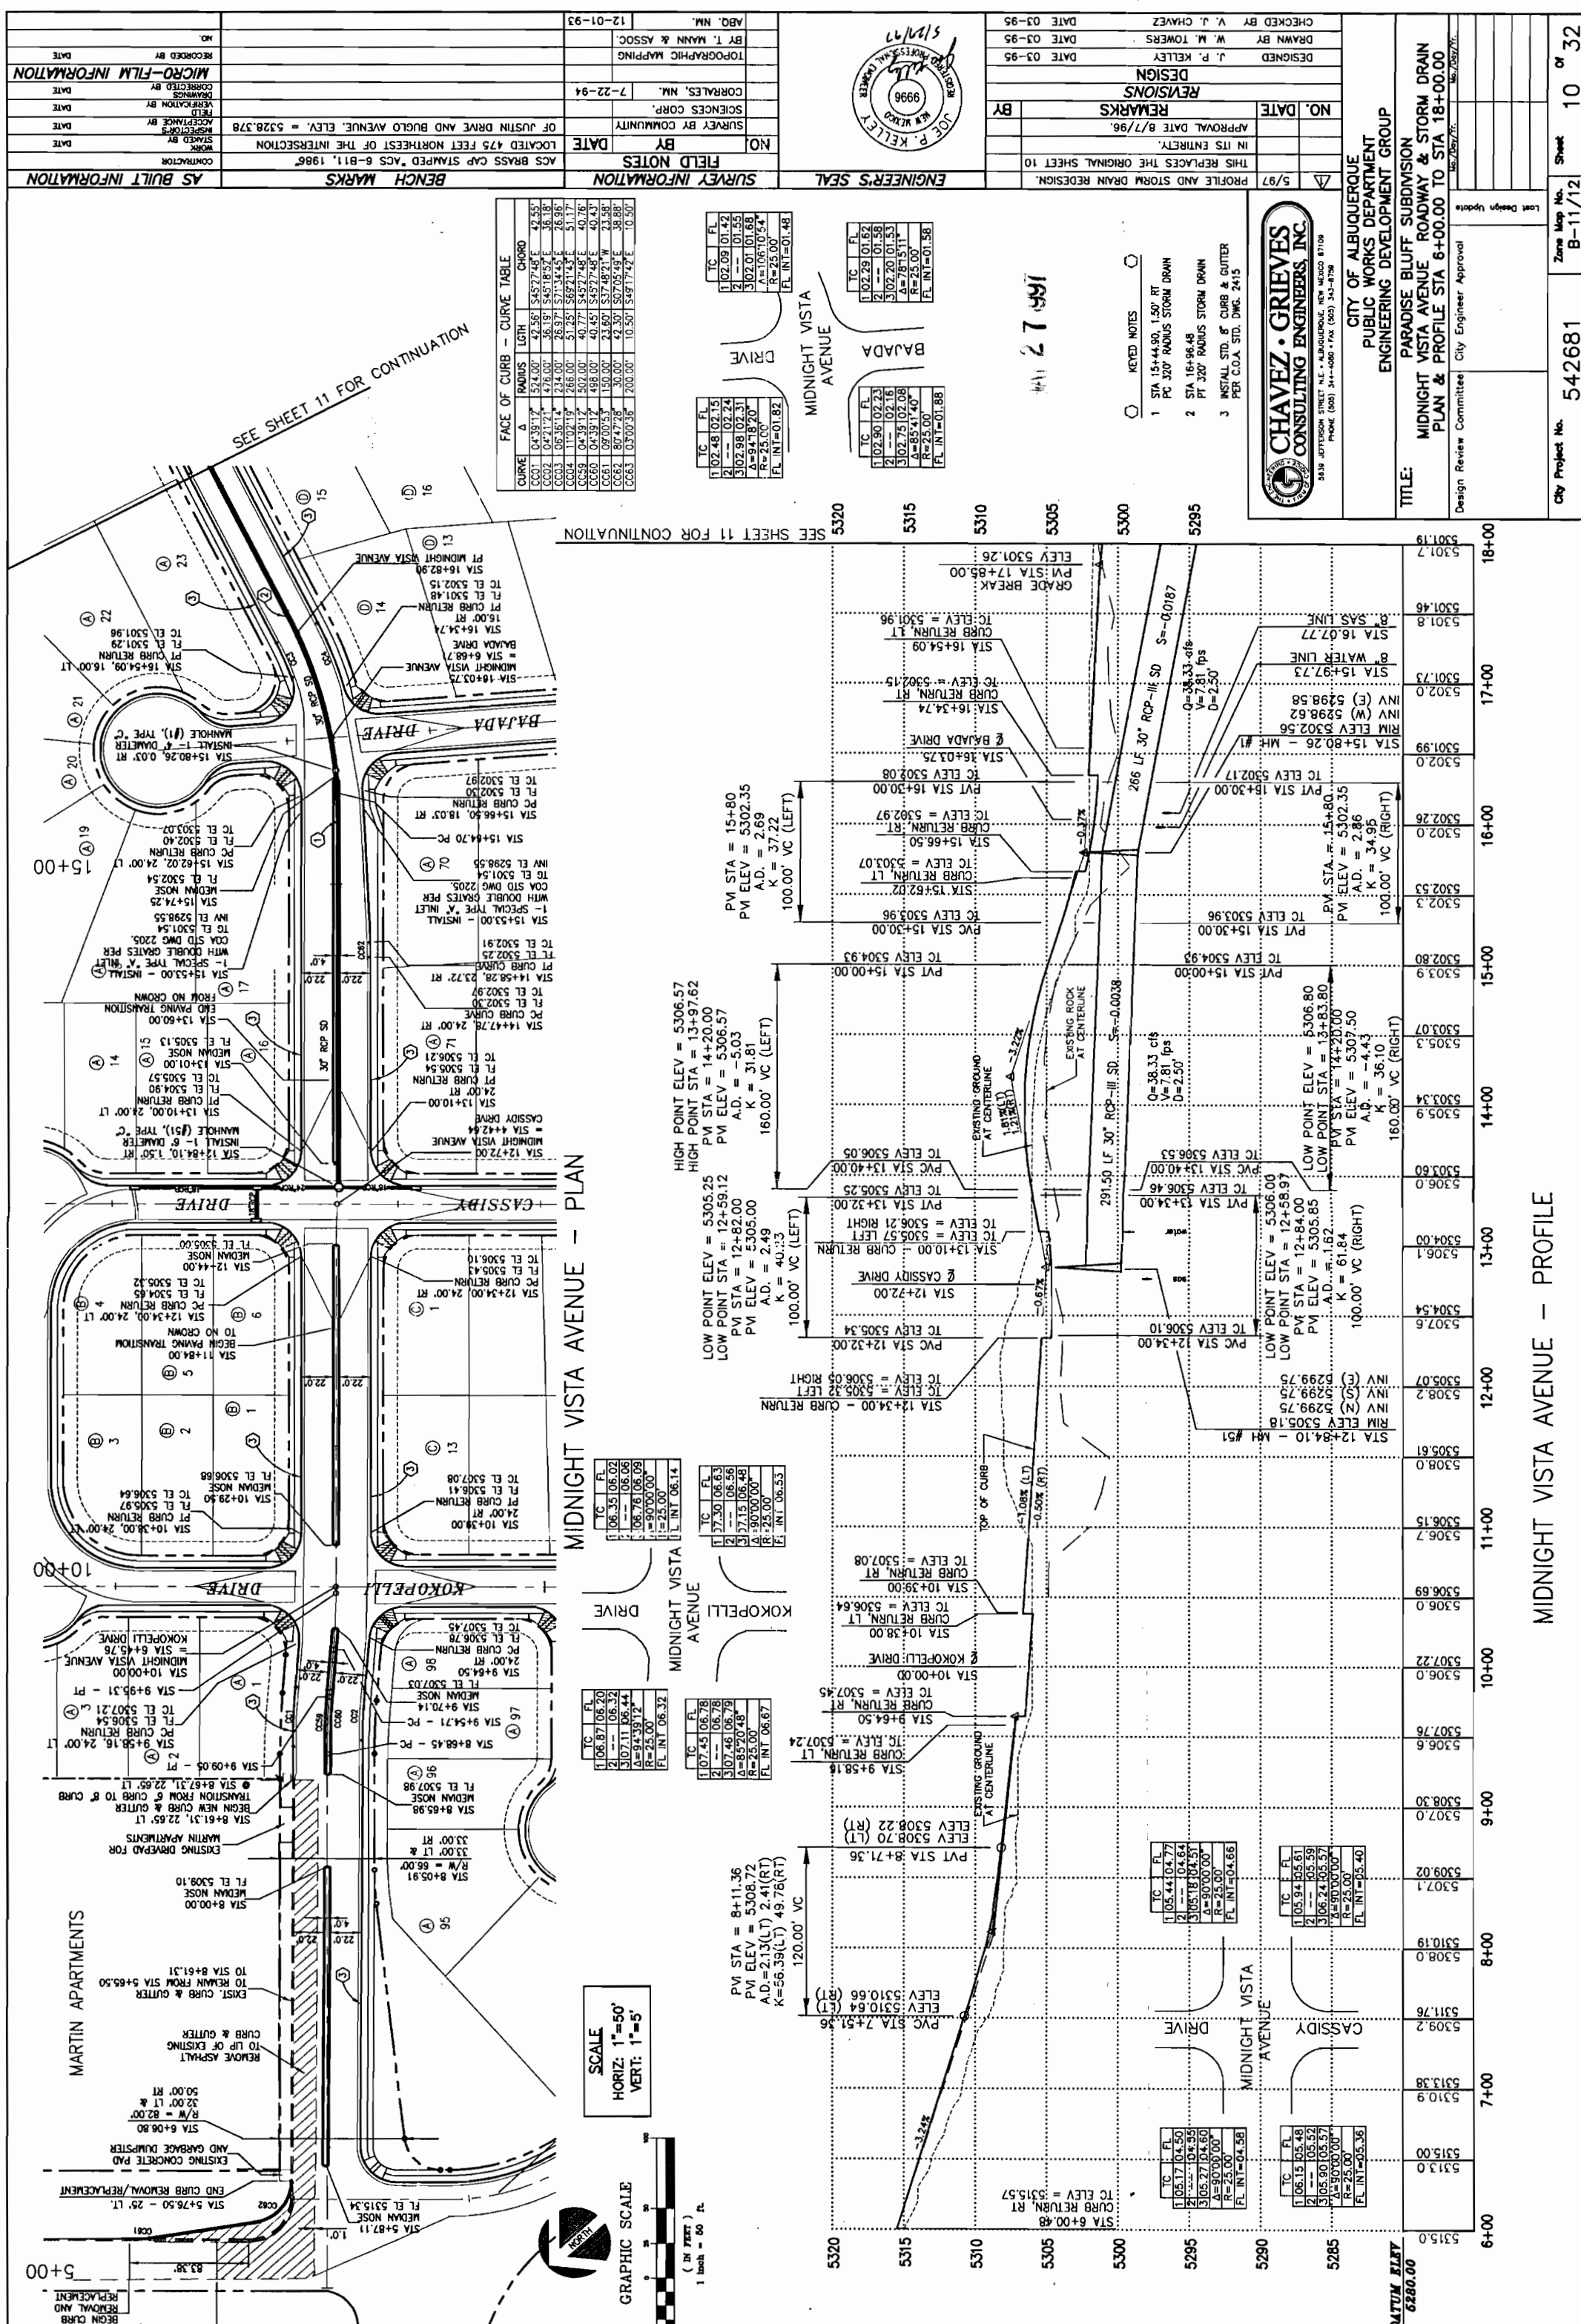

AS BUILT INFORMATION
CONTRACTOR
DATE
INSPECTOR
DATE
APPROVED BY
DATE
RECORDED BY
DATE
MICRO-FILM INFORMATION

FIELD NOTES
NO
DATE
BY
SURVEY BY COMMUNITY
SCIENCE CORP.
CORRALES, NM. 7-22-94
TOPOGRAPHIC MAPPING
BY T. MANN & ASSOC.
12-01-93
ABQ. NM.

ENGINEER'S SEAL
JOE P. KELLEY
9996
7/5/96



REVISIONS
NO. DATE
REMARKS
DESIGN
DATE 03-95
DRAWN BY A. R. BRICENO
DATE 03-95
CHECKED BY V.J. CHAVEZ
DATE 03-95

CITY OF ALBUQUERQUE
PUBLIC WORKS DEPARTMENT
ENGINEERING DEVELOPMENT GROUP

TITLE: OUTFLOW - COLBY CT./PARADISE BLVD. STA 10+00.00 TO 21+50.00 STORM DRAIN - PLAN & PROFILE

City Engineer Approval
DESIGN REVIEW COMMITTEE
AUG - 7 1996

City Project No. 542681
Zone Map No. B-11/12
Sheet 20 of 32

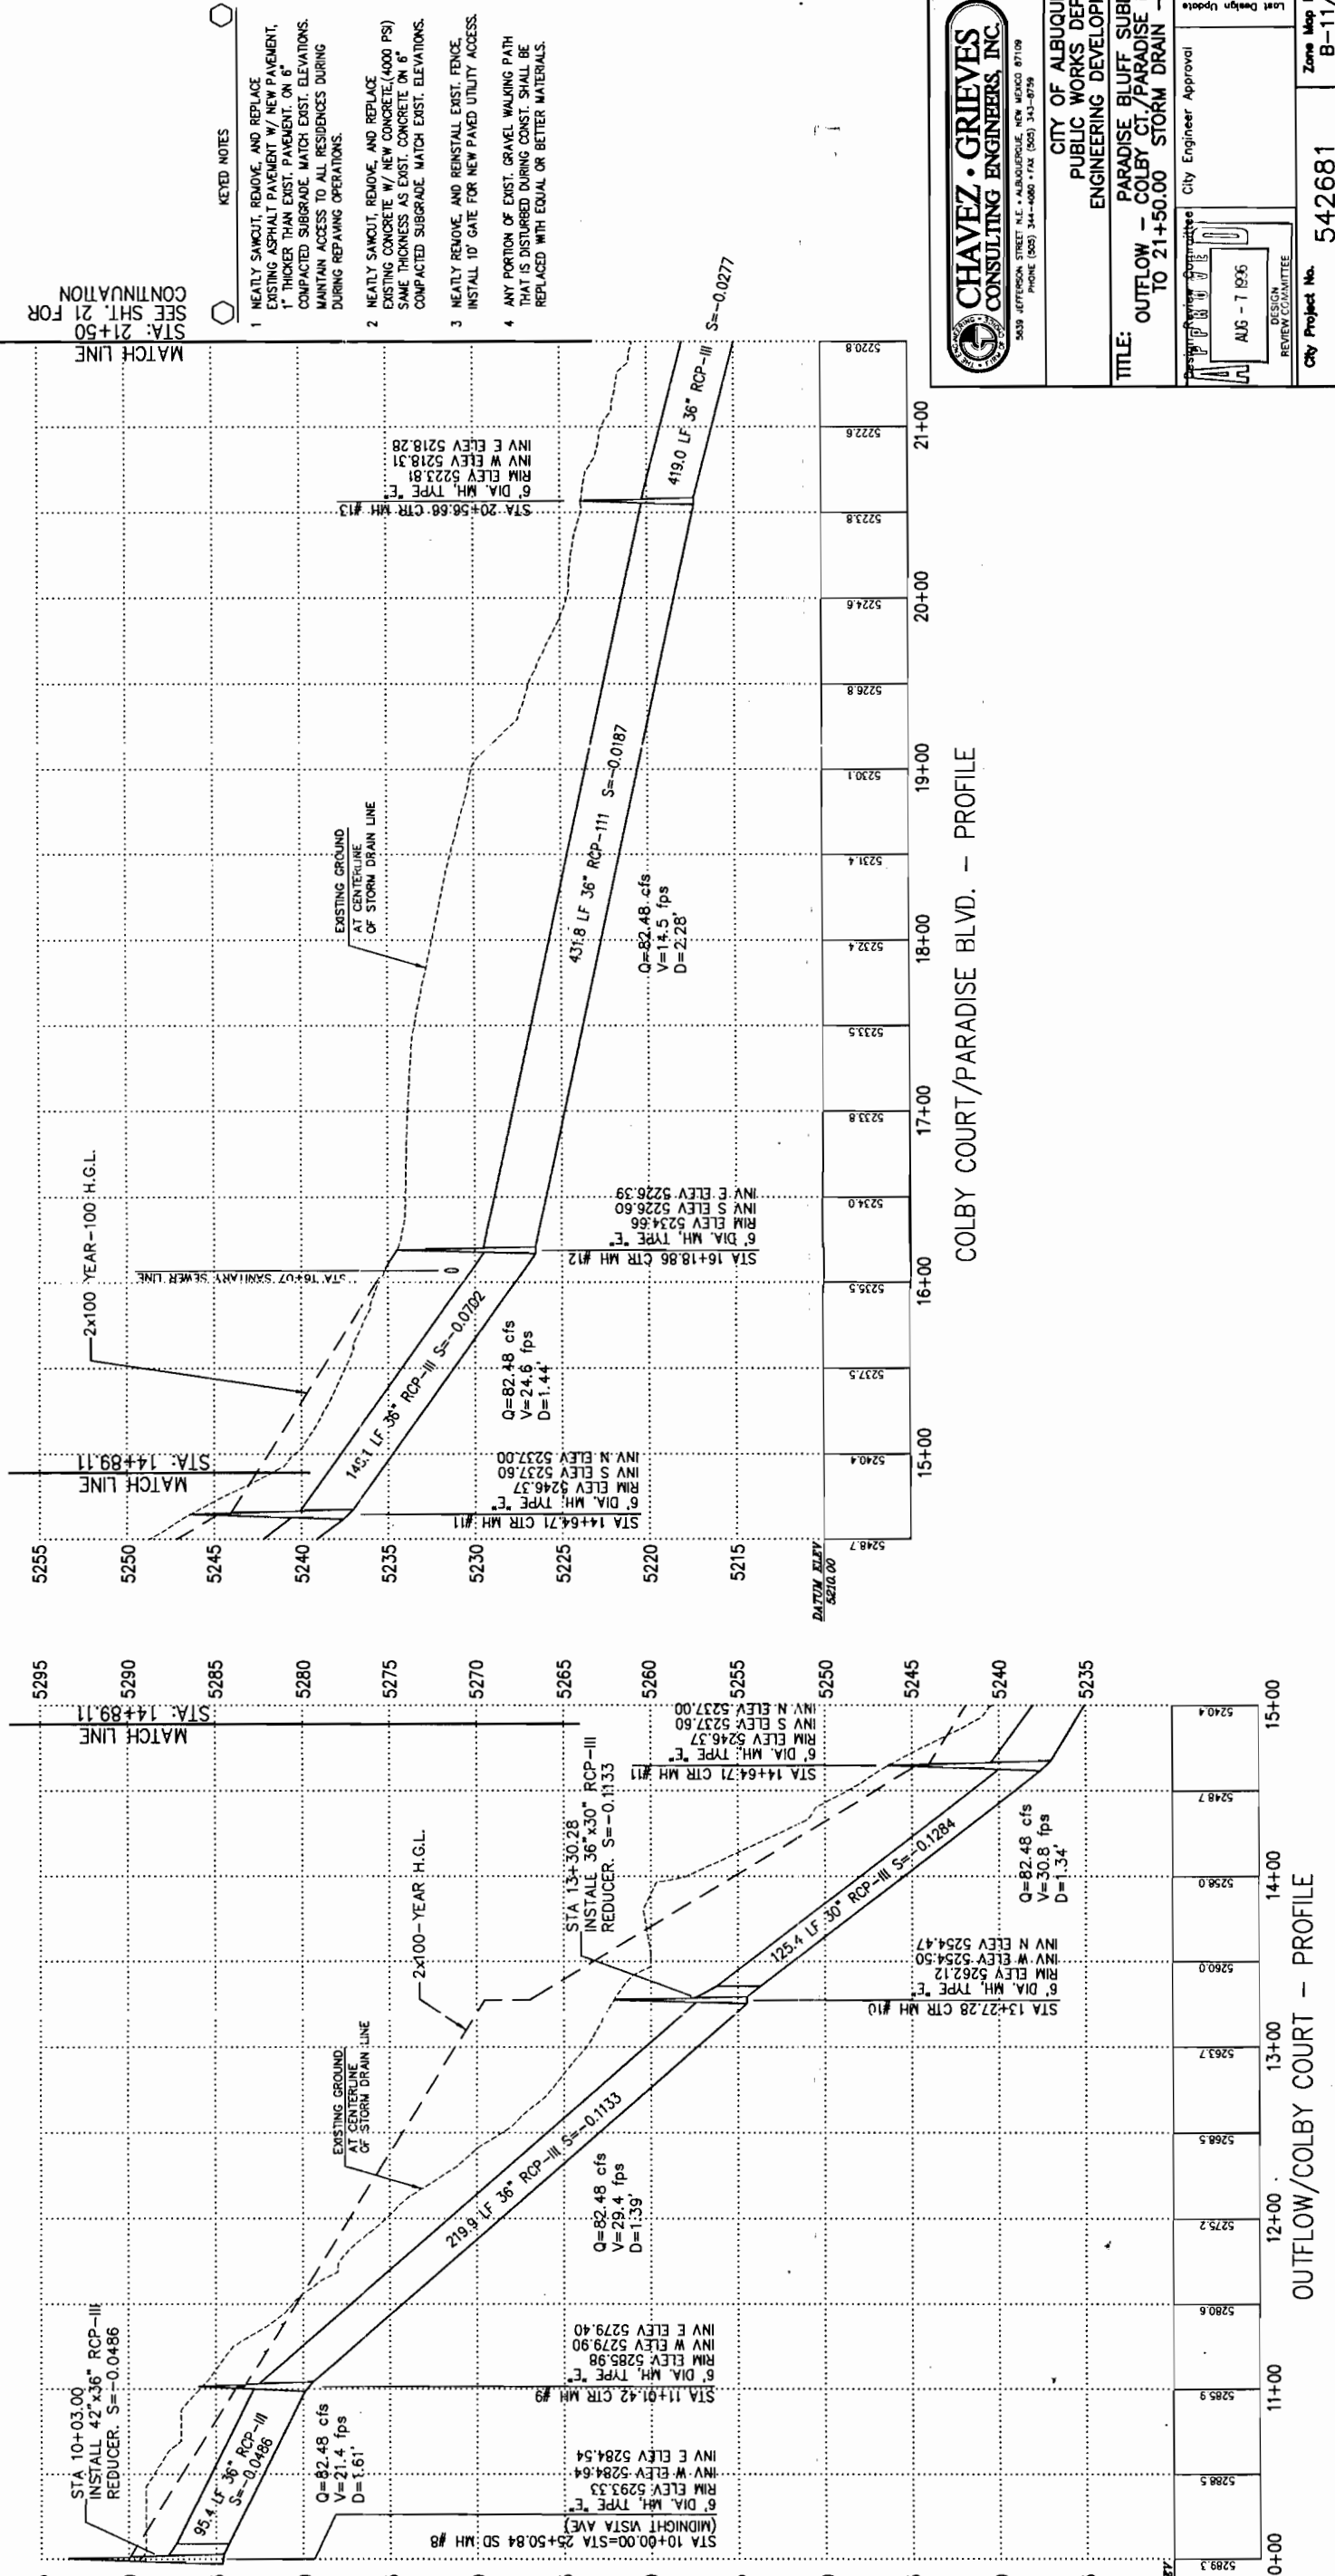
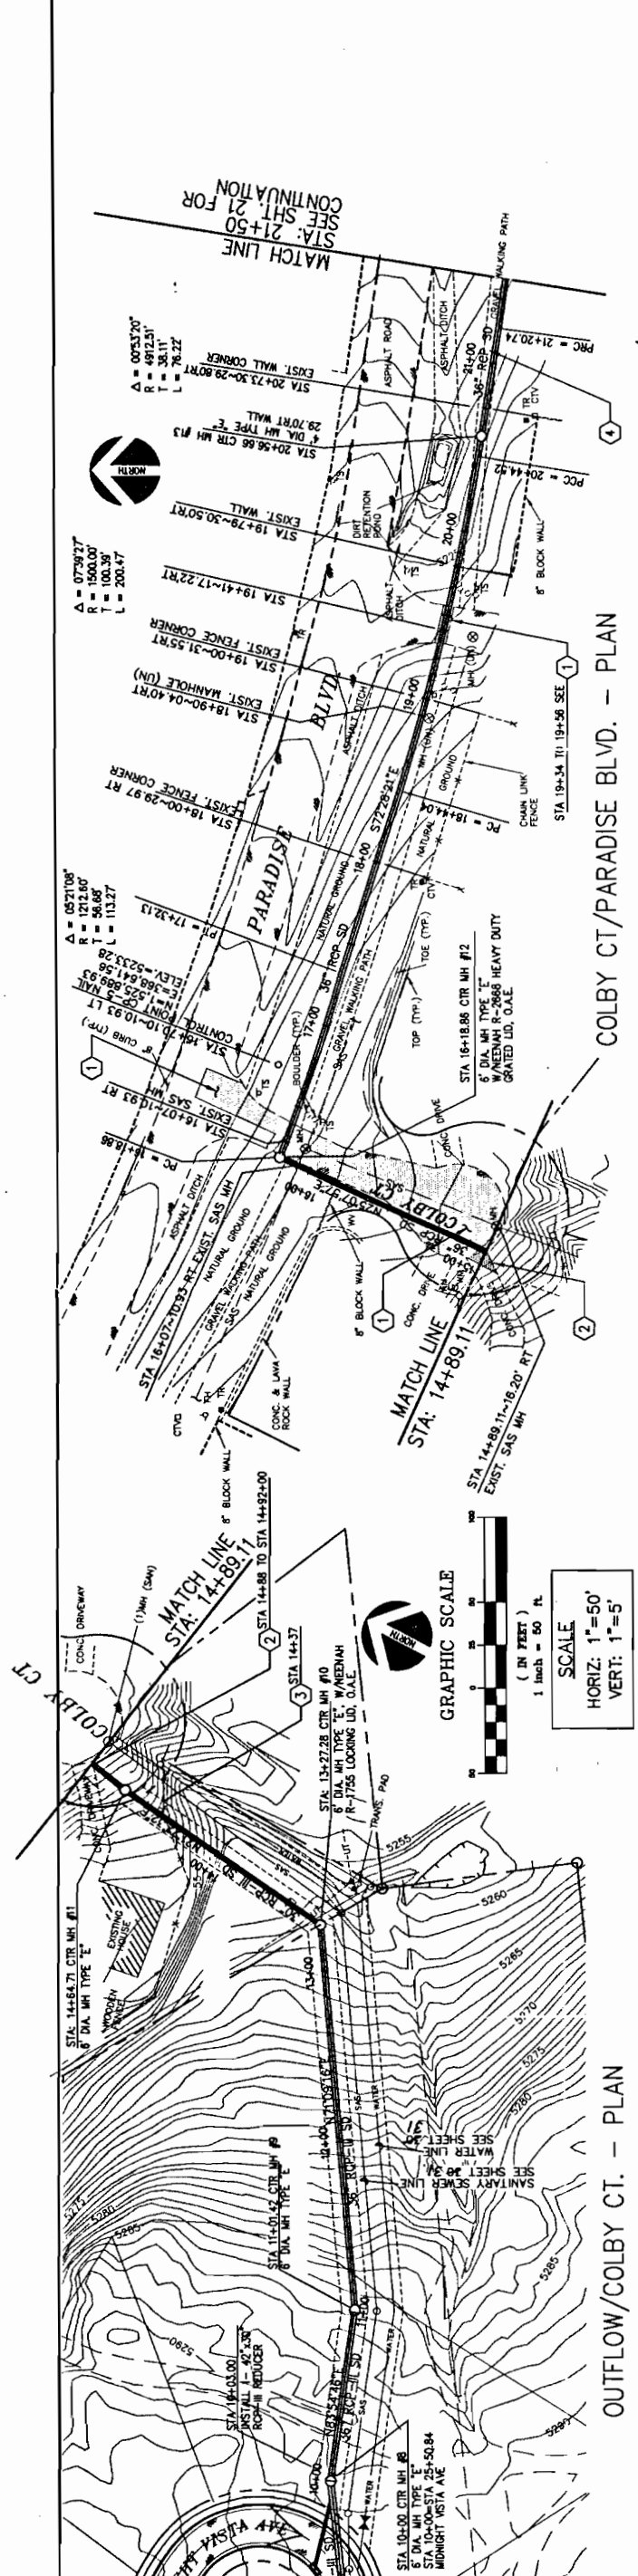


FACE OF CURB - CURVE TABLE			
CURVE	Δ	RADIUS	CHORD
CC-1	90°00'00"	62.00'	97.95'
CC-2	180°00'00"	40.00'	137.47'

- KEYED NOTES
- 1 MOUNTABLE CURB & GUTTER PER C.O.A. STD. D.W.G. 2415.
 - 2 STANDARD CURB & GUTTER PER C.O.A. STD. D.W.G. 2415.
 - 3 INSTALL 2" WIDE ALLEY GUTTER PER C.O.A. STD. D.W.G. 2415. INSTALL 6" LF DEEPENED CURB & GUTTER AT WEST END OF ALLEY GUTTER PER C.O.A. STD D.W.G. 2415.
 - 4 INSTALL 35 LF OF 24" ROP-111 STORM DRAIN LINE


NOCHE VISTA DRIVE	
NOCHE VISTA DRIVE - PLAN

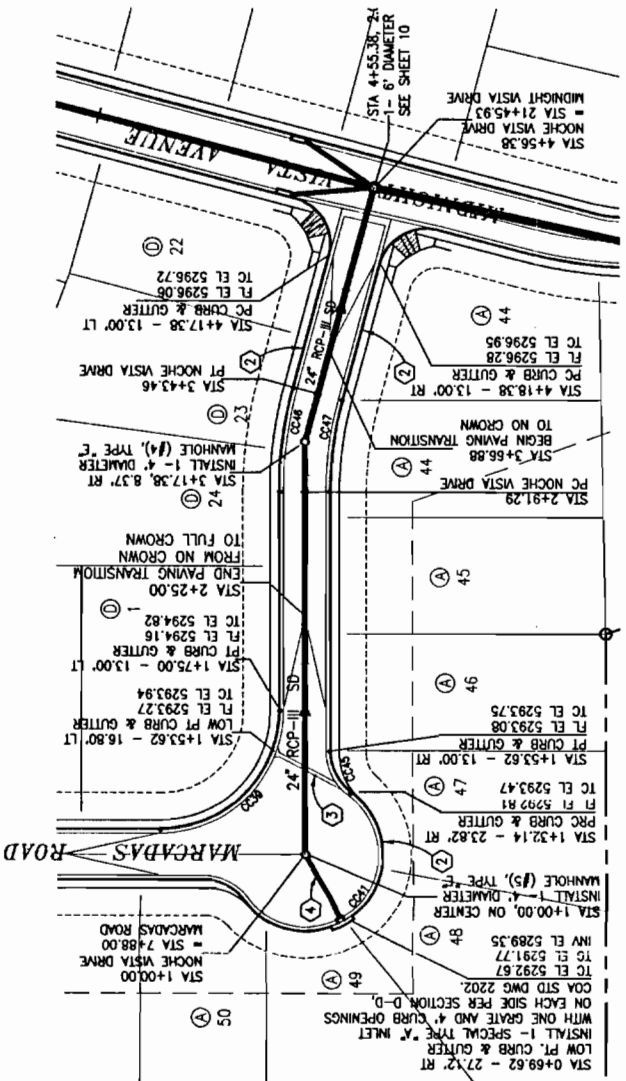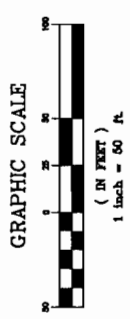



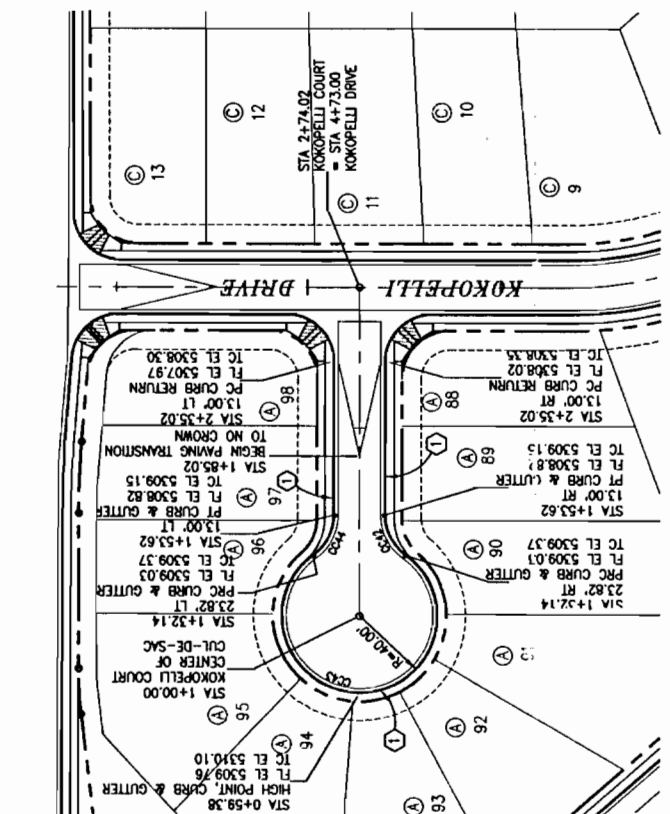



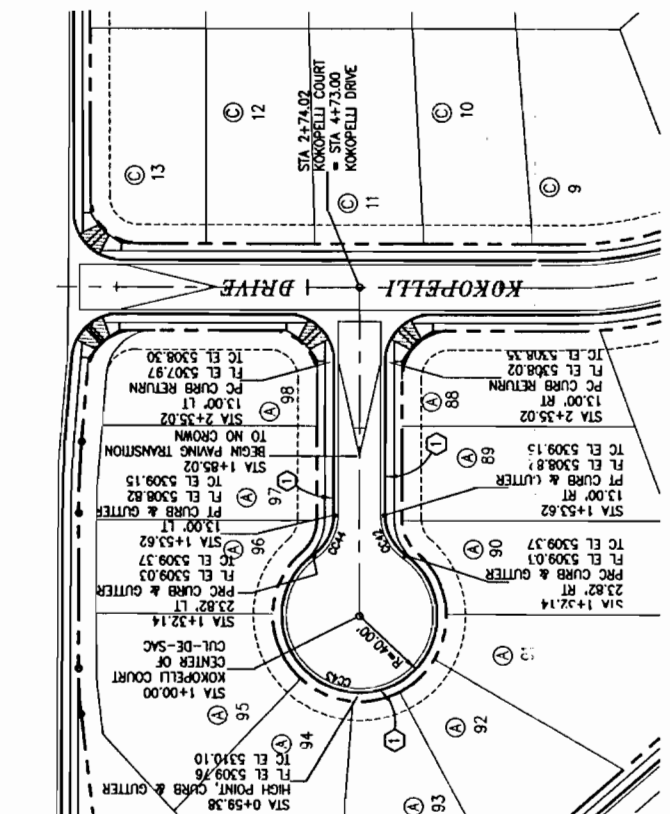


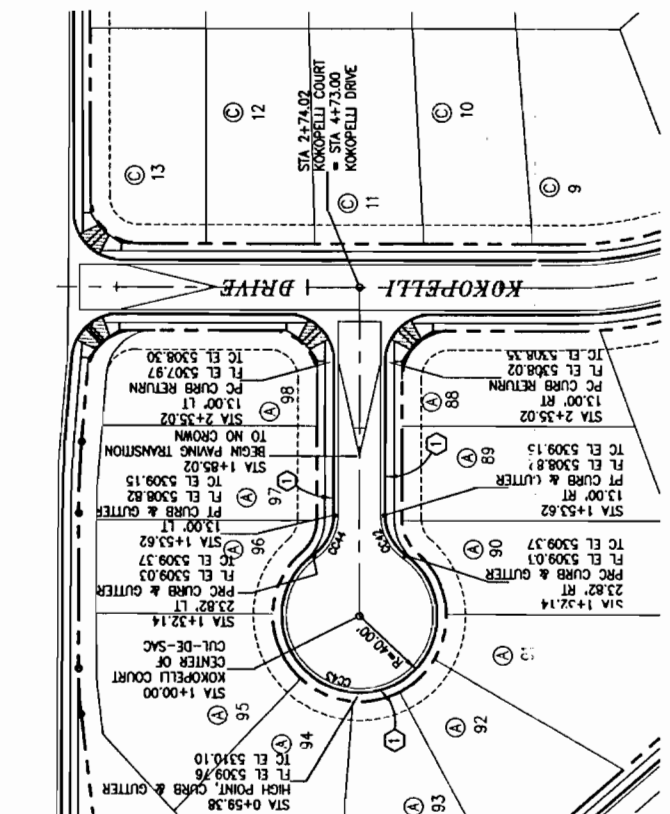



SURVEY INFORMATION		BENCH MARKS		AS BUILT INFORMATION	
FIELD NOTES		CONTRACTOR		WORK BY	
BY DATE		LOCATED 475 FEET NORTHEAST OF THE INTERSECTION		STAKED BY DATE	
SURVEY BY COMMUNITY		OF JUSTIN DRIVE AND BUGLO AVENUE. ELEV. = 5328.378		INSPECTORS' ACCEPTANCE BY DATE	
SCIENCES CORP.		FIELD VERIFICATION BY DATE		DRAWINGS	
CORRALES, NM.		7-22-94		DATE	
TOPOGRAPHIC MAPPING		BY T. MANN & ASSOC.		RECORDED BY DATE	
ABQ. NM.		12-01-93		NO.	




DESIGNED	J. P. KELLEY	DATE	03-95
DRAWN BY	A. R. BRIGENO	DATE	03-95
CHECKED BY	V. J. CHAVEZ	DATE	03-95
DESIGN			
REVISIONS			
NO.	DATE	REMARKS	BY

CITY OF ALBUQUERQUE PUBLIC WORKS DEPARTMENT ENGINEERING DEVELOPMENT GROUP		PARADISE BLUFF SUBDIVISION OUTFLOW - COLBY CT./PARADISE BLVD. STA 21+50.00 TO STA 33+18.24 STORM DRAIN - PLAN & PROFILE		No./Rev./Tr.	No./Rev./Tr.
Design Review Committee APPROVED		City Engineer Approval		Last Design Update	No./Rev./Tr.
DESIGN REVIEW COMMITTEE AUG - 7 1996					
City Project No. 5426.81		Zone Map No. B-11/12		Sheet 21	of 32

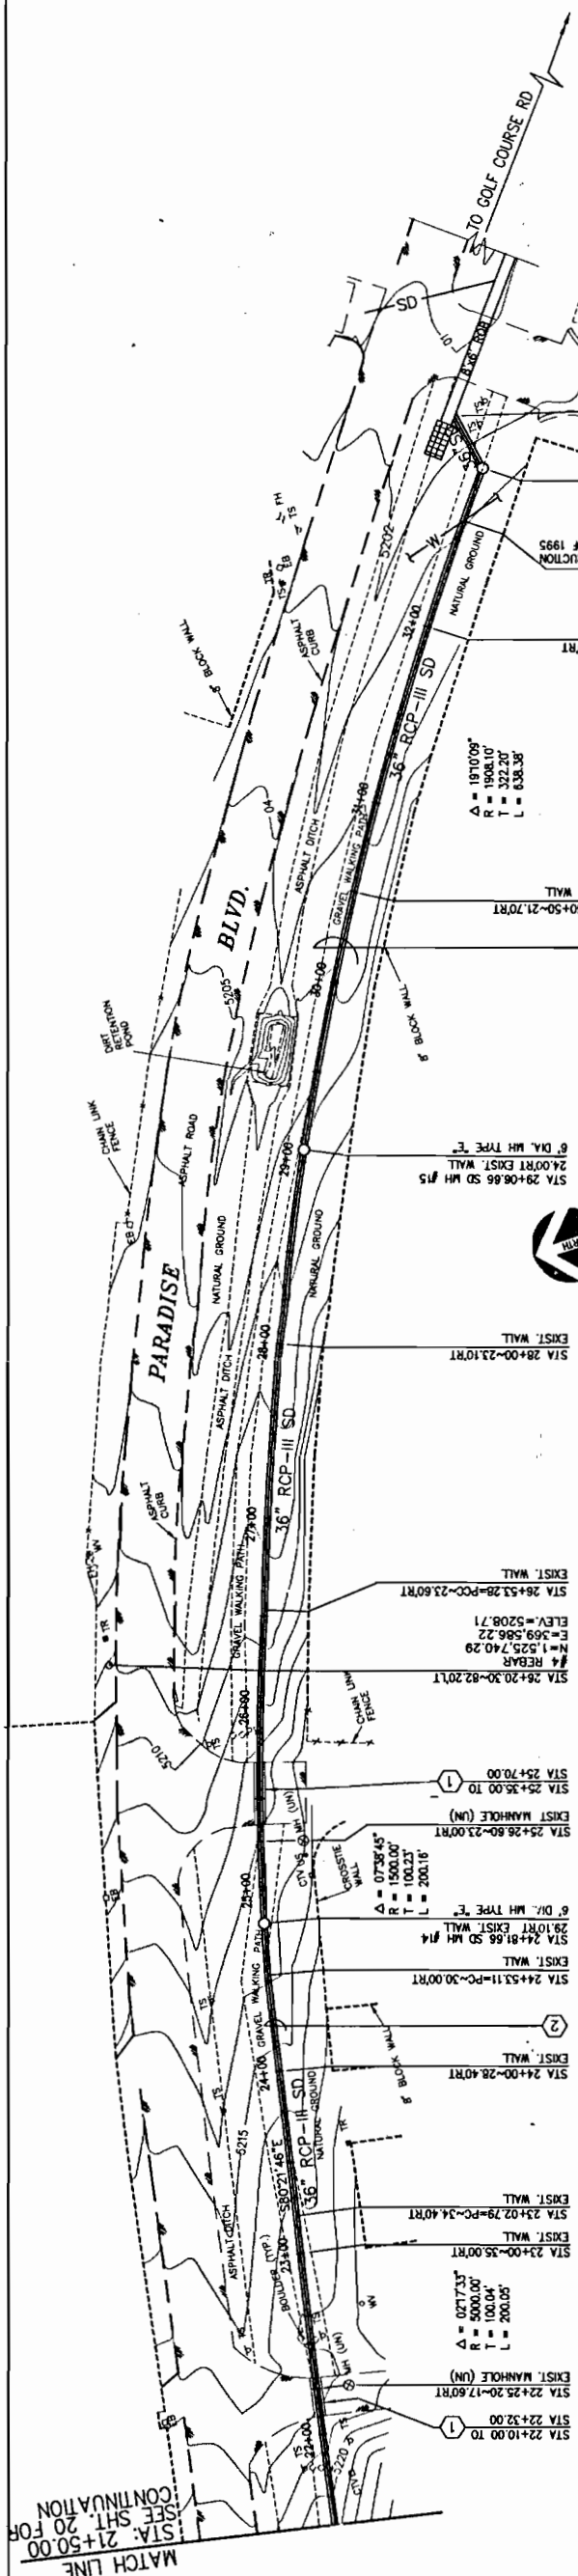


PARADISE BLVD. - PLAN

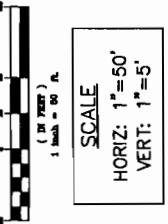

KEYED NOTES

- 1 NEATLY SAWCUT, REMOVE, AND REPLACE EXISTING ASPHALT PAVEMENT, NEW PAVEMENT, 1" THICKER THAN EXIST. PAVEMENT, ON 6" COMPACTED SUBGRADE, MATCH EXIST. ELEVATIONS, MAINTAIN ACCESS TO ALL RESIDENCES DURING REPAIRING OPERATIONS.
- 2 ANY PORTION OF EXIST. GRAVEL WALKING PATH THAT IS DISTURBED DURING CONST. SHALL BE REPLACED WITH EQUAL OR BETTER MATERIALS.

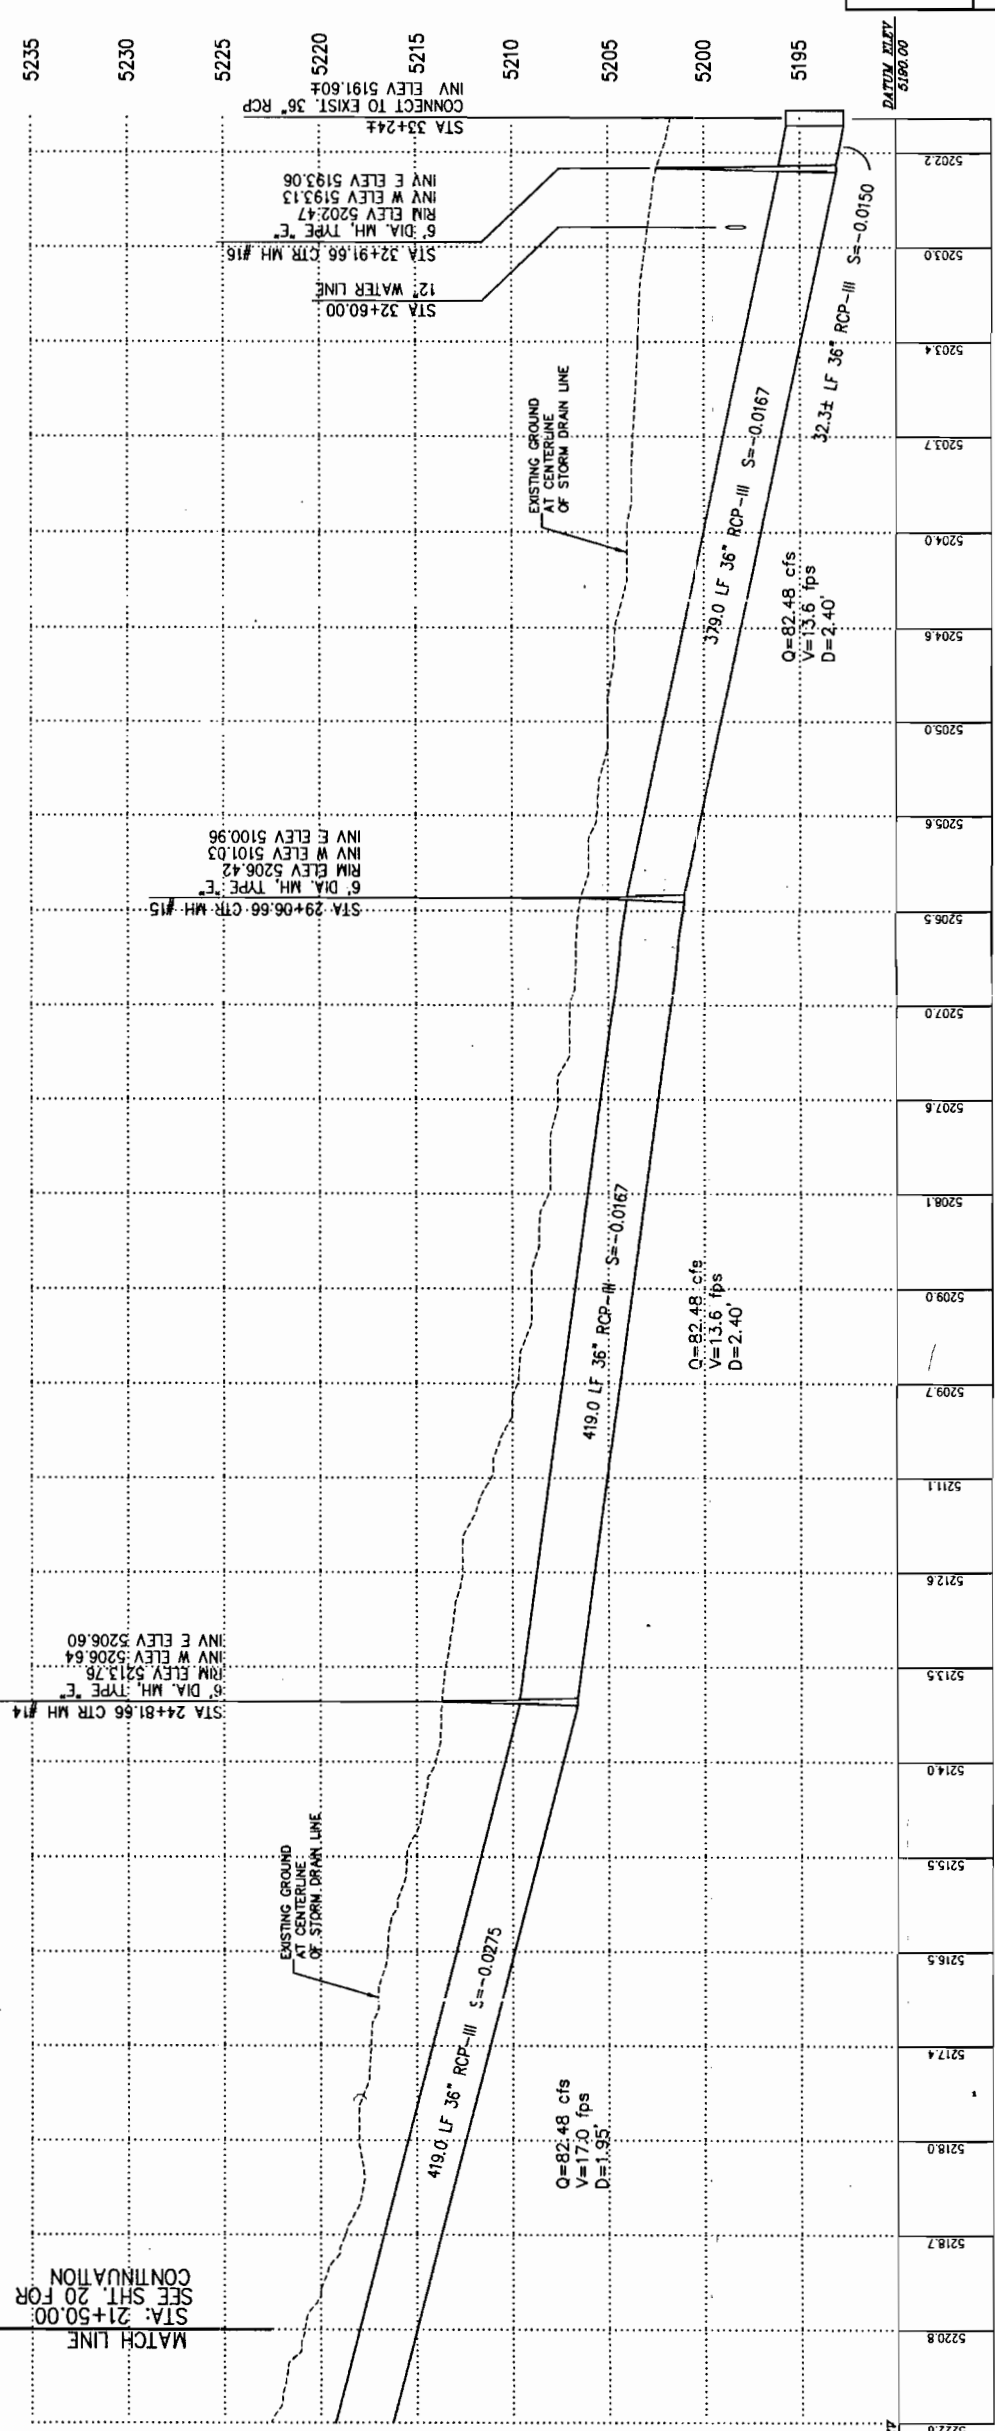

PARADISE BLVD. - PROFILE