


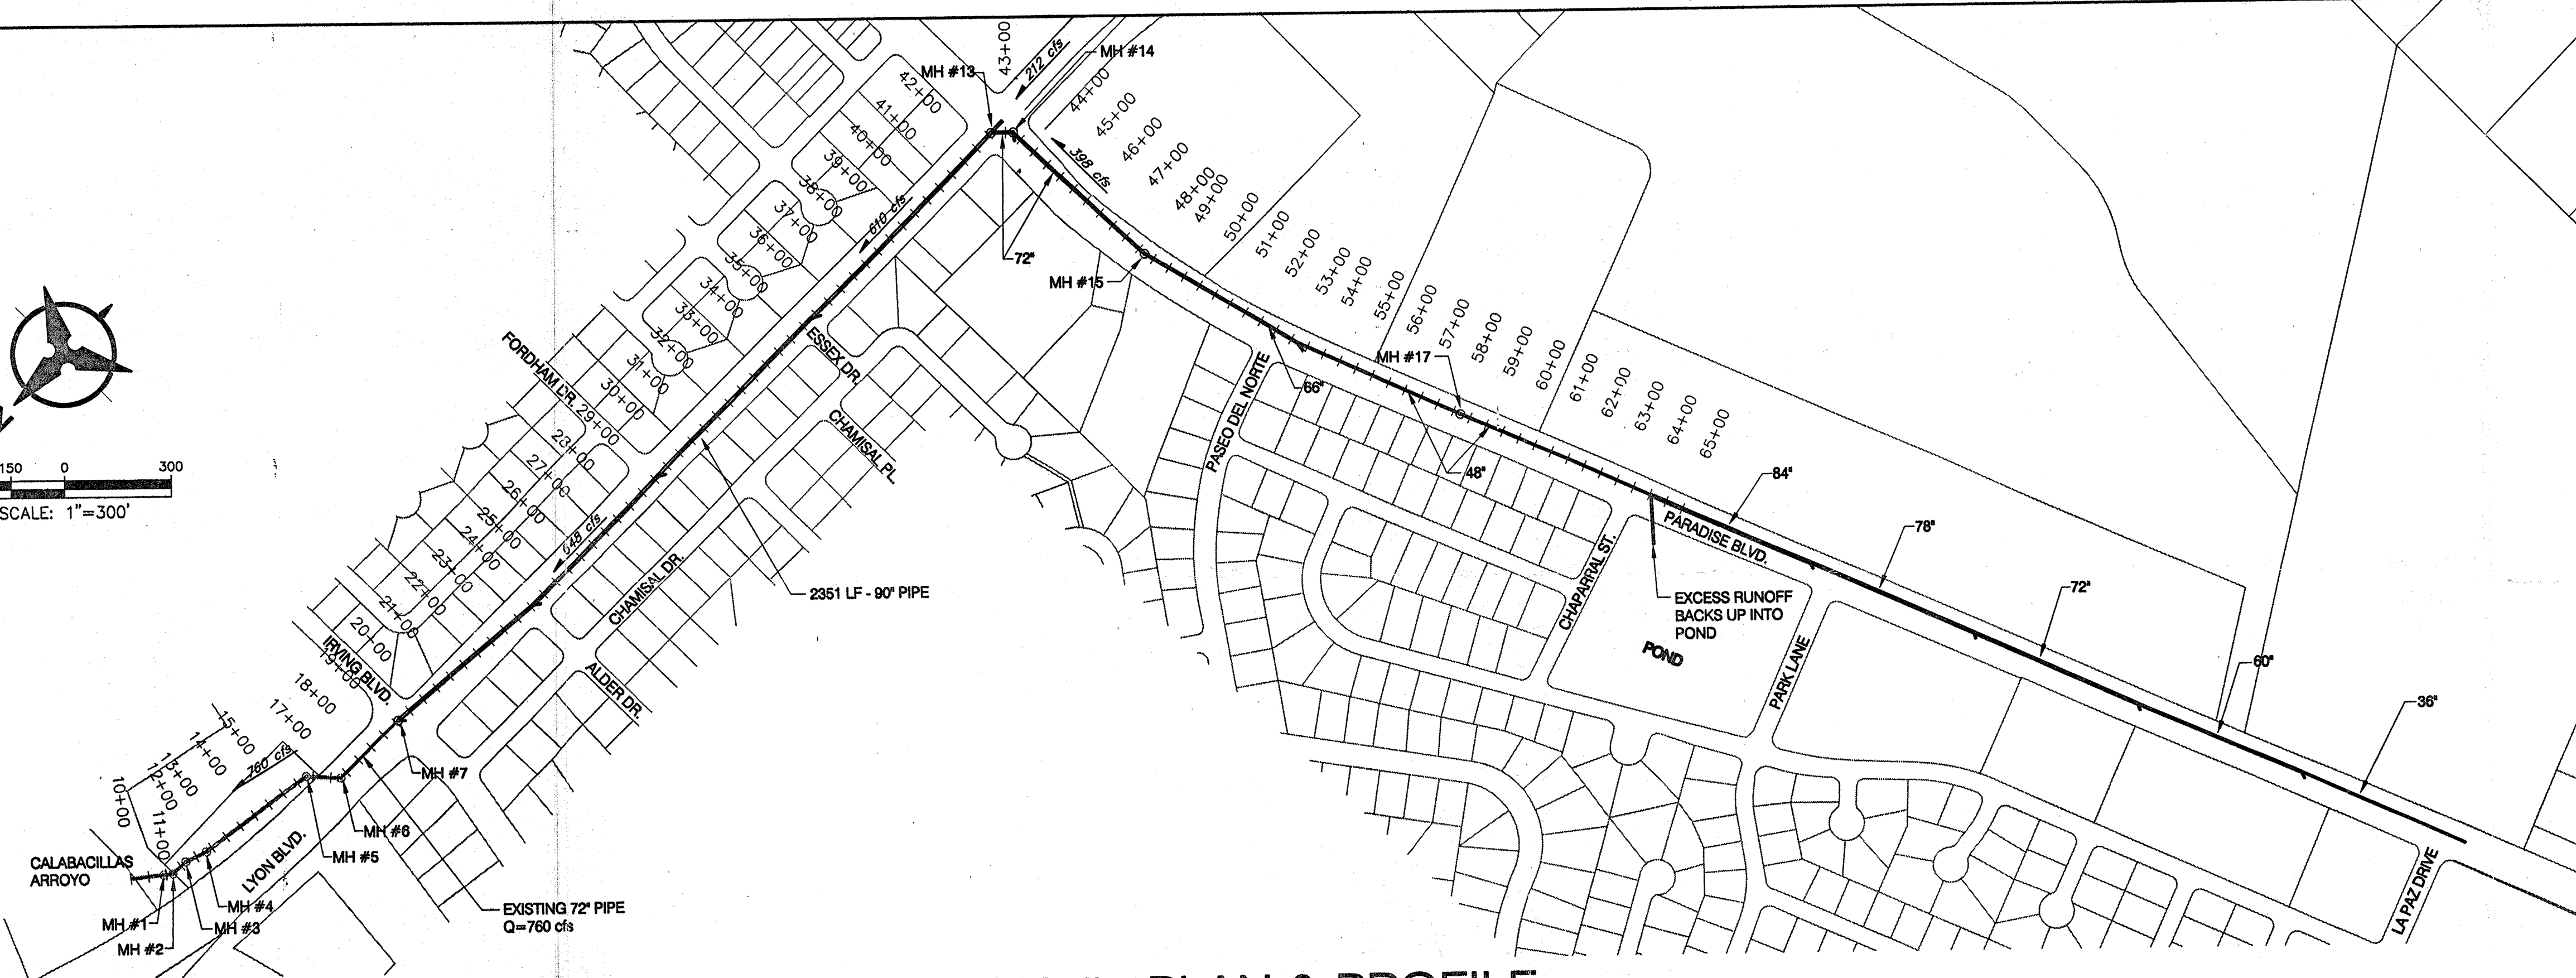


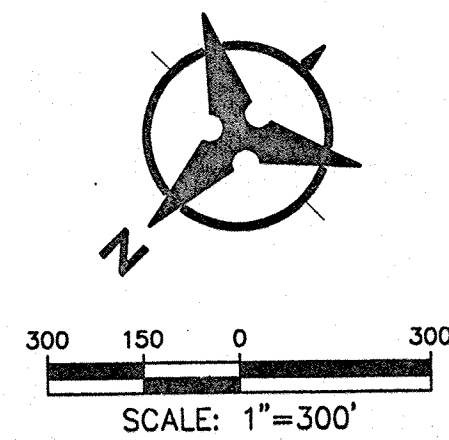

OPTION #4 PLAN & PROFILE

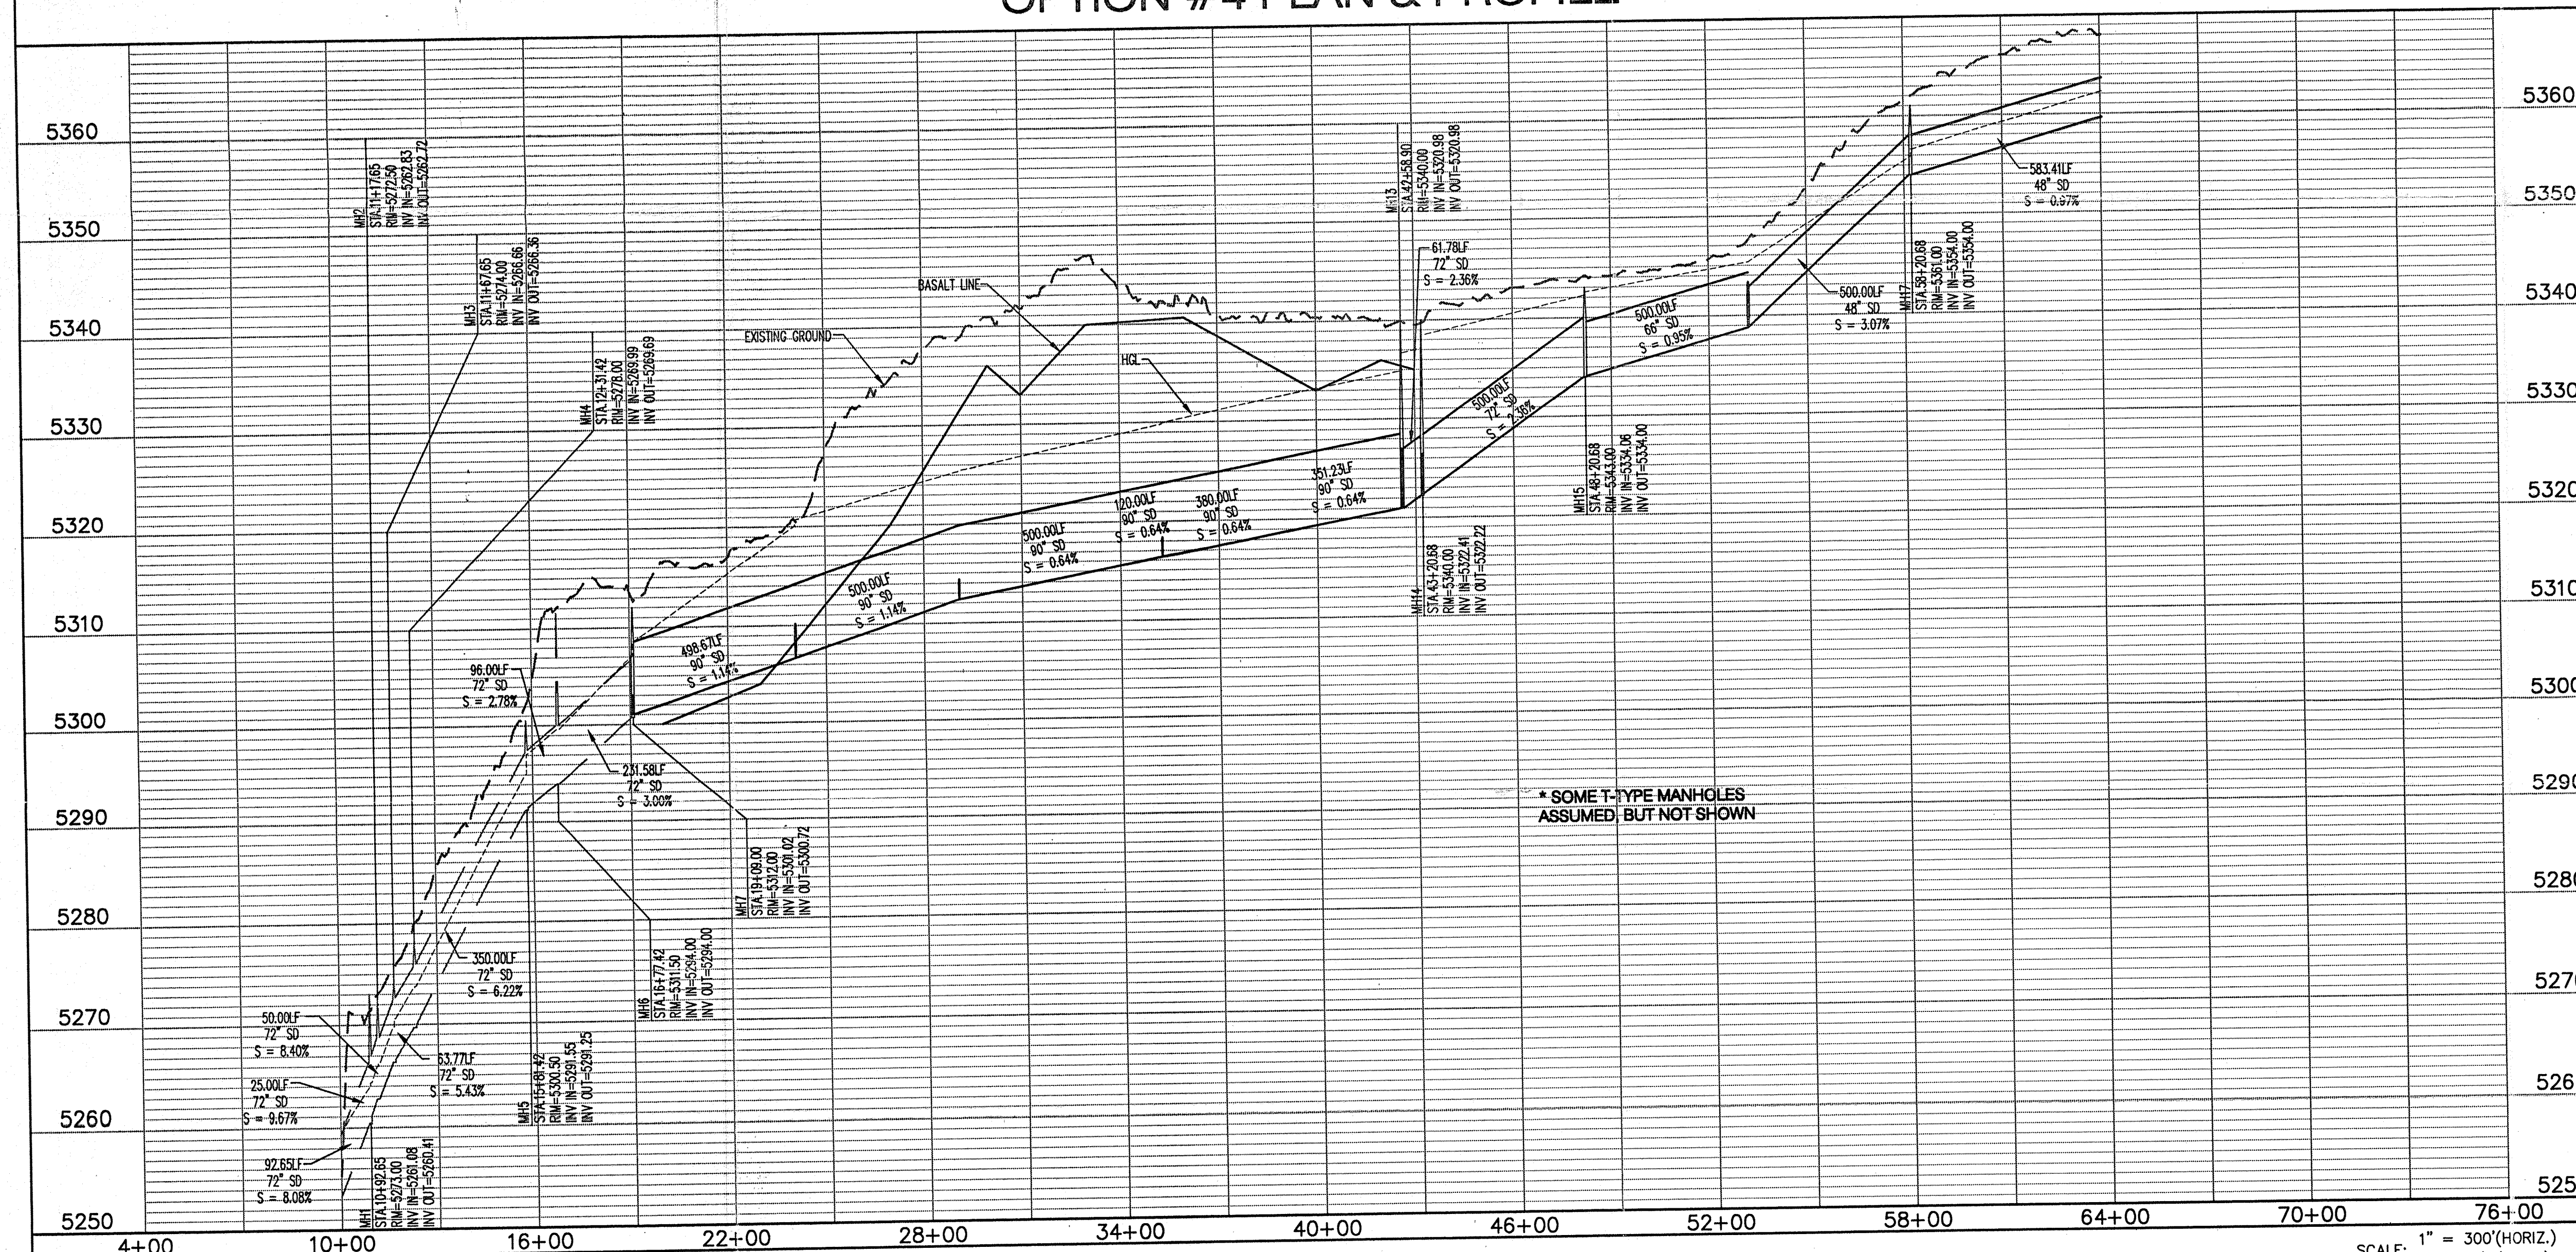

* SOME T-TYPE MANHOLES
ASSUMED, BUT NOT SHOWN

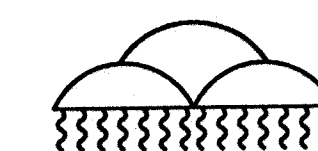

Bohannon & Huston

Courtyard One 7500 JEFFERSON NE Albuquerque NEW MEXICO 87109

ENGINEERS PLANNERS PHOTOGRAMMETRISTS SURVEYORS SOFTWARE DEVELOPERS

**ALBUQUERQUE METROPOLITAN
ARROYO FLOOD CONTROL AUTHORITY**

LYONS BOULEVARD STORM DRAIN

**EXHIBIT 5
STORM DRAIN OPTION #4**


DRAWING NO.	MAP NO. A-11,B-11	SHEET 1	OF 1
----------------	----------------------	------------	---------

SCALE: 1" = 300'(HORIZ.)
1" = 10' (VERT.)

BH JOB NO. 00280C3 01


Date: 06.18.02

B-11/0004

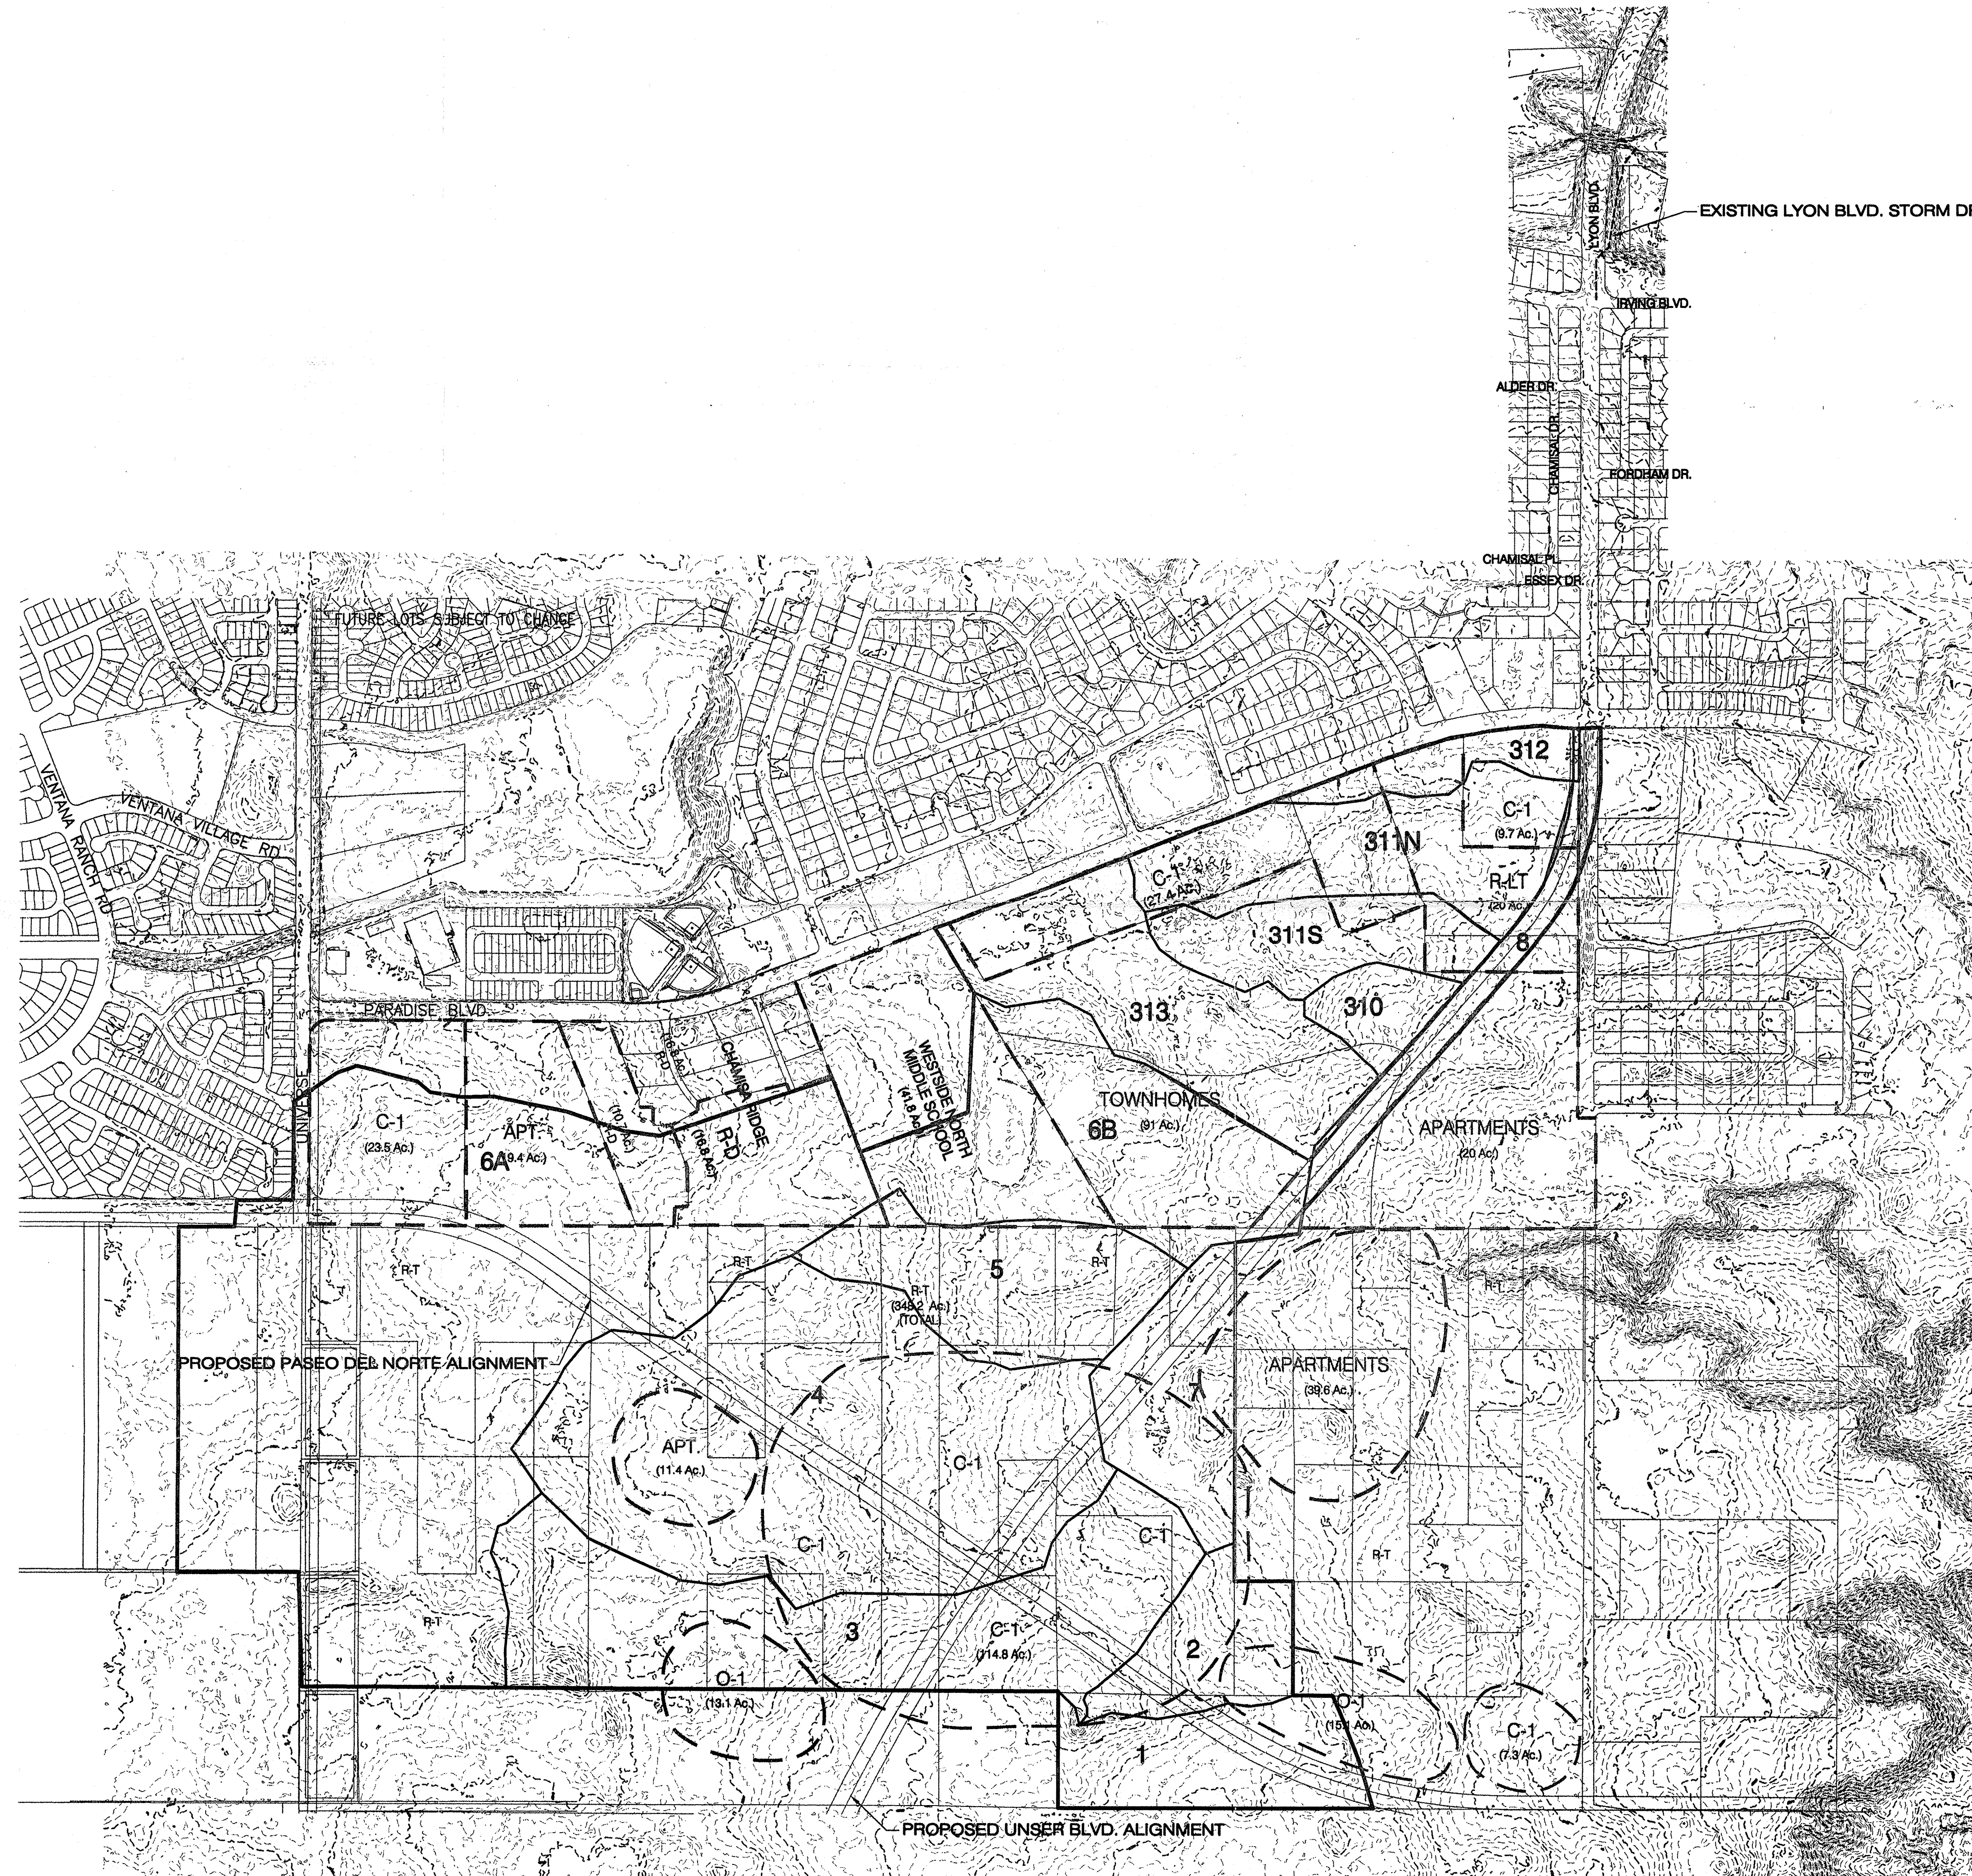

LEGEND

LAND USE BOUNDARY	---
LAND USE ID	APARTMENTS (20 Ac.)
SUB BASINS	
SUB BASIN ID	7
BASIN	
PROPOSED ROADWAY ALIGNMENT	---
EXISTING INTERMEDIATE CONTOUR	---
EXISTING INDEX CONTOUR	---
EXISTING LOT LINES	---

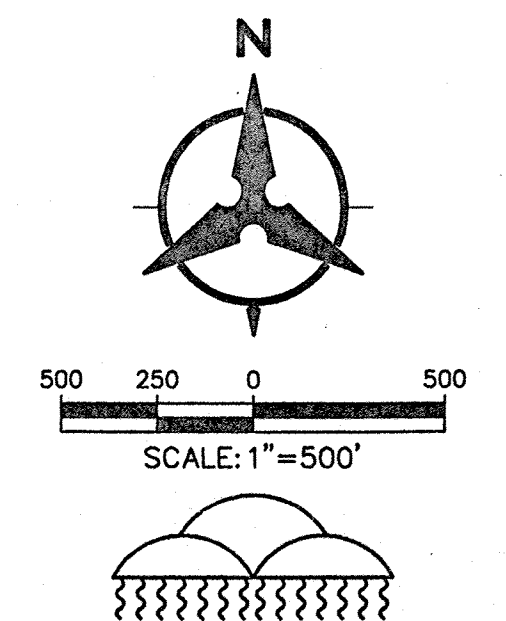

Bohannon - Huston

Courtyard One 7500 JEFFERSON NE Albuquerque NEW MEXICO 87109


ENGINEERS PLANNERS PHOTOGRAMMETRISTS SURVEYORS SOFTWARE DEVELOPERS

ALBUQUERQUE METROPOLITAN ARROYO FLOOD CONTROL AUTHORITY LYON BOULEVARD STORM DRAIN

EXHIBIT 1 STORM DRAIN BASIN MAP


▲			
▲			
▲			

DRAWING NO.	MAP NO. A-11,B-11	SHEET 1	OF 4
----------------	----------------------	------------	---------

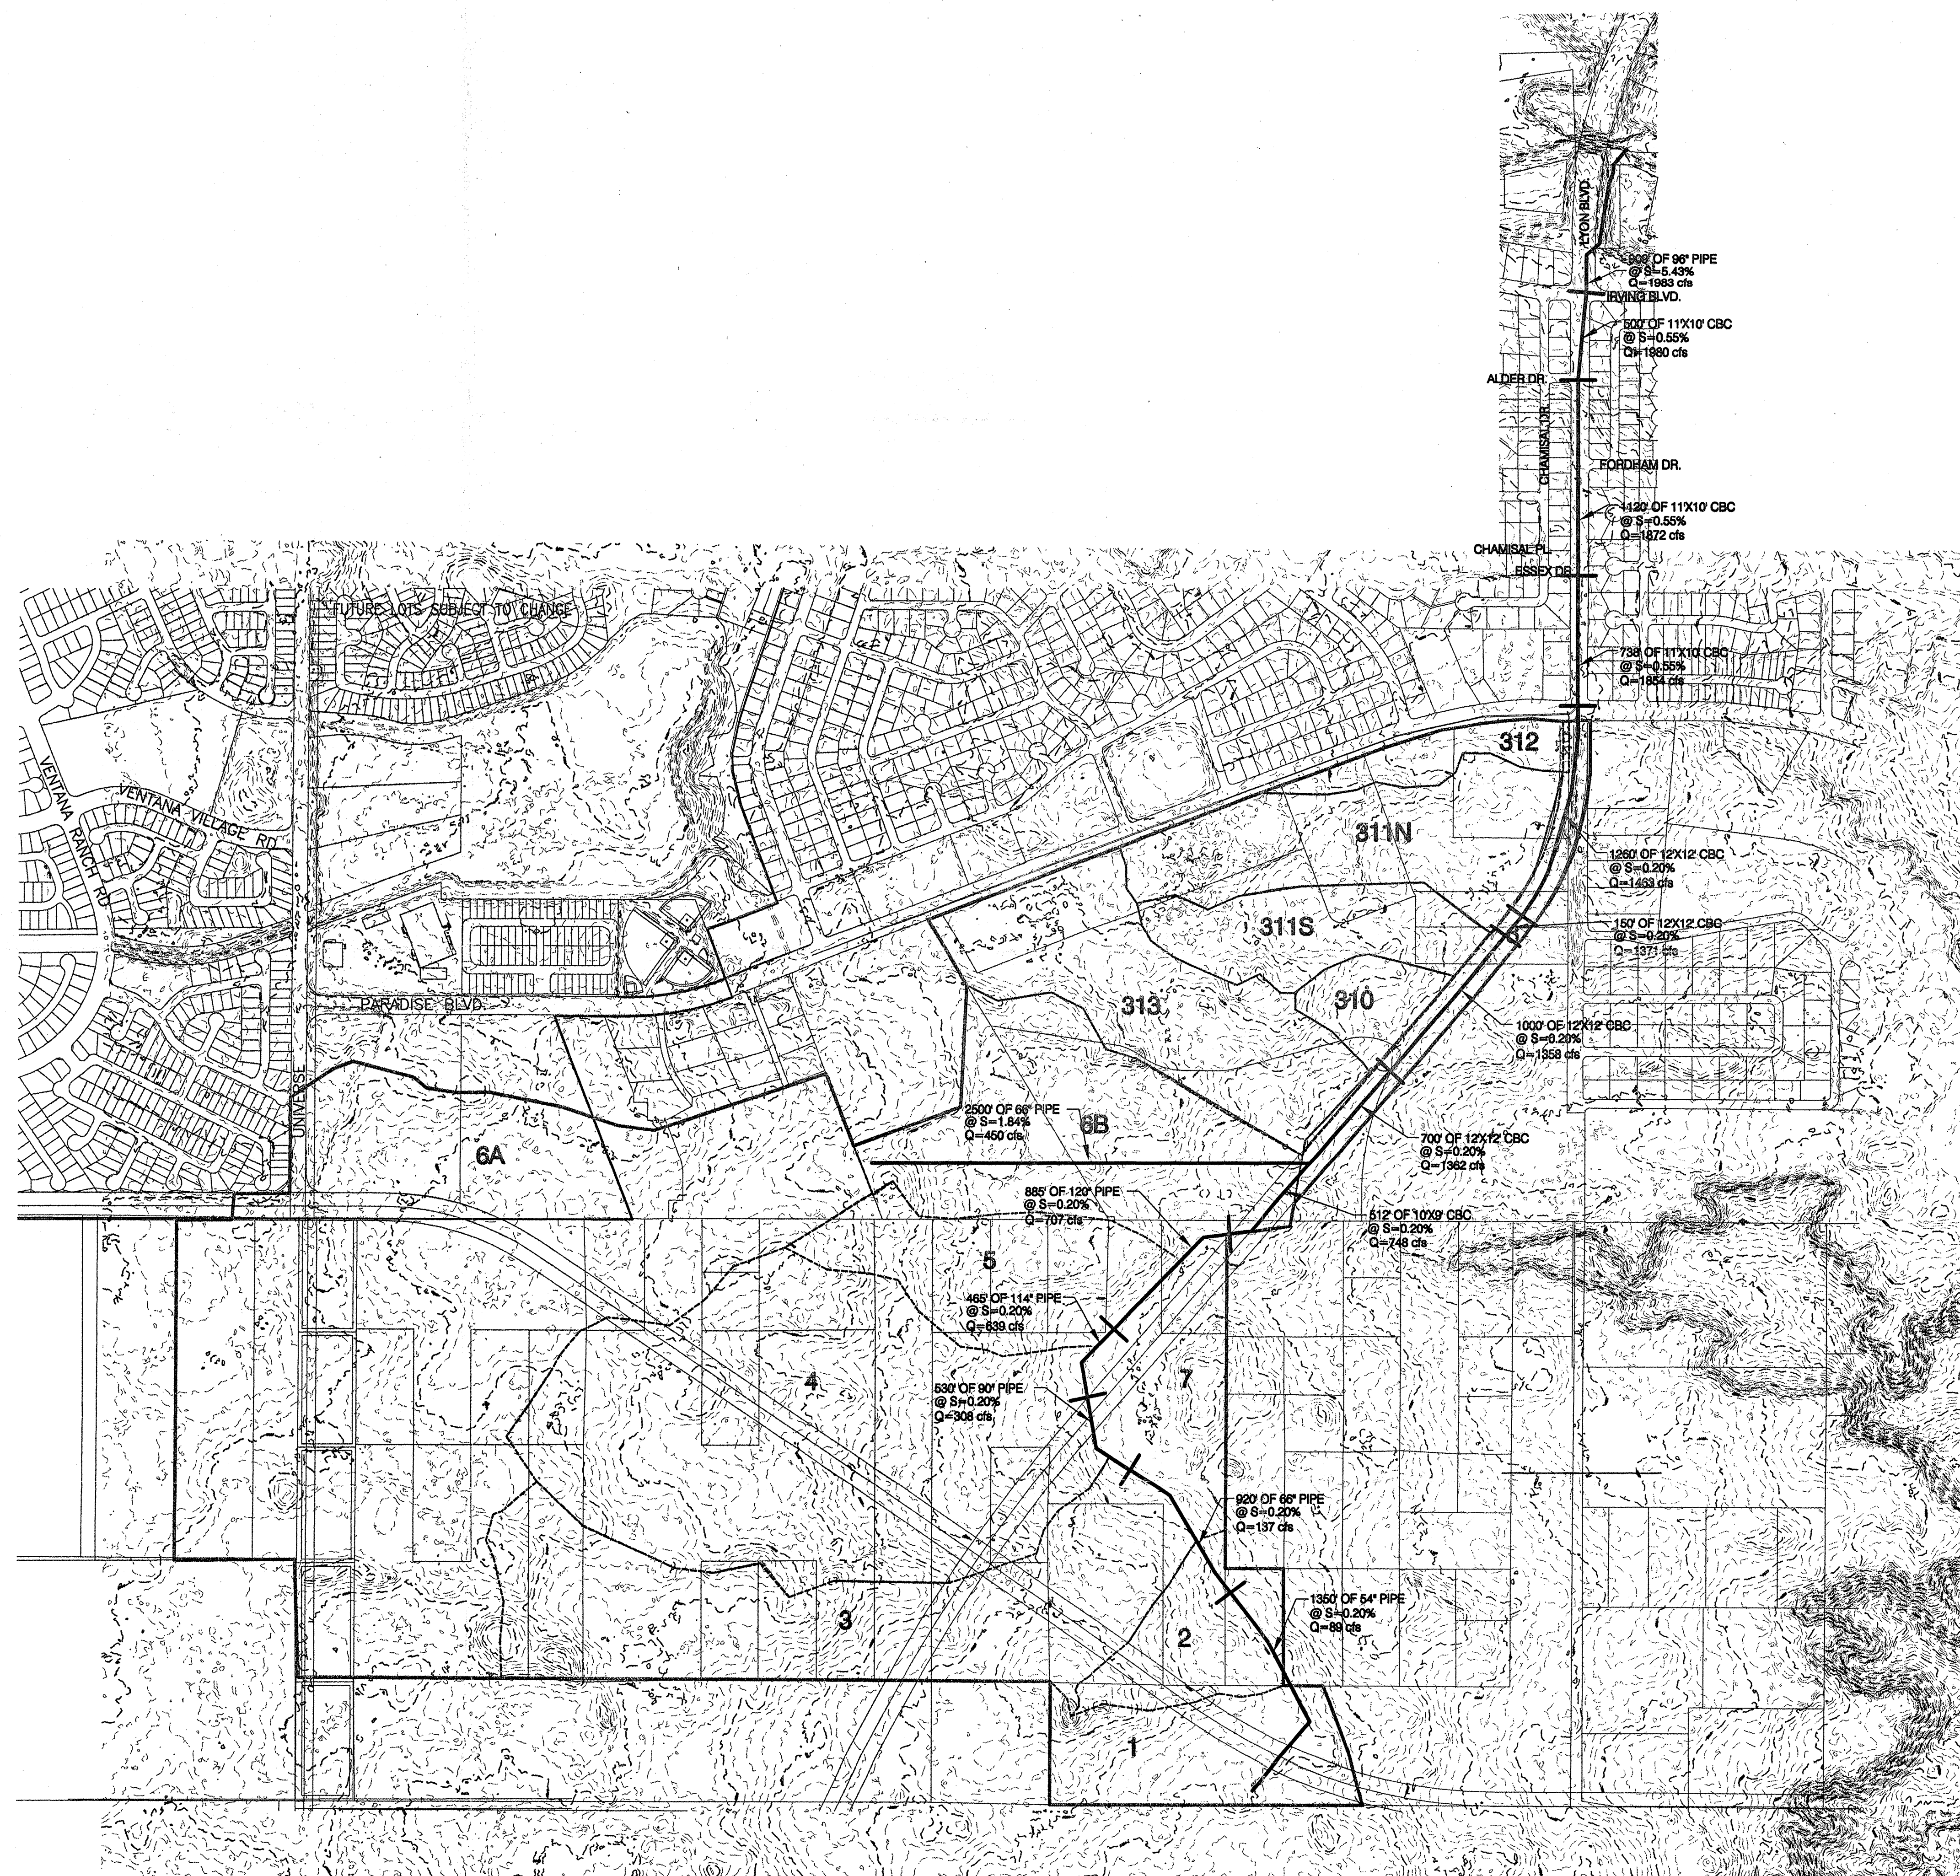

LEGEND

BASIN	
SUB BASINS	
SUB BASIN ID	7
PROPOSED STORM DRAIN ALIGNMENT	
PROPOSED ROADWAY ALIGNMENT	
EXISTING INTERMEDIATE CONTOUR	
EXISTING INDEX CONTOUR	
EXISTING LOT LINES	

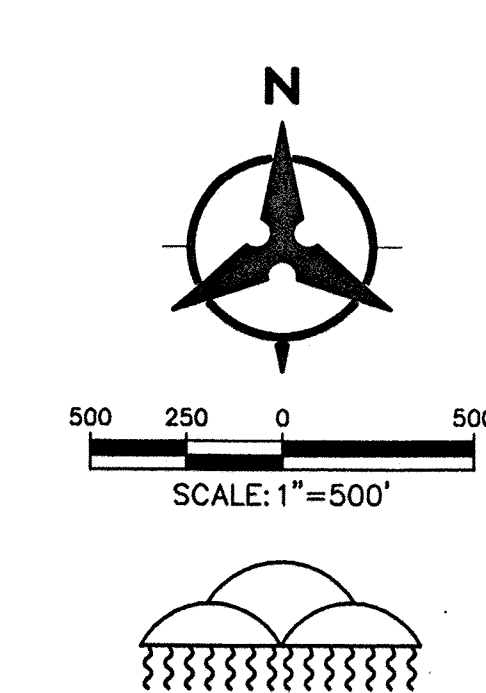


Bohannon + Huston
Courtney One 7500 JEFFERSON NE Albuquerque NEW MEXICO 87109
ENGINEERS PLANNERS PHOTOGRAMMETRISTS SURVEYORS SOFTWARE DEVELOPERS


**ALBUQUERQUE METROPOLITAN
ARROYO FLOOD CONTROL AUTHORITY**
LYON BOULEVARD STORM DRAIN

EXHIBIT 2
STORM DRAIN OPTION #1

DRAWING NO.	MAP NO. A-11,B-11	SHEET 2 OF 4
-------------	-------------------	--------------

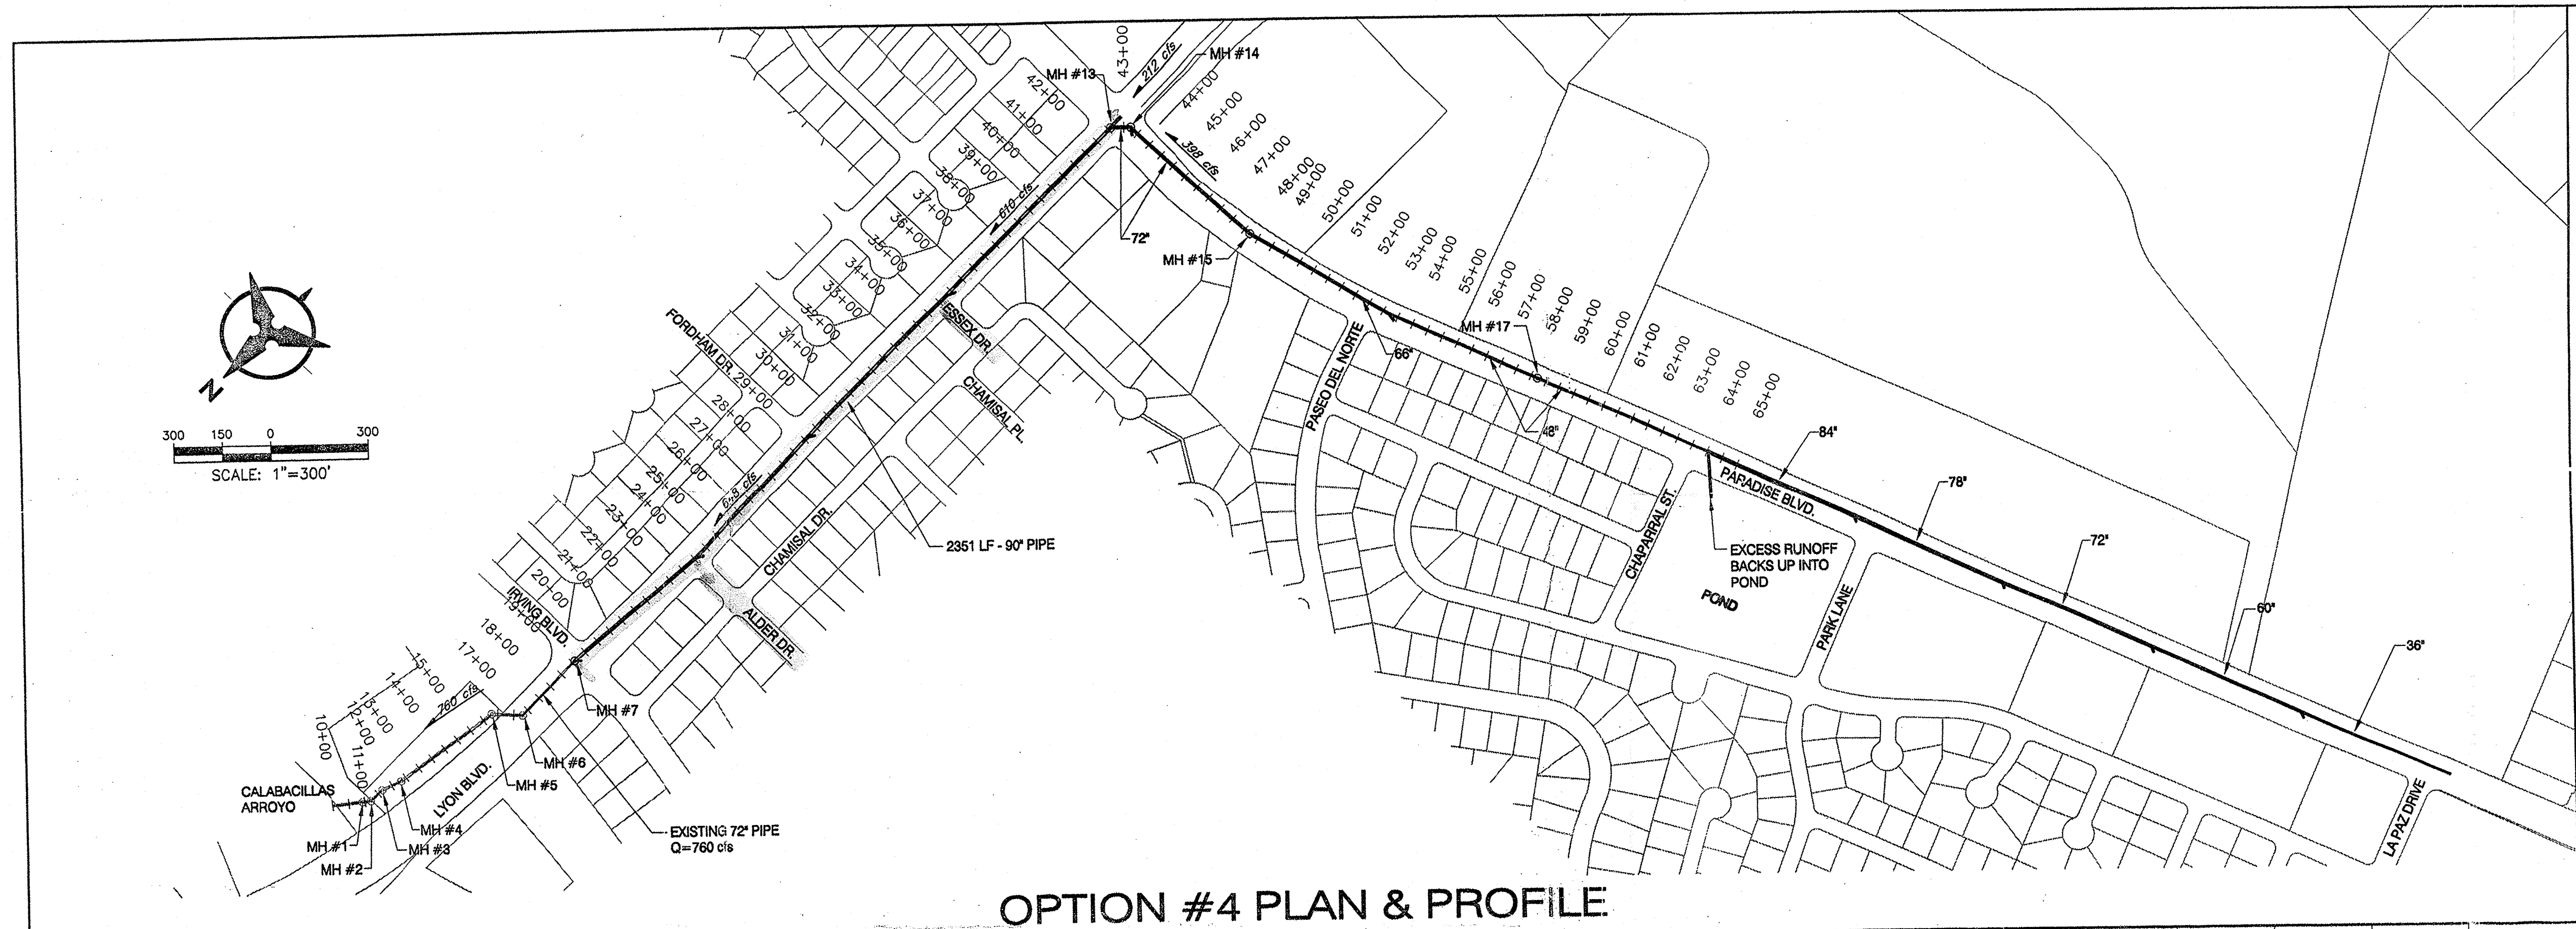

OPTION #4 PLAN & PROFILE

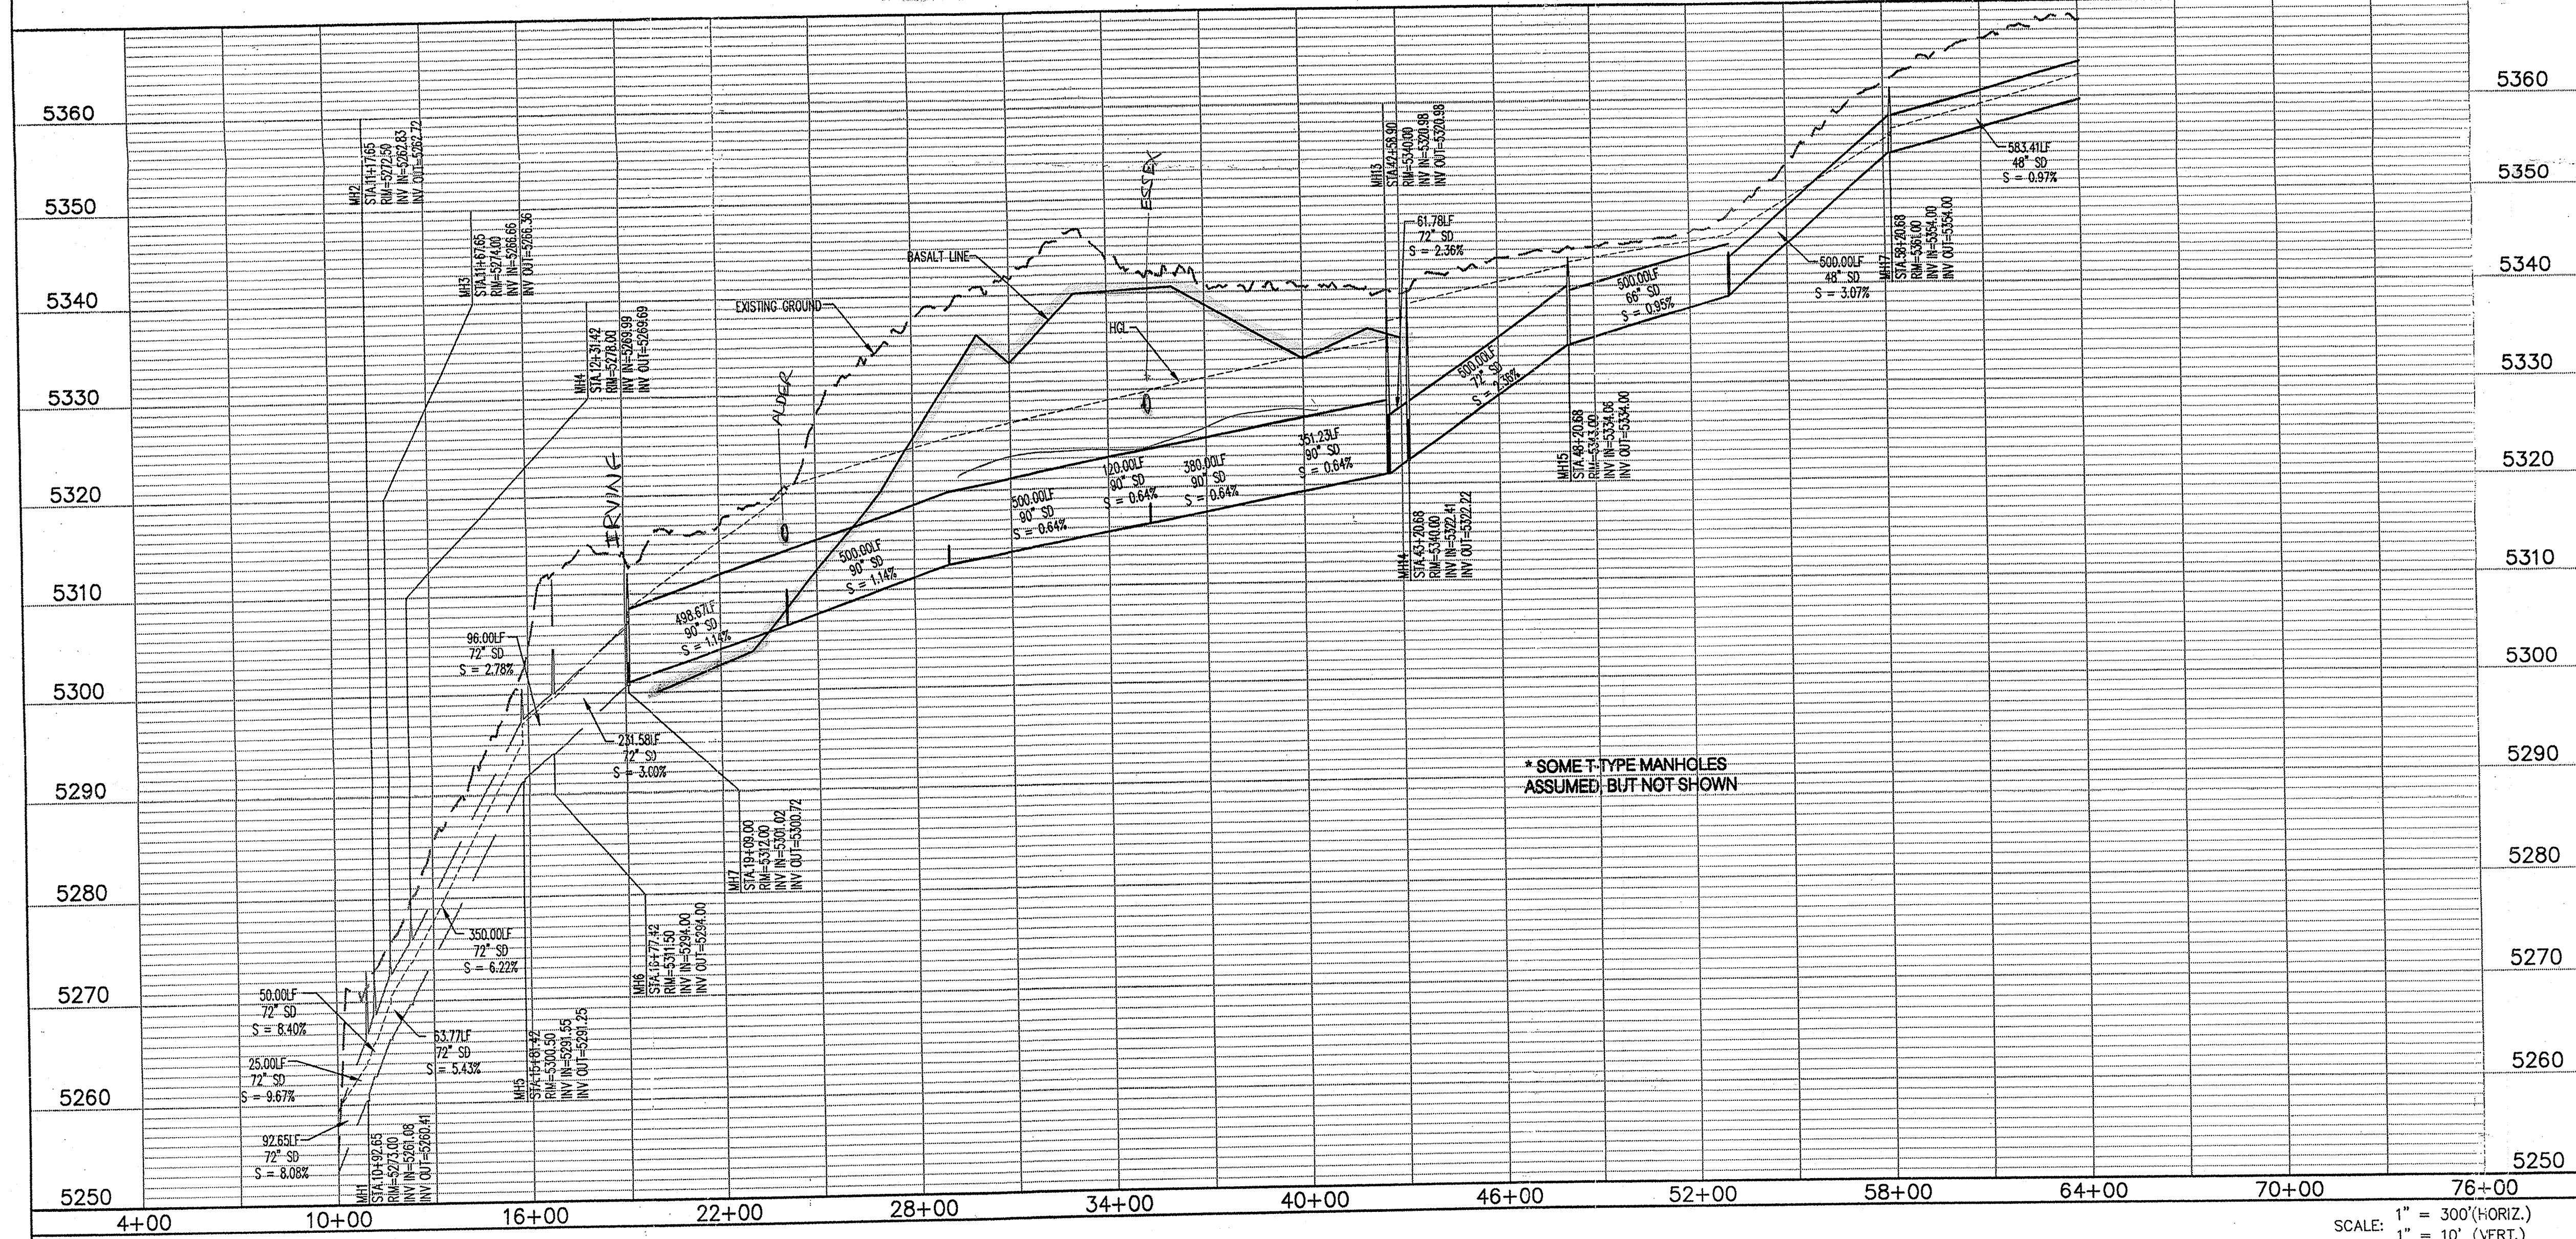



Bohannon & Huston

Courtyard One 7500 JEFFERSON NE Albuquerque NEW MEXICO 87109

ENGINEERS PLANNERS PHOTOGRAMMETRISTS SURVEYORS SOFTWARE DEVELOPERS

ALBUQUERQUE METROPOLITAN


ARROYO FLOOD CONTROL AUTHORITY

LYONS BOULEVARD STORM DRAIN

EXHIBIT 6


STORM DRAIN OPTION #4

DRAWING NO.	MAP NO. A-11,B-11	SHEET 1 OF 1	
Date: 06.18.02			

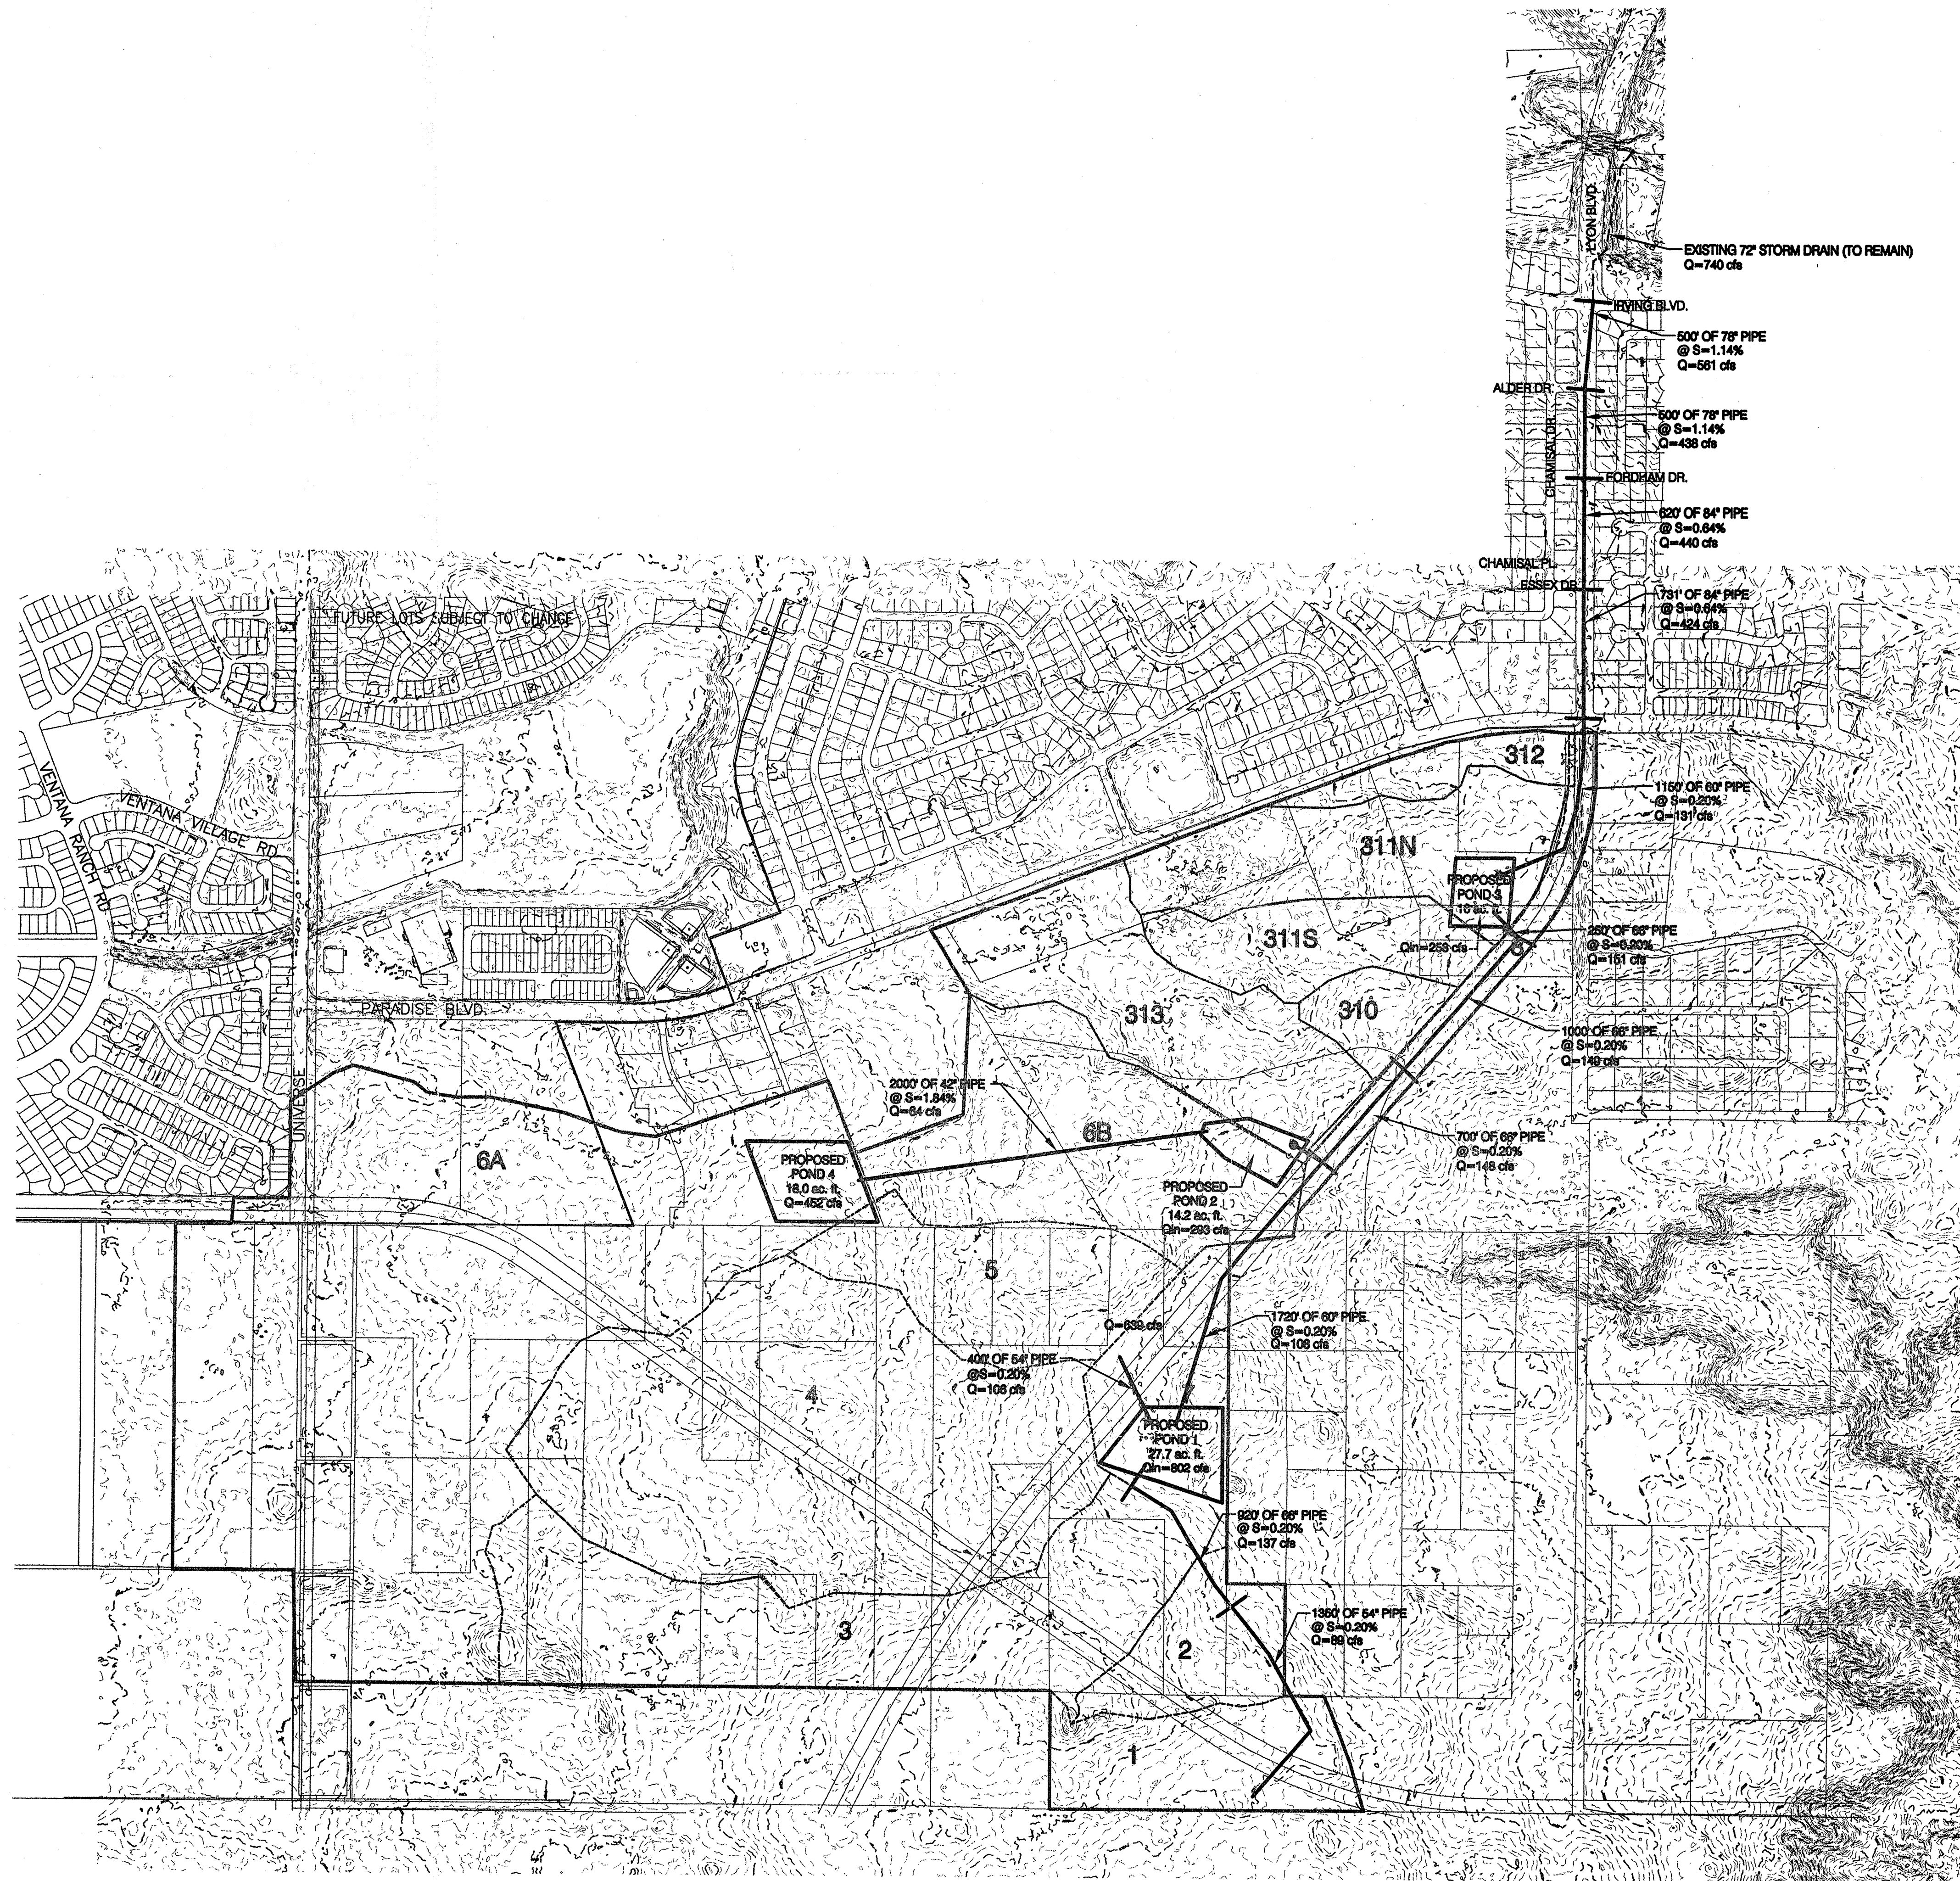

LEGEND

BASIN	
SUB BASINS	
SUB BASIN ID	7
PROPOSED STORM DRAIN ALIGNMENT	
PROPOSED ROADWAY ALIGNMENT	
EXISTING INTERMEDIATE CONTOUR	
EXISTING INDEX CONTOUR	
EXISTING LOT LINES	

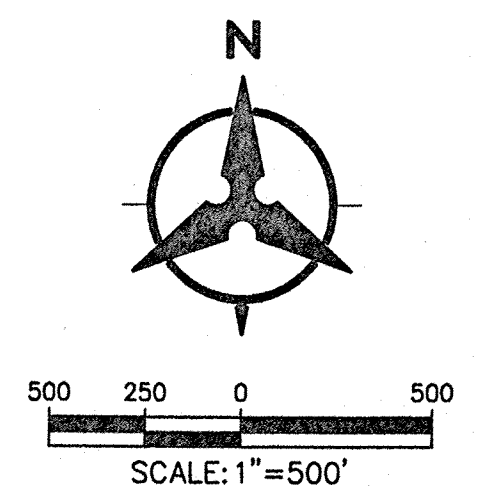


Bohannon + Huston
 Courtyard One 7500 JEFFERSON NE Albuquerque NEW MEXICO 87109
 ENGINEERS PLANNERS PHOTOGRAMMETRISTS SURVEYORS SOFTWARE DEVELOPERS

ALBUQUERQUE METROPOLITAN ARROYO FLOOD CONTROL AUTHORITY LYON BOULEVARD STORM DRAIN


EXHIBIT 4
 STORM DRAIN OPTION #3

DRAWING NO.	MAP NO. A-11,B-11	SHEET 4 OF 4
-------------	-------------------	--------------

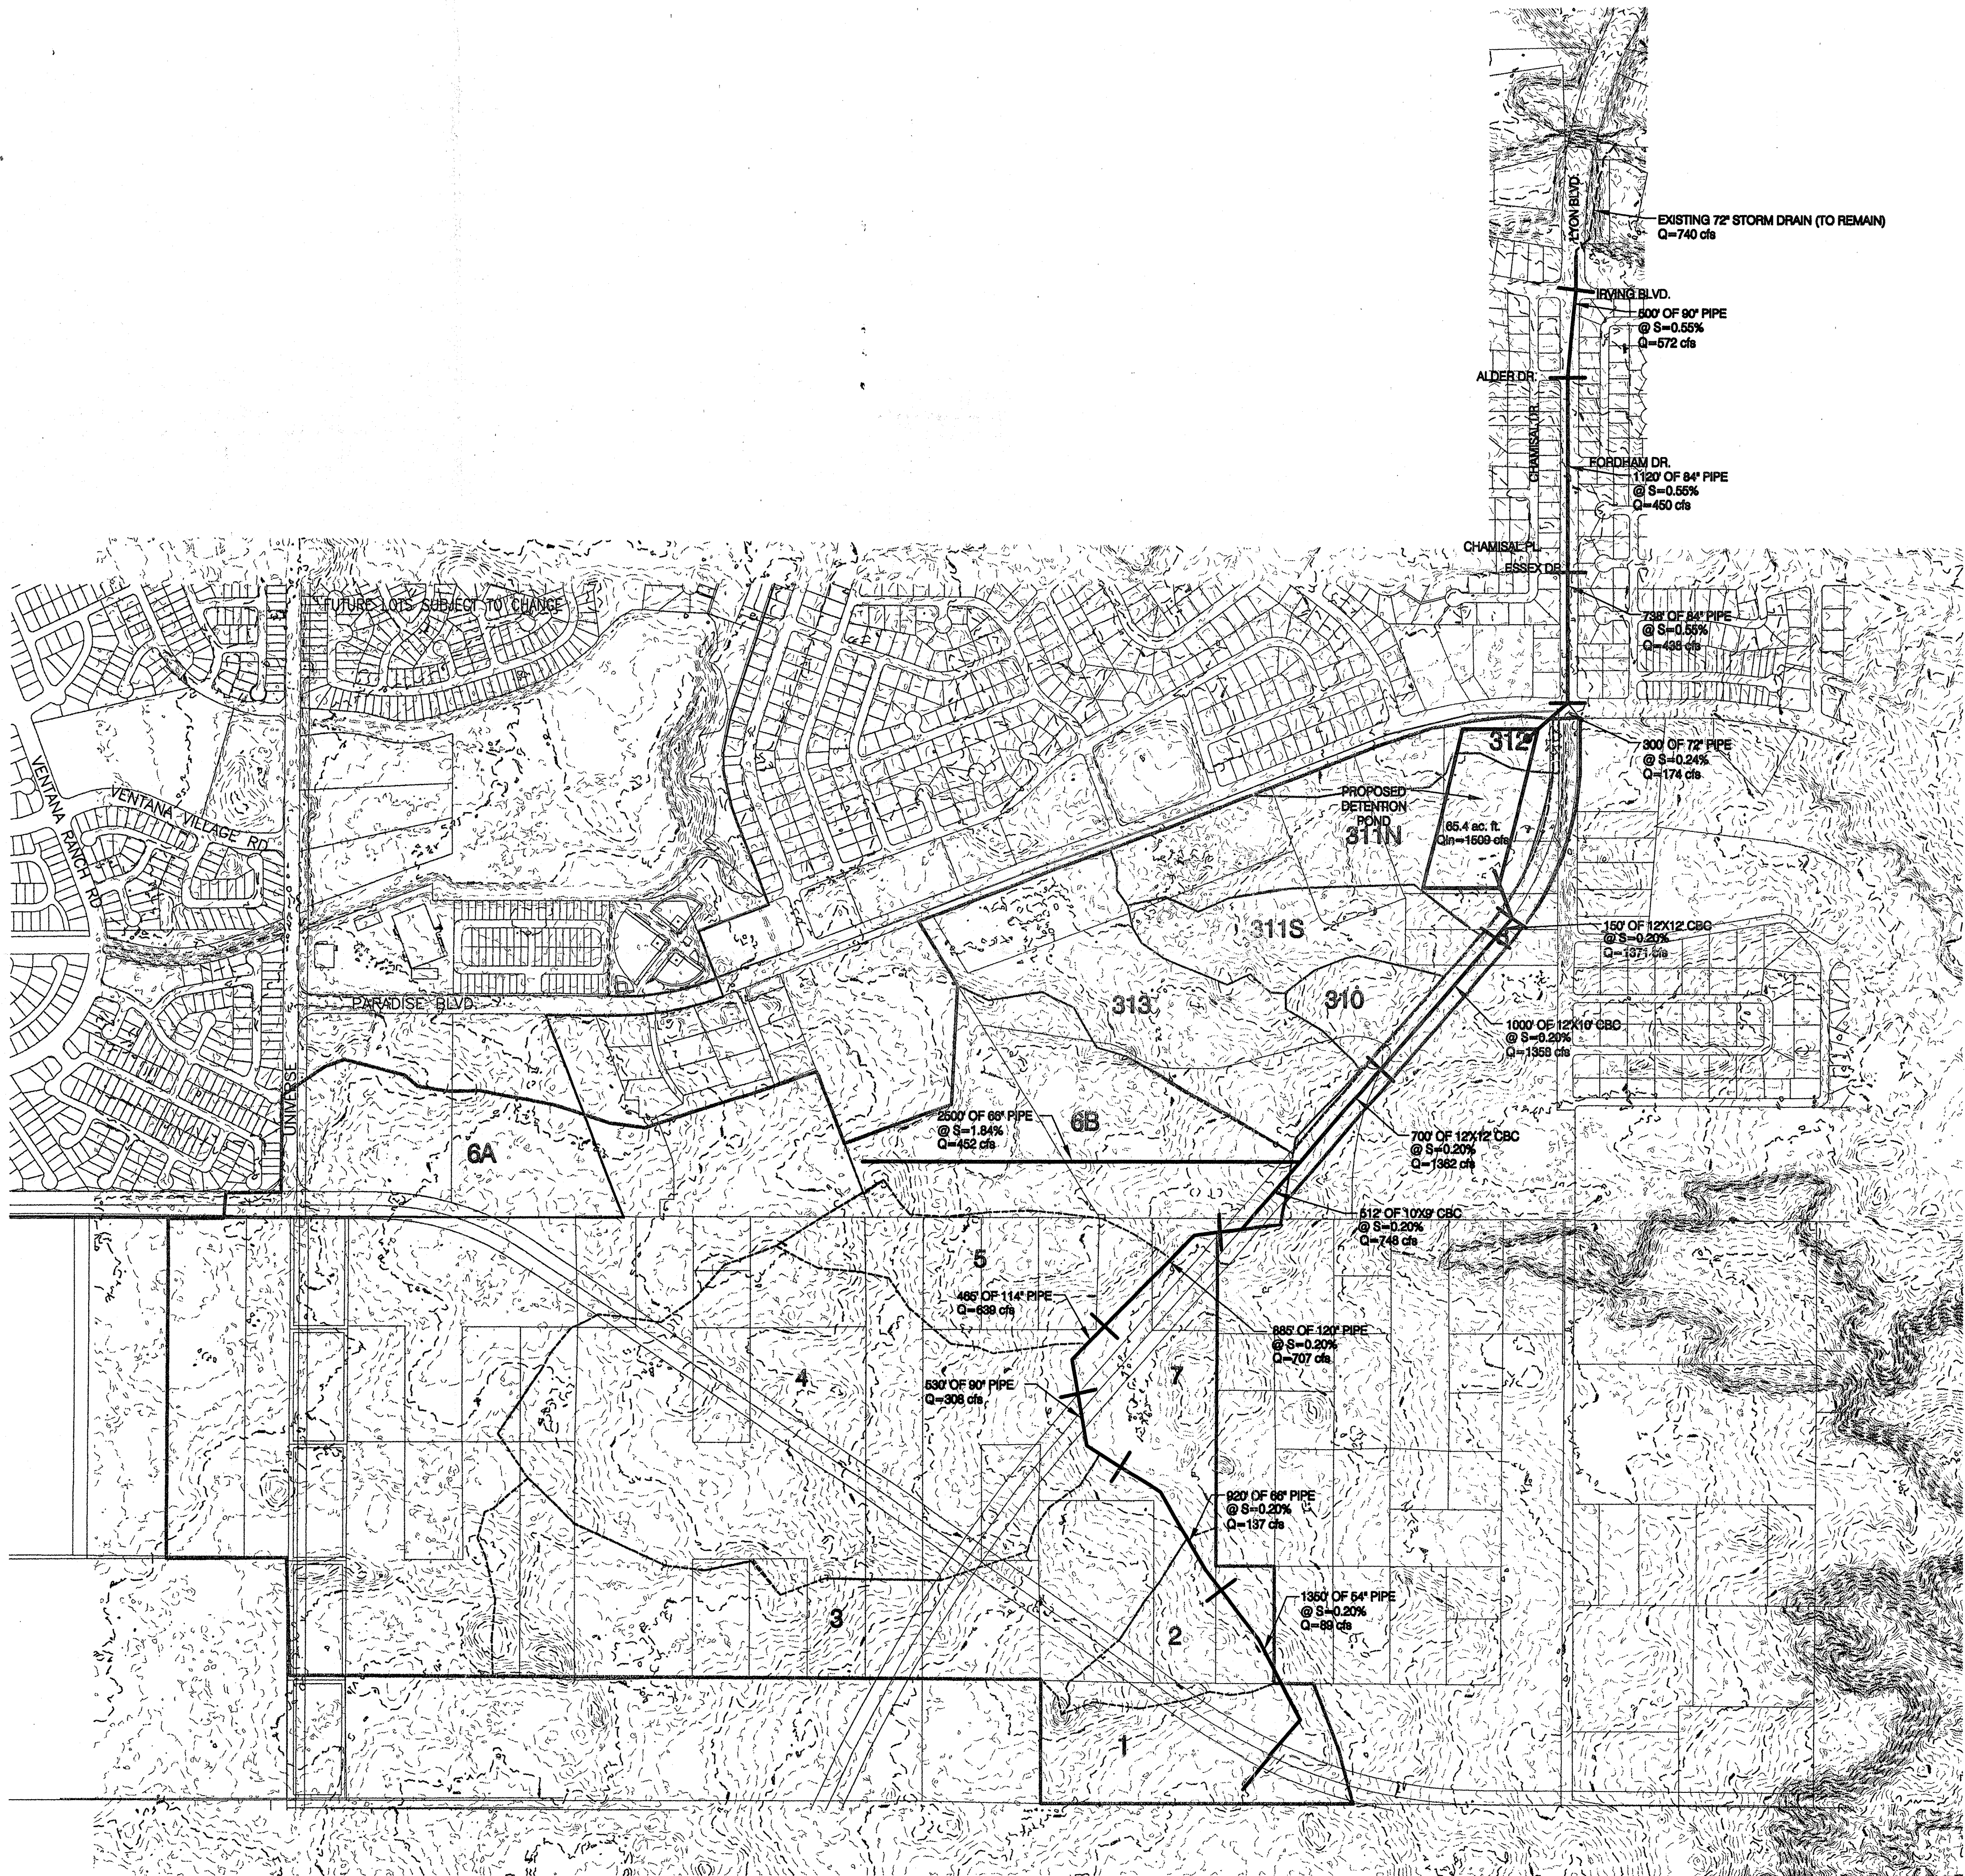

LEGEND

BASIN	
SUB BASINS	
SUB BASIN ID	7
PROPOSED STORM DRAIN ALIGNMENT	
PROPOSED ROADWAY ALIGNMENT	
EXISTING INTERMEDIATE CONTOUR	
EXISTING INDEX CONTOUR	
EXISTING LOT LINES	

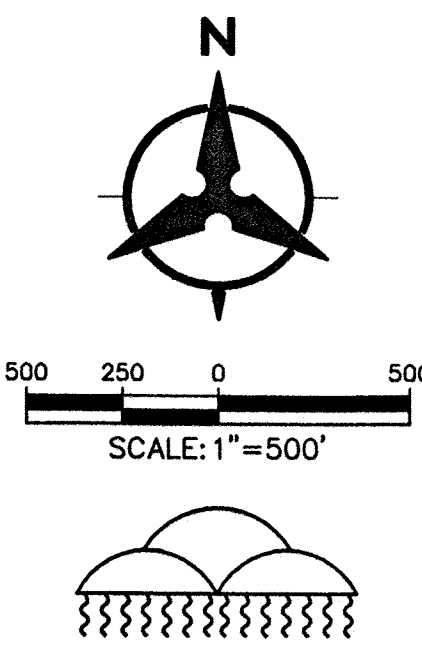

Bohannon & Huston
Courtyard One 7500 JEFFERSON NE Albuquerque NEW MEXICO 87109
ENGINEERS PLANNERS PHOTOGRAMMETRISTS SURVEYORS SOFTWARE DEVELOPERS

**ALBUQUERQUE METROPOLITAN
ARROYO FLOOD CONTROL AUTHORITY**
LYON BOULEVARD STORM DRAIN

EXHIBIT 3
STORM DRAIN OPTION #2

DRAWING NO.	MAP NO. A-11,B-11	SHEET 3 OF 4
-------------	-------------------	--------------