


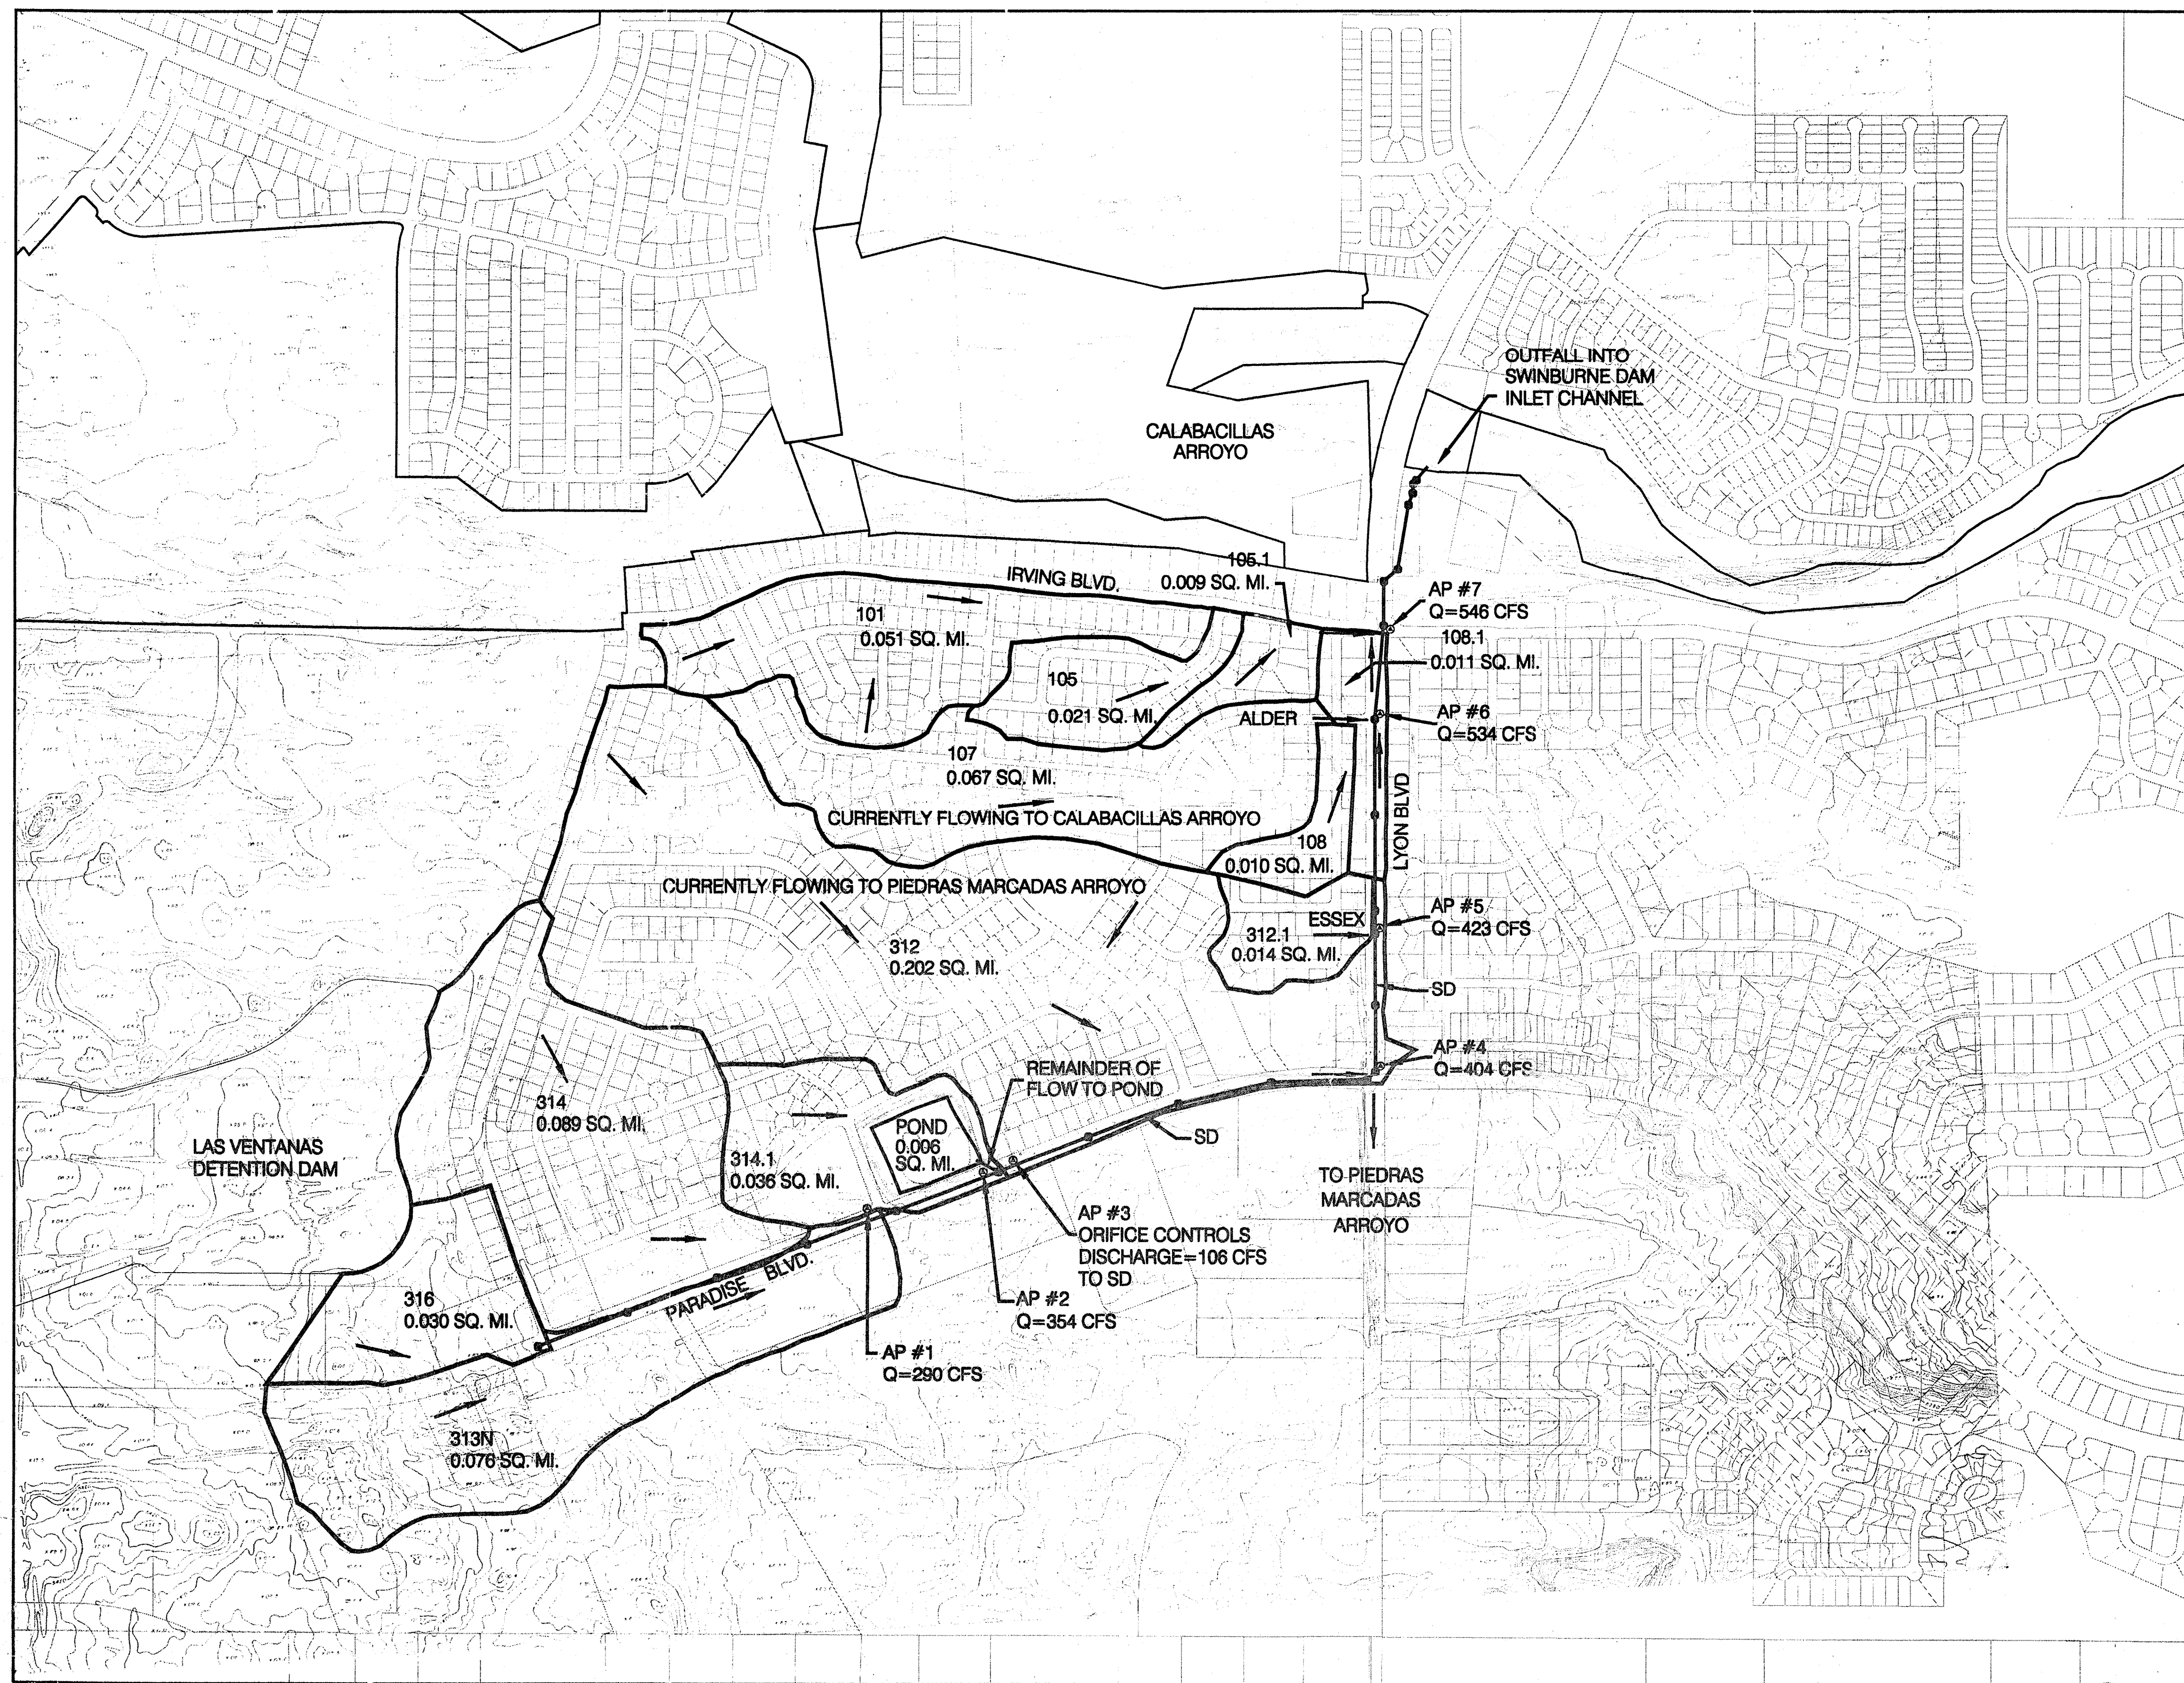

DRAINAGE BASIN MAP

PLATE 1

EXHIBIT 1

DRAINAGE BASIN MAP
UNSER BLVD.(LYON BLVD.) /
PARADISE BLVD. STORM DRAIN
APRIL - 2000

FEDERAL EMERGENCY MANAGEMENT AGENCY
CONTOUR INTERVAL 2 FEET
COMMUNITY PANEL # 350002 0001
SEPTEMBER 15, 1983

P:\99491\HYDRO\DESIGN\99491B\SIN01.DWG

Bohannon & Huston
Courtyard One 7500 JEFFERSON NE ALBUQUERQUE NEW MEXICO 87109
ENGINEERS PLANNERS PHOTOGRAMMETRISTS SURVEYORS SOFTWARE DEVELOPERS