
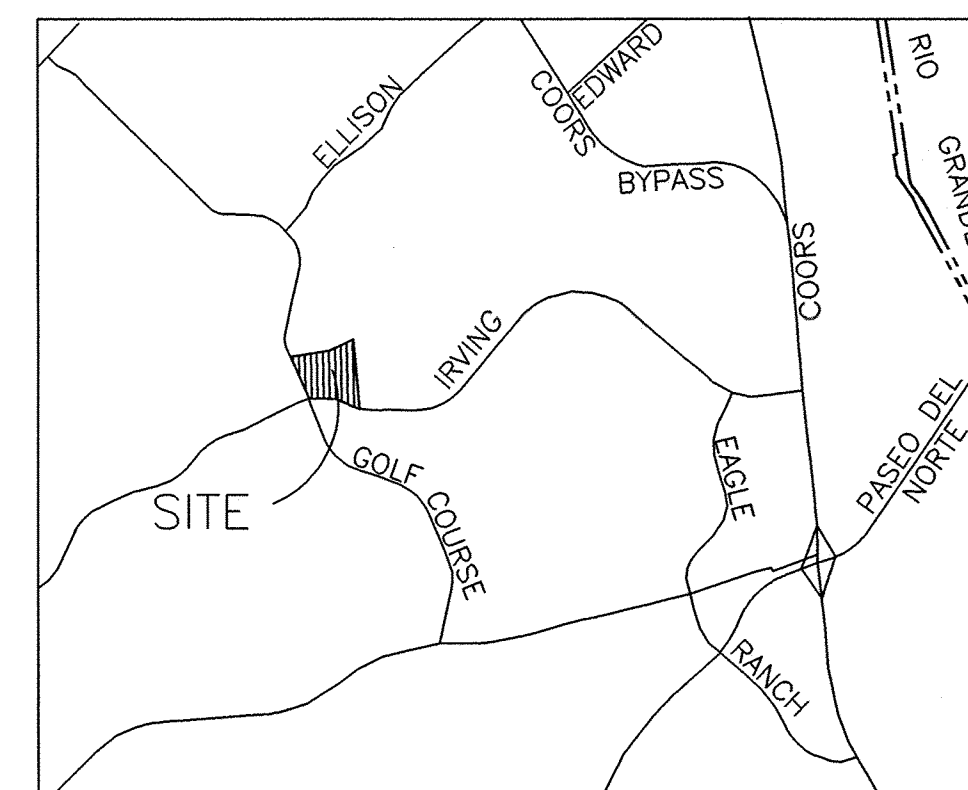



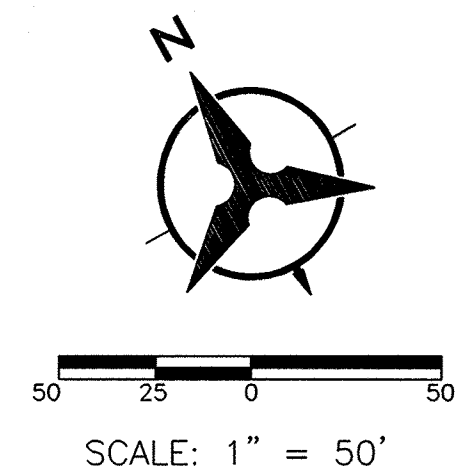


LOCATION MAP  
ZONE ATLAS INDEX MAP B-12  
NOT TO SCALE

NOTES:

1. INCLUDES FLOW CONTRIBUTION FROM ROADWAY.
2. FOR ONSITE INFORMATION, REFER TO OSCO DRUG STORE NO. 50-313 GRADING PLAN & DRAINAGE PLAN SUBMITTED BY SMITH ENGINEERING.

| <u>LEGEND</u>                                                                 |            |
|-------------------------------------------------------------------------------|------------|
| HORIZONTAL & VERTICAL CONTROL POINT                                           | ▲          |
| RIGHT OF WAY LINE                                                             | _____      |
| SIDE PROPERTY LINE                                                            | -----      |
| PUBLIC EASEMENT LINE                                                          | -----      |
| SUBDIVISION BOUNDARY LINE                                                     | -----      |
| CENTER LINE                                                                   | -----      |
| EXISTING CENTER LINE                                                          | -----      |
| EXIST. WALL - RETAINING                                                       | -----      |
| EXISTING BUILDING LINE                                                        | -----      |
| EXISTING SPOT ELEVATION                                                       | ○ 5250.5   |
| EXISTING POWER POLE                                                           | -----      |
| EXISTING CONTOUR                                                              | -----      |
| EXISTING INDEX CONTOUR                                                        | ---5450--- |
| EXISTING DEPRESSION CONTOUR                                                   | -----      |
| EXISTING INDEX DEPRESSION CONTOUR                                             | ---5450--- |
| EXIST. ASPHALT SLAB/PAD                                                       | -----      |
| EXIST. CONCRETE SLAB/PAD                                                      | -----      |
| EXIST BRIDGE                                                                  | -----      |
| EXIST. GUARD RAIL                                                             | -----      |
| EXIST. WALL - MASONRY                                                         | -----      |
| EXIST. GATE                                                                   | -----      |
| EXIST. POST                                                                   | ○          |
| EXIST. SIGN                                                                   | -----      |
| EXIST. TREE (LINE OR SPOT)                                                    | _____      |
| STREAM/DRAIN/ARROYO - INTERMITTENT                                            | -----      |
| EXIST. ELECTRICAL MANHOLE/TRANSFORMER                                         | ⊙          |
| EXIST. BUSH/SHRUB                                                             | ⬢          |
| FENCE-BOARD/RAIL                                                              | -----      |
| NEW SPOT ELEVATION (TC = TOP OF CURB) (TP = TOP OF PAVEMENT) (FL = FLOW LINE) | ● 52.51    |
| NEW CONTOUR                                                                   | _____      |
| NEW INDEX CONTOUR                                                             | ---5450--- |
| NEW DEPRESSION CONTOUR                                                        | -----      |
| NEW INDEX DEPRESSION CONTOUR                                                  | ---5450--- |
| EXISTING STORM DRAIN INLET                                                    | □          |
| EXISTING SIDEWALK                                                             | -----      |
| EXISTING CURB                                                                 | -----      |
| EXIST. CONCRETE VALLEY GUTTER                                                 | -----      |
| NEW CURB                                                                      | _____      |
| NEW GUTTER                                                                    | _____      |
| FUTURE CURB                                                                   | _____      |
| EROSION CONTROL BERM                                                          | ~~~~~      |

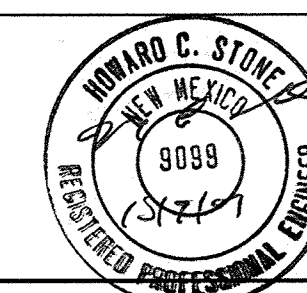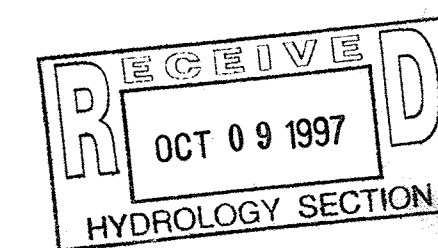

Bohannon ▲ Huston

EAGLE RANCH - TRACT 3

IRVING BOULEVARD AND GOLF COURSE ROAD  
EXHIBIT 1 - EXISTING FLOW RATES

|                       |                   |        |           |
|-----------------------|-------------------|--------|-----------|
| JOB NO.               | *<br>SFG          | DATE:  | 10/8/07   |
| SHEET OF<br>EXHIBIT 1 | CHECKED BY:<br>DB | SCALE: | 1"=50'-0" |



**Courtyard On**  
7500 JEFFERSON  
Albuquerque  
NEW MEXICO 8

ENGINEERS PLANNERS PHOTOGRAMMETRISTS  
SURVEYORS LANDSCAPE ARCHITECTS