


ALBUQUERQUE METROPOLITAN ARROYO
FLOOD CONTROL AUTHORITY

CALABACILLAS ARROYO DRAINAGE
MANAGEMENT PLAN

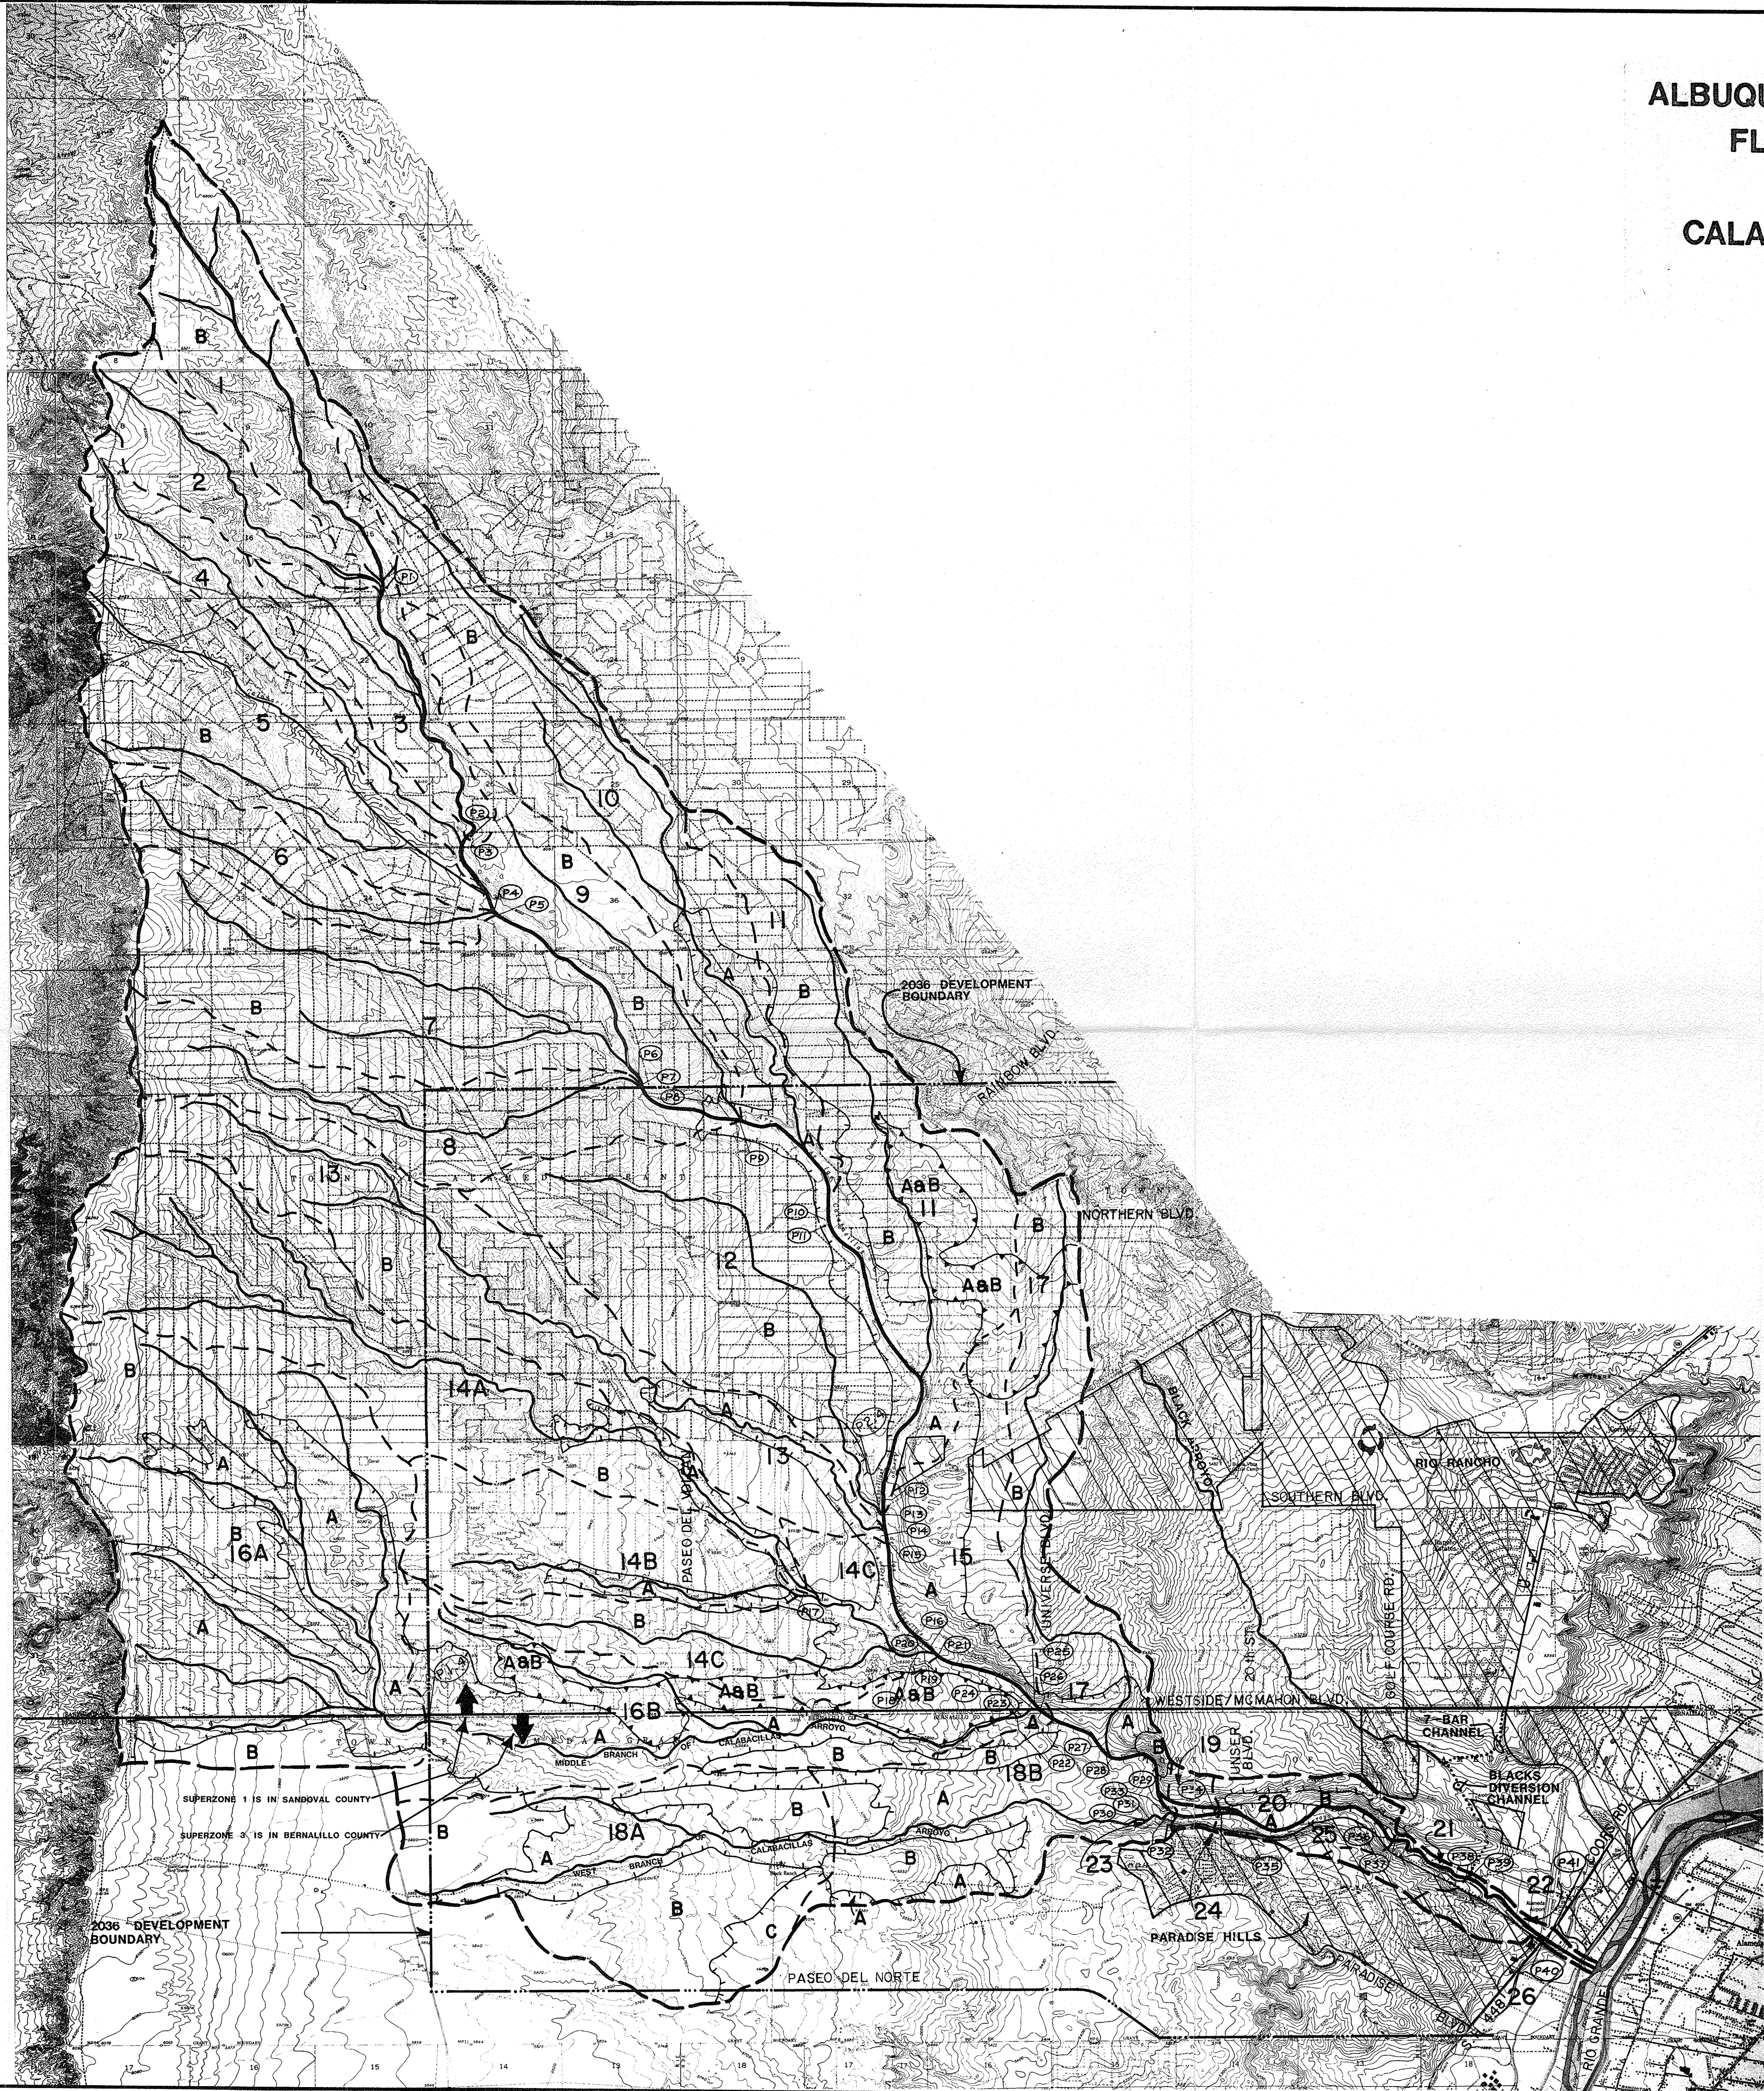

LEGEND

--- SUB-BASIN BOUNDARY

— ARROYO

--- 2036 DEVELOPMENT BOUNDARY

... DIVERSION CHANNEL

[Hatched Box] EXISTING DEVELOPMENT


[A] HYDROLOGIC SOIL GROUP A

[A&B] HYDROLOGIC SOIL GROUPS A AND B (45% A AND 55% B)

B, C HYDROLOGIC SOIL GROUPS B AND C

24,14B SUB-BASIN NAME

[10] ANALYSIS POINT

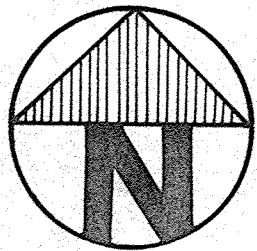

RECEIVED
APR 01 1987
HYDROLOGY SECTION

0 2000' 4000' 8000' 16,000'
SCALE: 1"=4000'
CONTOUR INTERVAL = 10', 20' AND 40' FEET

Post Office Box 9 • Fort Collins, Colorado 80522		2129 OSAGE NE-SUITE 2A, ALBUQUERQUE, NEW MEXICO 87113 TELEPHONE (505) 345-3115	
TITLE: SUB-BASINS AND ANALYSIS POINTS		DATE	
DESIGN BY		DRAWN BY	
CHECKED BY		PLATE 1	
REVISION	REVISION		
NO. DATE	NO. DATE		
REMARK	REMARK		
BY	BY		