

Legend

| | |
|--|--------------------------|
| | EXISTING CONTOUR - MAJOR |
| | EXISTING CONTOUR - MINOR |
| | NEW CONTOUR |
| | DRAINAGE BASIN BOUNDARY |
| | PROPOSED SPOT ELEVATION |
| | EXISTING SPOT ELEVATION |
| | PROPOSED RETAINING WALL |
| | TOP OF WALL |
| | BOTTOM OF WALL |
| | FLOW DIRECTION |
| | DRAINAGE SWALE |
| | FINISH FLOOR ELEVATION |
| | BUILDING NUMBER |
| | AS-BUILT ELEVATION |

Drainage Facilities within City Right-of-Way Notice to Contractor

1. An excavation permit will be required before beginning any work within City Right-Of-Way.
2. All work on this project shall be performed in accordance with applicable federal, state and local laws, rules and regulations concerning construction safety and health.
3. Two working days prior to any excavation, the contractor must contact the line locating service, New Mexico One Call 260-1990, (NM one call "811") for the location of existing utilities.
4. Prior to construction, the contractor shall excavate and verify the locations of all obstructions. Should a conflict exist, the contractor shall notify the engineer so that the conflict can be resolved with a minimum amount of delay.
5. Backfill compaction shall be according to traffic/street use.
6. Maintenance of the facility shall be the responsibility of the owner of the property being served.
7. Work on arterial streets shall be performed on a 24-hour basis.

DRAINAGE CERTIFICATION


I, SCOTT M MCGEE, NMPE 10519, OF THE FIRM SCOTT M MCGEE PE, LLC, HEREBY CERTIFY THAT THE PHASE 2A PORTION OF THIS SITE HAS BEEN GRADED AND WILL DRAIN IN SUBSTANTIAL COMPLIANCE WITH THE DESIGN INTENT OF THE APPROVED PLAN DATED 11/22/16. THE RECORD INFORMATION EDITED ONTO THE ORIGINAL PLAN HAS BEEN OBTAINED BY DAVID P. ACOSTA, NMPS 21082, OF CONSTRUCTION SURVEY TECHNOLOGIES, INC. I ALSO CERTIFY THAT I PERSONALLY VISITED THE PROJECT SITE 11/7/16 AND HAVE DETERMINED BY VISUAL INSPECTION THAT THE SURVEY DATA PROVIDED IS REPRESENTATIVE OF ACTUAL SITE CONDITIONS AND IS TRUE AND CORRECT TO THE BEST OF MY KNOWLEDGE AND BELIEF. THIS CERTIFICATION IS SUBMITTED IN SUPPORT OF A REQUEST FOR A TEMPORARY CERTIFICATE OF OCCUPANCY FOR PHASE 2A.

THE RECORD INFORMATION SHOWN HEREON IS NOT NECESSARILY COMPLETE AND IS ONLY INTENDED TO VERIFY SUBSTANTIAL COMPLIANCE OF THE GRADING/ DRAINAGE ASPECTS OF THIS PROJECT. THOSE RELYING ON THIS RECORD DOCUMENT ARE ADVISED TO OBTAIN INDEPENDENT ACCURACY VERIFICATION BEFORE USING IT FOR ANY PURPOSE.

PHASE 2A
 Scott M McGehee 11/22/16



SCOTT M MCGEE, NMPE 10519

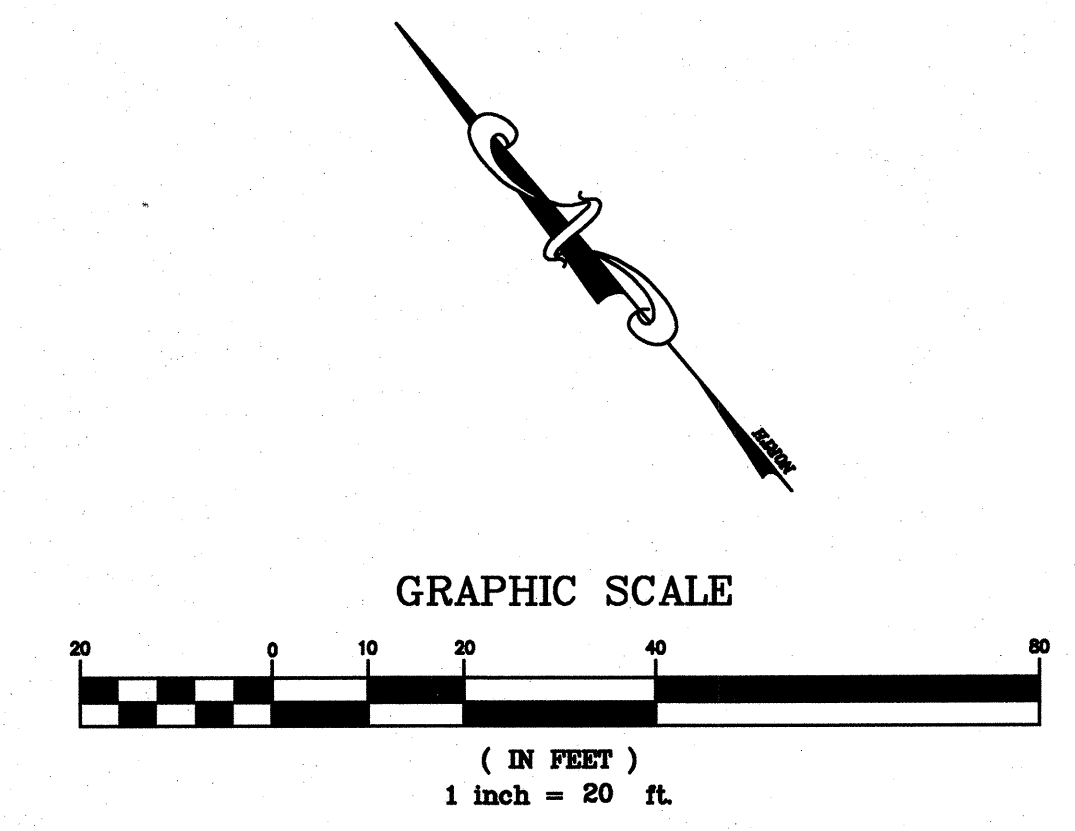

PHASE 2
 ASPEN RANCH APTS
 9677 EAGLE RANCH RD NW
 ALBUQUERQUE, NEW MEXICO

Grading and Drainage Plan

DATE
 10/10/2011

REVISED DATE

SHEET

C1.2