

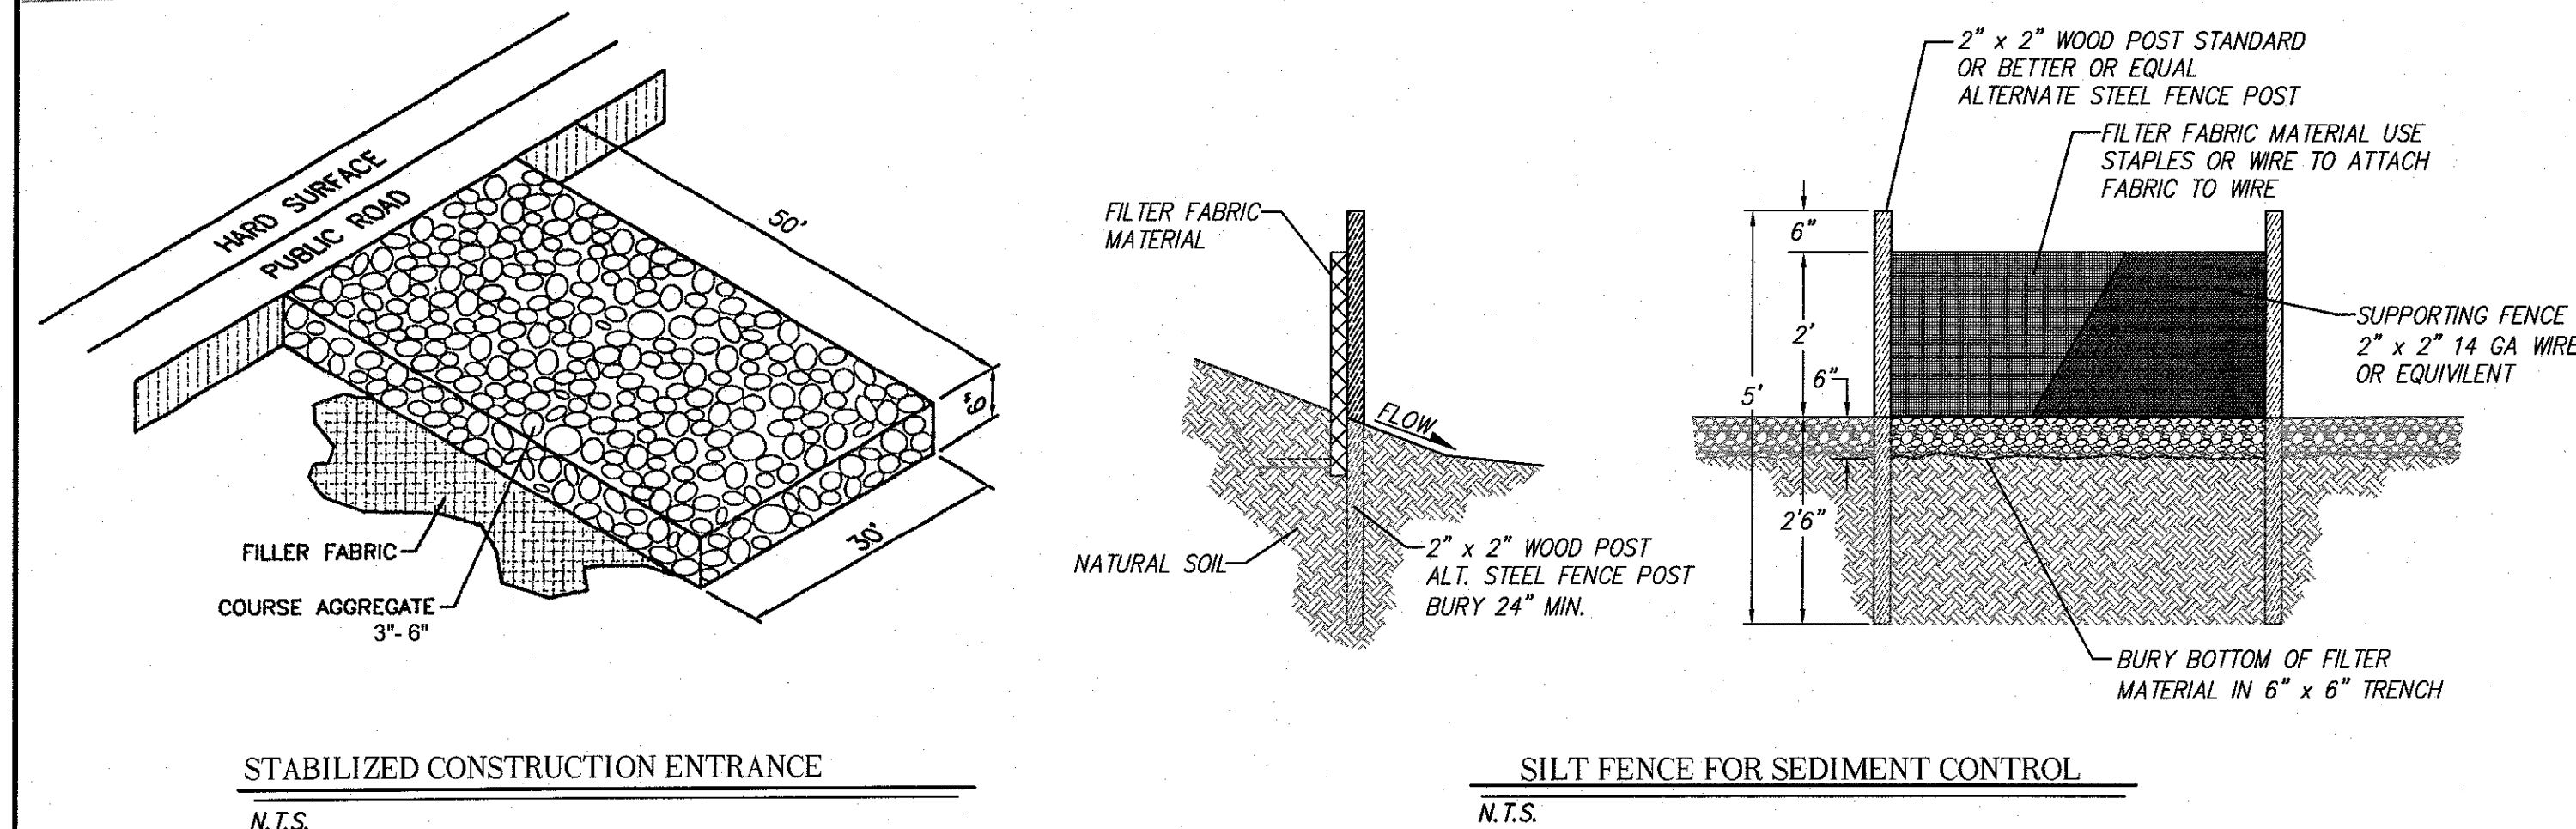
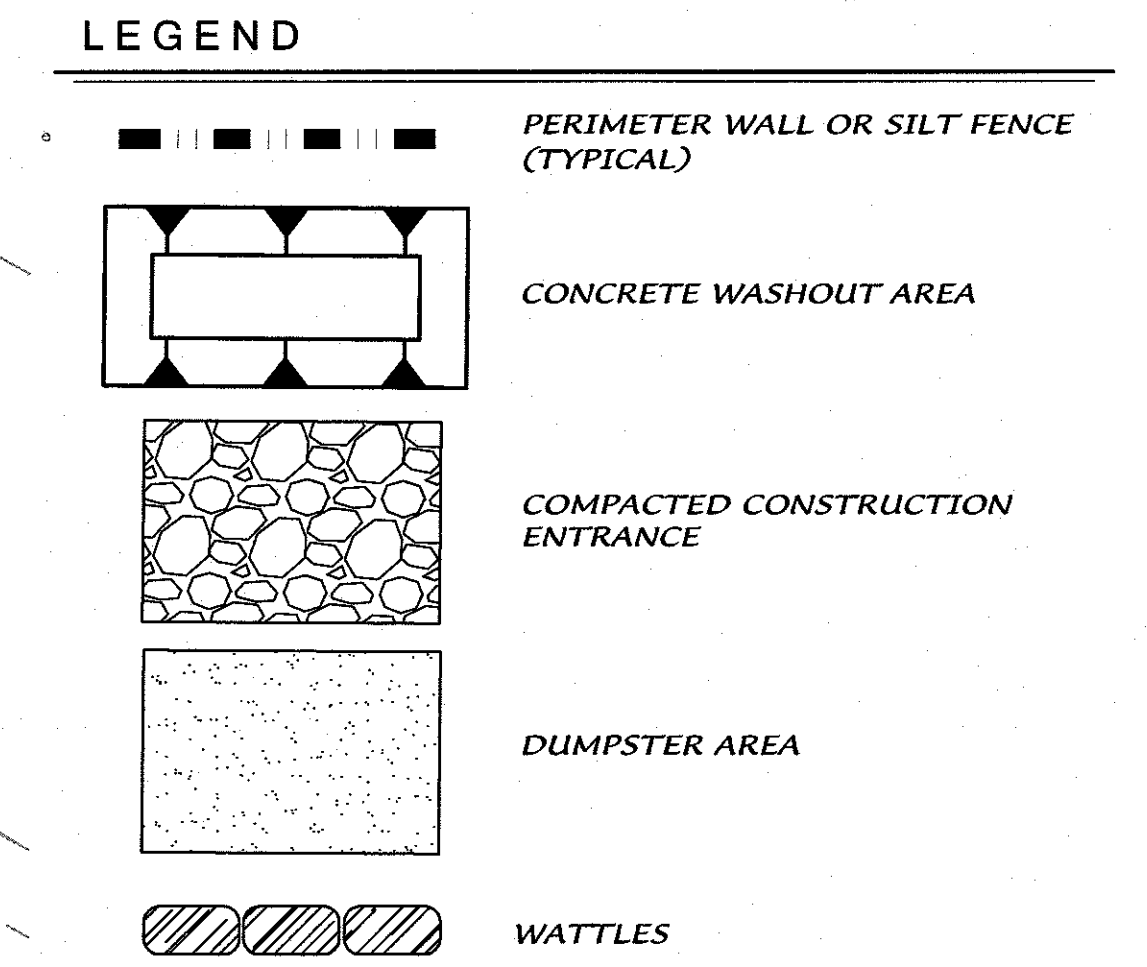
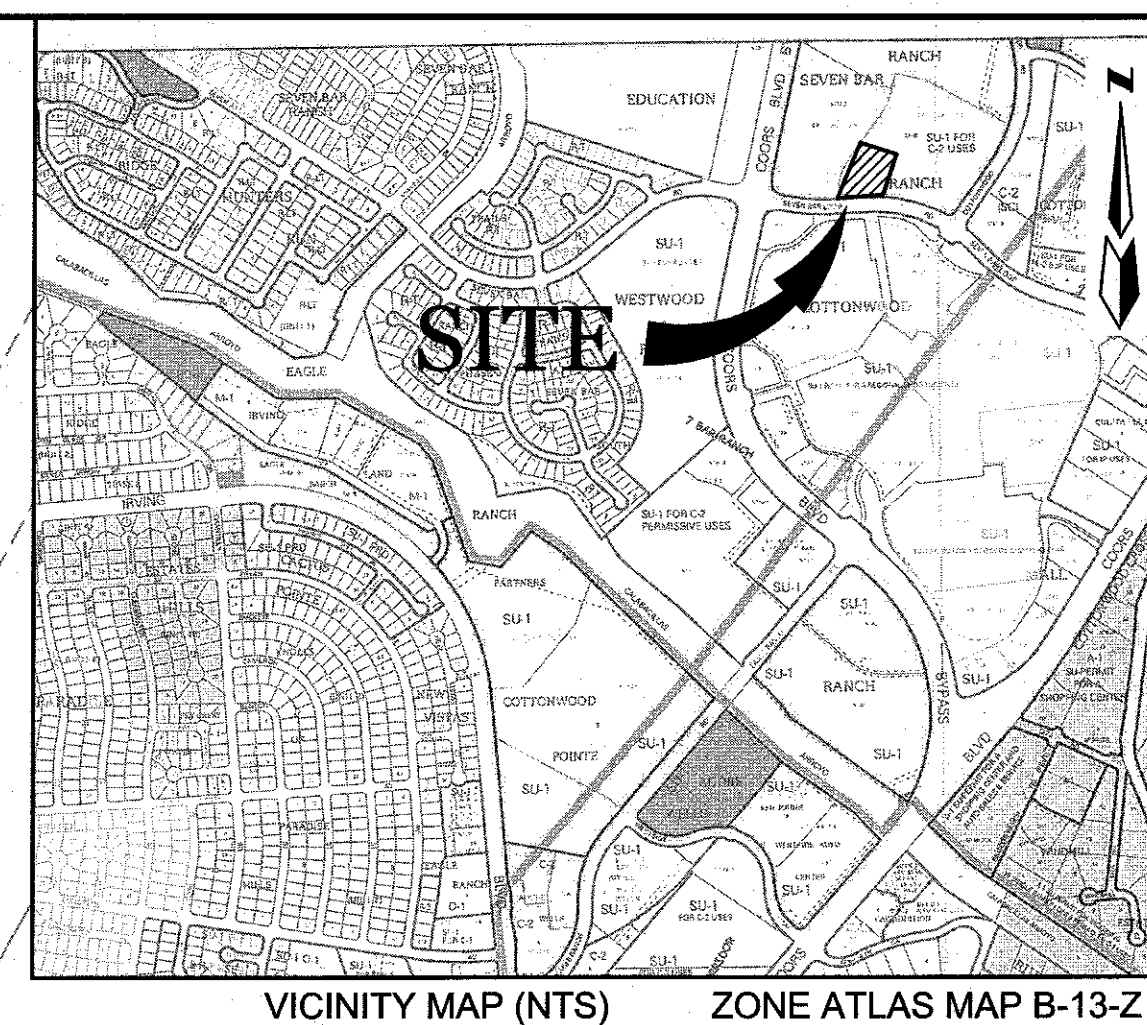


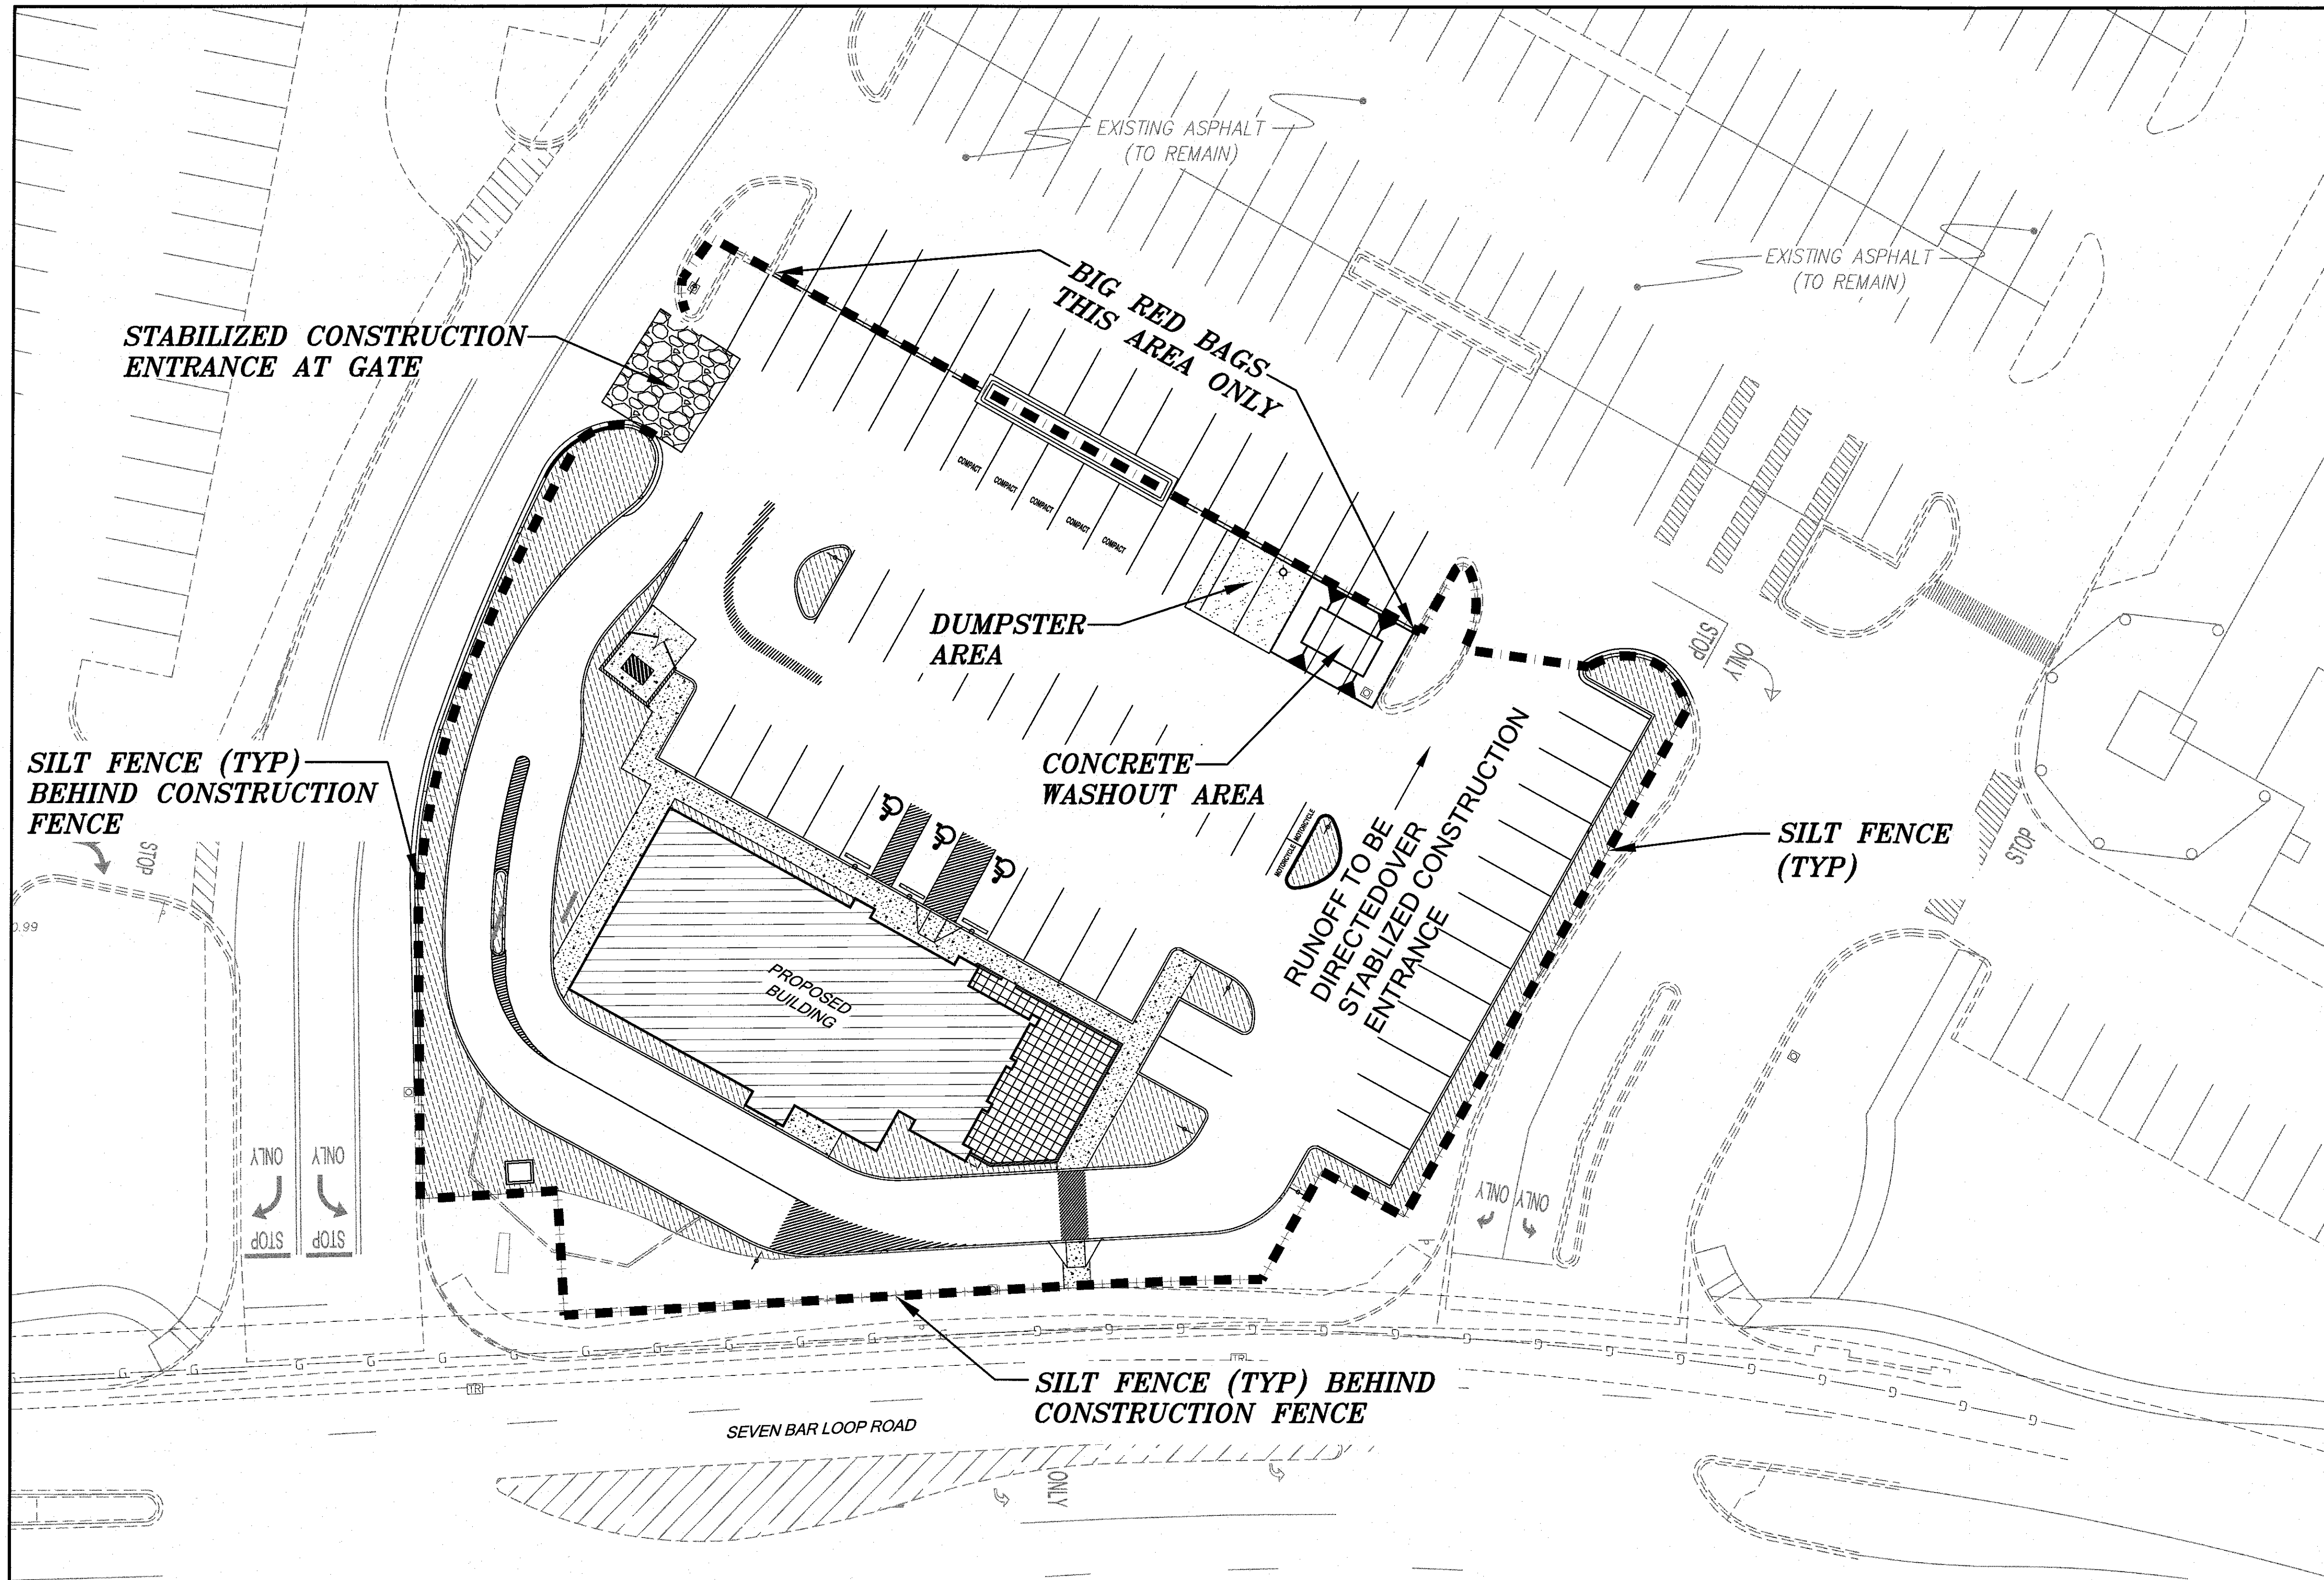

GENERAL NOTES

1. WHEN DOING WORK IN THE CITY ROW (SIDEWALKS, DRIVE PADS, UTILITIES) PREVENT DIRT FROM GETTING INTO THE STREET. IF DIRT IS PRESENT IN THE STREET, THE STREET SHOULD BE SWEEPED EVERY FEW DAYS OR THE SAME DAY IF RAIN IS IMMINENT. ANY TEMPORARY DIRT PILE SHALL BE PLACED ON THE UPSTREAM SIDE OF THE TRENCH.
2. ALL SOIL DISTURBED DURING UTILITY TRENCHING SHOULD BE PLACED ON THE UPSTREAM SIDE OF THE STREET CUT AND THE AREA SWEEPED AFTER THE WORK IS COMPLETED.
3. HAY BALES ARE NOT TO BE USED.
4. SAND BAGS OR GRAVEL BAGS ARE NOT TO BE USED.
5. CONTRACTOR TO CONTACT ONE-CALL AT (505) 260-1990, PRIOR TO BEGINNING CONSTRUCTION.
6. HOME DEPOT SPECIFICATIONS SHALL BE USED FOR ANY WORK ADJACENT TO CARVE OUT PARCEL.

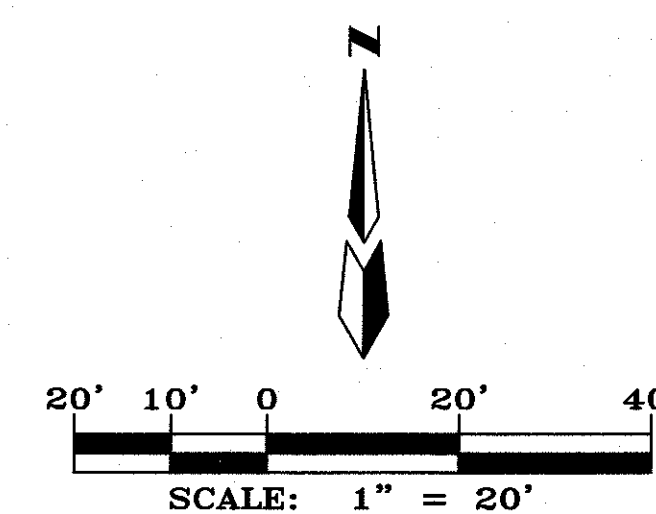

CITY OF ALBUQUERQUE PUBLIC WORKS DEPARTMENT	
TITLE: TACO CABANA @ COTTONWOOD EROSION PLAN	
DESIGN REVIEW COMMITTEE	CITY ENGINEER APPROVAL
LAST DESIGN UPDATE	MO./DAY/YR.
CITY PROJECT NO.	SHEET
ZONE MAP NO. B-13-Z	C-105

BENCH MARKS		AS BUILT INFORMATION	
WORK	DATE	CONTRACTOR	NO.
STATIONED BY	DATE	FROM THE INTERSECTION OF COORS BLVD BY PASS & ELLISON DRIVE NW	
ACCEPTANCE BY	DATE	TRAVEL SE 0.4 MILES TO THE STATION ON THE LEFT. THE STATION IS IN	
FIELD	DATE	THE MEDIAN, 2 FEET EAST OF THE WEST CURB.	
DRAWINGS	DATE	GEOGRAPHIC POSITION IN FEET (NAD83)	
CORRECTED BY	DATE	N.M. STATE PLANE COORDINATES (CENTRAL ZONE)	
MICRO-FILM INFORMATION	DATE	N=1528304.616, E=151724.365	
	DATE	G=0.99967841	
	DATE	ELEVATION IN FEET (NAVD83) = 5074.478	
	DATE	ΔR=00112.27"	