

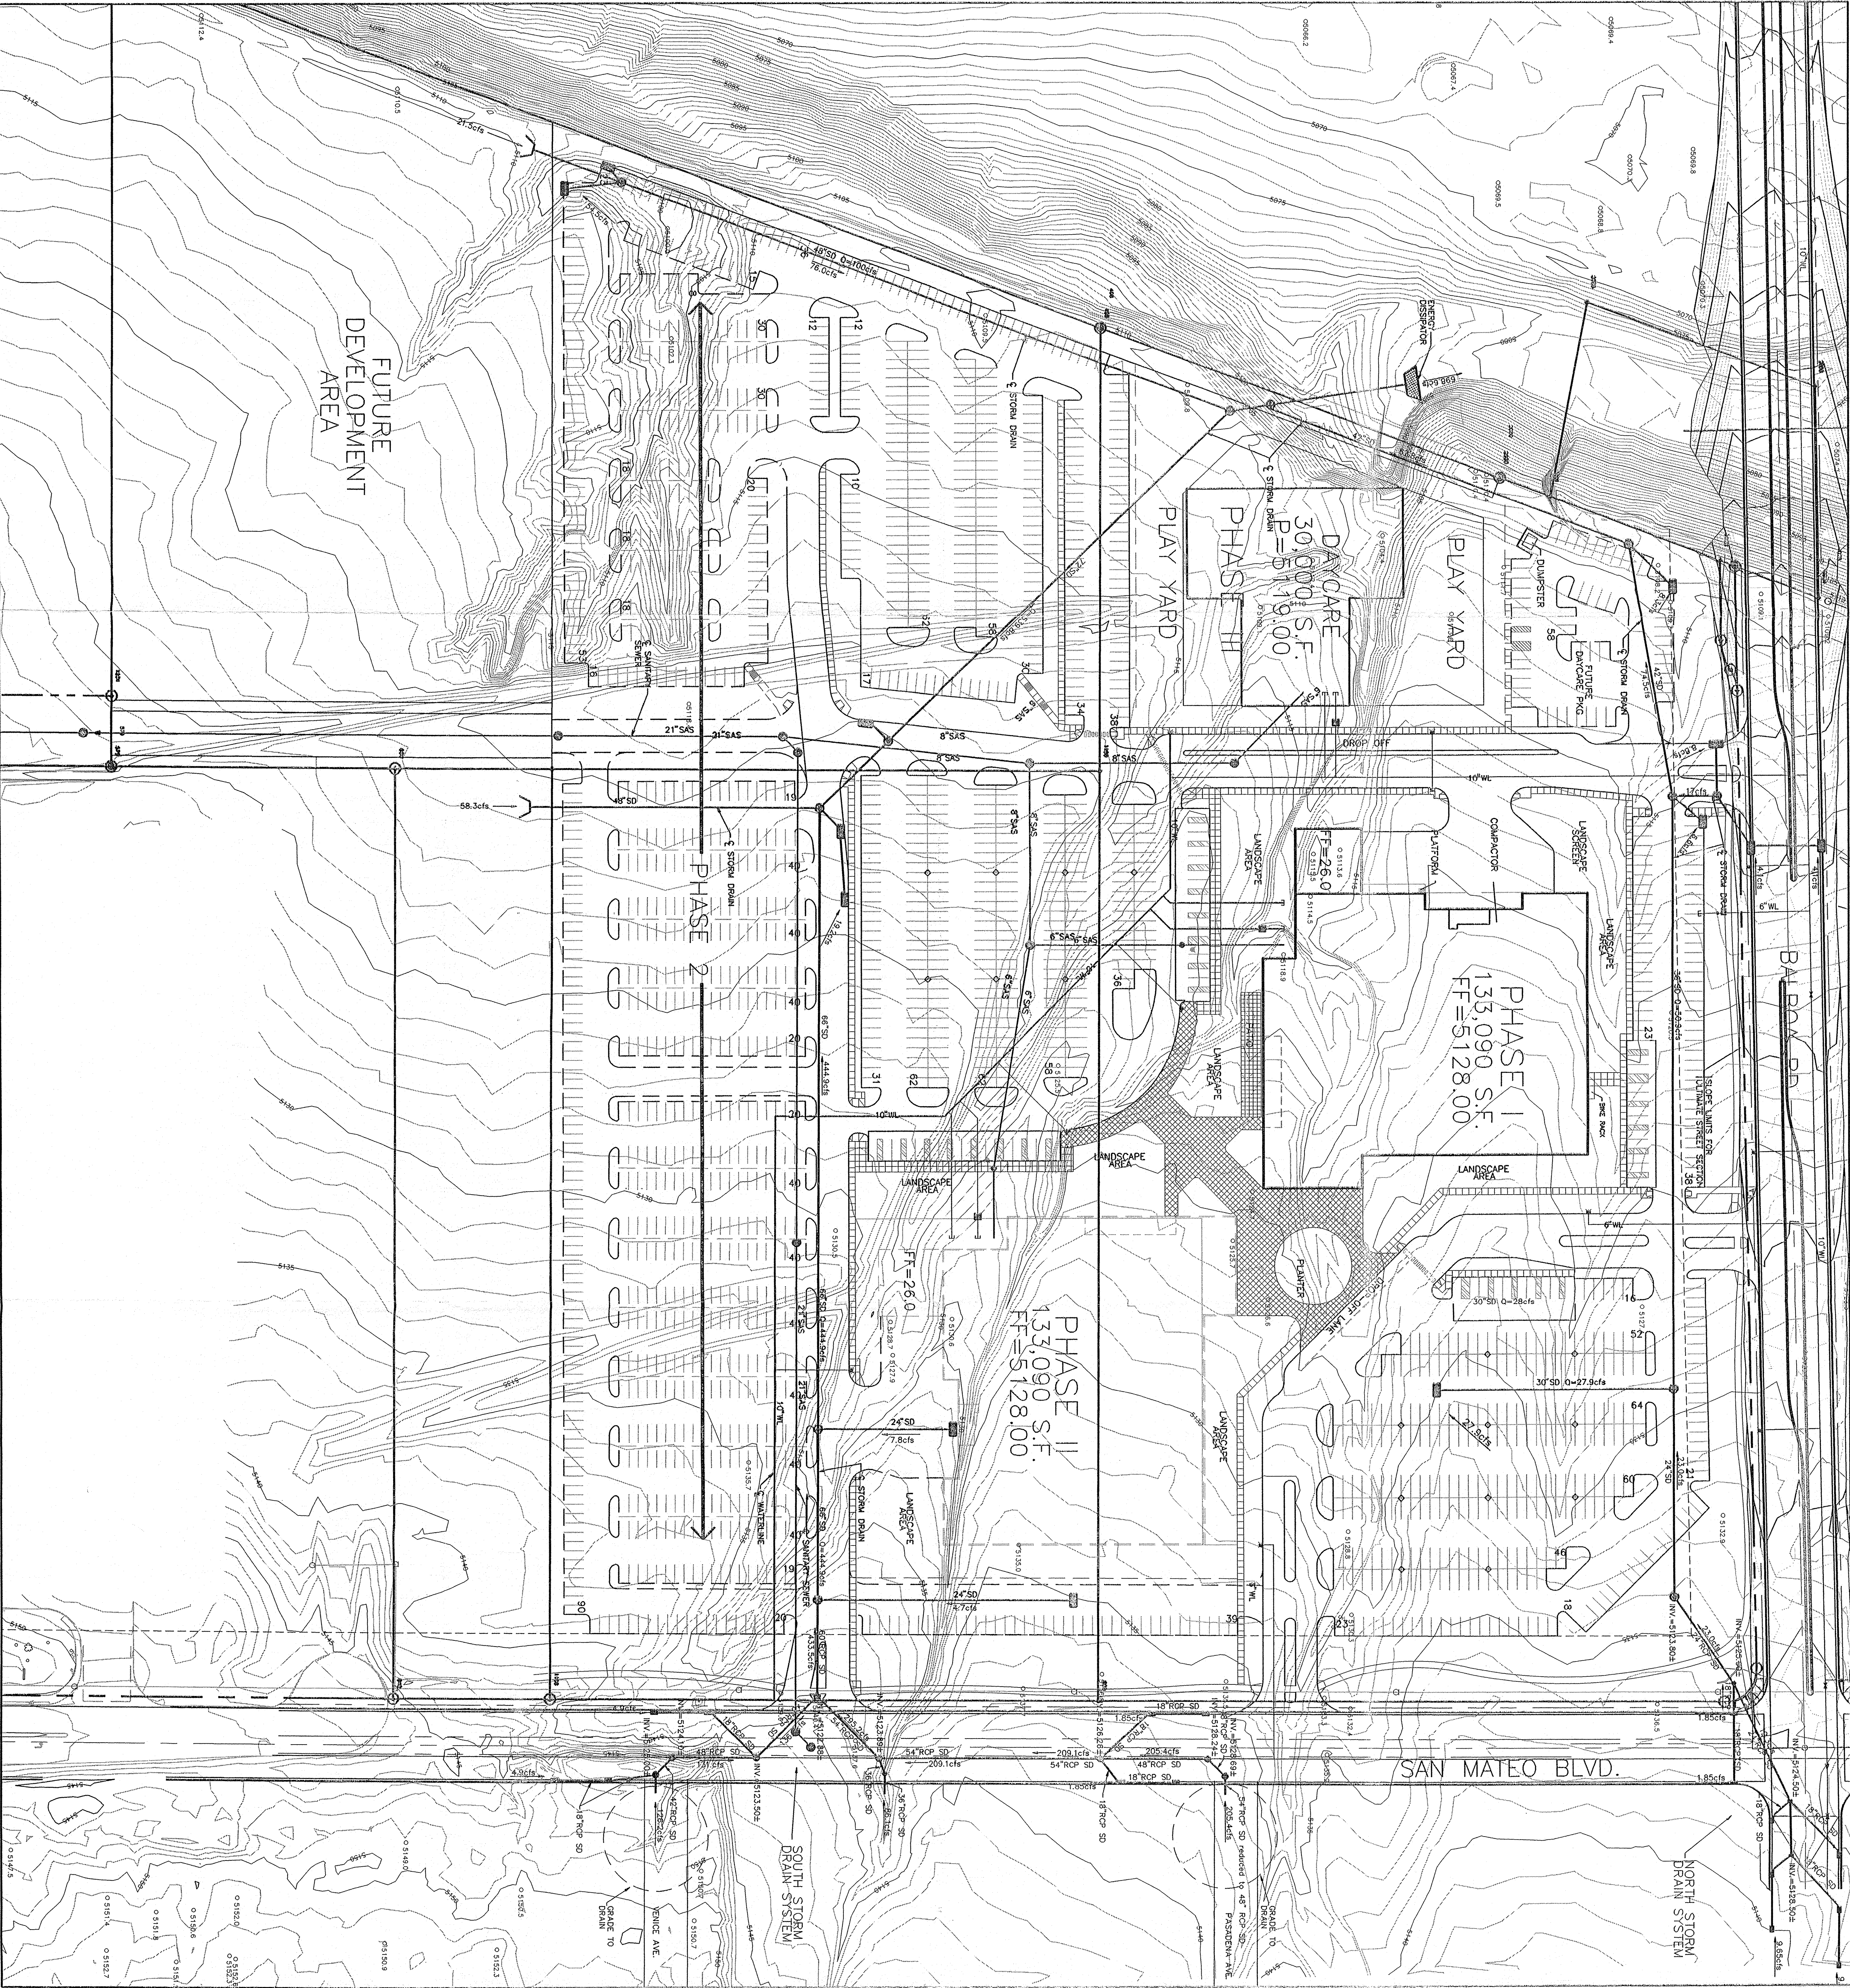


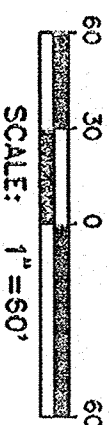

LEGEND

- EXISTING TURN ARROW
- EXISTING POWER POLE
- EXISTING POST
- EXISTING SIGN
- EXISTING TREE
- EXISTING POLE
- EXISTING ANCHOR
- EXISTING VALVE
- EXISTING FIRE HYDRANT
- EXISTING CAP
- EXISTING STORM DRAIN MANHOLE
- EXISTING SANITARY SEWER MANHOLE
- PROPOSED SANITARY SEWER
- PROPOSED FIRE HYDRANT
- PROPOSED VALVE
- PROPOSED REDUCER
- PROPOSED CAP
- FLOW ARROW
- PROPOSED LATERAL PLUG
- EXISTING SANITARY SEWER
- EXISTING WATER LINE
- EXISTING STORM SEWER
- EXISTING POWER LINE
- PROPOSED SANITARY SEWER
- PROPOSED OFF-SITE STORM DRAIN
- PROPOSED WATER METER
- EXISTING CONTOUR

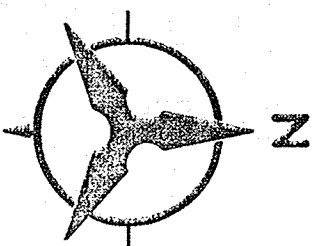


BOJAN-WALSH & ASSOCIATES
LANDSCAPE ARCHITECTS
REGISTERED PROFESSIONAL LANDSCAPE ARCHITECTS
NO. 35002-0023

general notes

contractor to verify all dimensions prior to construction
contractor to verify all existing on site conditions prior to construct.
location of existing utilities are approximate; contractor to field
verify location of all existing utilities and structures.
proposed utility sizes are subject to change
existing contours were digitized from the Federal Emergency
Management Agency (FEMA) map, Community 7-002

PLATE 5
CITICORP SITE
DRAINAGE PLAN

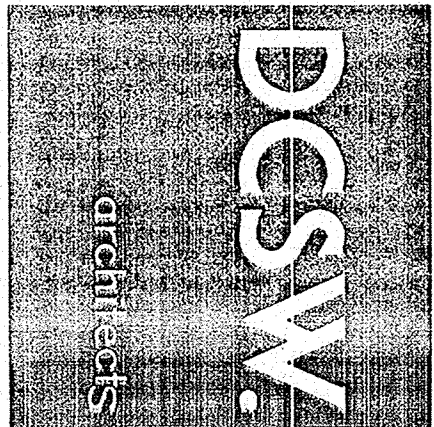

revisions:

design

collaborative

southwest inc.

105 4th st. sw


clbuquerque, nm

87102

BHI job no: 960177A

505-843-9639

sheet C1 of —

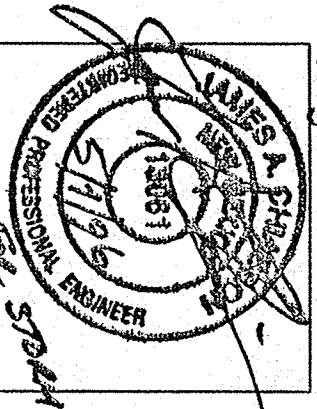

engineer