



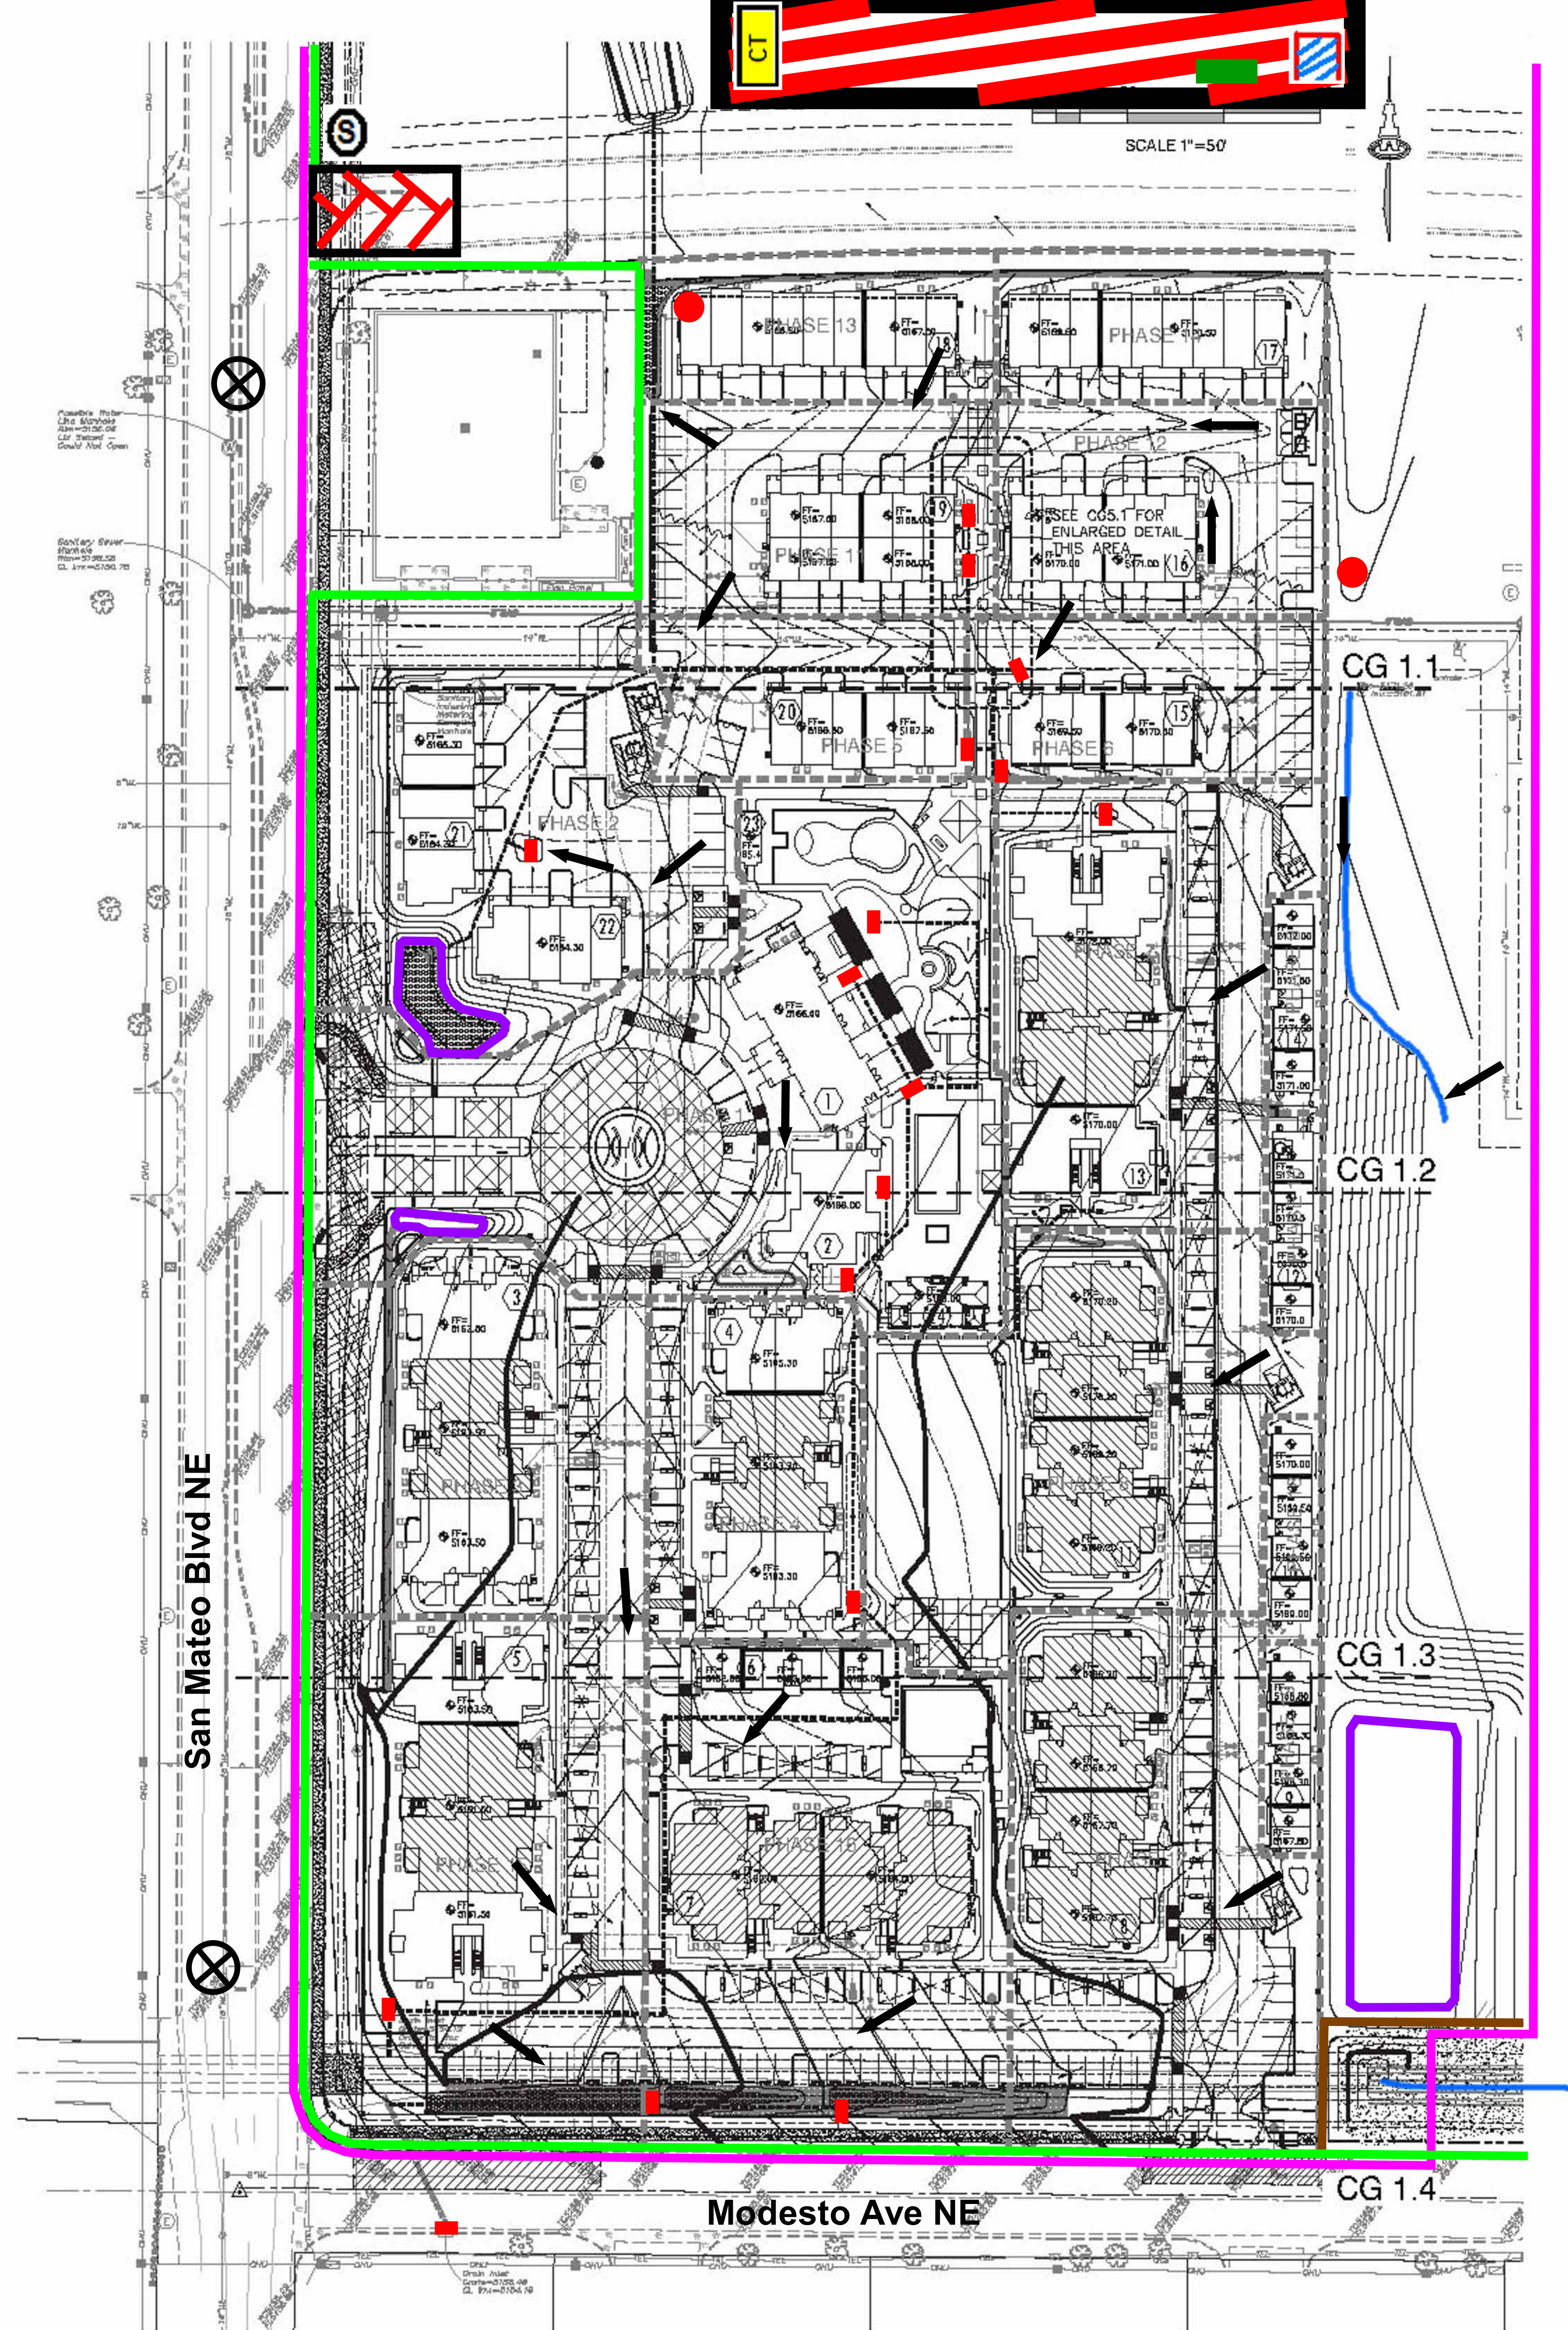

Engineer Stamp

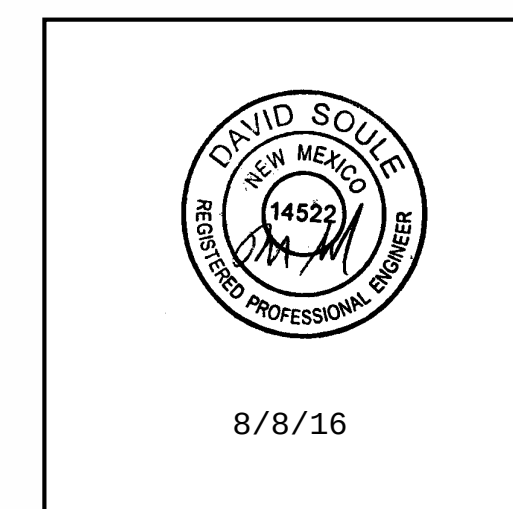

Legend	
Erosion Sediment Control Plan	
	Project Perimeter & Disturbed Area
	Silt Fence
	Pre Flow
	Flow
	Swale
	Outfall
	Posting Sign
	Earth Berm
	Staging Area
	Stabilized Construction Entrance
	Trash Receptacle
	Chemical Toilet
	Concrete Washout
	Mulch Socks
	Saw Cut
	Weighted Wattle
	Proposed Curb Inlet with protection
	Existing Grate Inlet with protection
	Retention Pond

Broadstone NorthPoint Townhomes

Receiving Waters and Critical Habitat: Rio Grande
Impairments: E. coli, Dissolved Oxygen, PCBs
in Fish Tissue, Water Temperature
Grade: Before 1% - 4% After 1% - 3%