



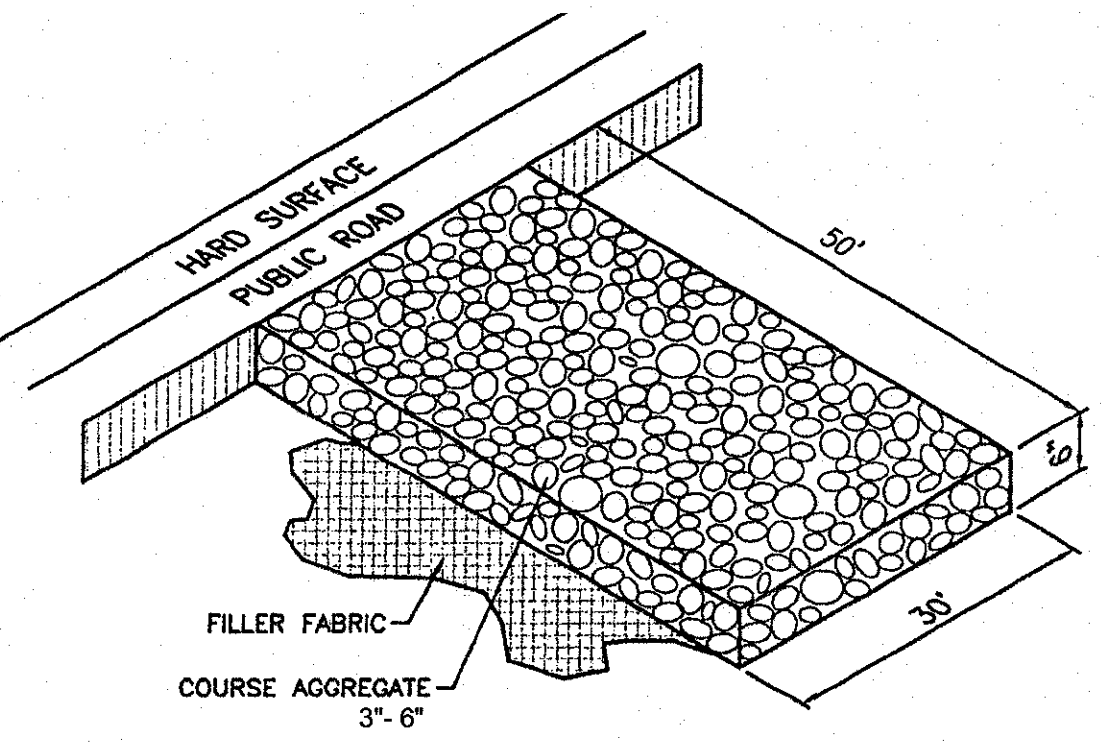


N.T.S.

N.T.S.

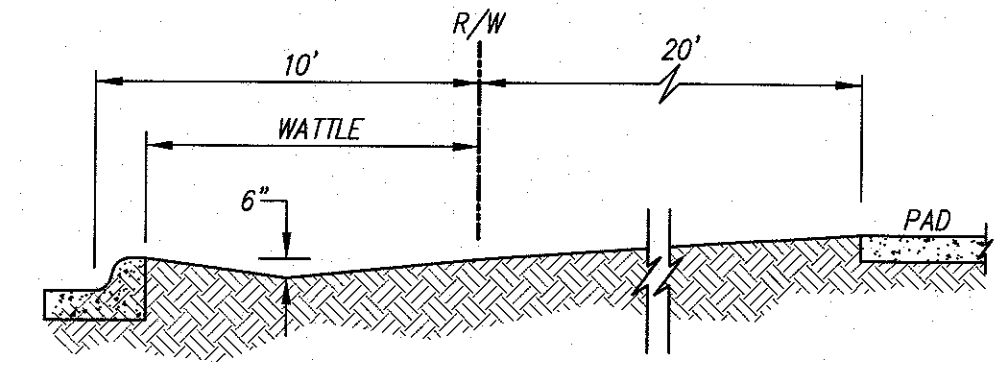


SCALE: 1"=5'


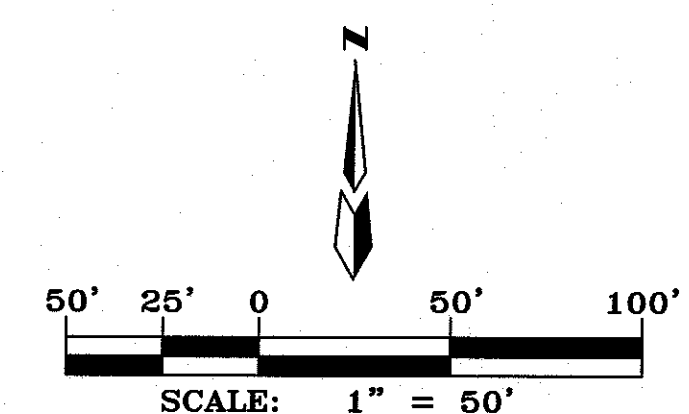


	MARK GOODWIN & ASSOCIATES, P.A. CONSULTING ENGINEERS		NO. DATE	DESIGNED BY DRAWN BY CHECKED BY
	P.O. BOX 90606 ALBUQUERQUE, NEW MEXICO 87199 OFFICE (505) 828-2200, FAX (505) 797-9539			
 CITY OF ALBUQUERQUE PUBLIC WORKS DEPARTMENT				
TITLE: <i>GLENDESTO SUBDIVISION EROSION AND SEDIMENT CONTROL PLAN</i>				
DESIGN REVIEW COMMITTEE	CITY ENGINEER APPROVAL	LAST DESIGN UPDATE	MO./DAY/YR.	MO./DAY/YR.
CITY PROJECT NO.		ZONE MAP NO.	SHEET	OF
<i>677183</i>		<i>B-18-Z</i>	<i>1</i>	<i>2</i>

F:\17085A\17019 Glendesto Revisions\EROSION & SEDIMENT CONTROL\A17019 Erosion & Sediment Control Plan Sht 2.dwg, 12/14/2017 4:24:21 PM, \goodwin-vm\One PlotWave 500 - WP2 (On GOODWIN-VM)

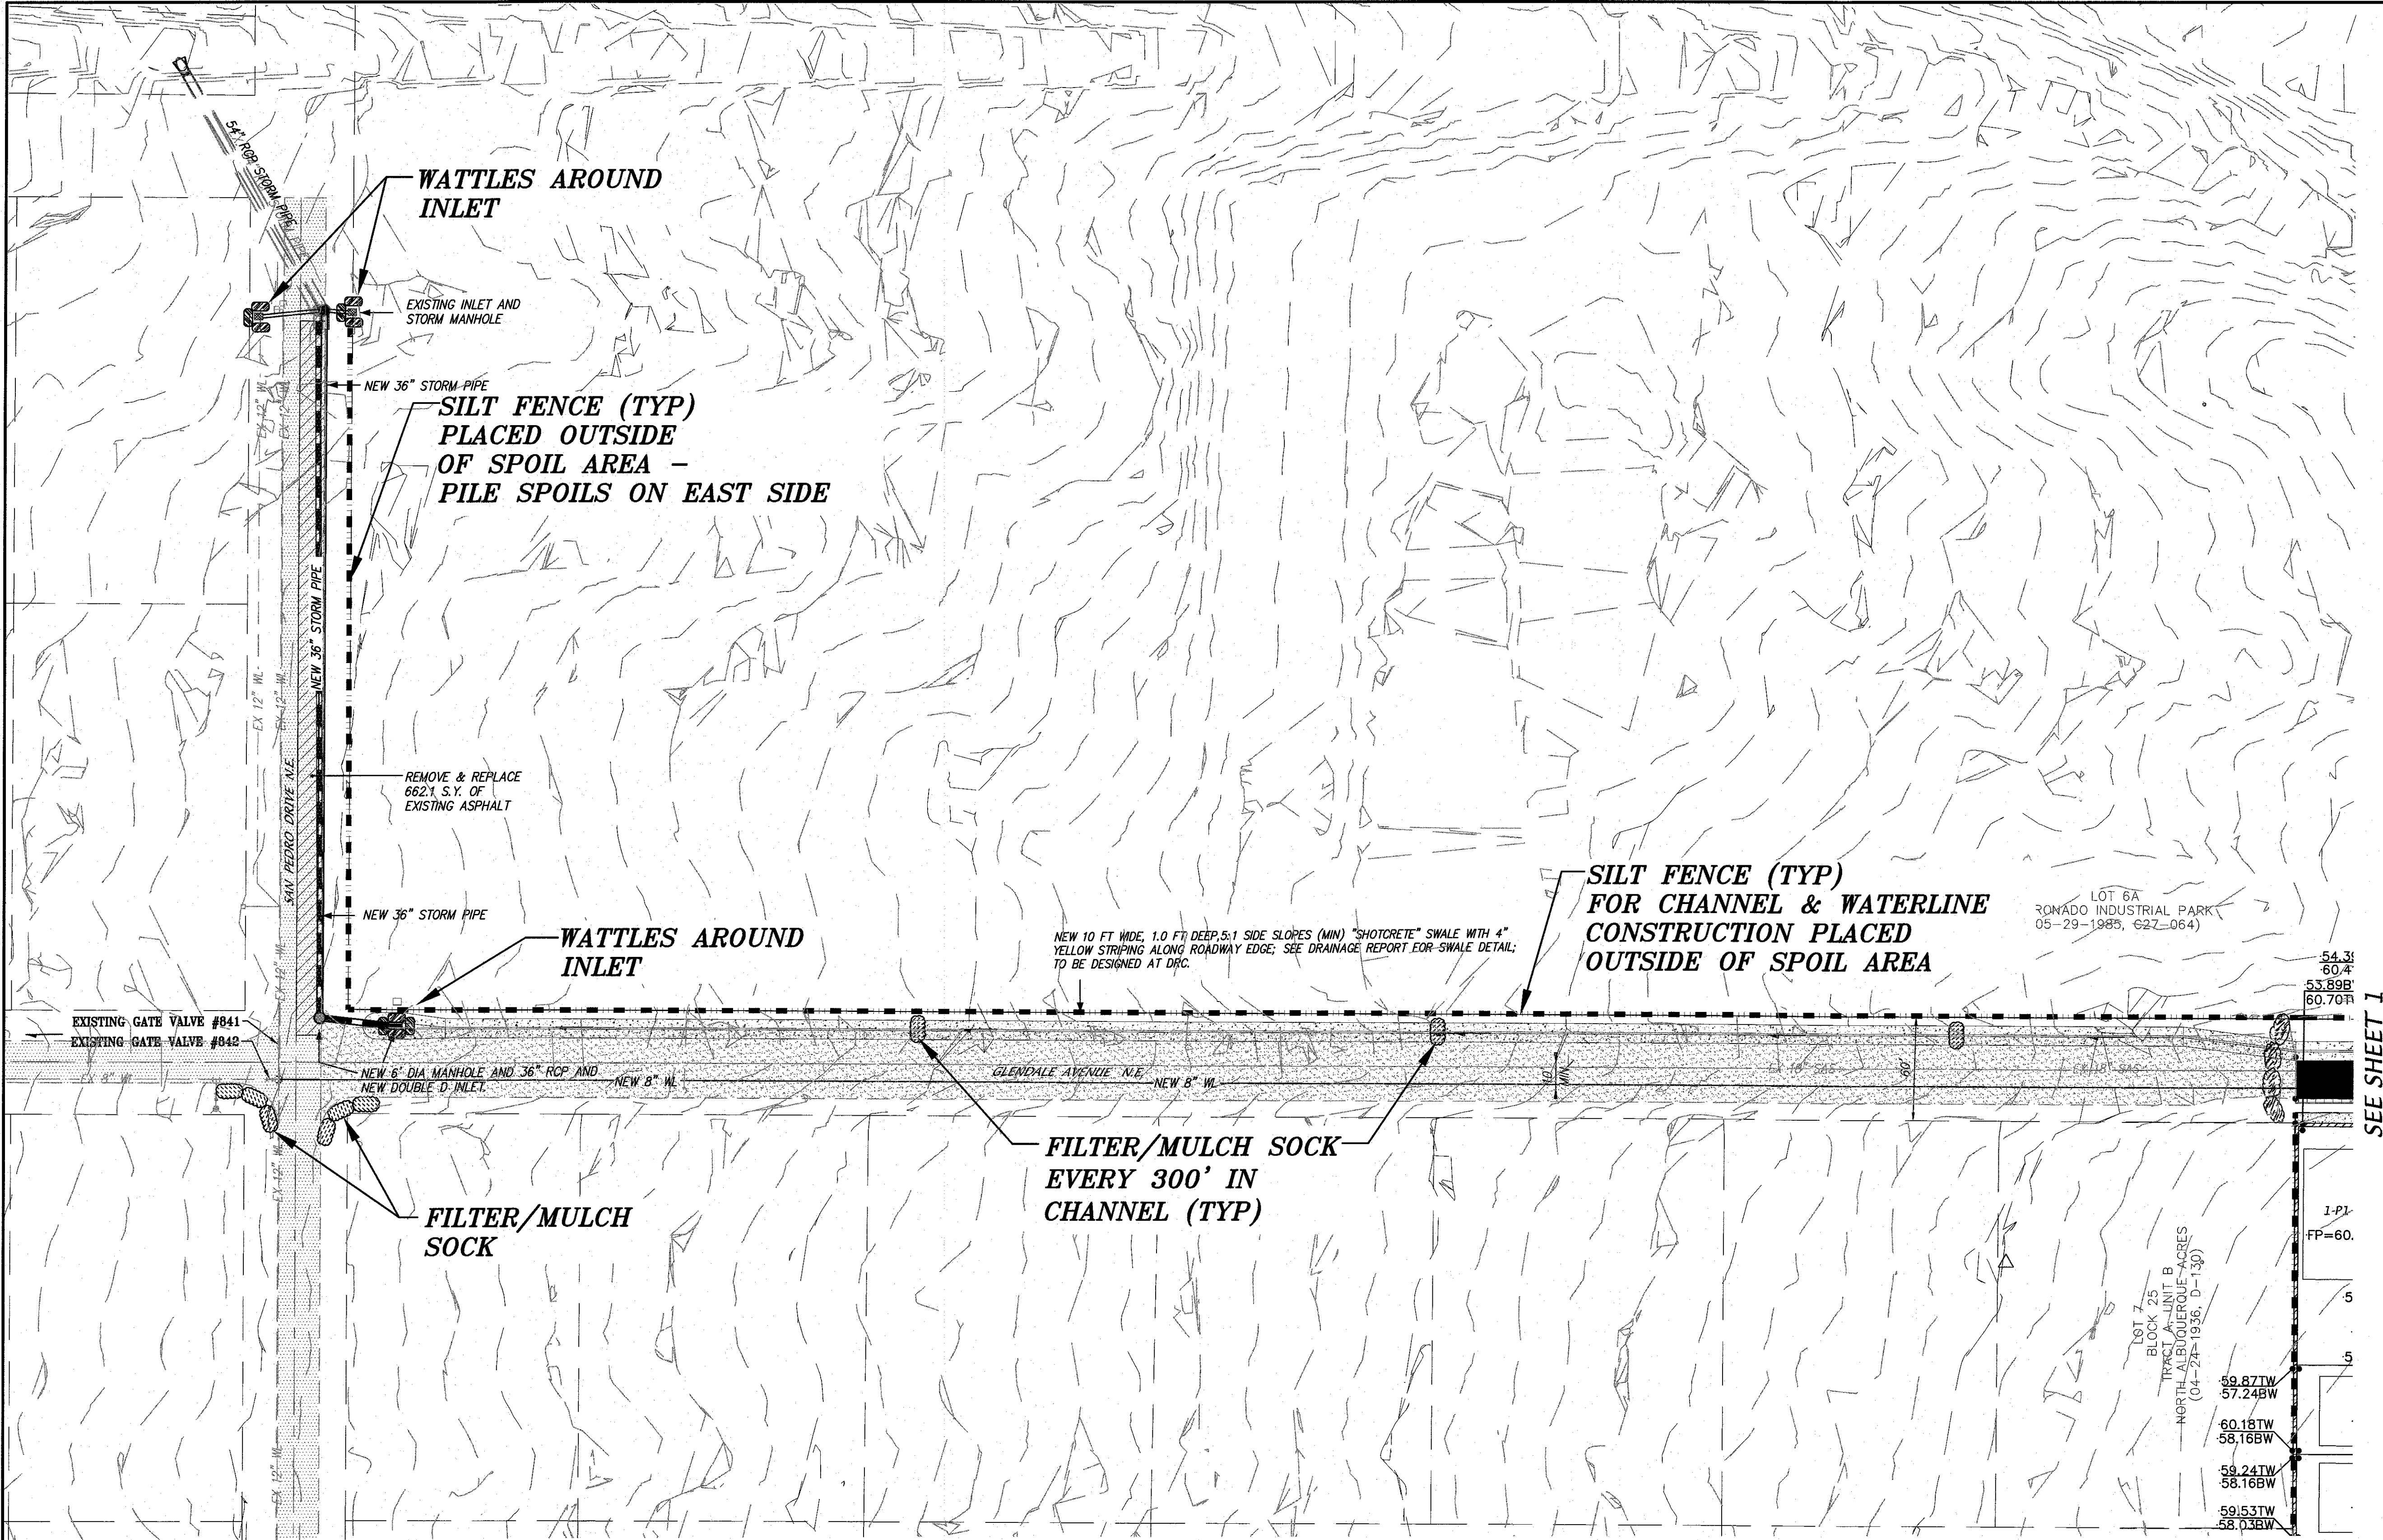

SEE SHEET 1

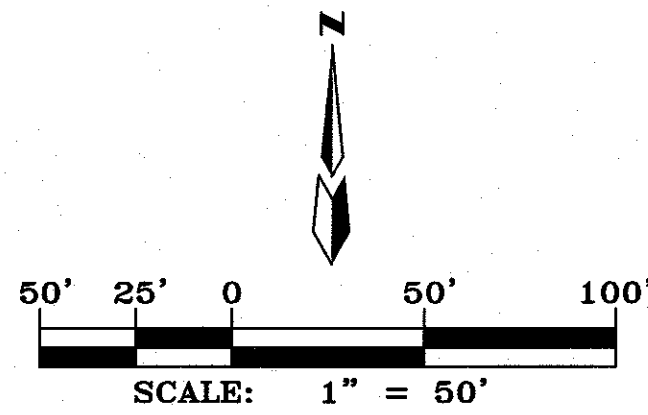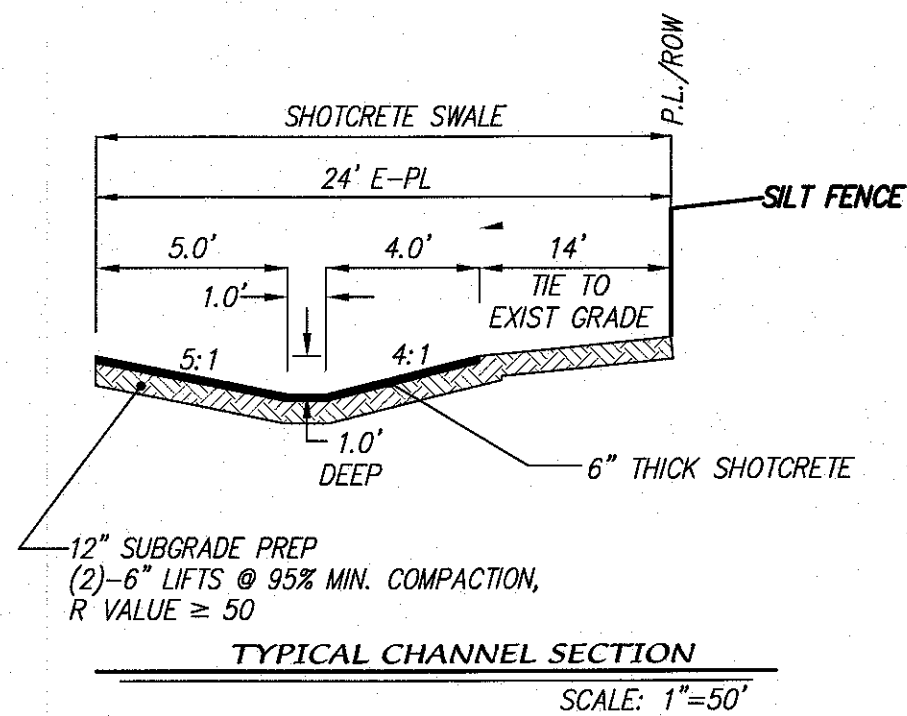

AS BUILT INFORMATION				BENCH MARKS				SURVEY INFORMATION				ENGINEER'S SEAL			
CONTRACTOR	DATE	INSPECTOR'S	DATE	AGS MONUMENT	NO.	BY	DATE	FIELD NOTES	NO.	BY	DATE				
STAKED BY	DATE	FIELD	DATE	"10-C18"											
VERIFICATION BY	DATE	DATE	DATE	N=152412.885								REVISIONS			
CORRECTED BY	DATE			E=154255.263											
MICRO-FILM INFORMATION				G-G=0.99965042								DESIGNED BY	DATE	DATE	DATE
				Δg=-0.01119 4.3"								DLH	08/17	08/17	08/17
				ELEVATION=5222.09								DRAWN BY	DATE	DATE	DATE
				CENTRAL ZONE								DMG	08/17	08/17	08/17
				(W403/NAV088)								CHECKED BY	DATE	DATE	DATE



MARK GOODWIN & ASSOCIATES, P.A.
CONSULTING ENGINEERS
P.O. BOX 90606
ALBUQUERQUE, NEW MEXICO 87199
OFFICE (505) 828-2200, FAX (505) 797-9539



CITY OF ALBUQUERQUE
PUBLIC WORKS DEPARTMENT

TITLE: **GLENDесто SUBDIVISION
EROSION AND SEDIMENT CONTROL PLAN**

DESIGN REVIEW COMMITTEE

CITY ENGINEER APPROVAL

LAST DESIGN UPDATE

CITY PROJECT NO.

ZONE MAP NO.

SHEET OF

677183

B-18-Z

2 2

F:\17085A\17019 Glendesto Revisions\EROSION & SEDIMENT CONTROL\A17019 Erosion & Sediment Control Plan Sht 2.dwg, Last saved by: Diane, 12/14/17