

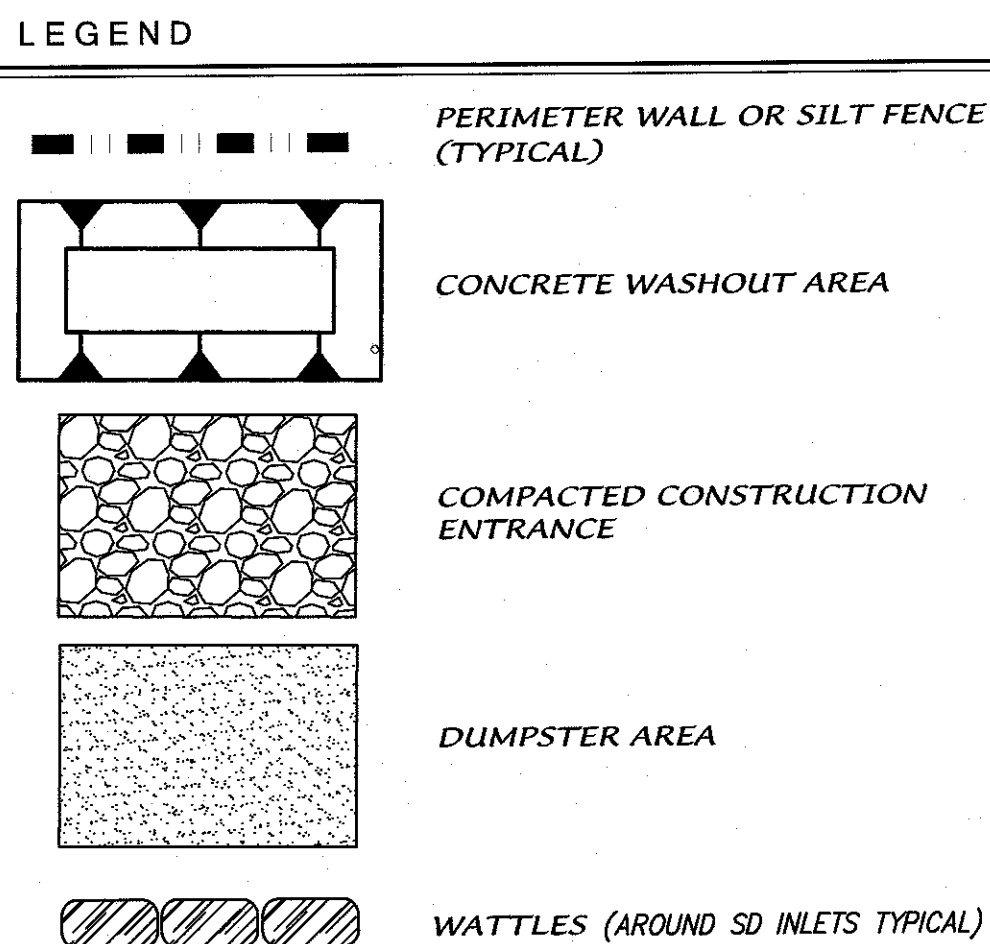
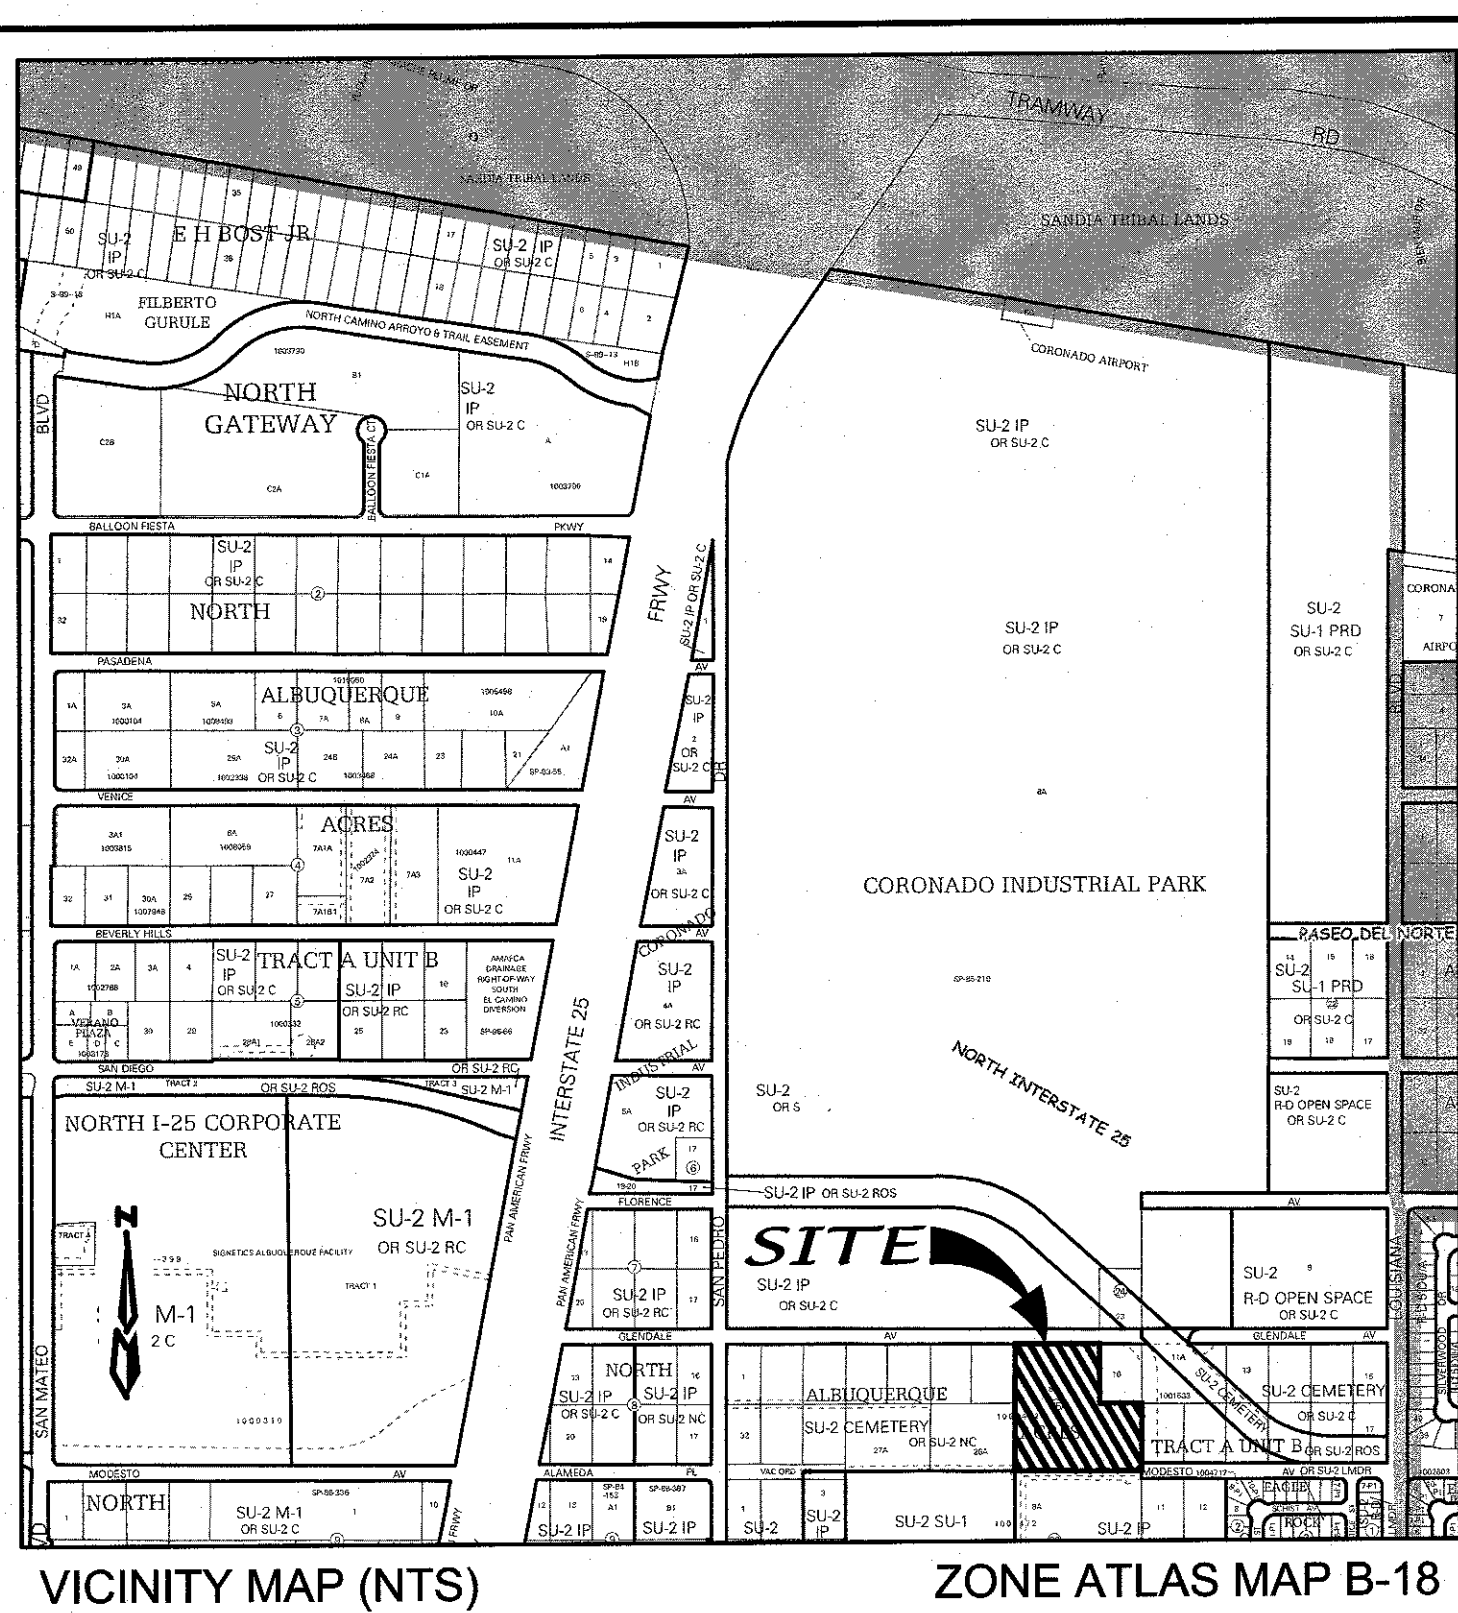


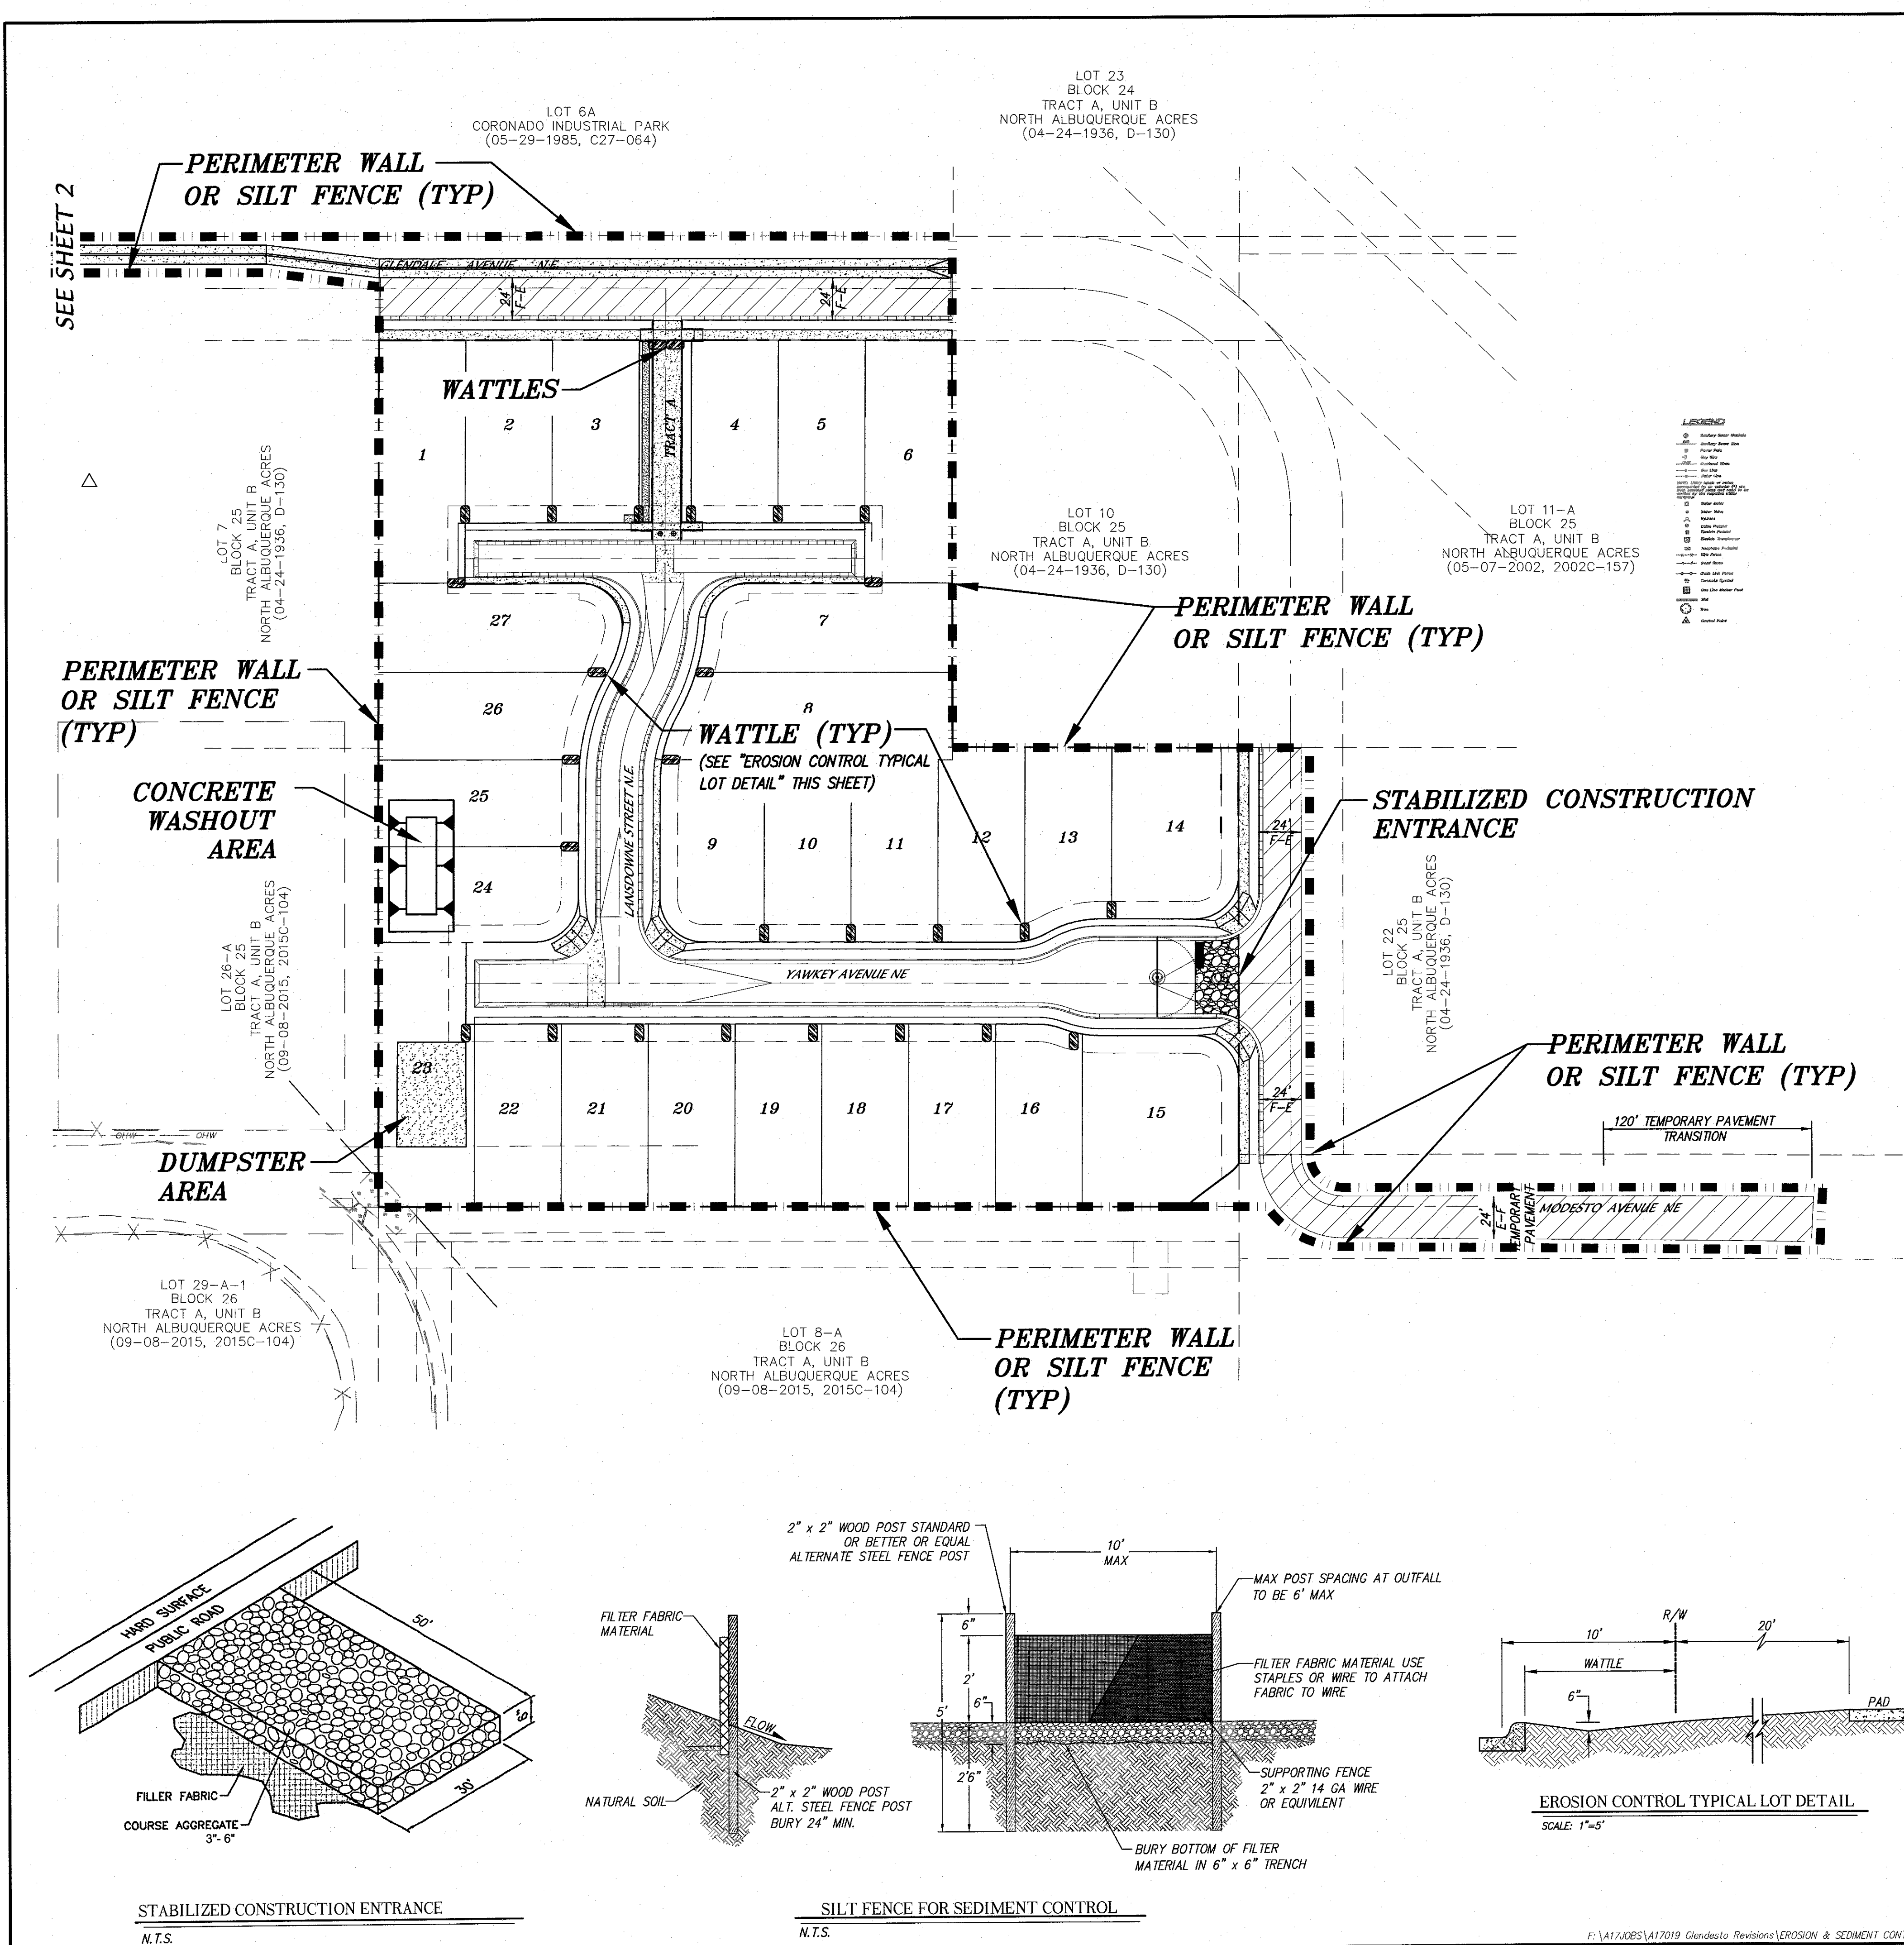

- GENERAL NOTES**
- WHEN DOING WORK IN THE CITY ROW (EG, SIDEWALK, DRIVE PADS, UTILITIES, etc...) PREVENT DIRT FROM GETTING INTO THE STREET. IF DIRT IS PRESENT IN THE STREET, THE STREET SHOULD BE SWEEPED EVERY DAY OR DURING THE DAY IF RAIN IS IMMINENT OR IF THE CONTRACTOR INTRODUCES WATER INTO THE STREET.
 - ALL SOIL DISTURBED DURING UTILITY TRENCHING SHOULD BE PLACED ON THE UPSTREAM SIDE OF THE STREET CUT AND THE AREA SWEEPED AFTER THE WORK IS COMPLETE.

dmg MARK GOODWIN & ASSOCIATES, P.A. CONSULTING ENGINEERS P.O. BOX 90606 ALBUQUERQUE, NEW MEXICO 87199 OFFICE (505) 828-2200, FAX (505) 797-9539	
CITY OF ALBUQUERQUE PUBLIC WORKS DEPARTMENT	
TITLE: GLENDESTO SUBDIVISION EROSION AND SEDIMENT CONTROL PLAN	
DESIGN REVIEW COMMITTEE	CITY ENGINEER APPROVAL
MO./DAY/YR.	MO./DAY/YR.
AST DESIGN UPDATE	
CITY PROJECT NO. 677183	ZONE MAP NO. B-18-Z
DESIGNED BY DLH	DATE 05/16
DRAWN BY DER	DATE 05/16
CHECKED BY DMG	DATE 05/16

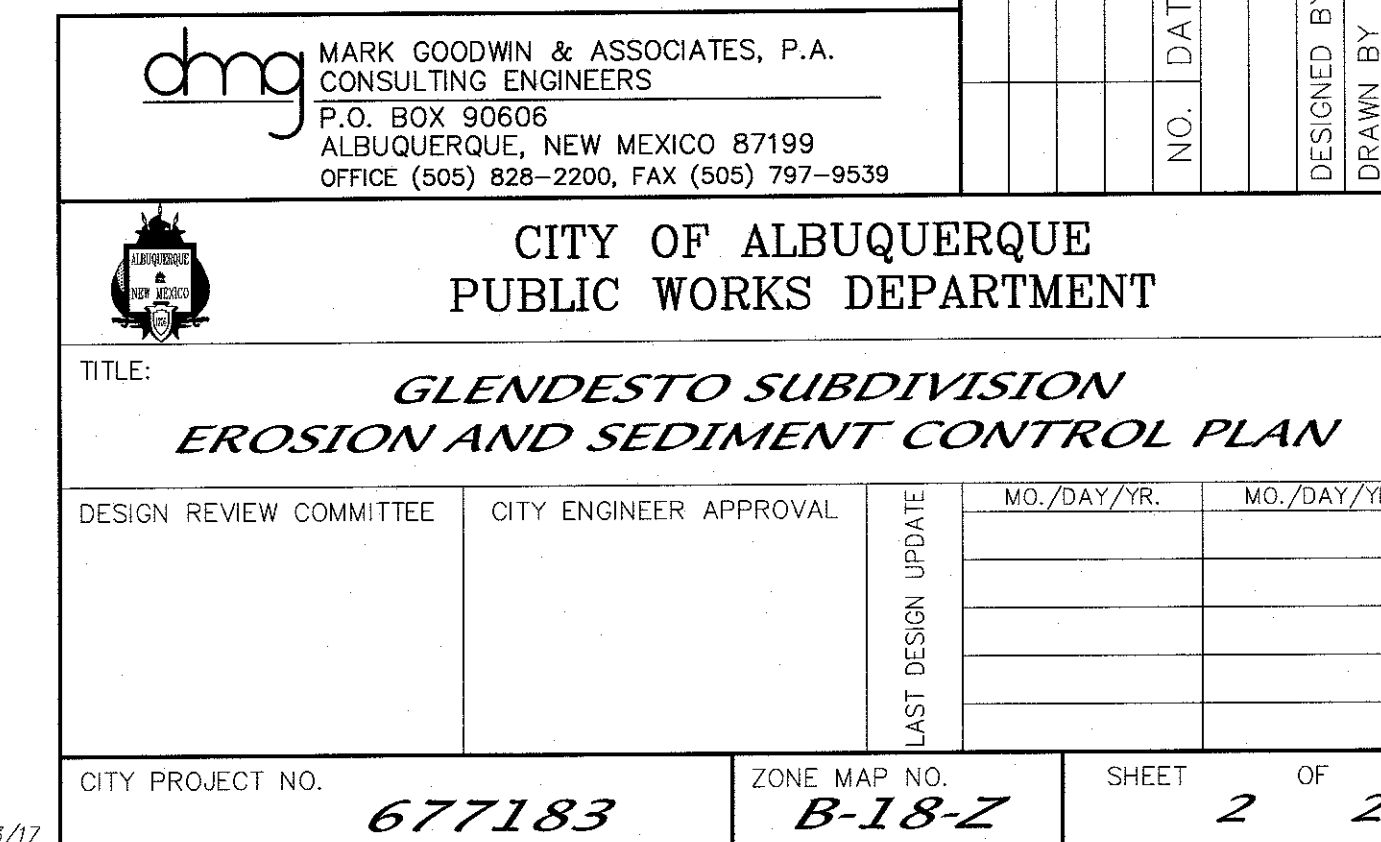

ENGINEER'S SEAL		SURVEY INFORMATION		BENCH MARKS		AS BUILT INFORMATION	
		FIELD NOTES					
		NO.	BY	DATE			CONTRACTOR
							WORK
							STAKED BY
							ACCEPTED BY
							DATE
NO.	DATE	REMARKS	BY				FIELD
		REVISIONS					DEVIATION BY
		DESIGN					DATE
DESIGNED BY	DLH	DATE	08/17				MICRO-FILM INFORMATION
DRAWN BY	DER	DATE	08/17				RECORDED BY
							NO.
							ELEVATION
							5222.09
							CENTRAL ZONE