


SURVEY NOTE

THIS IS NOT A BOUNDARY SURVEY. DATA IS SHOWN FOR ORIENTATION ONLY. THE BOUNDARY INFORMATION DEPICTED BY THIS PLAN IS BASED UPON THE BOUNDARY SURVEY PREPARED BY HIGH MESA CONSULTING GROUP, NMFS NO. 11184, DATED 9-16-2016 (2015.046.5). THE TOPOGRAPHIC INFORMATION DEPICTED HEREON IS BASED UPON THE TOPOGRAPHIC AND UTILITY SURVEY PREPARED BY HIGH MESA CONSULTING GROUP, NMFS NO. 11184, DATED 11-13-2015 (2015.046.2), AND SUPPLEMENTAL TOPOGRAPHICAL AND UTILITY SURVEY PREPARED BY HIGH MESA CONSULTING GROUP, NMFS NO. 11184, DATED 9-16-2016 (2015.046.5).

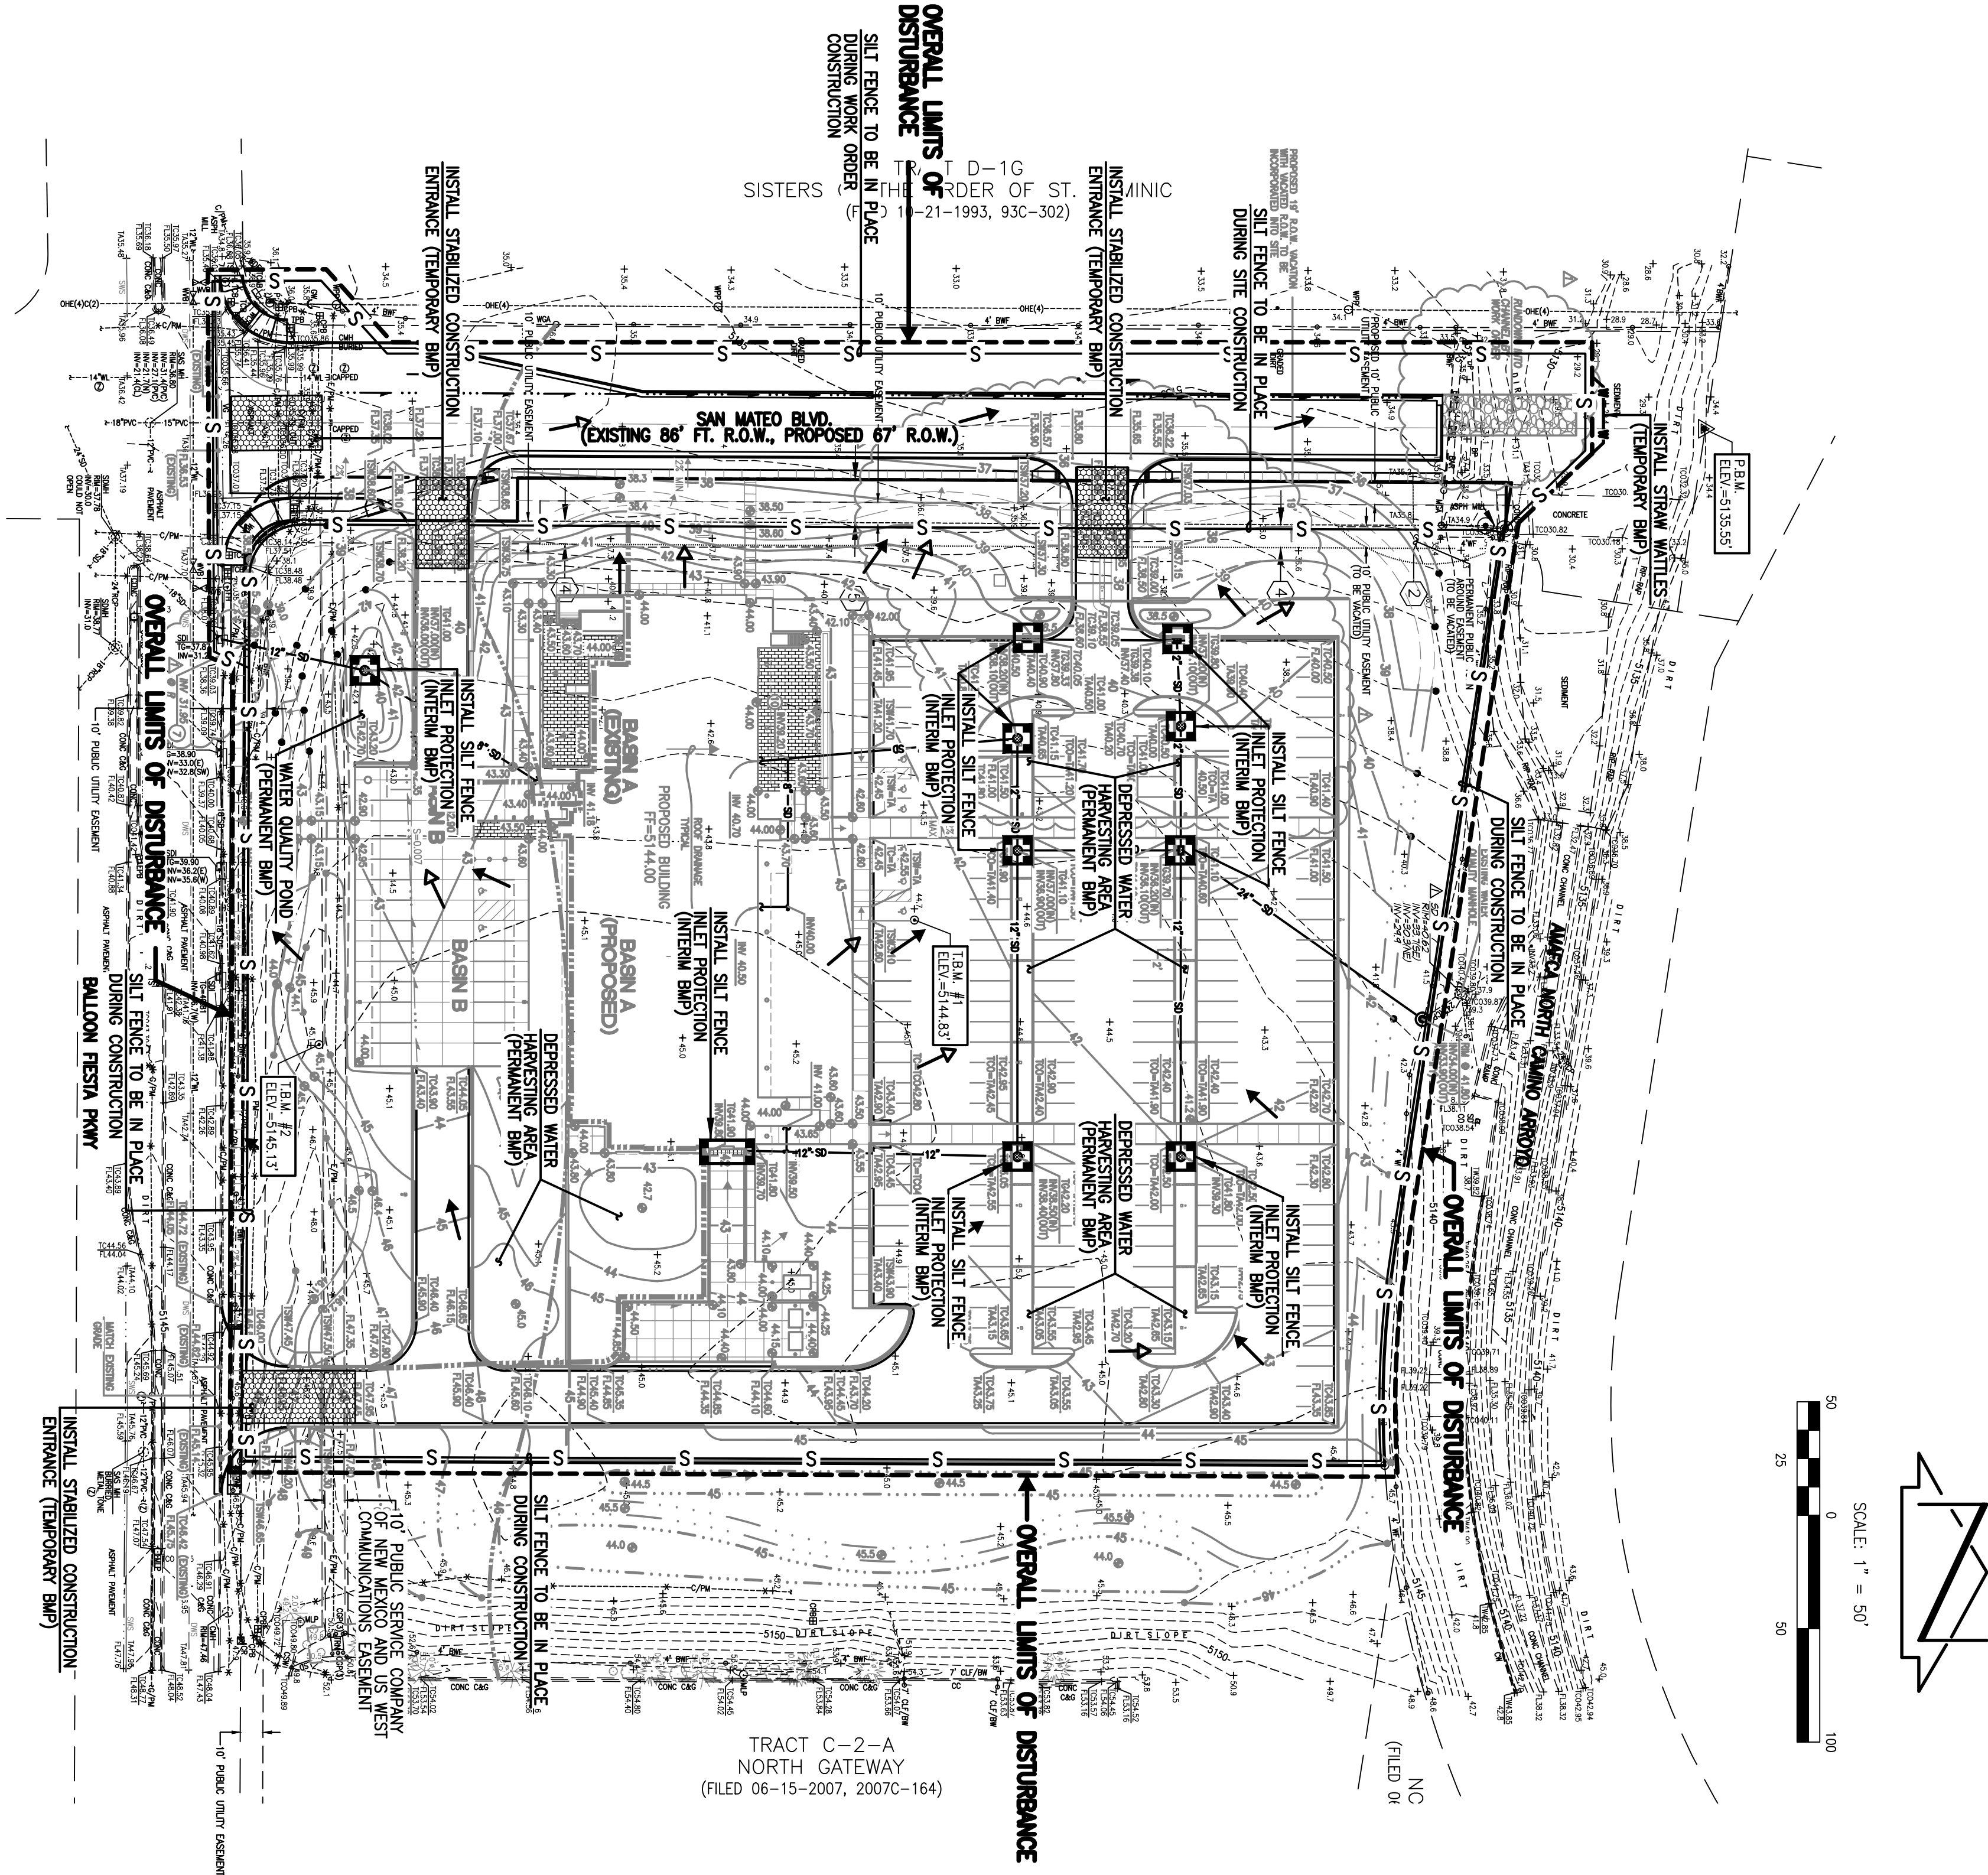

SEE SHEET C-001 FOR LEGEND AND GENERAL NOTES

EROSION & SEDIMENT CONTROL MEASURES:

- EXISTING FENCE

CHAIN LINK FENCE WITH SILT FENCE ATTACHED

SILT FENCE

PROPOSED DIRECTION OF FLOW

EXISTING DIRECTION OF FLOW

PROPOSED GRAPHIC POINT OF DISCHARGE

EXISTING GRAPHIC POINT OF DISCHARGE

PROPOSED LIMITS OF DISTURBANCE

PROPOSED CONSTRUCTION ENTRANCE

PROPOSED STRAW WATTLES

1. THE CONTRACTOR SHALL ENSURE THAT NO SOIL ERODES INTO PUBLIC RIGHT-OF-WAY OR ONTO PRIVATE PROPERTY.

2. THE CONTRACTOR SHALL PROMPTLY CLEAN UP ANY MATERIAL EXCAVATED WITHIN THE PUBLIC RIGHT-OF-WAY SO THAT THE EXCAVATED MATERIAL IS NOT SPILLED OR BEING WASHED DOWN THE STREET.

3. SPOILS FROM THE PROJECT SHALL NOT BE DEPOSITED OR STORED IN THE STREET OR ROADWAY.

4. SPOILS SHALL BE STAGED ON THE UPSTREAM SIDE OF TRENCHES WHEN TRENCHING IS REQUIRED.

5. THE CONTRACTOR SHALL CLEAN AND REMOVE ALL FLUENT DUST, SOIL AND DEBRIS RESULTING FROM THIS PROJECT FROM THE STREET AT THE END OF EACH DAY.

6. CONTRACTOR SHALL LEAVE THE AREA IMMEDIATELY BEHIND THE CURB DEPRESSED TO CONTAIN NUISANCE FLOWS AND SEDIMENT.

7. CONCRETE TRUCKS SHALL BE SENT BACK TO THE PLANT FOR WASHING. THE PUBLIC RIGHT-OF-WAY SHALL NOT BE PENETRATED WITHIN THE WHEN APPLICABLE. CONTRACTOR SHALL SECURE TOPSOIL DISTURBANCE PERMIT FROM THE CITY AND/OR FILE A NOTICE OF INTENT (NOI), WITH THE UNLESS FINAL STABILIZATION IS OTHERWISE PROVIDED FOR. ANY AREAS OF EXCESS DISTURBANCE (TRAFFIC ACCESS, STORAGE YARD, EXCAVATED MATERIAL, ETC.) SHALL BE RE-SEEDING ACCORDING TO CITY OF ALBUQUERQUE SPECIFICATION 1012 "MISCELLANEOUS SEEDING". THIS WILL BE CONSIDERED INCIDENTAL TO CONSTRUCTION, THEREFORE, NO SEPARATE PAYMENT WILL BE MADE.

10. PROTECT EXISTING STORM DRAIN FACILITIES FROM SEDIMENT AS REQUIRED.

11. UTILITY TRENCH EXCAVATION SPOILS SHALL BE PLACED ON THE UPHILL SIDE OF THE TRENCH.
- EROSION & SEDIMENT CONTROL MEASURES:
1. THE CONTRACTOR SHALL ENSURE THAT NO SOIL ERODES INTO PUBLIC RIGHT-OF-WAY OR ONTO PRIVATE PROPERTY.

2. THE CONTRACTOR SHALL PROMPTLY CLEAN UP ANY MATERIAL EXCAVATED WITHIN THE PUBLIC RIGHT-OF-WAY SO THAT THE EXCAVATED MATERIAL IS NOT SPILLED OR BEING WASHED DOWN THE STREET.

3. SPOILS FROM THE PROJECT SHALL NOT BE DEPOSITED OR STORED IN THE STREET OR ROADWAY.

4. SPOILS SHALL BE STAGED ON THE UPSTREAM SIDE OF TRENCHES WHEN TRENCHING IS REQUIRED.

5. THE CONTRACTOR SHALL CLEAN AND REMOVE ALL FLUENT DUST, SOIL AND DEBRIS RESULTING FROM THIS PROJECT FROM THE STREET AT THE END OF EACH DAY.

6. CONTRACTOR SHALL LEAVE THE AREA IMMEDIATELY BEHIND THE CURB DEPRESSED TO CONTAIN NUISANCE FLOWS AND SEDIMENT.

7. CONCRETE TRUCKS SHALL BE SENT BACK TO THE PLANT FOR WASHING. THE PUBLIC RIGHT-OF-WAY SHALL NOT BE PENETRATED WITHIN THE WHEN APPLICABLE. CONTRACTOR SHALL SECURE TOPSOIL DISTURBANCE PERMIT FROM THE CITY AND/OR FILE A NOTICE OF INTENT (NOI), WITH THE UNLESS FINAL STABILIZATION IS OTHERWISE PROVIDED FOR. ANY AREAS OF EXCESS DISTURBANCE (TRAFFIC ACCESS, STORAGE YARD, EXCAVATED MATERIAL, ETC.) SHALL BE RE-SEEDING ACCORDING TO CITY OF ALBUQUERQUE SPECIFICATION 1012 "MISCELLANEOUS SEEDING". THIS WILL BE CONSIDERED INCIDENTAL TO CONSTRUCTION, THEREFORE, NO SEPARATE PAYMENT WILL BE MADE.

10. PROTECT EXISTING STORM DRAIN FACILITIES FROM SEDIMENT AS REQUIRED.

11. UTILITY TRENCH EXCAVATION SPOILS SHALL BE PLACED ON THE UPHILL SIDE OF THE TRENCH.
- | AS BUILT INFORMATION | | | |
|--|------|-------------|----|
| CONTRACTOR | DATE | | |
| WORK STAGED BY | DATE | | |
| INSPECTOR'S ACCEPTANCE BY | DATE | | |
| FIELD VERIFICATION BY | DATE | | |
| DRAWINGS CORRECTED BY | DATE | | |
| MICRO-FILM INFORMATION | | | |
| RECORDED BY | DATE | | |
| NO. | | | |
| BENCH MARKS | | | |
| USGLO BRASS CAP STAMPED "S 11-5 12-EG T-11 R3E" SET IN CONCRETE AT THE INTERSECTION OF THE EXTENSION OF SAN MATEO BOULEVARD N.E. AND AMAFCA NORTH SANDIA ARROYO. ELEVATION = 5135.555 FEET (NAVD 1988) | | | |
| SURVEY INFORMATION | | | |
| FIELD NOTES | | | |
| NO. | BY | DATE | |
| 2015.046.2 | HMC | 11/13/15 | |
| ENGINEER'S SEAL | | | |
| <div><div>13676</div><div>12-21-2016</div></div> | | | |
| REVISIONS | | | |
| NO. | DATE | REMARKS | BY |
| | | DESIGNED BY | |
| | | DATE | |
| | | DRAWN BY | |
| | | DATE | |
| | | CHECKED BY | |
| | | DATE | |
| 13 of 13 | | | |