


ORIGINAL WIDTH

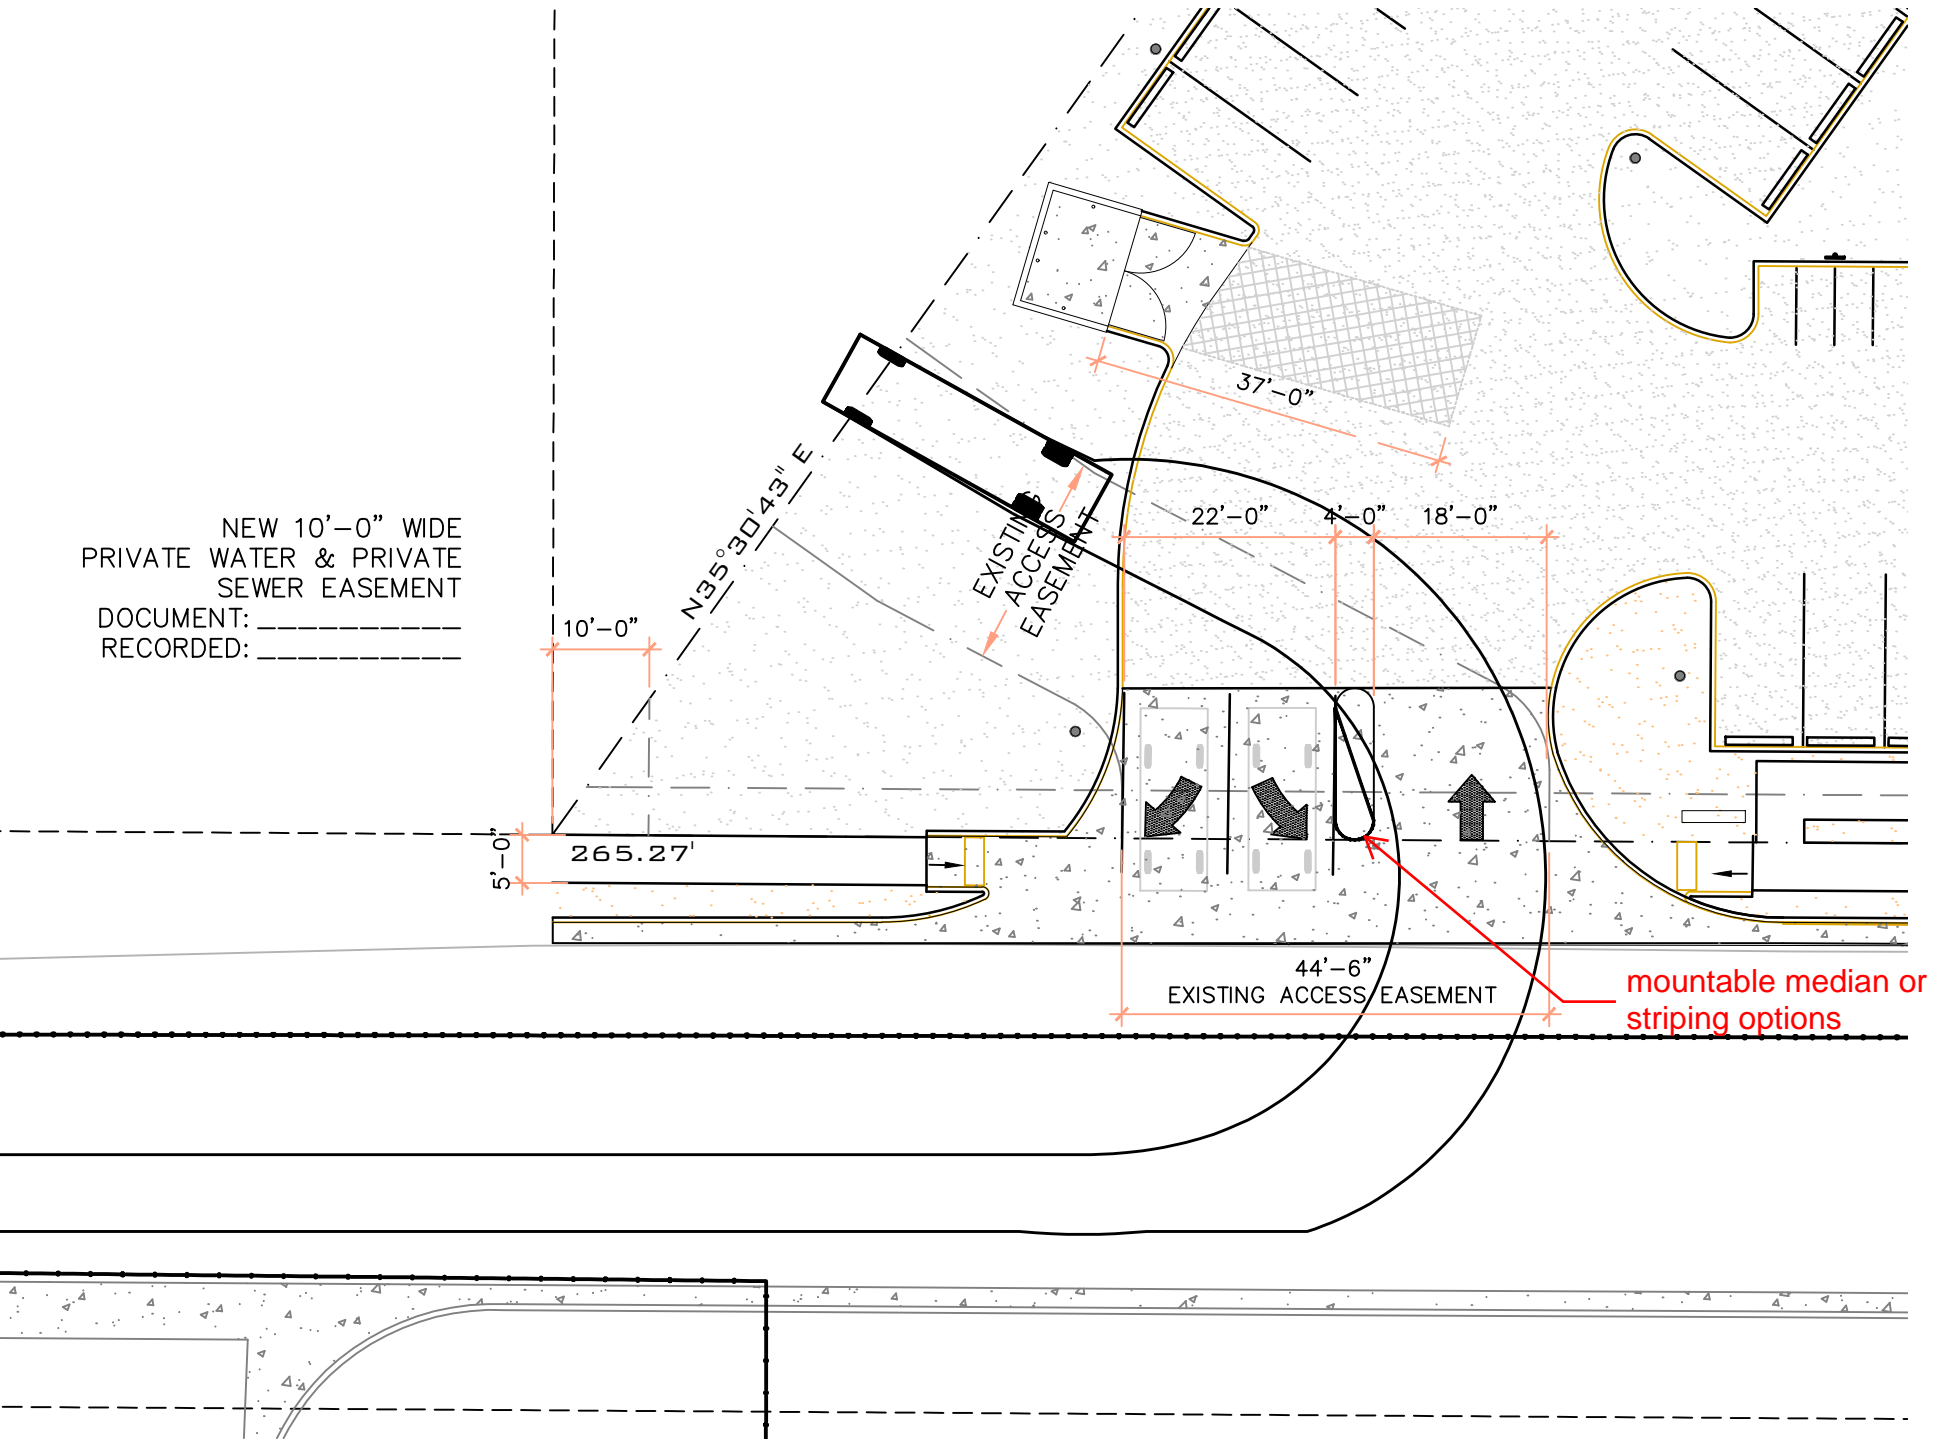

33' WIDTH

