
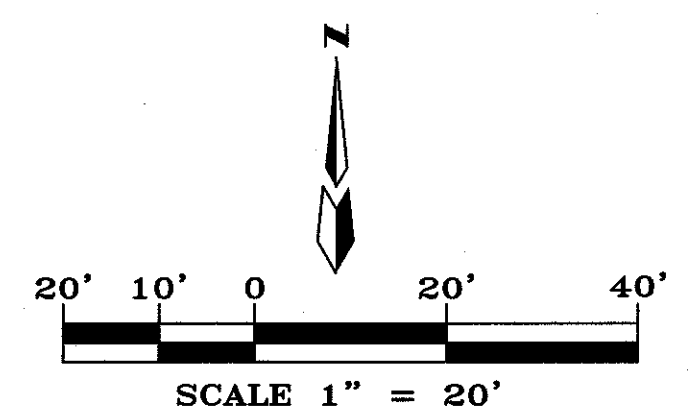
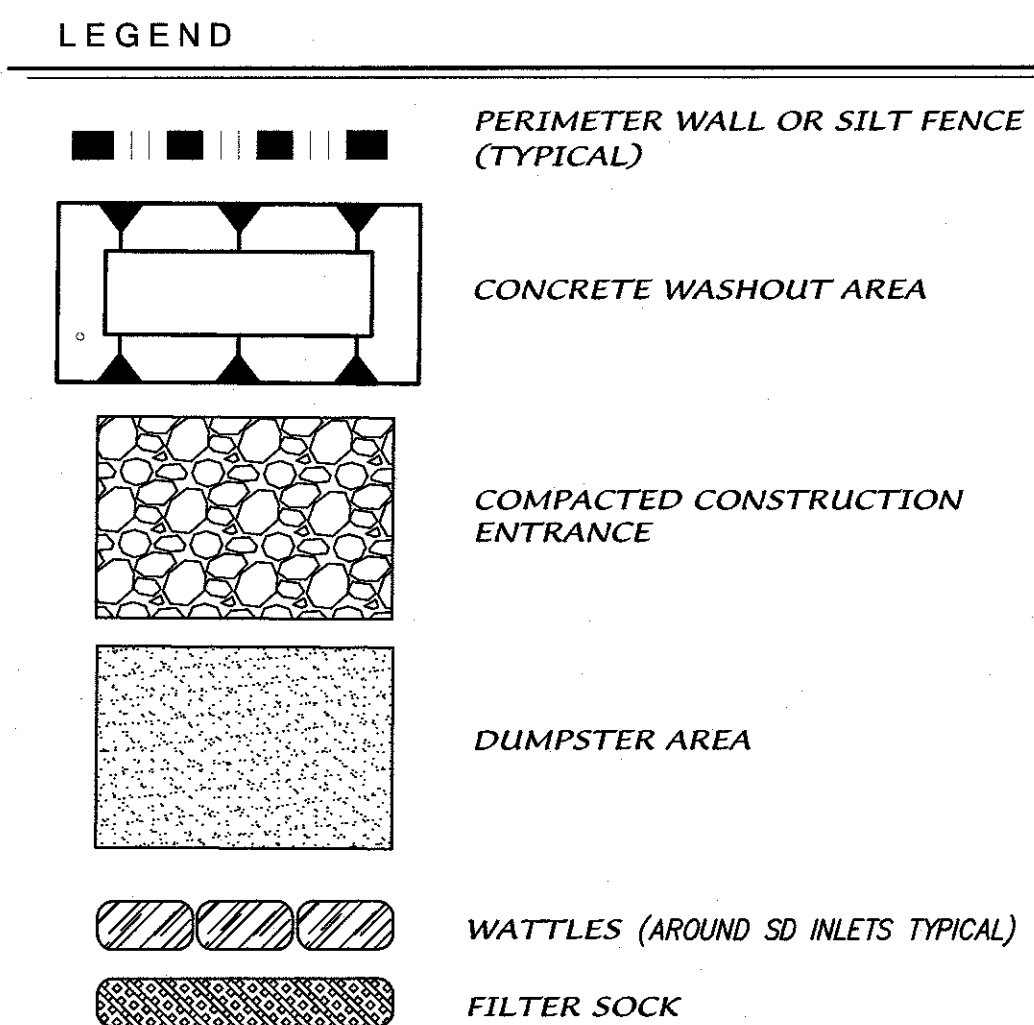
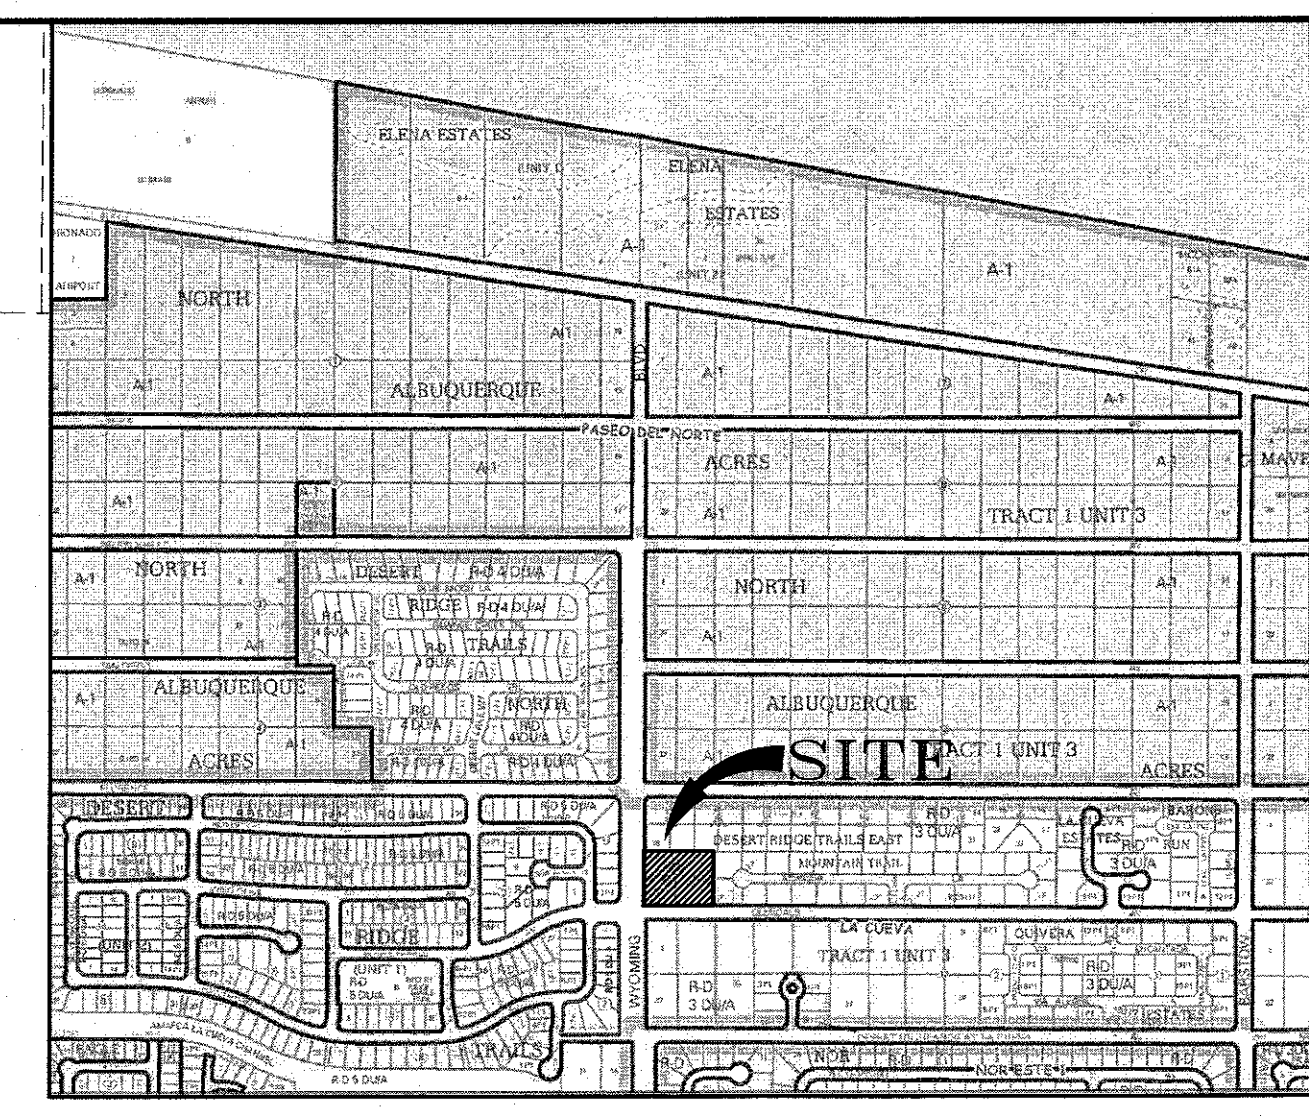


F:\A14\JOBS\A14034 Desert Ridge Trails Unit 3\EROSION & SEDIMENT CONTROL\A14034_ESC PLAN-1-11-17.dwg, 1/11/2017 4:43:57 PM, diane,
Oce PlotWave 500 - WPD2 Use This One

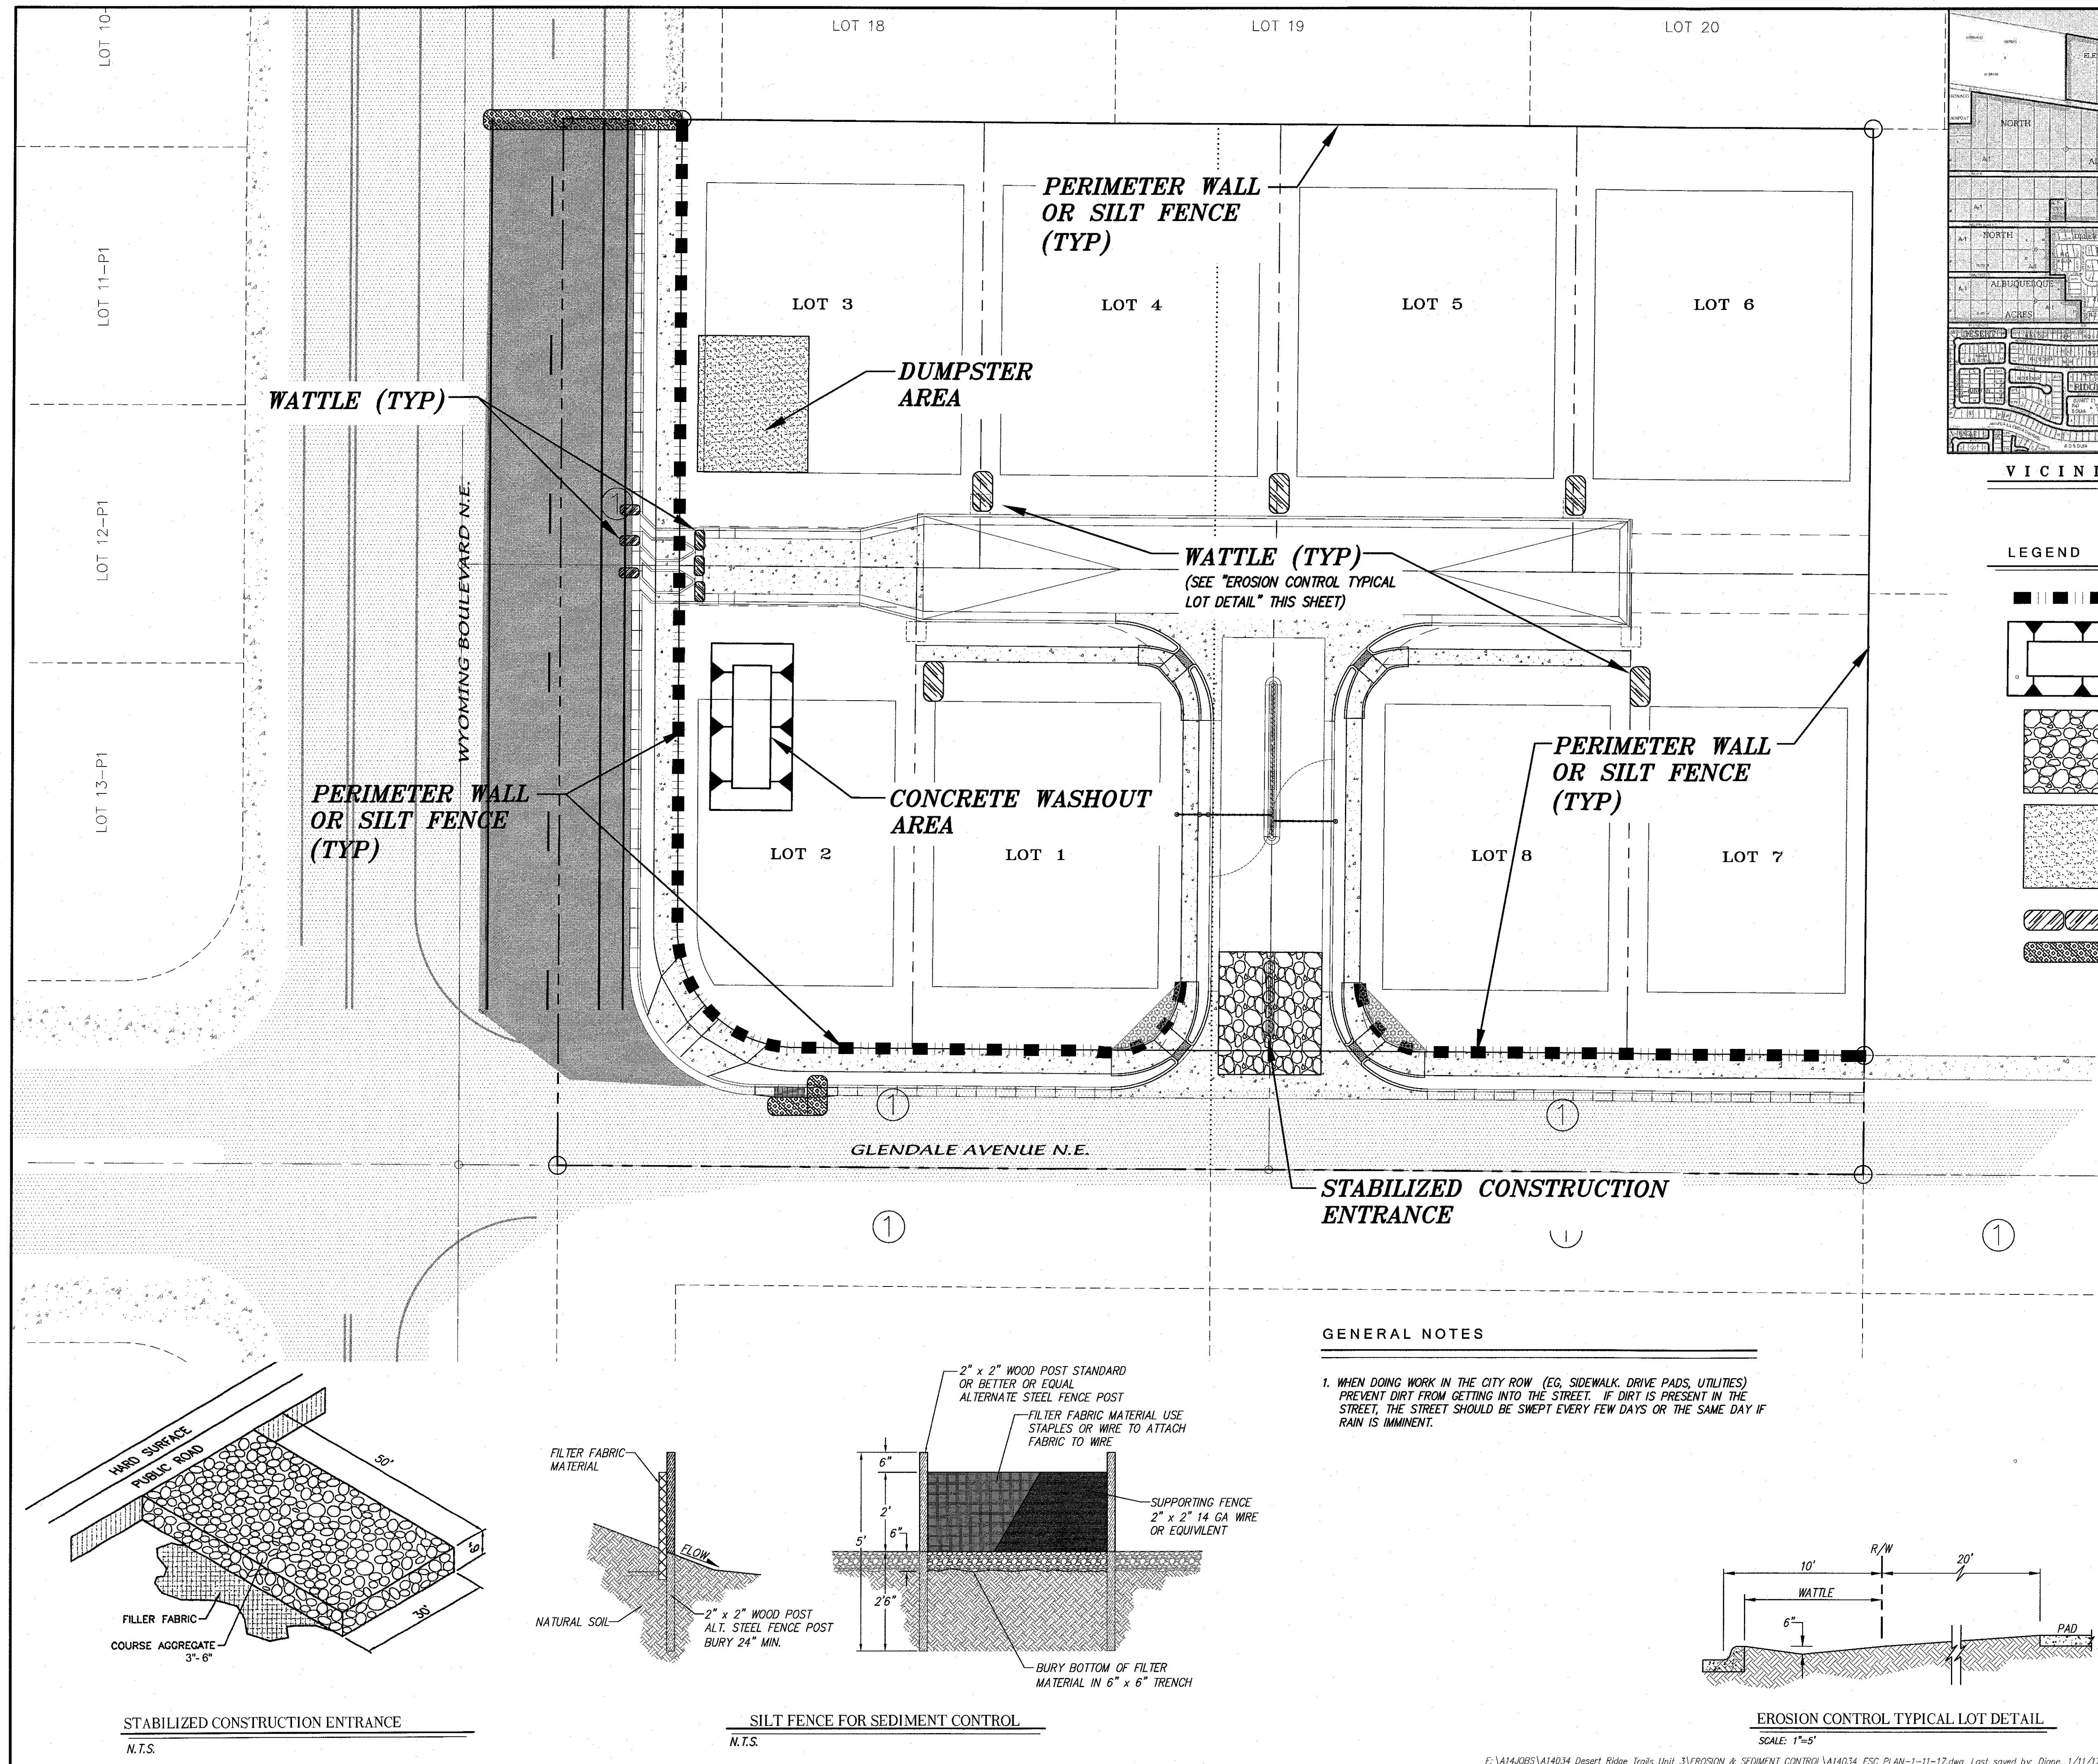

dmg MARK GOODWIN & ASSOCIATES, P.A. CONSULTING ENGINEERS P.O. BOX 90606 ALBUQUERQUE, NEW MEXICO 87199 OFFICE (505) 828-2200, FAX (505) 797-9539	
CITY OF ALBUQUERQUE PUBLIC WORKS DEPARTMENT	
TITLE: DESERT RIDGE POINTE EROSION & SEDIMENT CONTROL PLAN	
DESIGN REVIEW COMMITTEE	CITY ENGINEER APPROVAL
LAST DESIGN UPDATE	MO./DAY/YR.
CITY PROJECT NO. 745982	ZONE MAP NO. B-19-Z
SHEET 3.1 OF 13	

AS BUILT INFORMATION	
CONTRACTOR	WORK
STARTED BY	DATE
INSPECTED BY	DATE
FIELD ENGINEER	DATE
VERIFICATION BY	DATE
CORRECTED BY	DATE
MICRO-FILM INFORMATION	
RECORDED BY	DATE
NO.	

BENCH MARKS	
COA Brass DISC stamped "1-B20"	
From the intersection of Louisiana Blvd and Paseo De Norte NE	
go east on Paseo Del Norte 1.0 mile to Barstow St;	
then north on Barstow 1.0 mile to Modesto Ave.	
The station is located in the northeast quadrant of the intersection.	
Geographic Position, in feet (NAD83)	
N.M. State Plane Coordinates (Central Zone)	
N=1152454.945, E=1500483.349	
Elevation, in feet (NAVD83)=5477.179	

ENGINEER'S SEAL	
NO.	DATE
REVISIONS	BY
DESIGN	DATE
DRAWN BY KMK	DATE 02/16
CHECKED BY DWG	DATE 02/16