


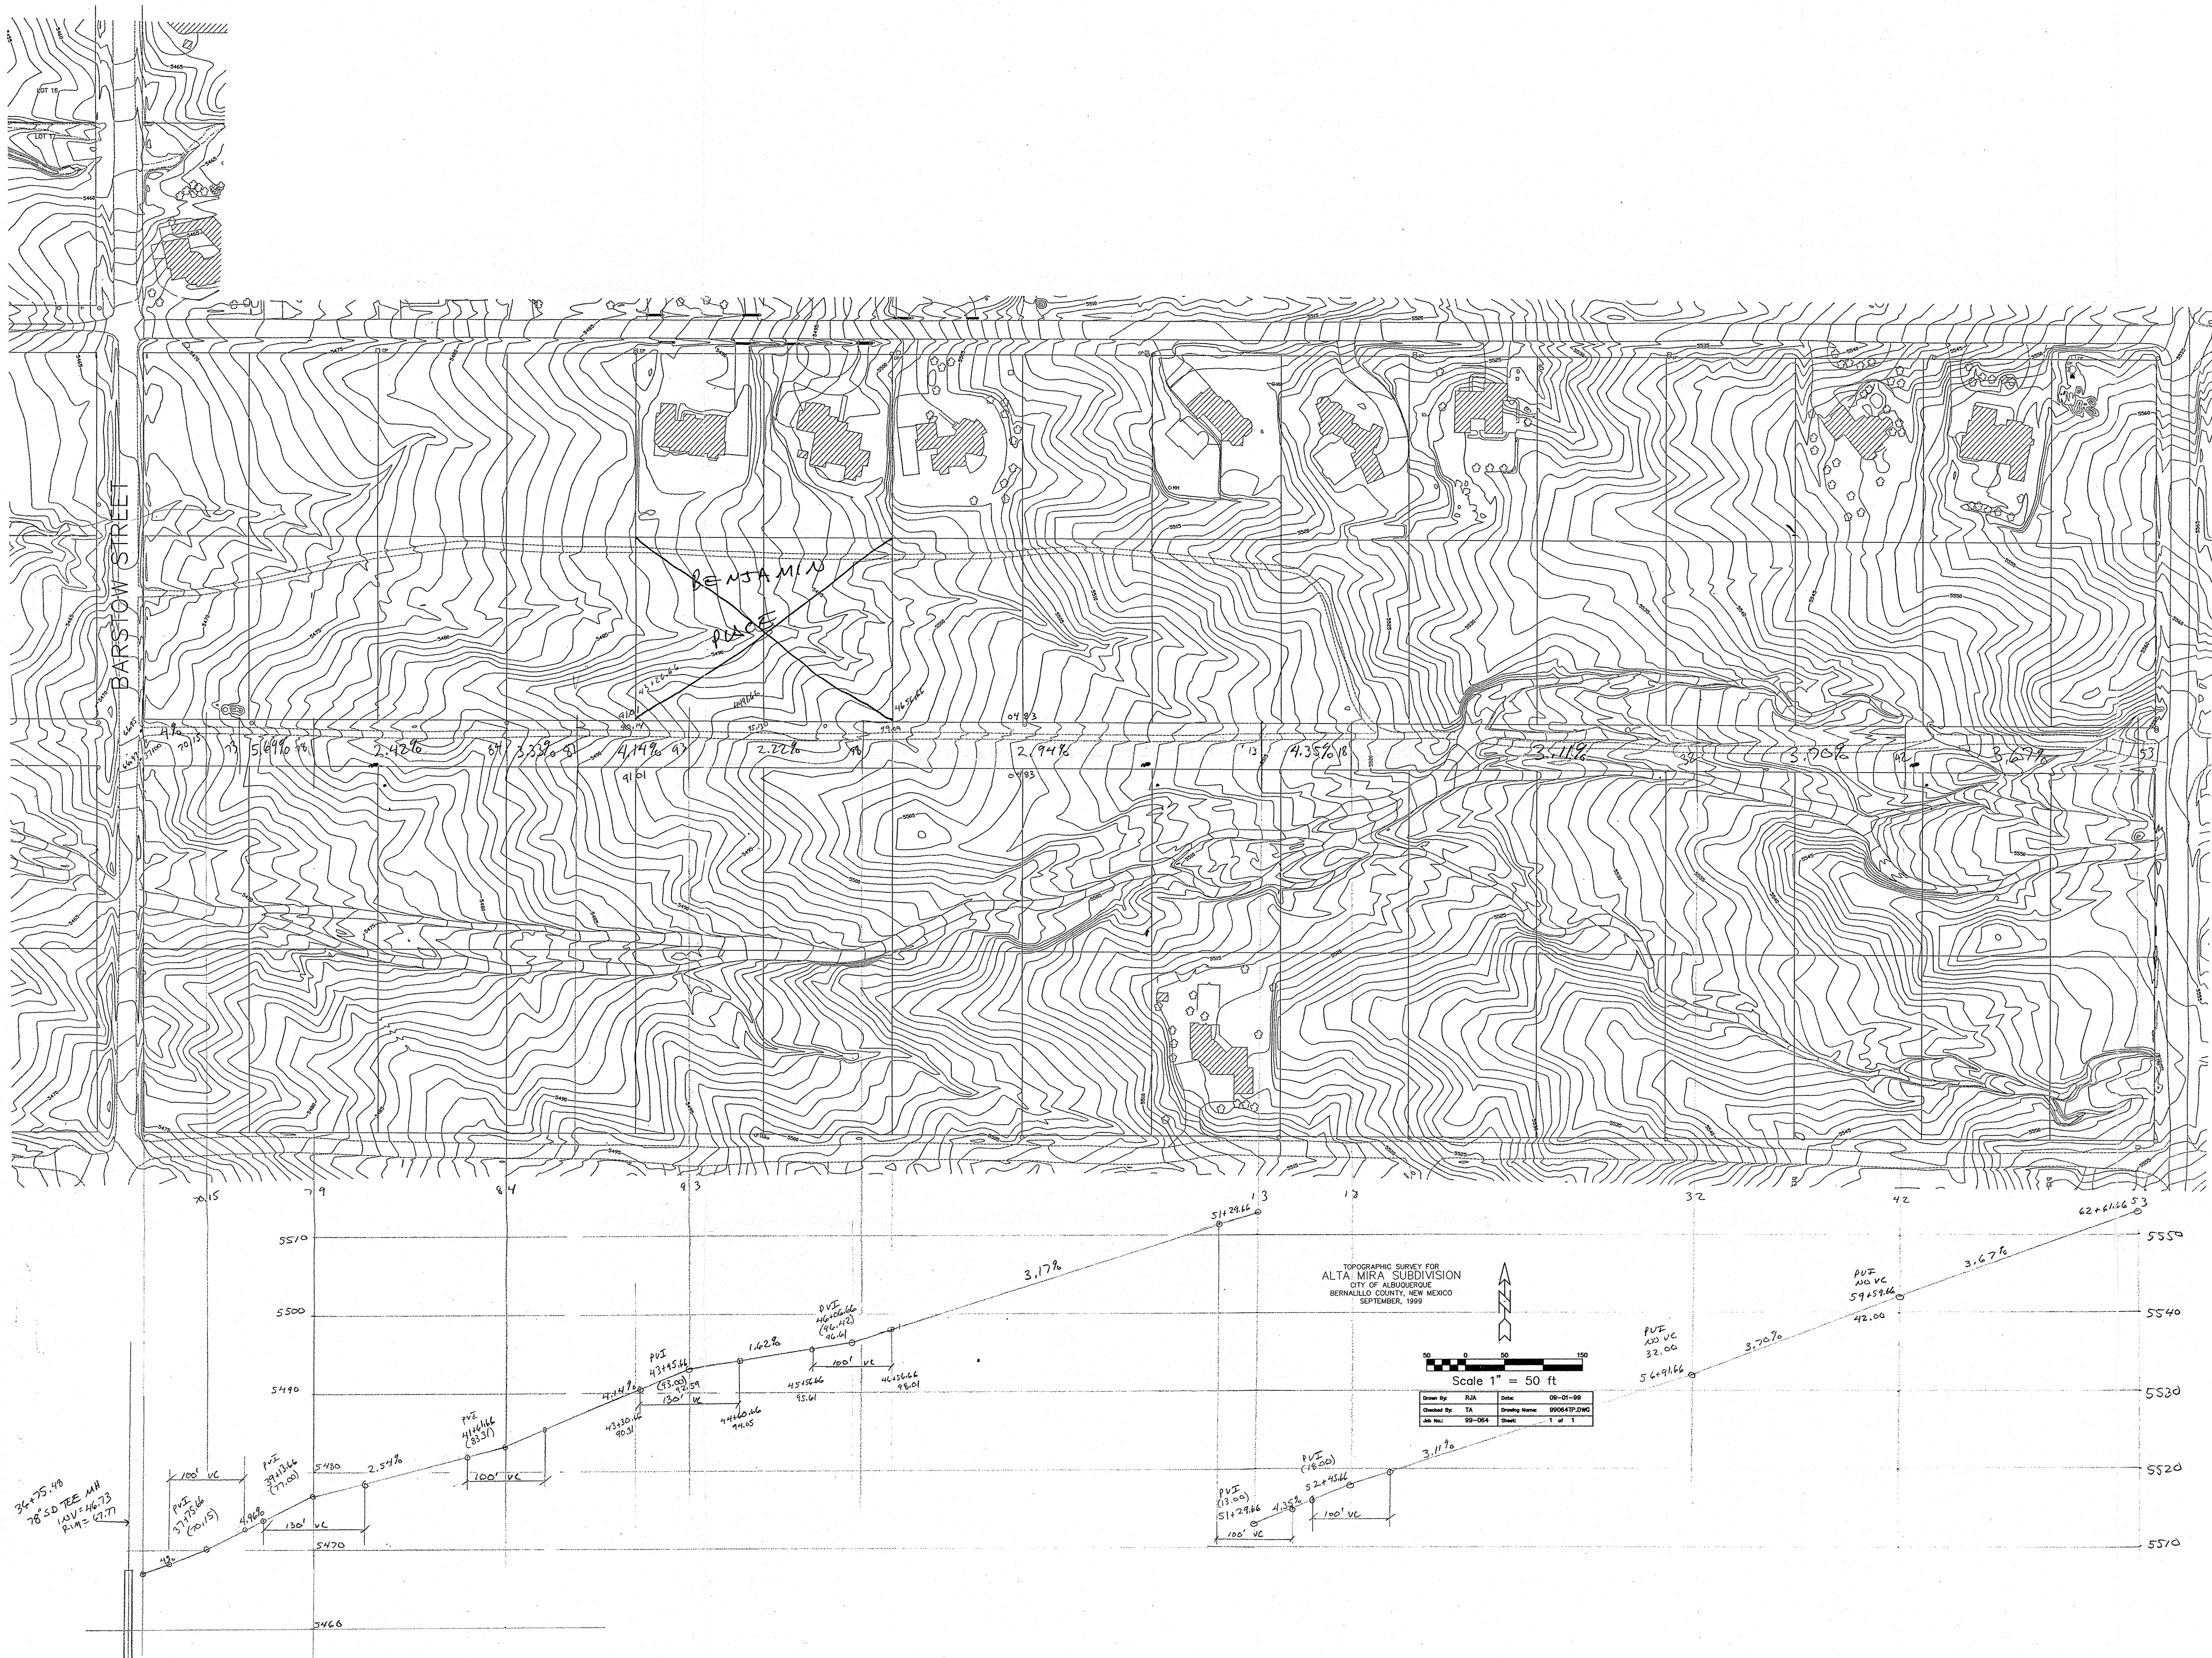

Greg
Kernik

**BENJAMIN PLACE SUBDIVISION
PAVING PROFILE (PRELIMINARY)
GLENDALE AVE NE** B-20/2018