



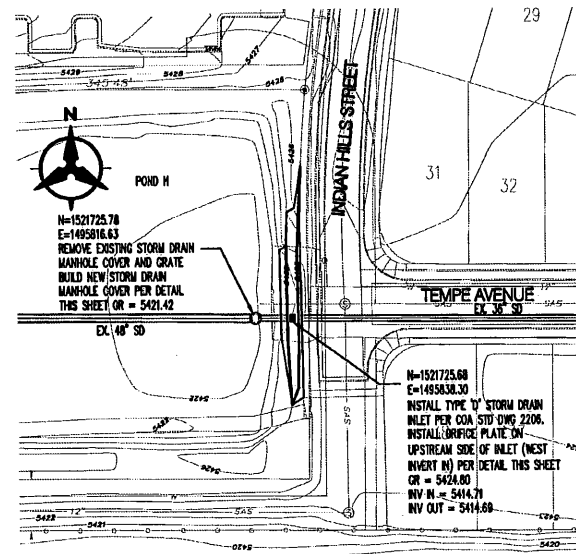


DROP INLET ORIFICE PLATE DETAIL


- NOTES:**
1. FORCE ACTING ON ORIFICE PLATE
= 3,006 LBS.
 2. CONTRACTOR TO ENSURE THAT
ORIFICE PLATES WILL SWING OPEN
AT MINIMUM OF 75° UPON
INSTALLATION AND THAT DOWEL
PIN CAN BE REMOVED UNDER LOAD

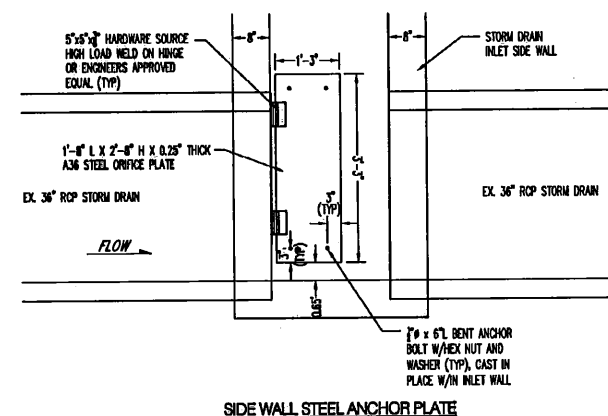


SIDE WALL STEEL ANCHOR PLATE

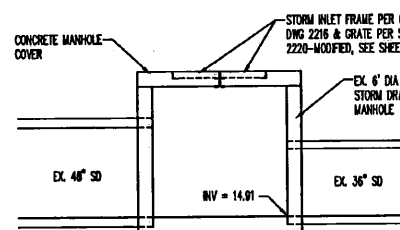

ELEVATION VIEW

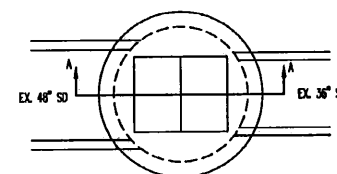

PLAN VIEW

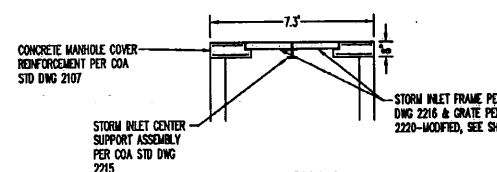


SECTION A-A


MANHOLE COVER
EXISTING MANHOLE MODIFICATIONS

POND OUTLET RISER DETAIL

NOT TO SCALE

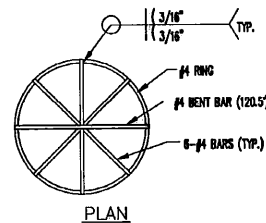

PLAN

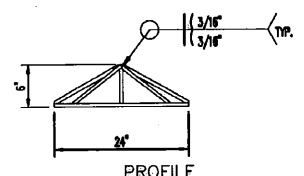

PROFILE

OUTLET RISER CAP DETAIL

P:\20150013\CDP\Plans\General\U1\20150013_POND_DETAILS.dwg
August 13, 2014 - 8:10am

ENGINEER'S SEAL				SURVEY INFORMATION		BENCH MARKS		AS-BUILT INFORMATION	
				FIELD NOTES					
				NO.	BY	DATE			
No.	Date	REMARKS	By						
REVISIONS									
DESIGN									
Designed By: SJS				DATE:05/2011					
Drawn By: DH				DATE:05/2011					
Checked By: SJS				DATE:05/2011					

Bohannon  **Huston**
www.bhinc.com 800.877.5332



CITY OF ALBUQUERQUE
PUBLIC WORKS DEPARTMENT

**VALLE PRADO UNIT 1
POND GRADING PLAN**

Design Review Committee	City Engineer Approval	Last Design Update	Ms./Day/Yr.	Ms./Day/Yr.
City Project No.	Zone Map No.	Sheet	Of	
740581	C-09-Z	17	19	