


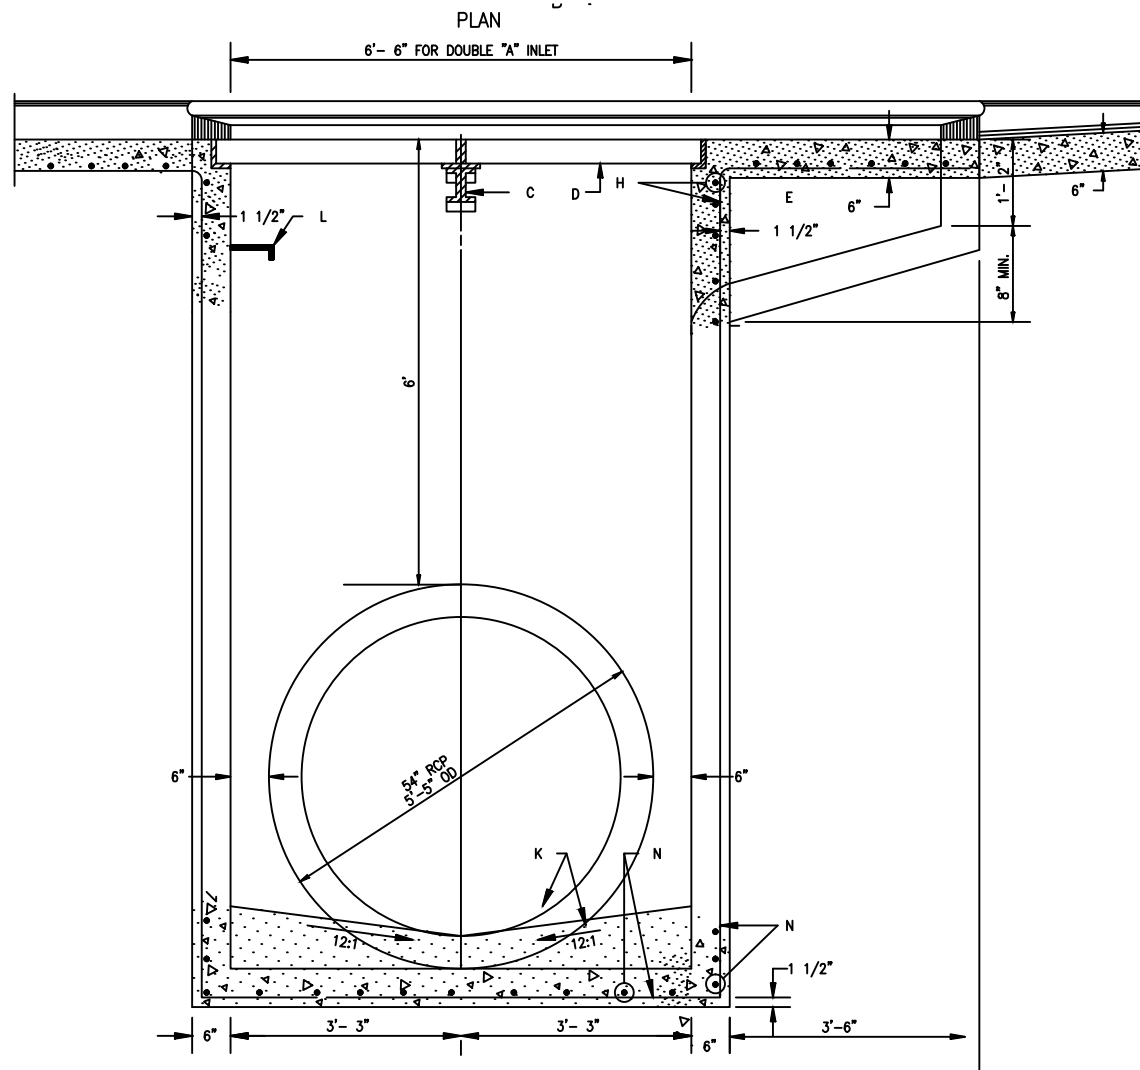

SECTION A-A

DOUBLE "A" INLET DETAIL
NOT TO SCALE