
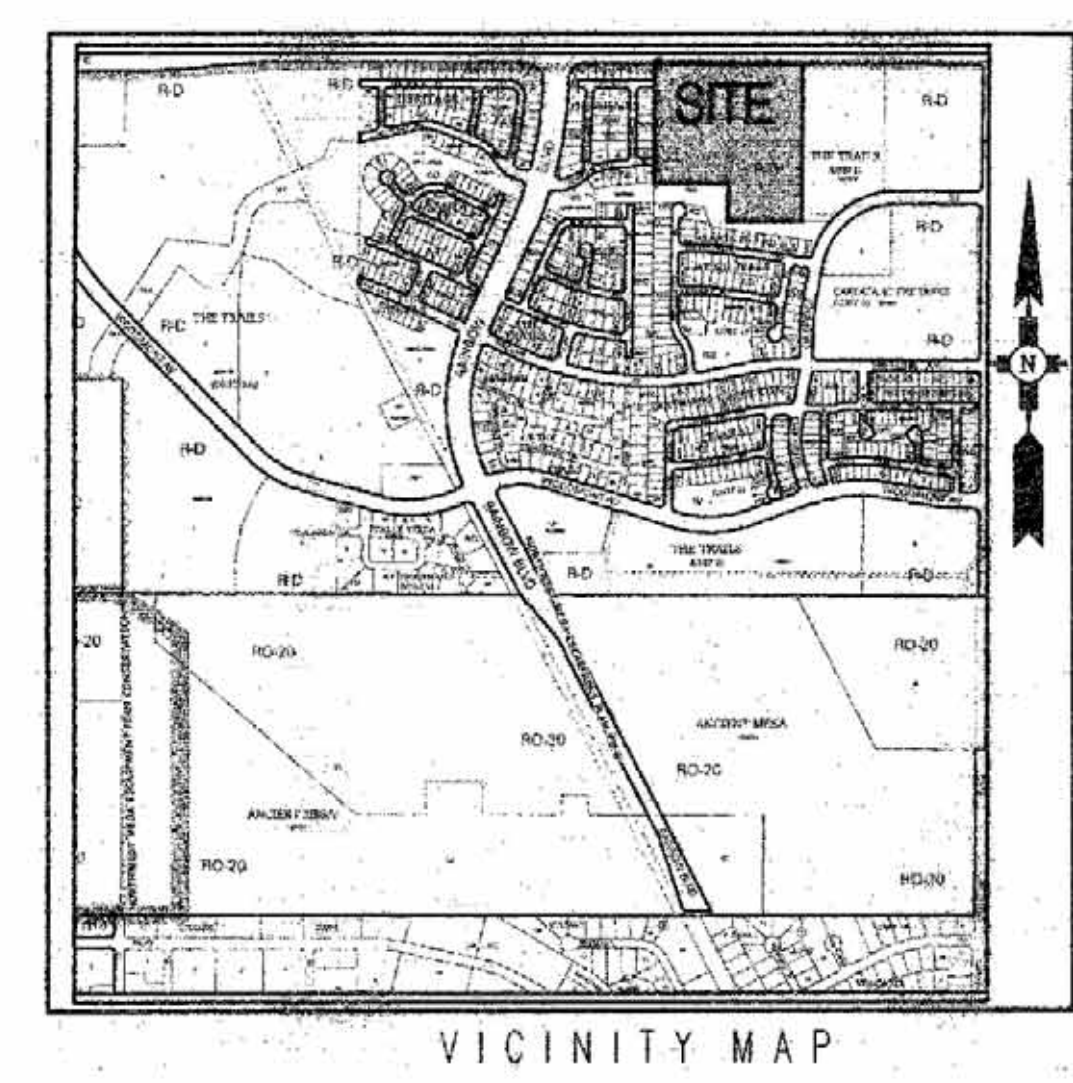


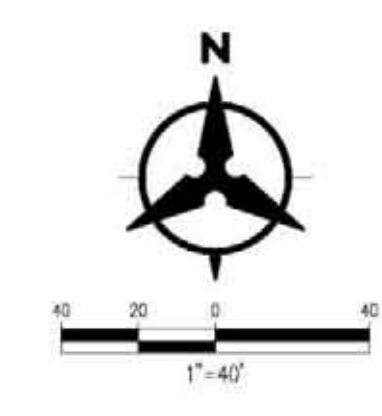

**Inspections Plus, Inc.**

**Engineer Stamp**

Professional Engineer Seal for HUSH W. FLOYD, State of New Mexico, License No. 16633, dated 8-15-17.

**Legend**

**Erosion Sediment Control Plan**

- Project Perimeter & Disturbed Area
- Silt Fence
- Pre Flow
- Flow
- Outfall
- Posting Sign
- Natural Buffer Zone / Maintain Existing Vegetation
- Staging Area
- Stabilized Construction Entrance
- Trash Receptacle
- Chemical Toilet
- Concrete Washout
- Detention Pond
- Proposed Curb Inlet with protection
- Existing Curb Inlet with protection
- Swale

**Taos II At The Trails**

Receiving Waters and Critical Habitat: Rio Grande is located 4 miles to the East.

Impairments: E. coli, Dissolved Oxygen, PCBs in Fish Tissue, Water Temperature

Grade: Before 1% to 2% After 0.6% to 1.5%