




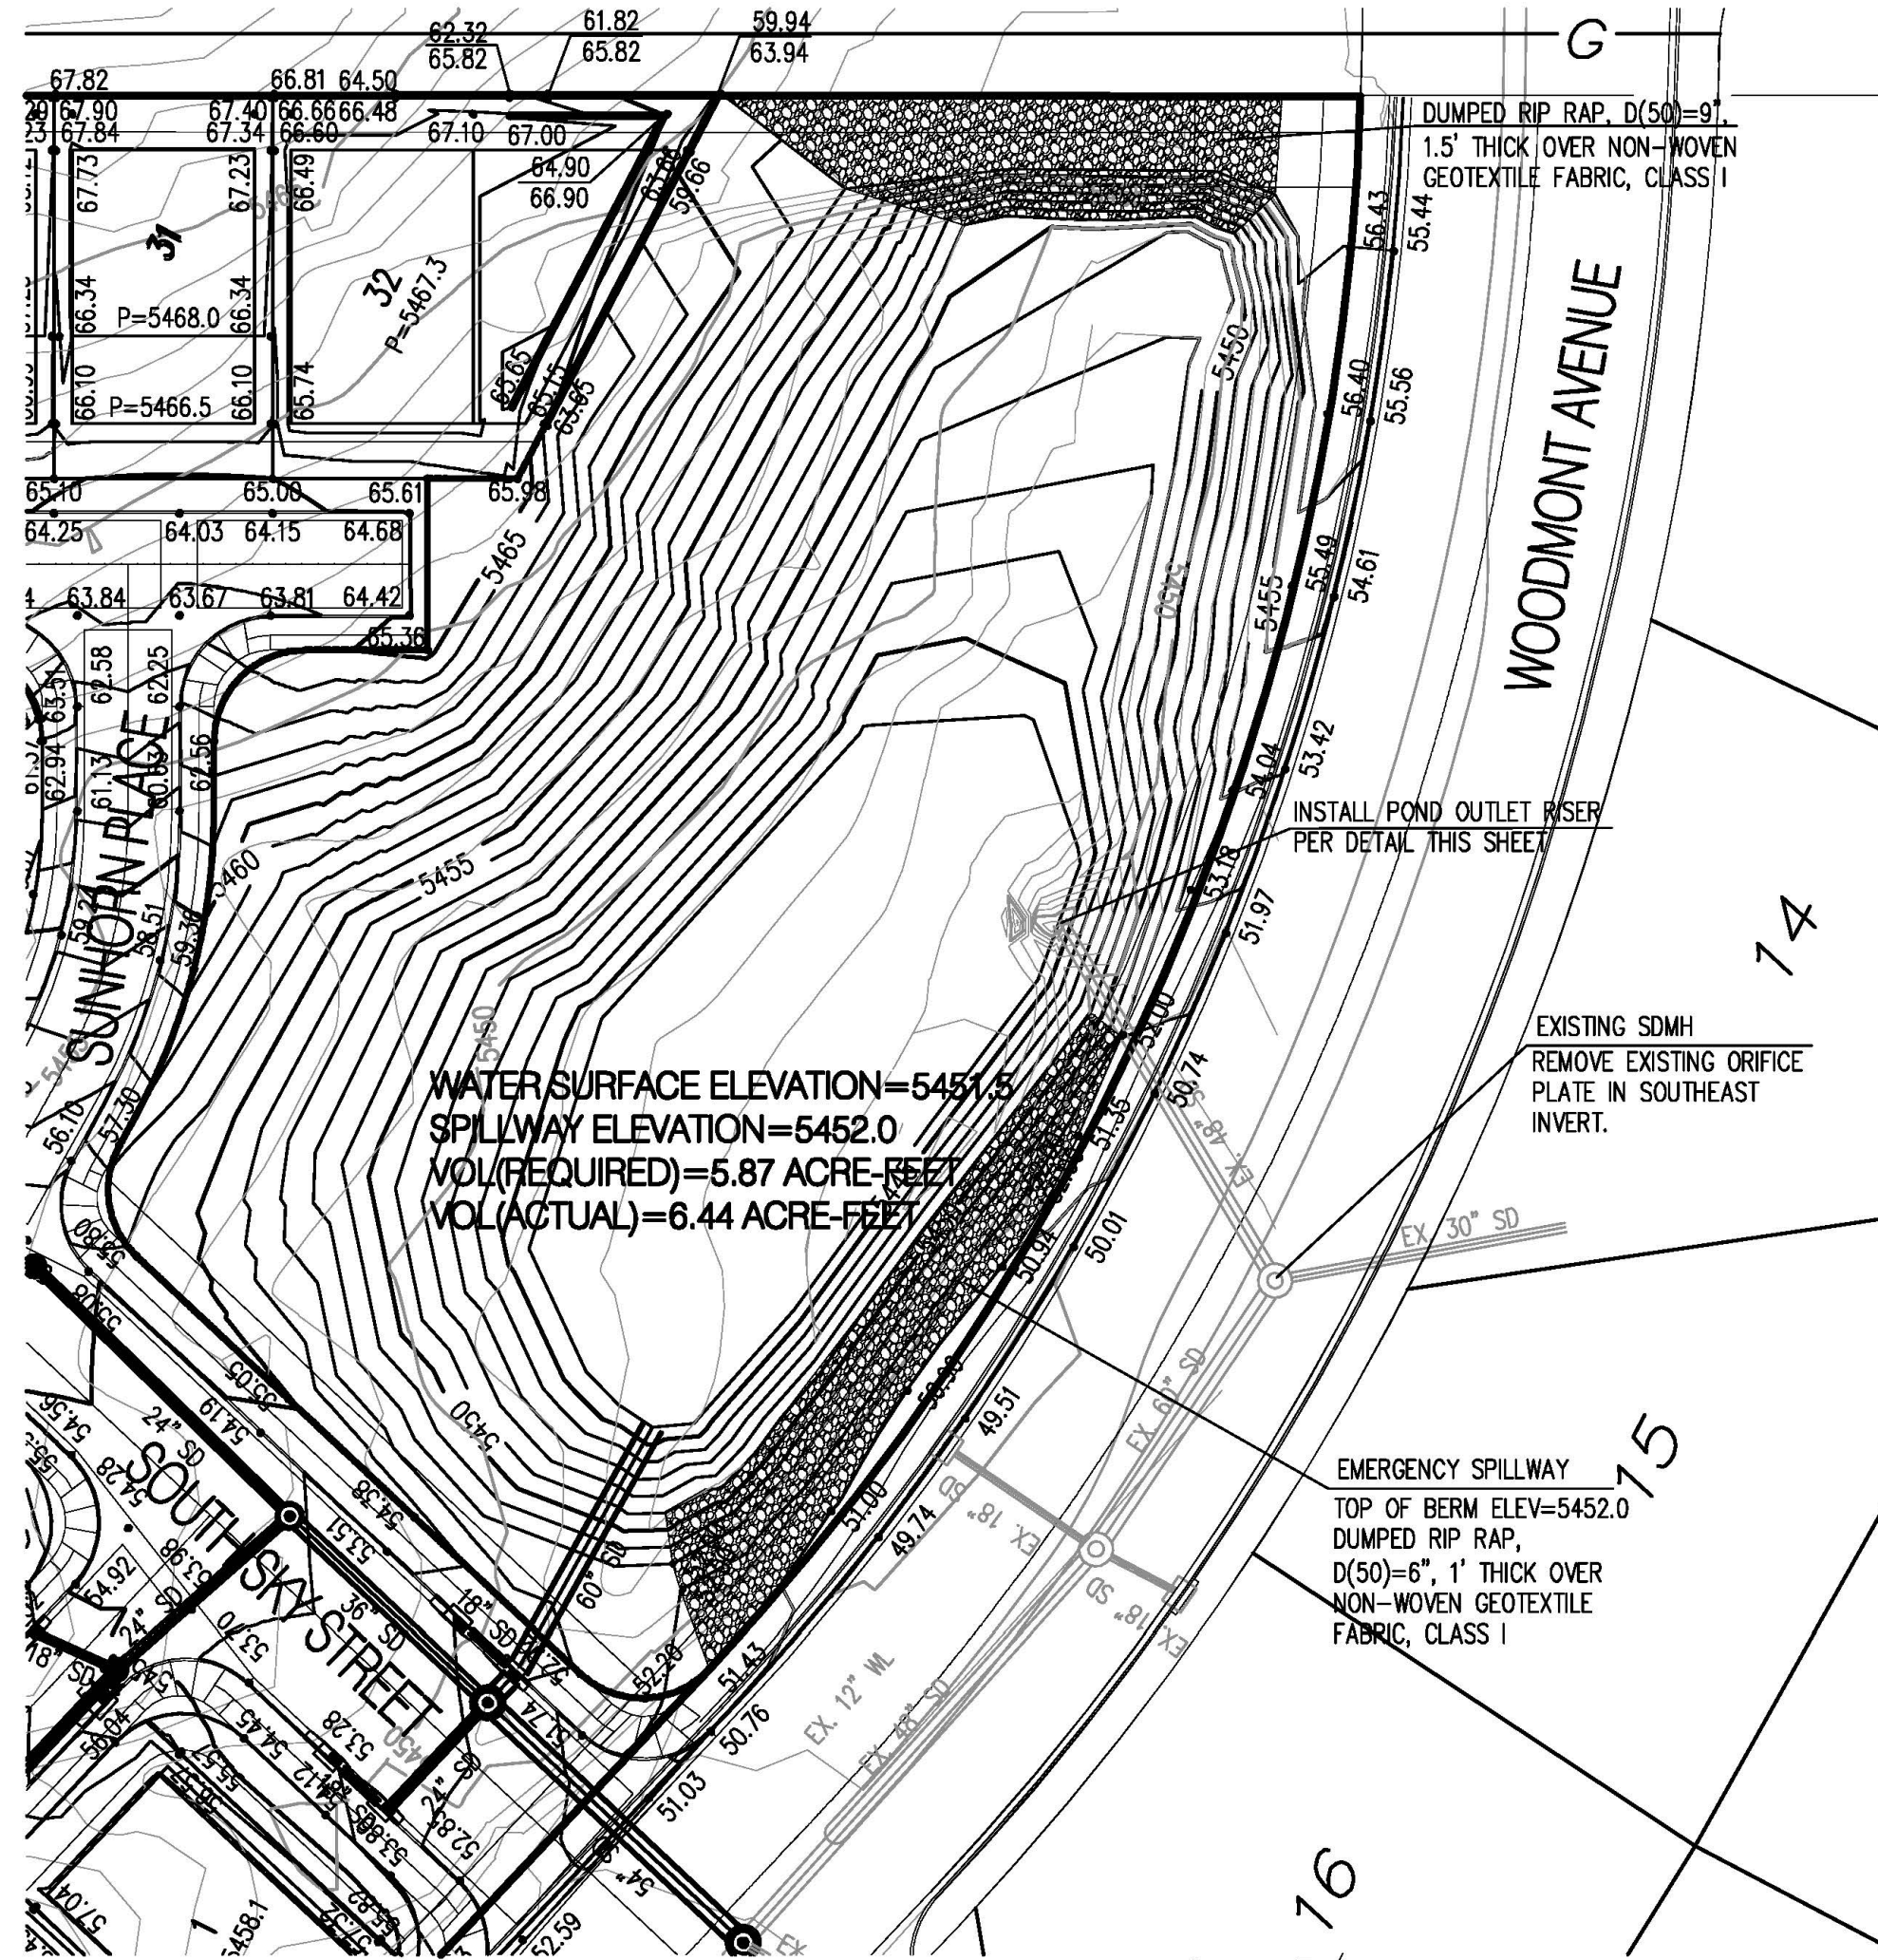


POND E
SCALE: 1" = 50'

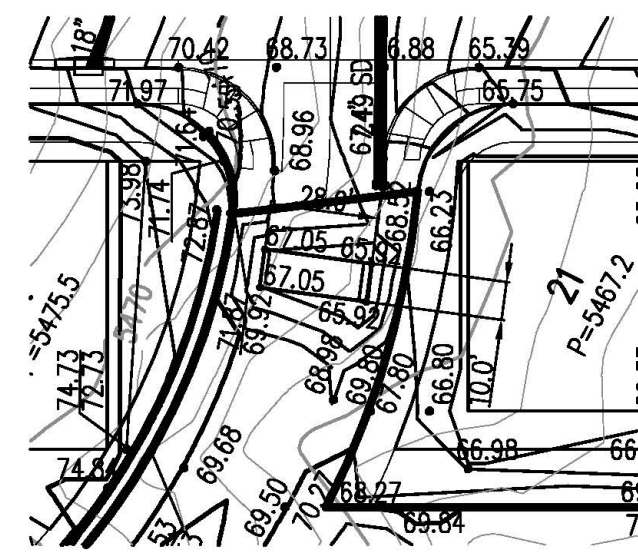


SANDMARK ROAD SEDIMENTATION POND
SCALE: 1" = 50'

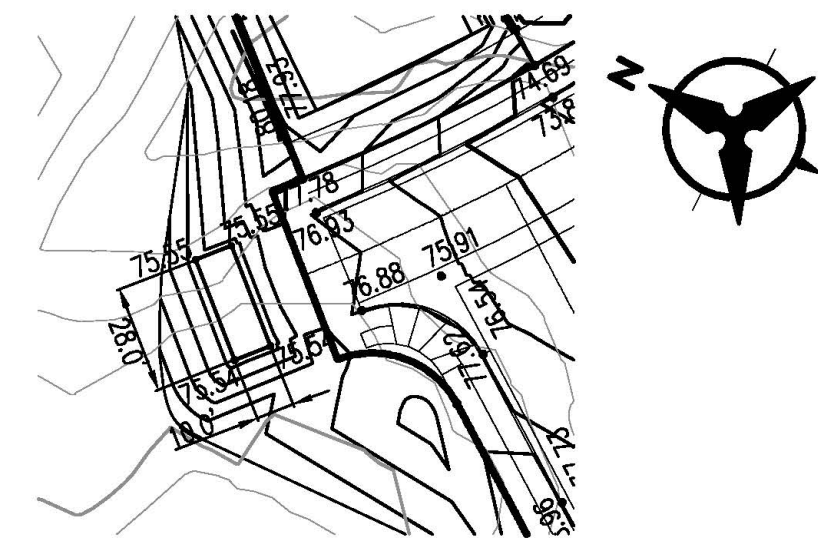

REDBLOOM ROAD SEDIMENTATION POND
SCALE: 1" = 50'

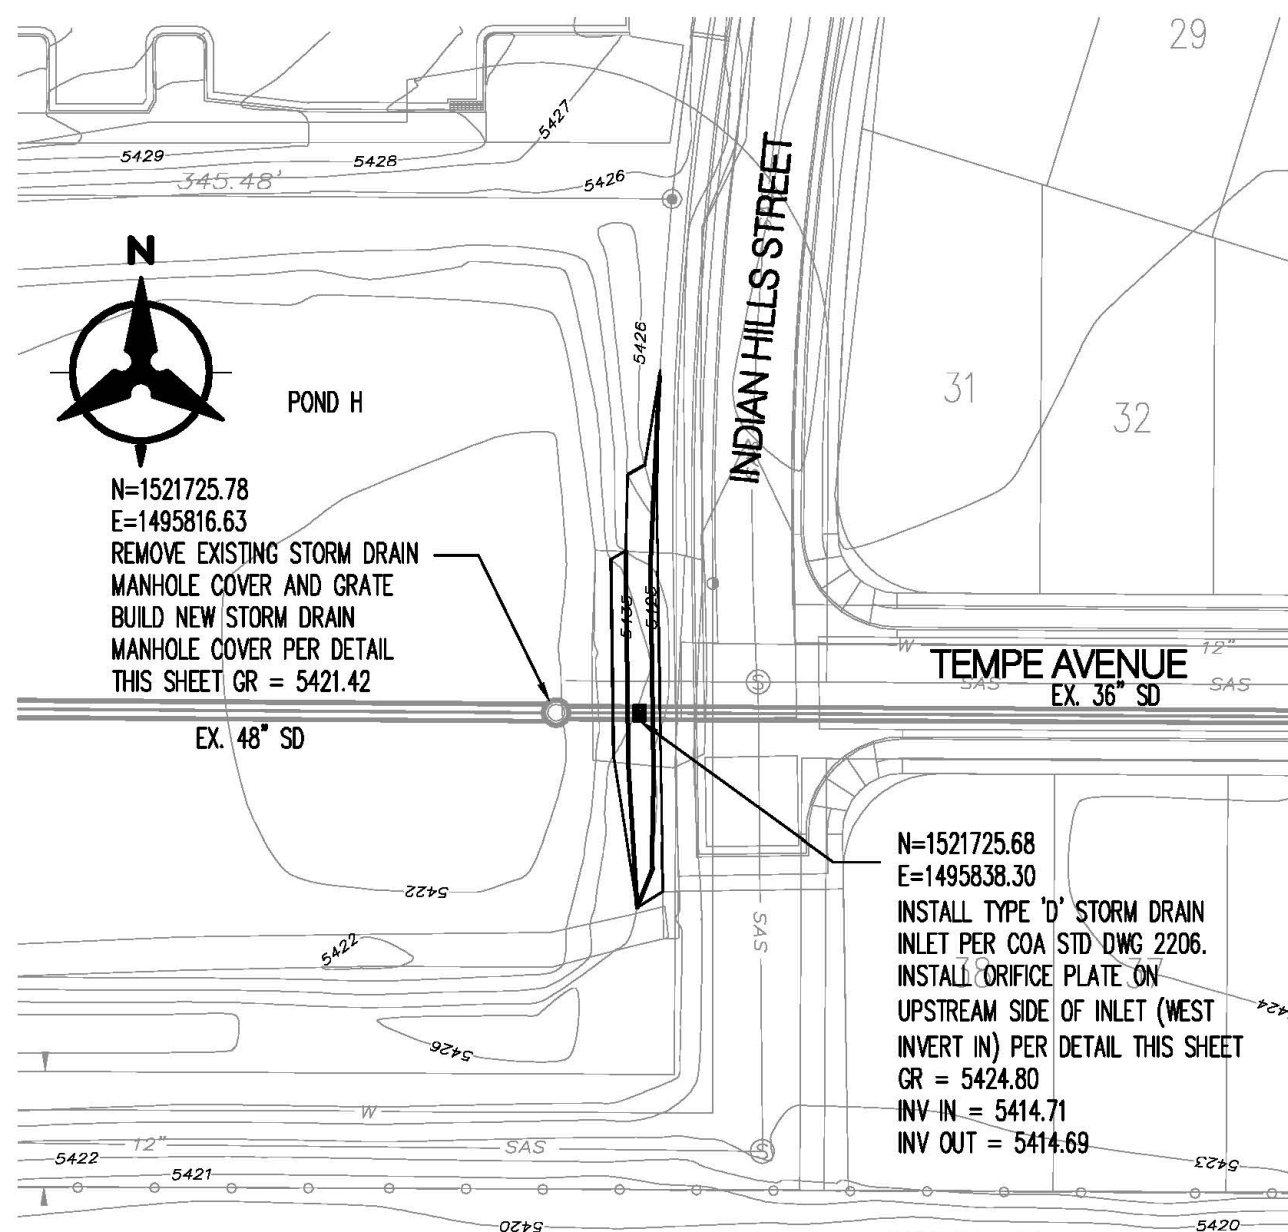


POND H OUTLET MODIFICATIONS
SCALE: 1" = 50'

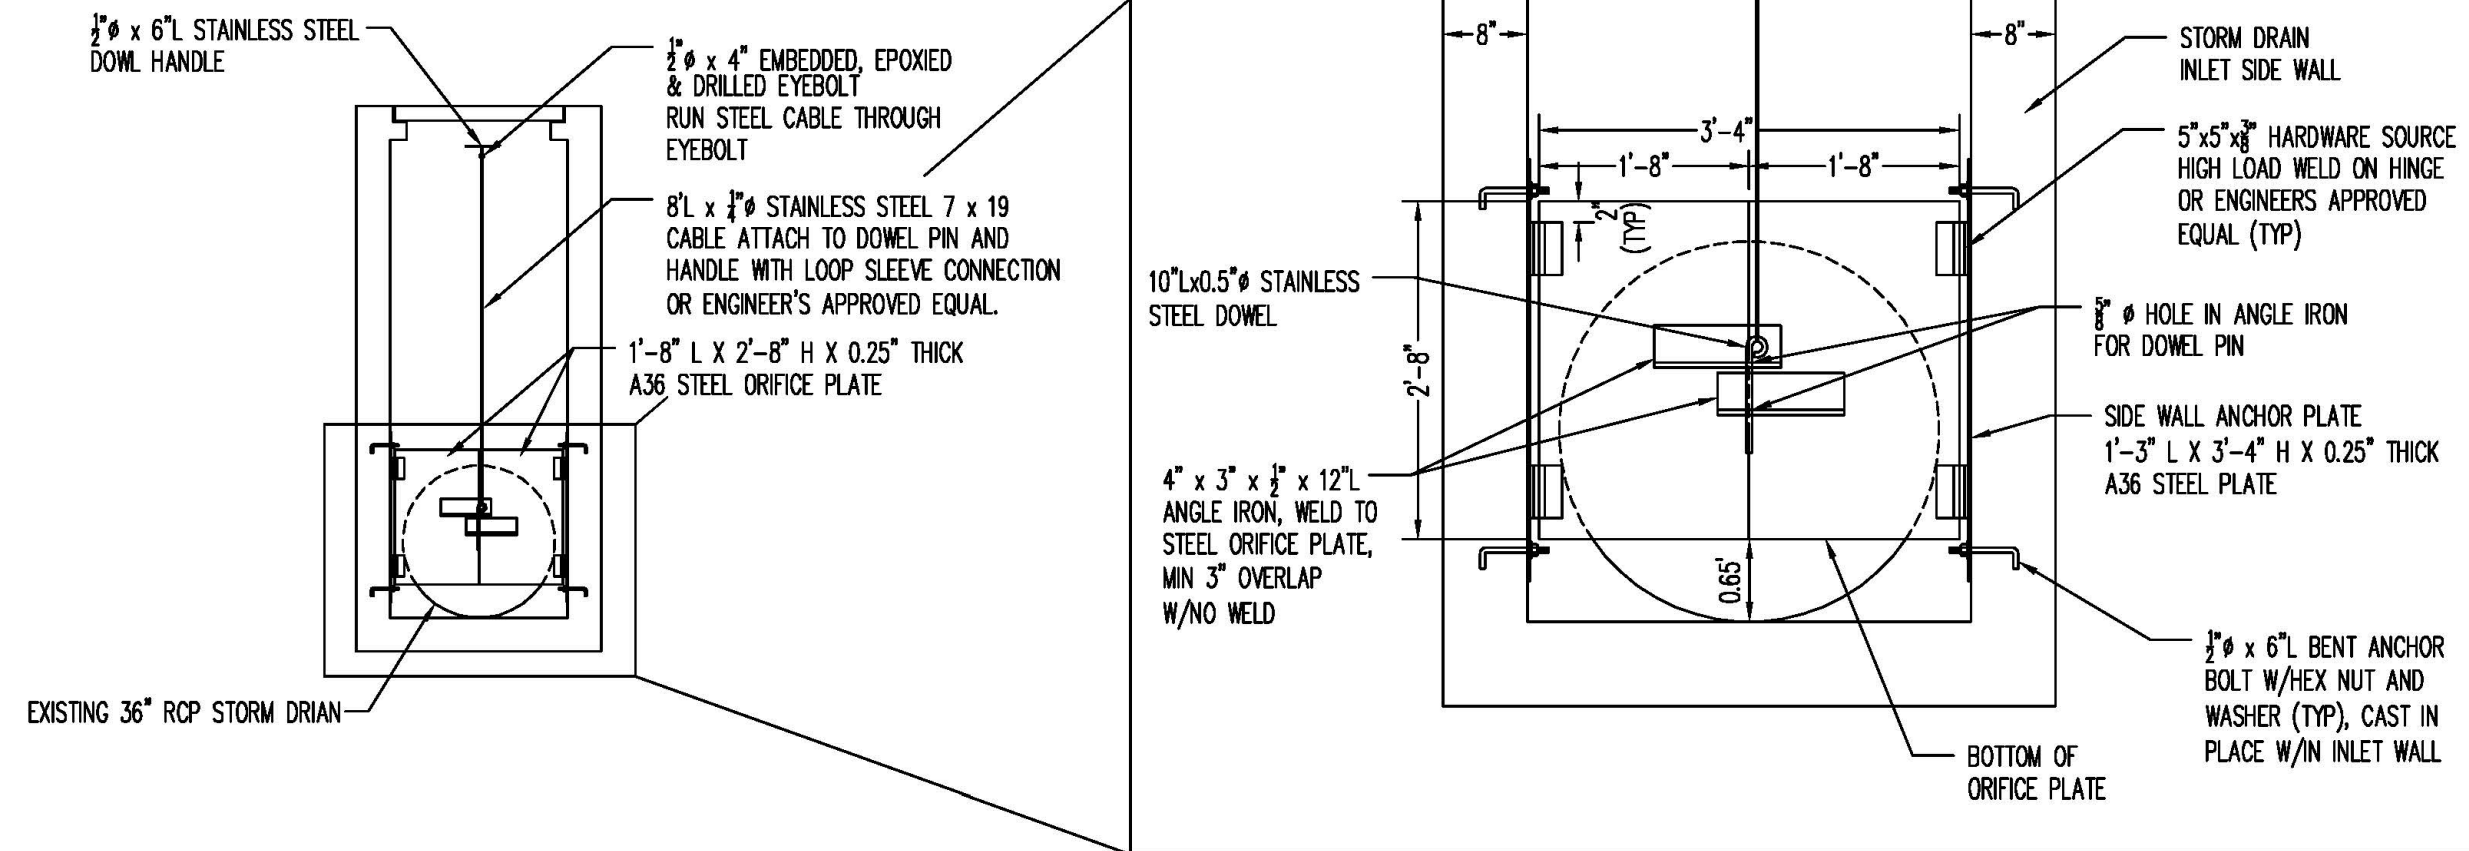


- NOTES:
1. FORCE ACTING ON ORIFICE PLATE = 3,006 LBS.
 2. CONTRACTOR TO ENSURE THAT ORIFICE PLATES WILL SWING OPEN AT MINIMUM OF 75° UPON INSTALLATION AND THAT DOWEL PIN CAN BE REMOVED UNDER LOAD


DROP INLET ORIFICE PLATE DETAIL

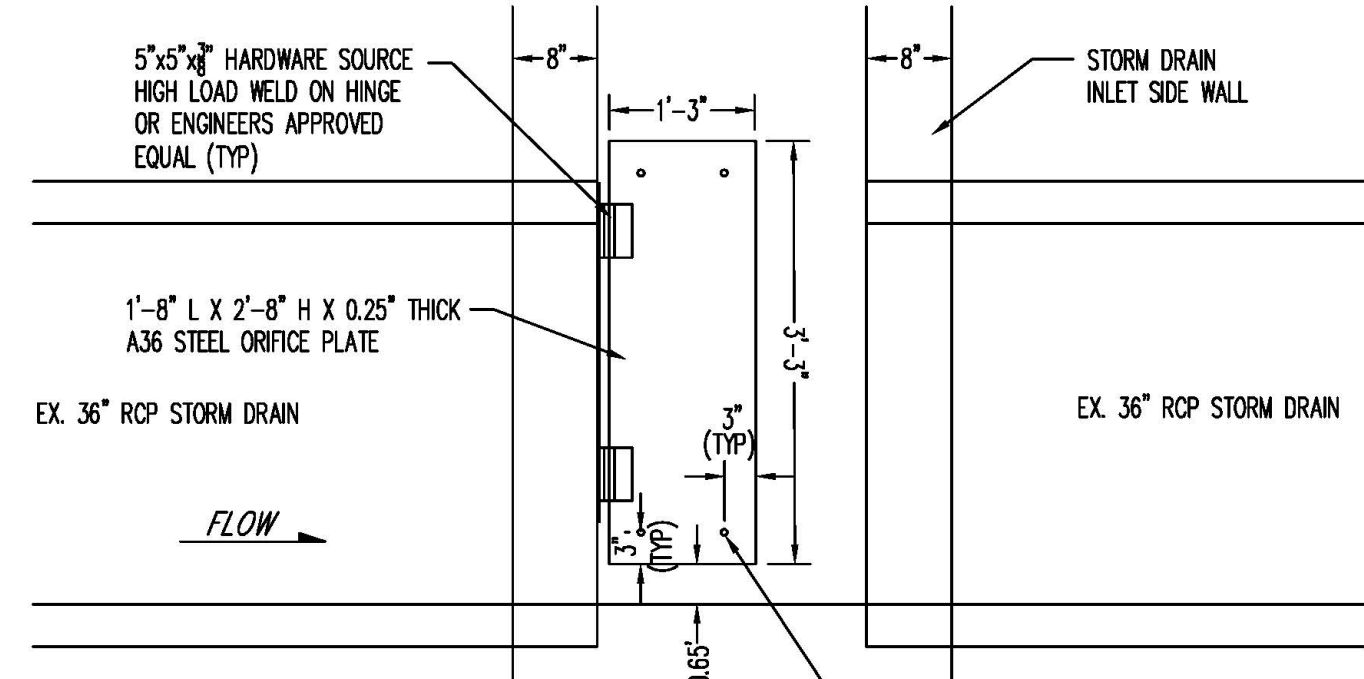


SIDE WALL STEEL ANCHOR PLATE

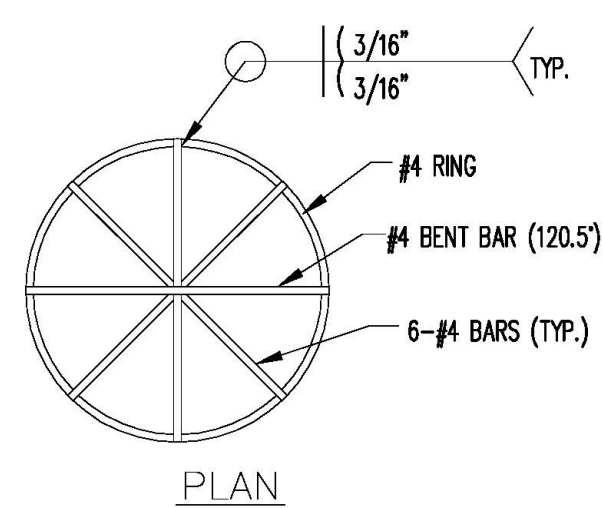


OUTLET RISER CAP DETAIL

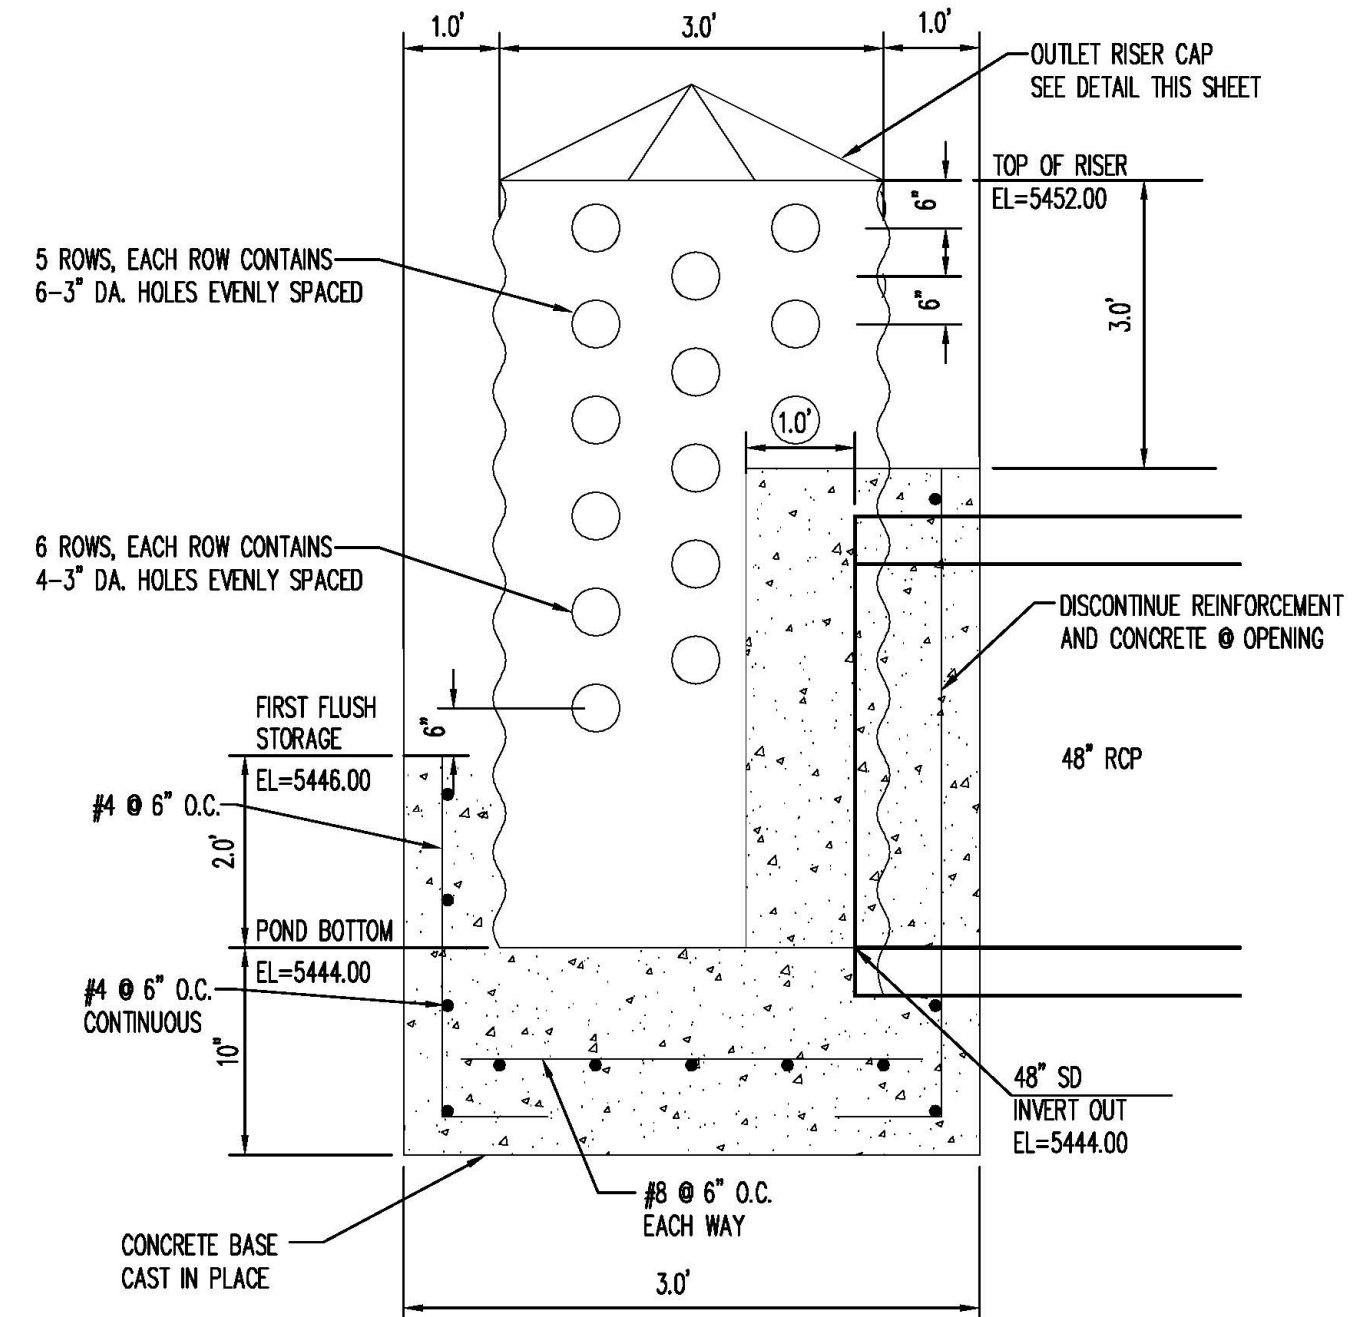


POND OUTLET RISER DETAIL
NOT TO SCALE

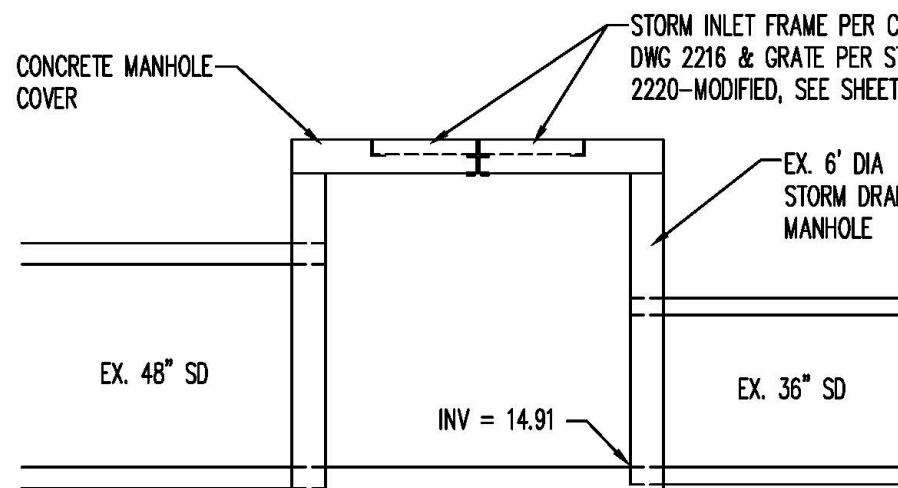

ELEVATION VIEW

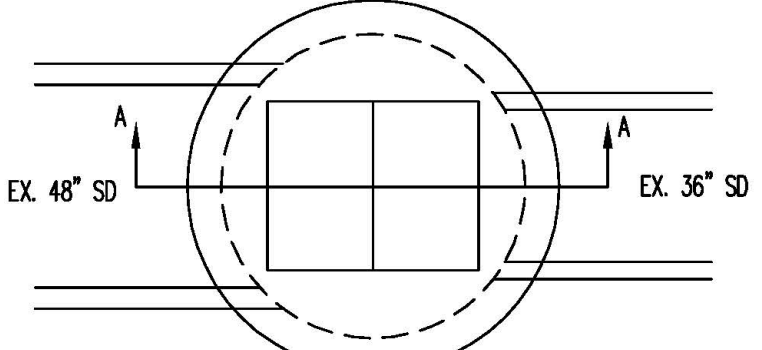

PLAN VIEW

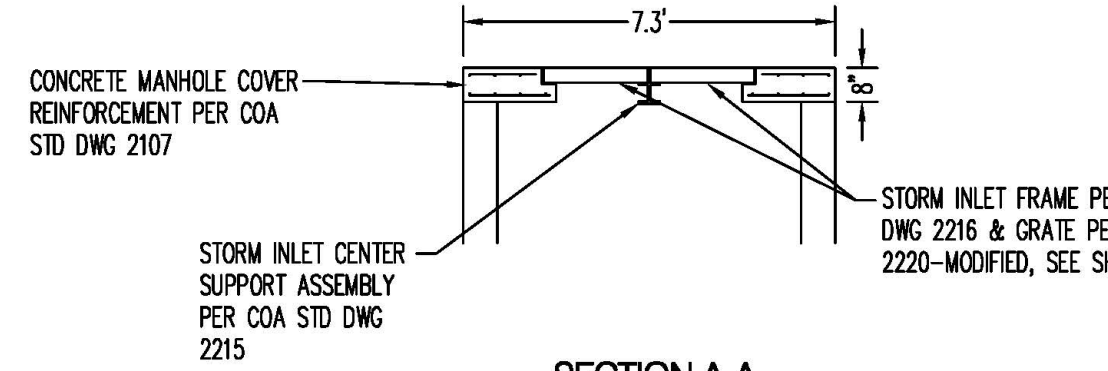

SECTION A-A


MANHOLE COVER
EXISTING MANHOLE MODIFICATIONS

--	--	

COMPUTE ORIFICE AREA**Q=26.8 CFS****Max WSEL = 5421.90****Invert=5411.10****R=1.5' (36' Diameter pipe)**

Angle (degrees)	Angle (radians)	a (ft)	b (ft)	e (ft)	2/3 e (ft)	A1 (sq ft)	A2 (sq ft)	1/2 Orifice (sq ft)	A Total (sq ft)	Max WSEL	Invert Elevation	H (ft)	V (ft/s)	Q (cfs)
55.660	0.971	0.8462	1.2386	0.65	0.44	0.52	1.09	0.57	1.14	5421.90	5411.10	10.36	23.58	26.81

FORCE ON POND H ORIFICE PLATE:

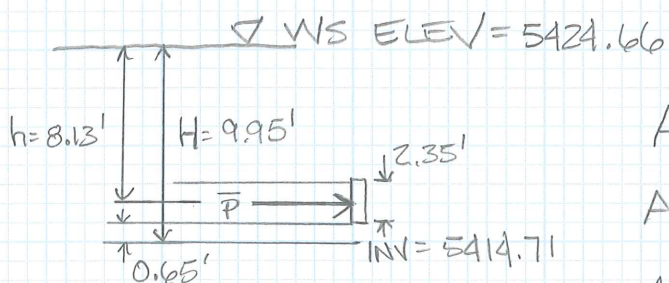

$$A_{PIPE} = \pi r^2 = \pi (1.5)^2 = 7.07 \text{ SF}$$

$$A_{ORIFICE} = 1.14 \text{ SF}$$

$$A_{PLATE} = A_{PIPE} - A_{ORIFICE} = 5.93 \text{ SF}$$

$$\begin{aligned} \bar{p} &= h \times \gamma_{H_2O} = 8.13' \times 62.4 \text{ lb/ft}^3 \\ &= 507 \text{ lb/ft}^2 \end{aligned}$$

$$F = \bar{p} A_{PLATE} = 507 \text{ lb/ft}^2 \times 5.93 \text{ SF}$$

$$F = 3,006 \text{ lbs}$$

Bohannon ▲ Huston



ENGINEERS PLANNERS PHOTOGRAMMETRISTS
SURVEYORS SOFTWARE DEVELOPERS

PROJECT NAME Valle Prado 01

PROJECT NO. 20150013

SUBJECT Pond H

SHEET 1 OF 1

BY SJS DATE 8/11/14

CH'D _____ DATE _____