


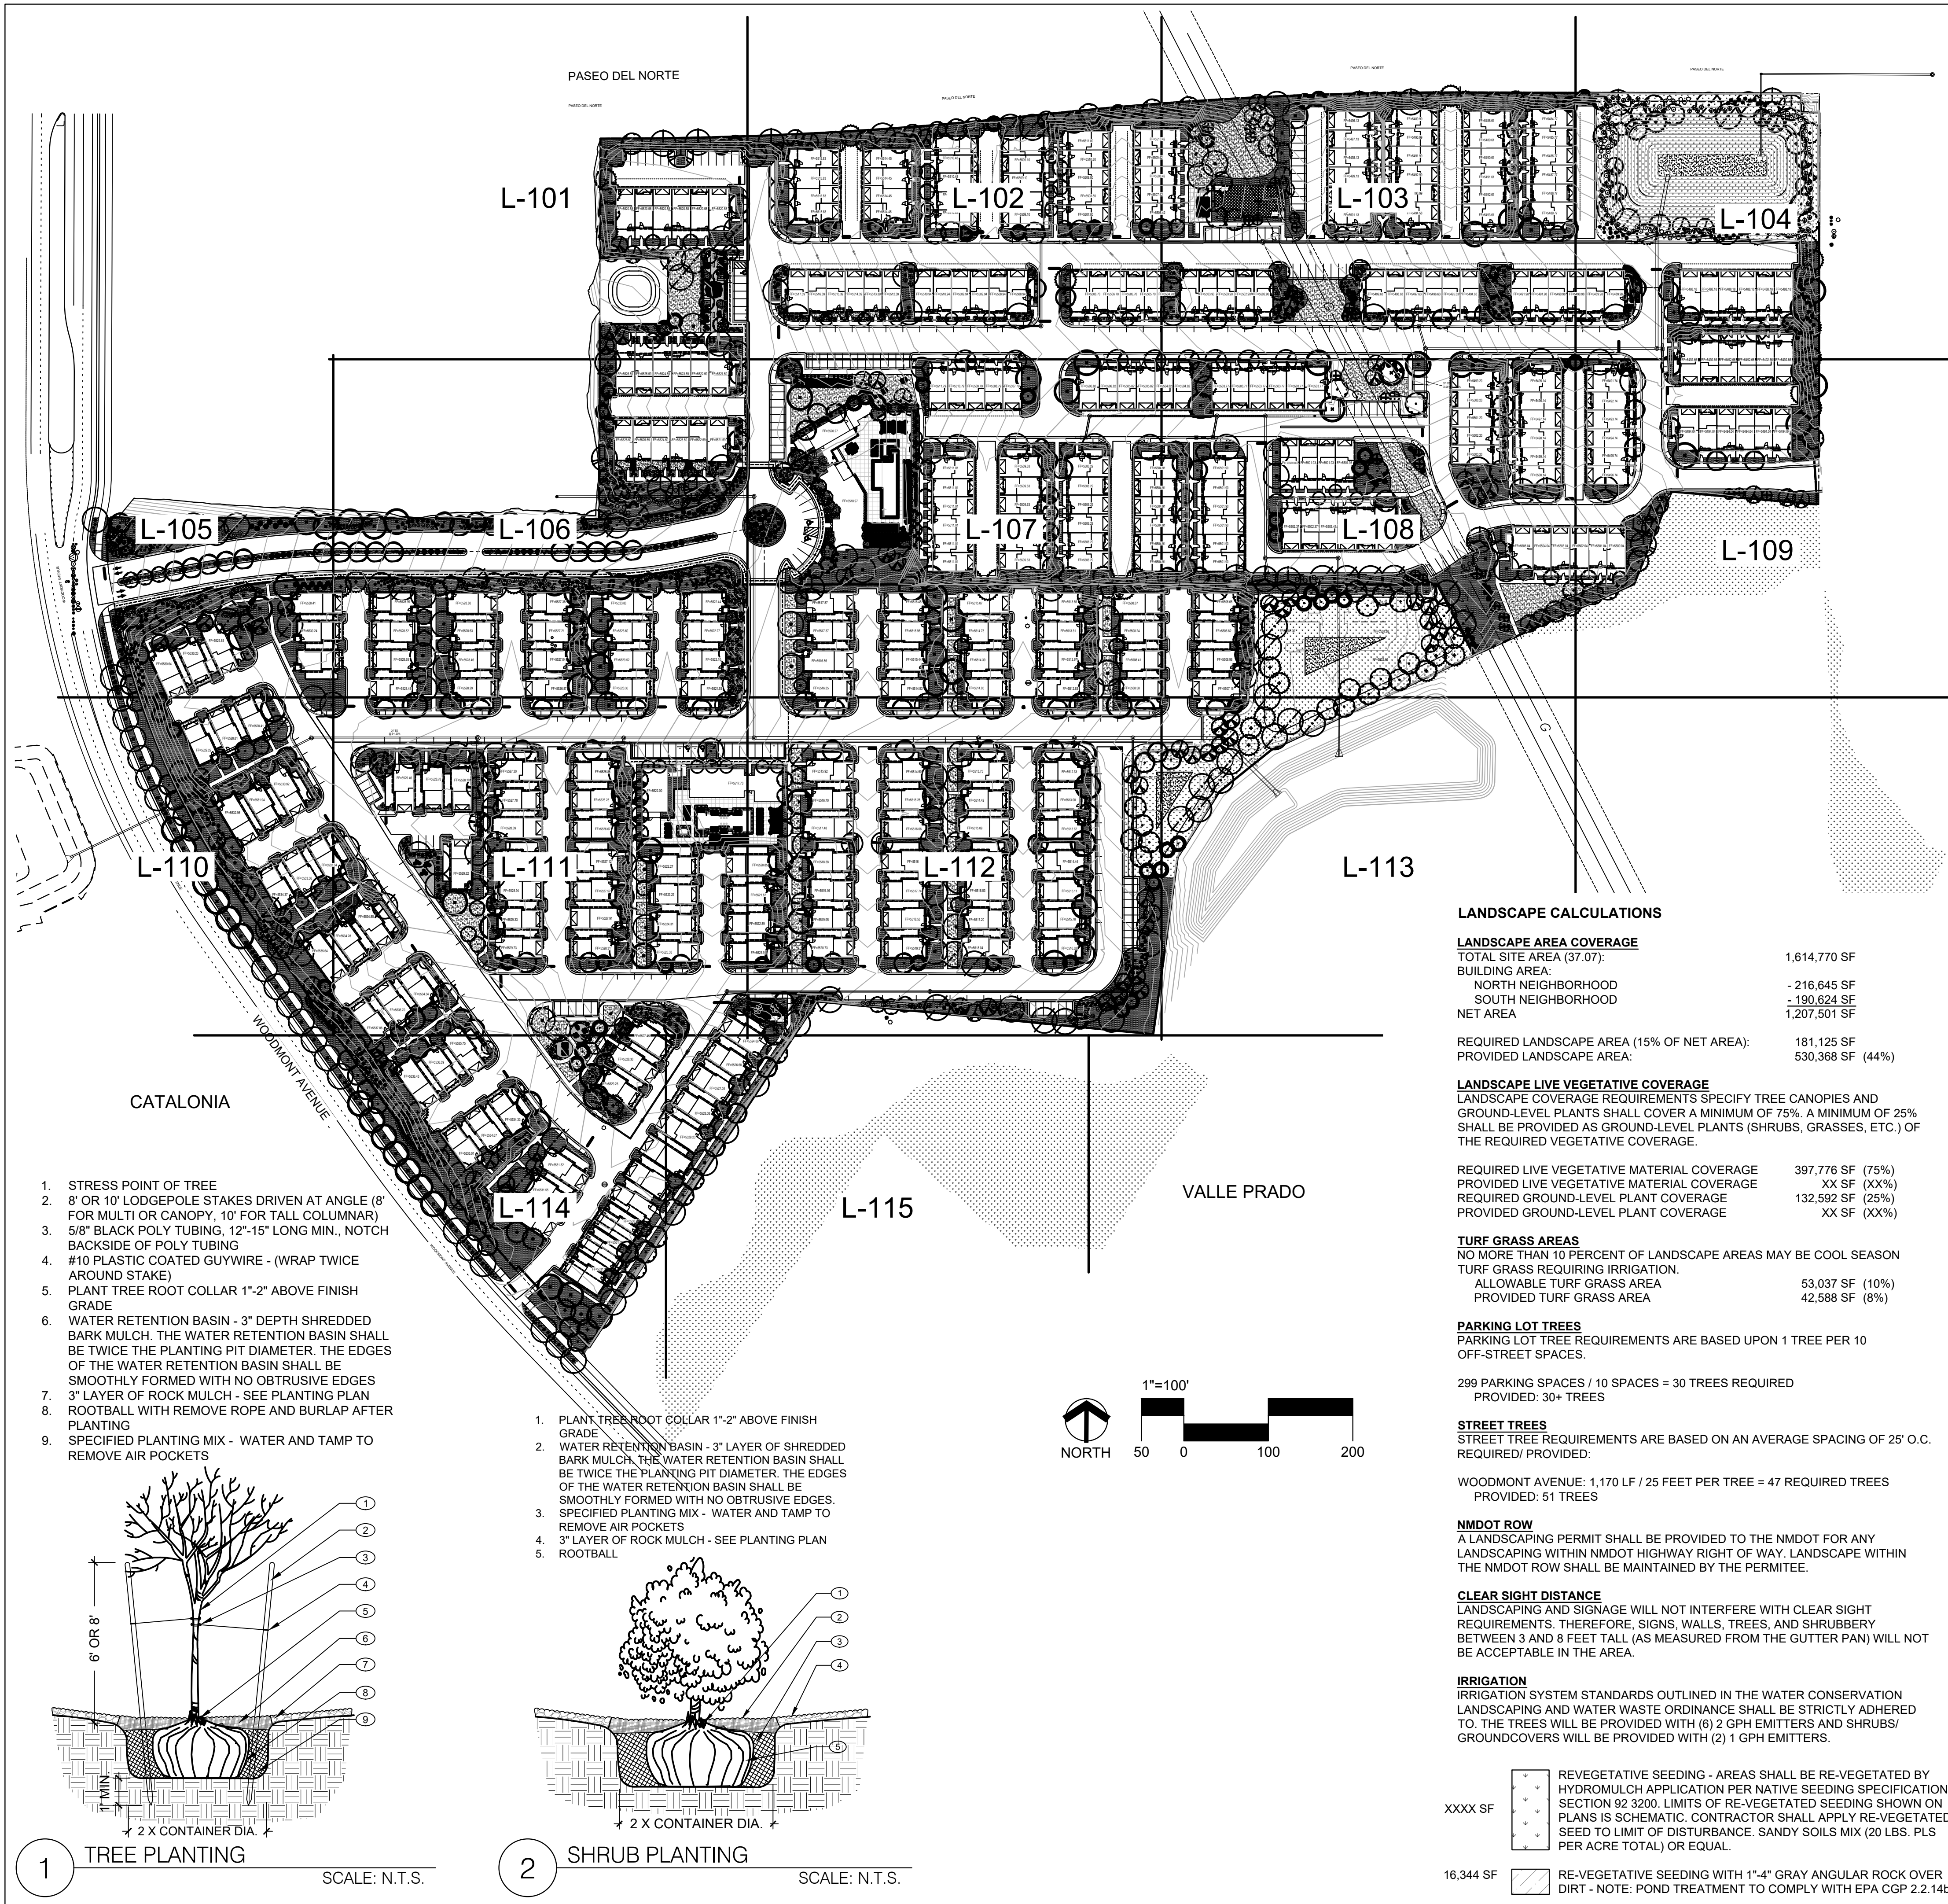

PLANT LEGEND		SCIENTIFIC NAME		
QTY.	SYMBOL	COMMON NAME (WATER USE)	SIZE	MATURE SIZE
TREES				
X		CELTIS RETICULATA NETLEAF HACKBERRY (L+)	2.5" CAL	25' HT. X 25' SPR.
X		CERCIS CANADENSIS V. TEXENSIS TEXAS REDBUD (M)	2.5" CAL	20' HT. X 20' SPR.
X		GLETTISIA TRICANTHOS 'IMPERIAL' IMPERIAL HONEYLOCUST (M)	2.5" CAL	50' HT. X 45' SPR.
X		CHLOPSIS LINEARIS DESERT WILLOW (L+)	2.5" MLT	20' HT. X 25' SPR.
X		FORESTIERA NEOMEXICANA NEW MEXICO OLIVE (M)	2.5" MLT	15' HT. X 12' SPR.
X		JUNIPERUS SCOPULORUM 'SKYROCKET' SKYROCKET JUNIPER (L+) "FEMALES ONLY"	2.5" CAL	12' HT. X 4' SPR.
X		ACER FREMANII 'AUTUMN BLAZE' AUTUMN BLAZE MAPLE (M)	2.5" CAL	40' HT. X 30' SPR.
X		ROBINIA 'PURPLE ROBE' PURPLE ROBE LOCUST (M)	2.5" CAL	30' HT. X 30' SPR.
X		PINUS EDARICA AFGHAN PINE (M)	2.5" B&B	40' HT. X 18' SPR.
X		PINUS NIGRA AUSTRIAN PINE (M+)	2.5" B&B	35' HT. X 25' SPR.
X		PISTACIA CHINENSIS CHINESE PISTACHE (M)	2.5" CAL	40' HT. X 30' SPR.
X		ULMUS PROPINQUA EMERALD SUNSHINE ELM (M)	2.5" CAL	35' HT. X 35' SPR.
X		ULMUS PARVIFOLIA 'EMER II' ALLEE ELM (M)	2.5" B&B	35' HT. X 35' SPR.
X		VITEA AGNUS-CASTUS CHASTE TREE (M)	2.5" MLT	20' HT. X 20' SPR.
X		ULMUS CARPINIFOLIA X PARVIFOLIA FRONTIER ELM (M)	2.5" CAL	25' HT. X 15' SPR.
SHRUBS & GROUNDCOVERS				
X		ACHILLEA TAYGETEA 'MOONSHINE' MOONSHINE YARROW (M)	1-GAL.	2' HT. X 2' SPR.
x		AGASTACHE RUPESTRIS SUNSET HYSSOP (L)	1-GAL.	2' HT. X 2' SPR.
X		BUDDLEIA DAVIDII NANHOENSIS BUTTERFLY BUSH (M)	5-GAL.	5' HT. X 4' SPR.
X		CARYOPTERIS CLANDONENSIS BLUE MIST SPIREA (M)	5-GAL.	3' HT. X 4' SPR.
X		CAESALPINIA GILLIESII YELLOW BIRD OF PARADISE (L)	5-GAL.	5' HT. X 5' SPR.
X		LAGERSTROMIA INDICA 'DYNAMITE' GRAPE MYRTLE (M)	5-GAL.	6' HT. X 10' SPR.
X		ERICAMERIA NAUSEOSA CHAMISA (L)	5-GAL.	5' HT. X 5' SPR.
X		FALLUGIA PARADOXA APACHE PLUME (L)	5-GAL.	5' HT. X 5' SPR.
X		LAVANDULA AUGUSTIFOLIA 'HIDCOTE' LAVENDER 'HIDCOTE' (L+)	1-GAL.	2' HT. X 3' SPR.
X		CYTISUS SCOPARIUS 'LENAS BROOM' SCOTCH BROOM (M)	5-GAL.	4' HT. X 4' SPR.
X		ERICAMERIA LARICIFOLIA TURPENTINE BUSH (L)	5-GAL.	3' HT. X 4' SPR.
X		SPHAERALCEA COCCINEA SCARLET GLOBEMALLOW (L)	3-GAL.	3' HT. X 3' SPR.
X		SALVIA GREGGII CHERRY SAGE (L)	3-GAL.	3' HT. X 3' SPR.
X		SALVIA X 'ULTRA VIOLET' ULTRA VIOLET SAGE (L)	3 GAL.	3' HT. X 3' SPR.
X		JUNIPERUS HORIZONTALIS 'BLUE-CHIP' BLUE CHIP JUNIPER (L) "FEMALES ONLY"	5-GAL.	1' HT. X 6' SPR.
X		PINUS MUGO DWARF MUGO PINE (L)	5-GAL.	4' HT. X 5' SPR.
X		POTENTILLA FRUTICOSA SHRUBBY CINQUEFOIL (L)	5-GAL.	3' HT. X 3' SPR.
X		RHUS AROMATICA 'GROW LOW' GROW-LOW SUMAC (L)	5-GAL.	3' HT. X 4' SPR.
X		RHUS TRILOBATA 'AUTUMN AMBER' AUTUMN AMBER SUMAC (L)	5-GAL.	2' HT. X 6' SPR.
X		RHUS TRILOBATA THREE-LEAF SUMAC (L)	5-GAL.	5' HT. X 4' SPR.
X		SYRINGA VULGARIS COMMON LILAC (L)	5-GAL.	6' HT. X 6' SPR.
DESERT ACCENTS - REFERENCE DETAIL #L5##				
X		DASYLIRION WHEELERI BLUE SOTOL (RW)	5-GAL.	4' HT. X 4' SPR
X		HESPERALOE PARVIFLORA 'RED' RED YUCCA (L+)	5-GAL.	3' HT. X 3' SPR.
X		HESPERALOE PARVIFLORA 'YELLOW' YELLOW YUCCA (L+)	5-GAL.	3' HT. X 3' SPR.
ORNAMENTAL GRASSES - REFERENCE DETAIL #L5##				
X		BOUTELLOUA GRACILIS BLONDE AMBITION GRASS (L)	1-GAL.	2' HT. X 2' SPR.
X		CALAMAGROSTIS X ACUTIFLORA KARL FOERSTER GRASS (M)	5-GAL.	3' HT. X 2' SPR.
X		MUHLENBERGIA CAPILLARIS PINK MUHLY (L+)	5-GAL.	3' HT. X 3' SPR.
X		NOLINA MICROCARPA BEAR GRASS (RW)	1-GAL.	4' HT. X 4' SPR.
X		PENNISETUM A. 'HAMELN' HAMELN FOUNTAIN GRASS	1-GAL.	2' HT. X 2' SPR.
LANDSCAPE BOULDERS AND GRAVEL MULCH				
500		LANDSCAPE BOULDERS: BLACK BASALT (HARVESTED FROM SITE) AND PUEBLO ROSE. SIZE: 18-24 CF		
466,776 SF		LANDSCAPE AREA TREATMENT TO BE A COMBINATION OF SMOKE CRUSHER FINES (3" DEPTH), 3/4" COYOTE MIST ROCK GULCH (3" DEPTH, 1" ROSESTONE ROCK MULCH (3" DEPTH), 2"-4" BASALT COBBLE (6" DEPTH), AND 2"-4"/6"-8" BLUE SAIS COBBLE (6"-8" DEPTH) OVER FILTER FABRIC		
45,732 SF		KENTUCKY BLUEGRASS SOD		

CONSENSUS
Planning / Landscape Architecture
302 Eighth Street NW
Albuquerque, NM 87102
(505) 764-9801 Fax 842-5495
www.consensusplanning.com

DESCRIPTION

- NOT FOR CONSTRUCTION -

LA TERRA

Bedrock
Albuquerque, NM

SUBMITTAL: MARCH, 2023

REVISIONS

NO.	DATE	DESCRIPTION

PROJECT NO: 1866-06
CAD DWG FILE:
DESIGNED BY: CP
DRAWN BY: CP DATE: 3/23
CHECKED BY: CG DATE: 3/23
SHEET TITLE

OVERALL
LANDSCAPE PLAN