

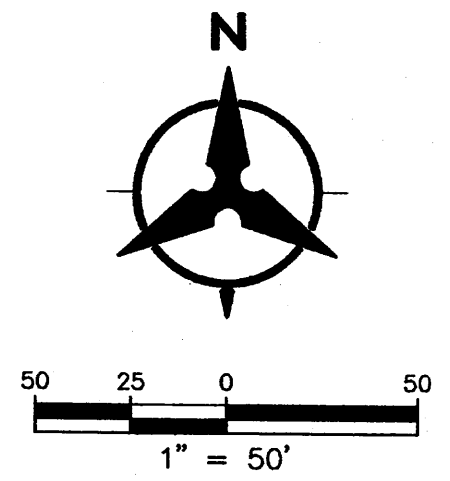
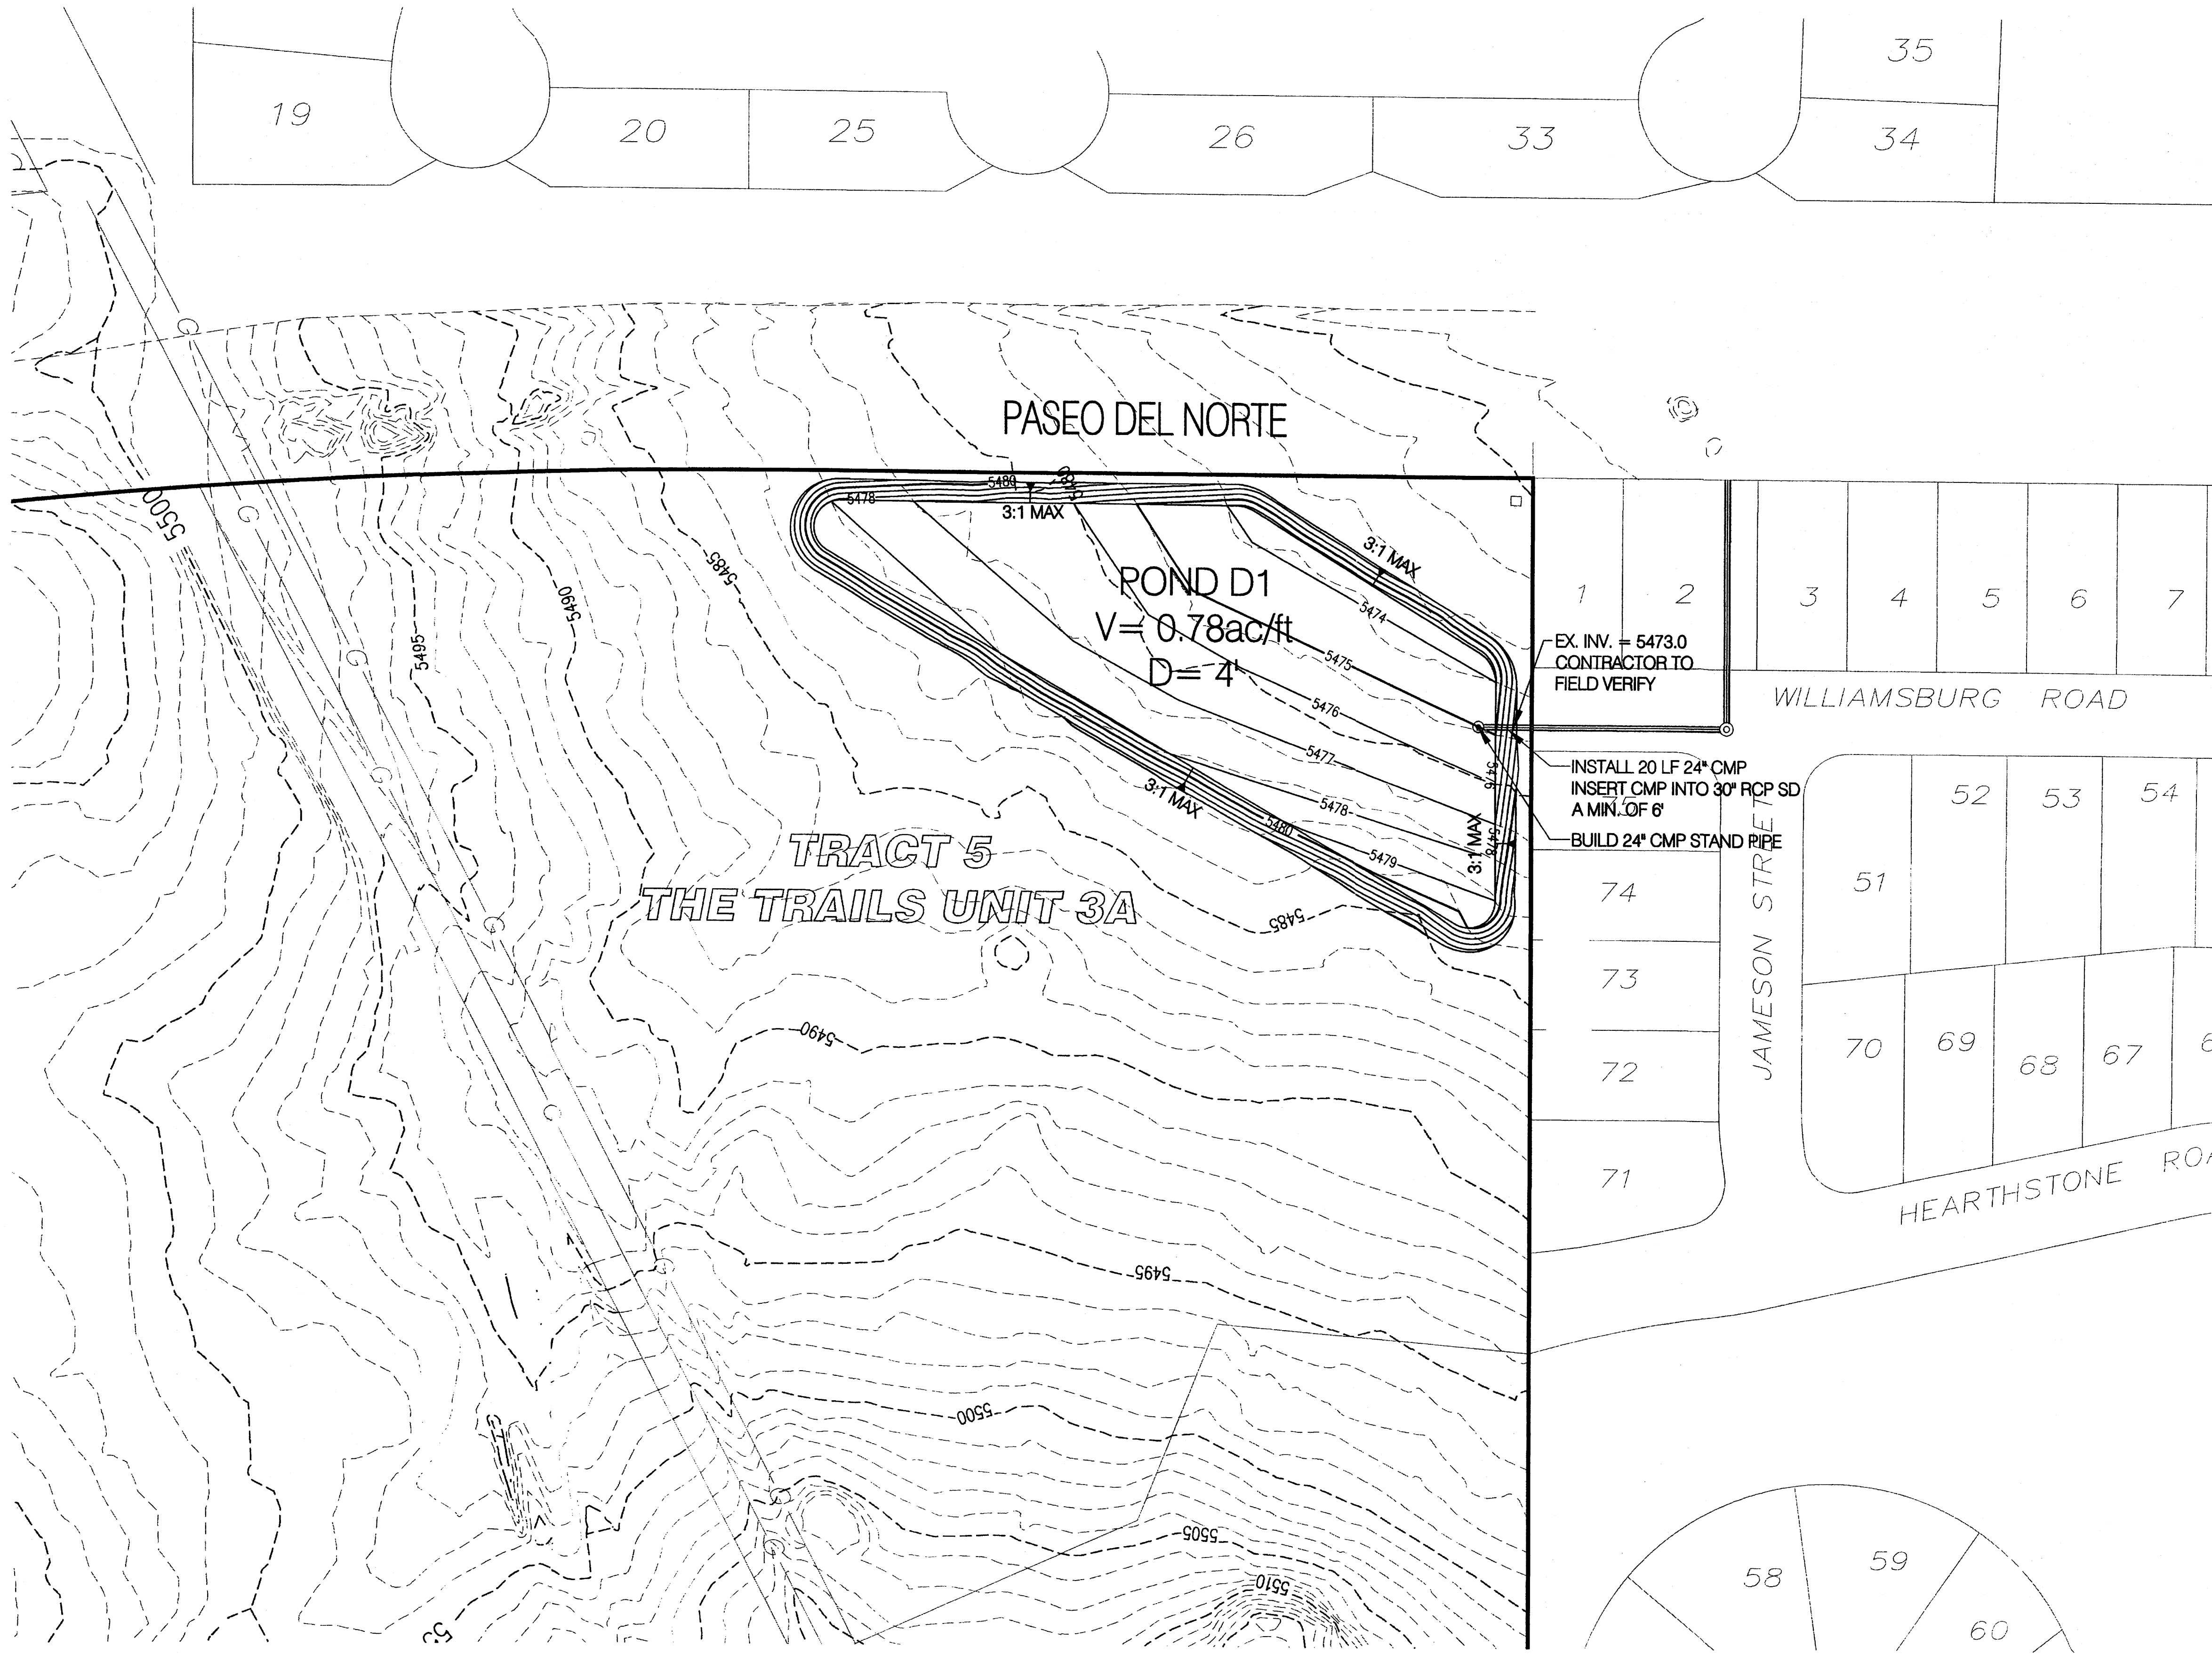


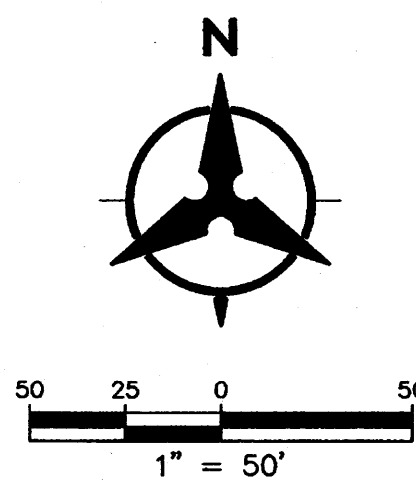

AS-BUILT INFORMATION		BENCH MARKS		SURVEY INFORMATION		ENGINEER'S SEAL	
CONTRACTOR	DATE	ACS MONUMENT STAMPED "UNION"	DATE	FIELD NOTES	DATE		
STAMP BY	DATE	GEOGRAPHIC POSITION (NAD 83)	DATE	NO.	BY		
INSPECTOR'S NAME	DATE	N.M. STATE PLANE COORDINATES (CENTRAL ZONE)	DATE				
INSPECTOR'S NAME	DATE	N = 1,523,503.475 E = 1,493,655.030	DATE				
INSPECTOR'S NAME	DATE	GROUND-TO-GRID FACTOR = 0.999864360	DATE				
INSPECTOR'S NAME	DATE	Δa = -00'16"56.96"	DATE				
INSPECTOR'S NAME	DATE	NAVD 1988 ELEVATION = 5524.950	DATE				

Bohannon & Huston
www.bhinc.com 800.877.5332



		CITY OF ALBUQUERQUE	
		PUBLIC WORKS DEPARTMENT	
TRAILS UNIT 3A DMP PONDS			
POND D1			
GRADING PLAN			
Design Review Committee	City Engineer Approval	Mo./Day/Yr.	Mo./Day/Yr.
City Project No.	Zone Map No.	Sheet	Of
XXXXXX	C-09-Z	2	5

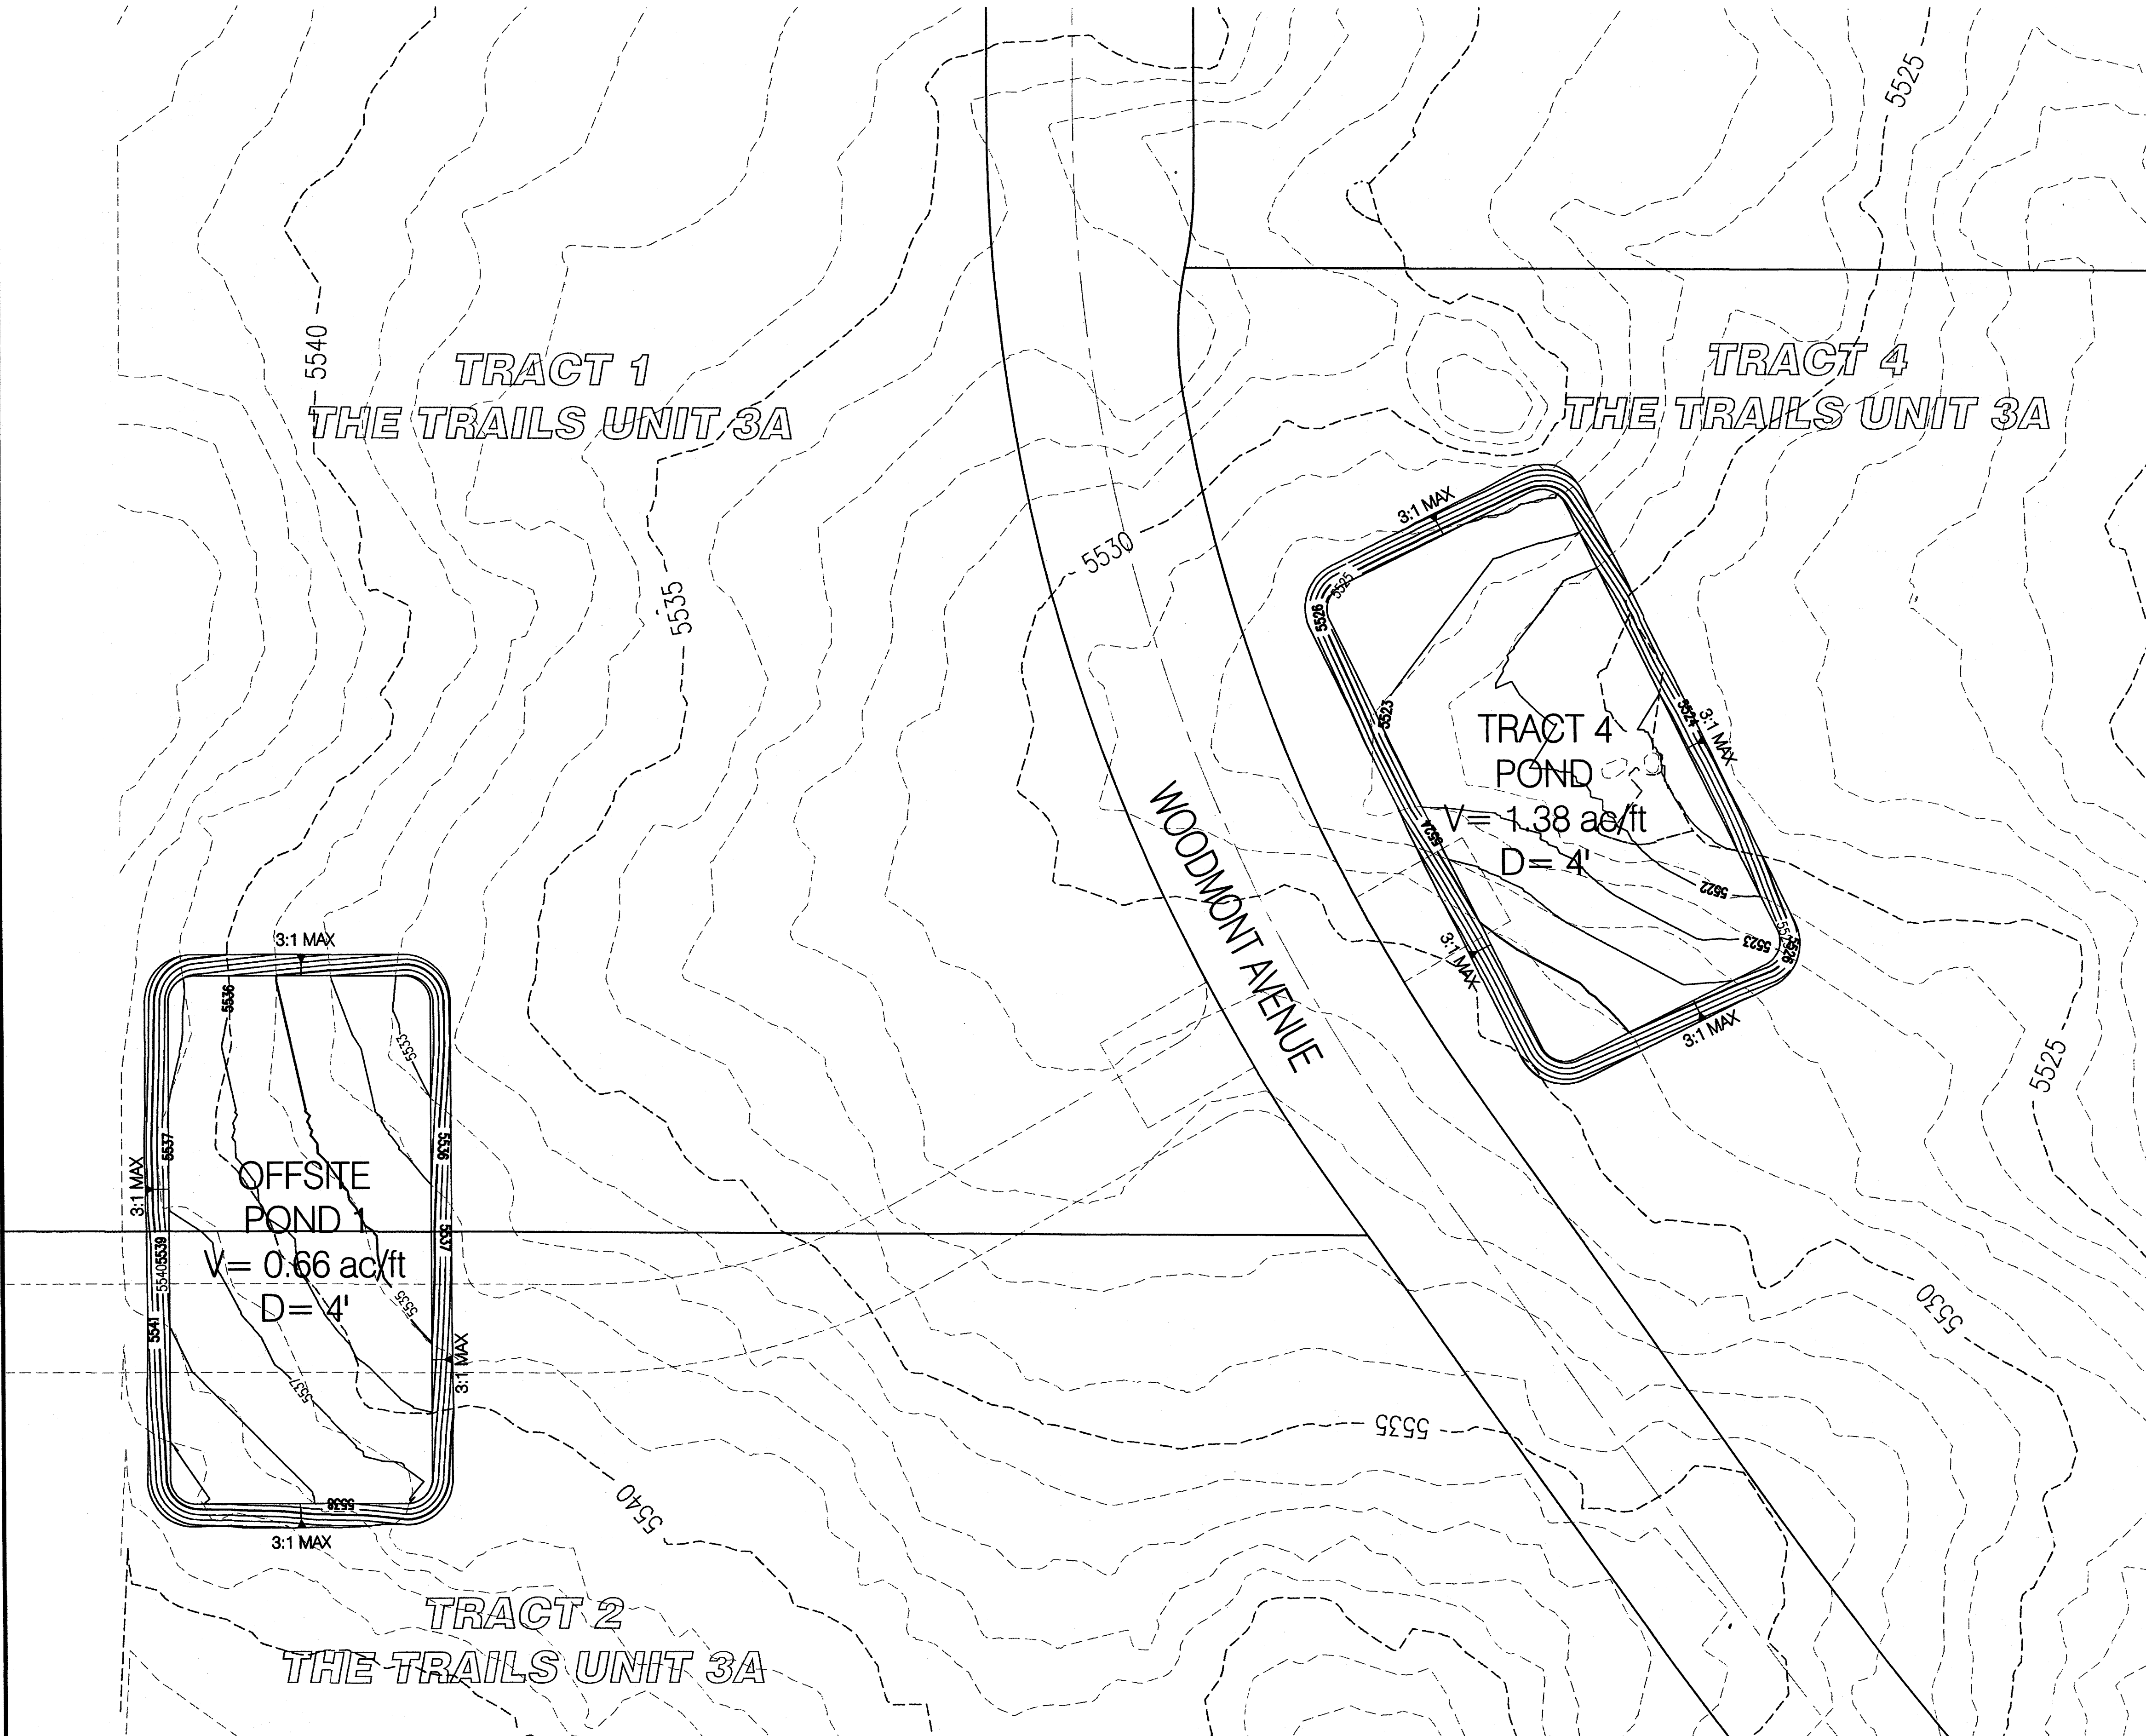

Bohannon & Huston
www.bhinc.com 800.877.5332

		CITY OF ALBUQUERQUE PUBLIC WORKS DEPARTMENT	
TRAILS UNIT 3A DMP PONDS OFFSITE POND 1 & TRACT 4 POND GRADING PLAN			
Design Review Committee	City Engineer Approval	Mo./Day/Yr.	Mo./Day/Yr.
City Project No. XXXXXX		Zone Map No. C-09-Z	Sheet 4 Of 5

--	--	

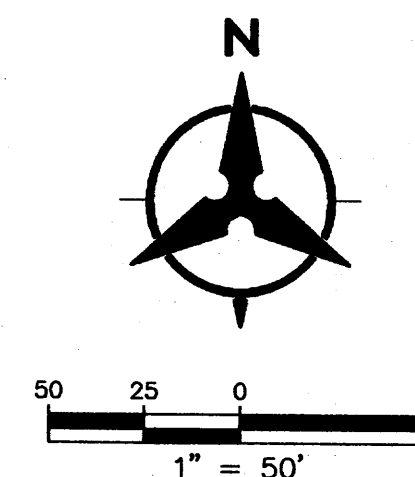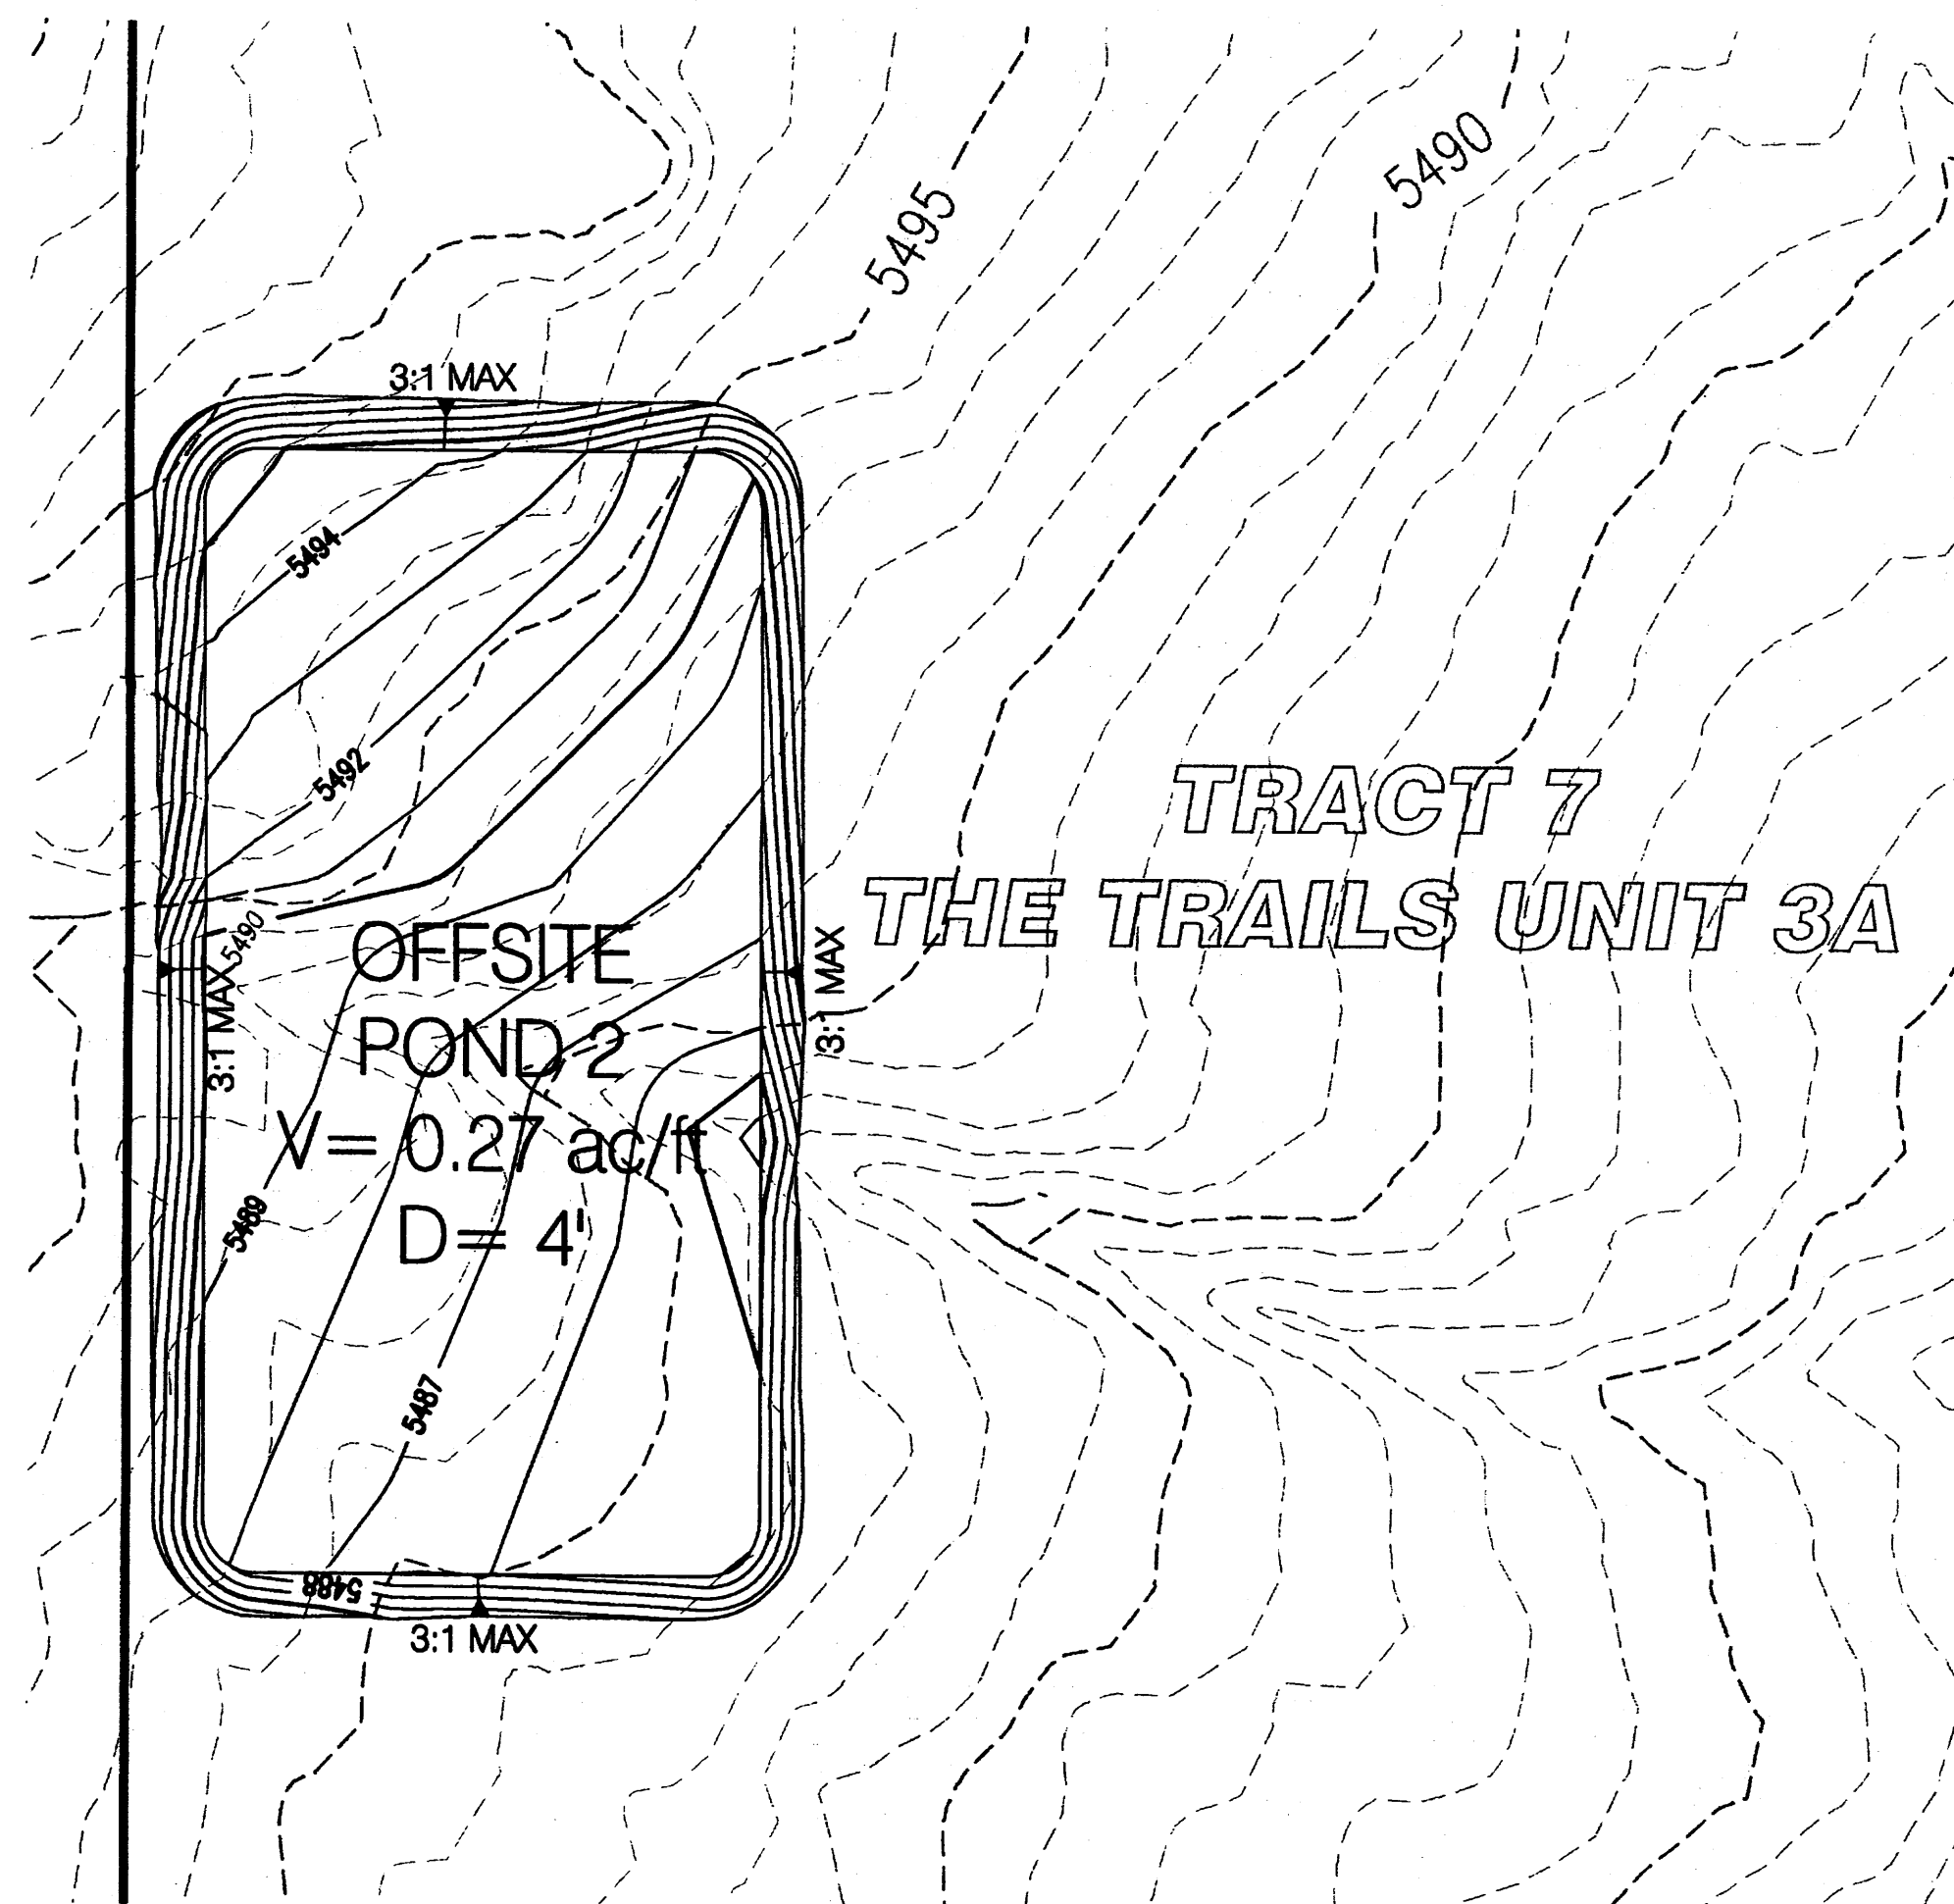

Bohannon  **Huston**
www.bhinc.com 800.877.5332

	CITY OF ALBUQUERQUE PUBLIC WORKS DEPARTMENT														
TRAILS UNIT 3A DMP PONDS POND B & OFFSITE POND 2 GRADING PLAN															
Design Review Committee 	City Engineer Approval 	Last Design Update	<table border="1" style="width: 100%; border-collapse: collapse;"> <tr> <th style="width: 50%;">Mo./Day/Yr.</th> <th style="width: 50%;">Mo./Day/Yr.</th> </tr> <tr><td> </td><td> </td></tr> <tr><td> </td><td> </td></tr> <tr><td> </td><td> </td></tr> <tr><td> </td><td> </td></tr> <tr><td> </td><td> </td></tr> </table>	Mo./Day/Yr.	Mo./Day/Yr.										
Mo./Day/Yr.	Mo./Day/Yr.														
City Project No. XXXXXX	Zone Map No. C-09-7	Sheet 5	Of 5												

[illegible]