


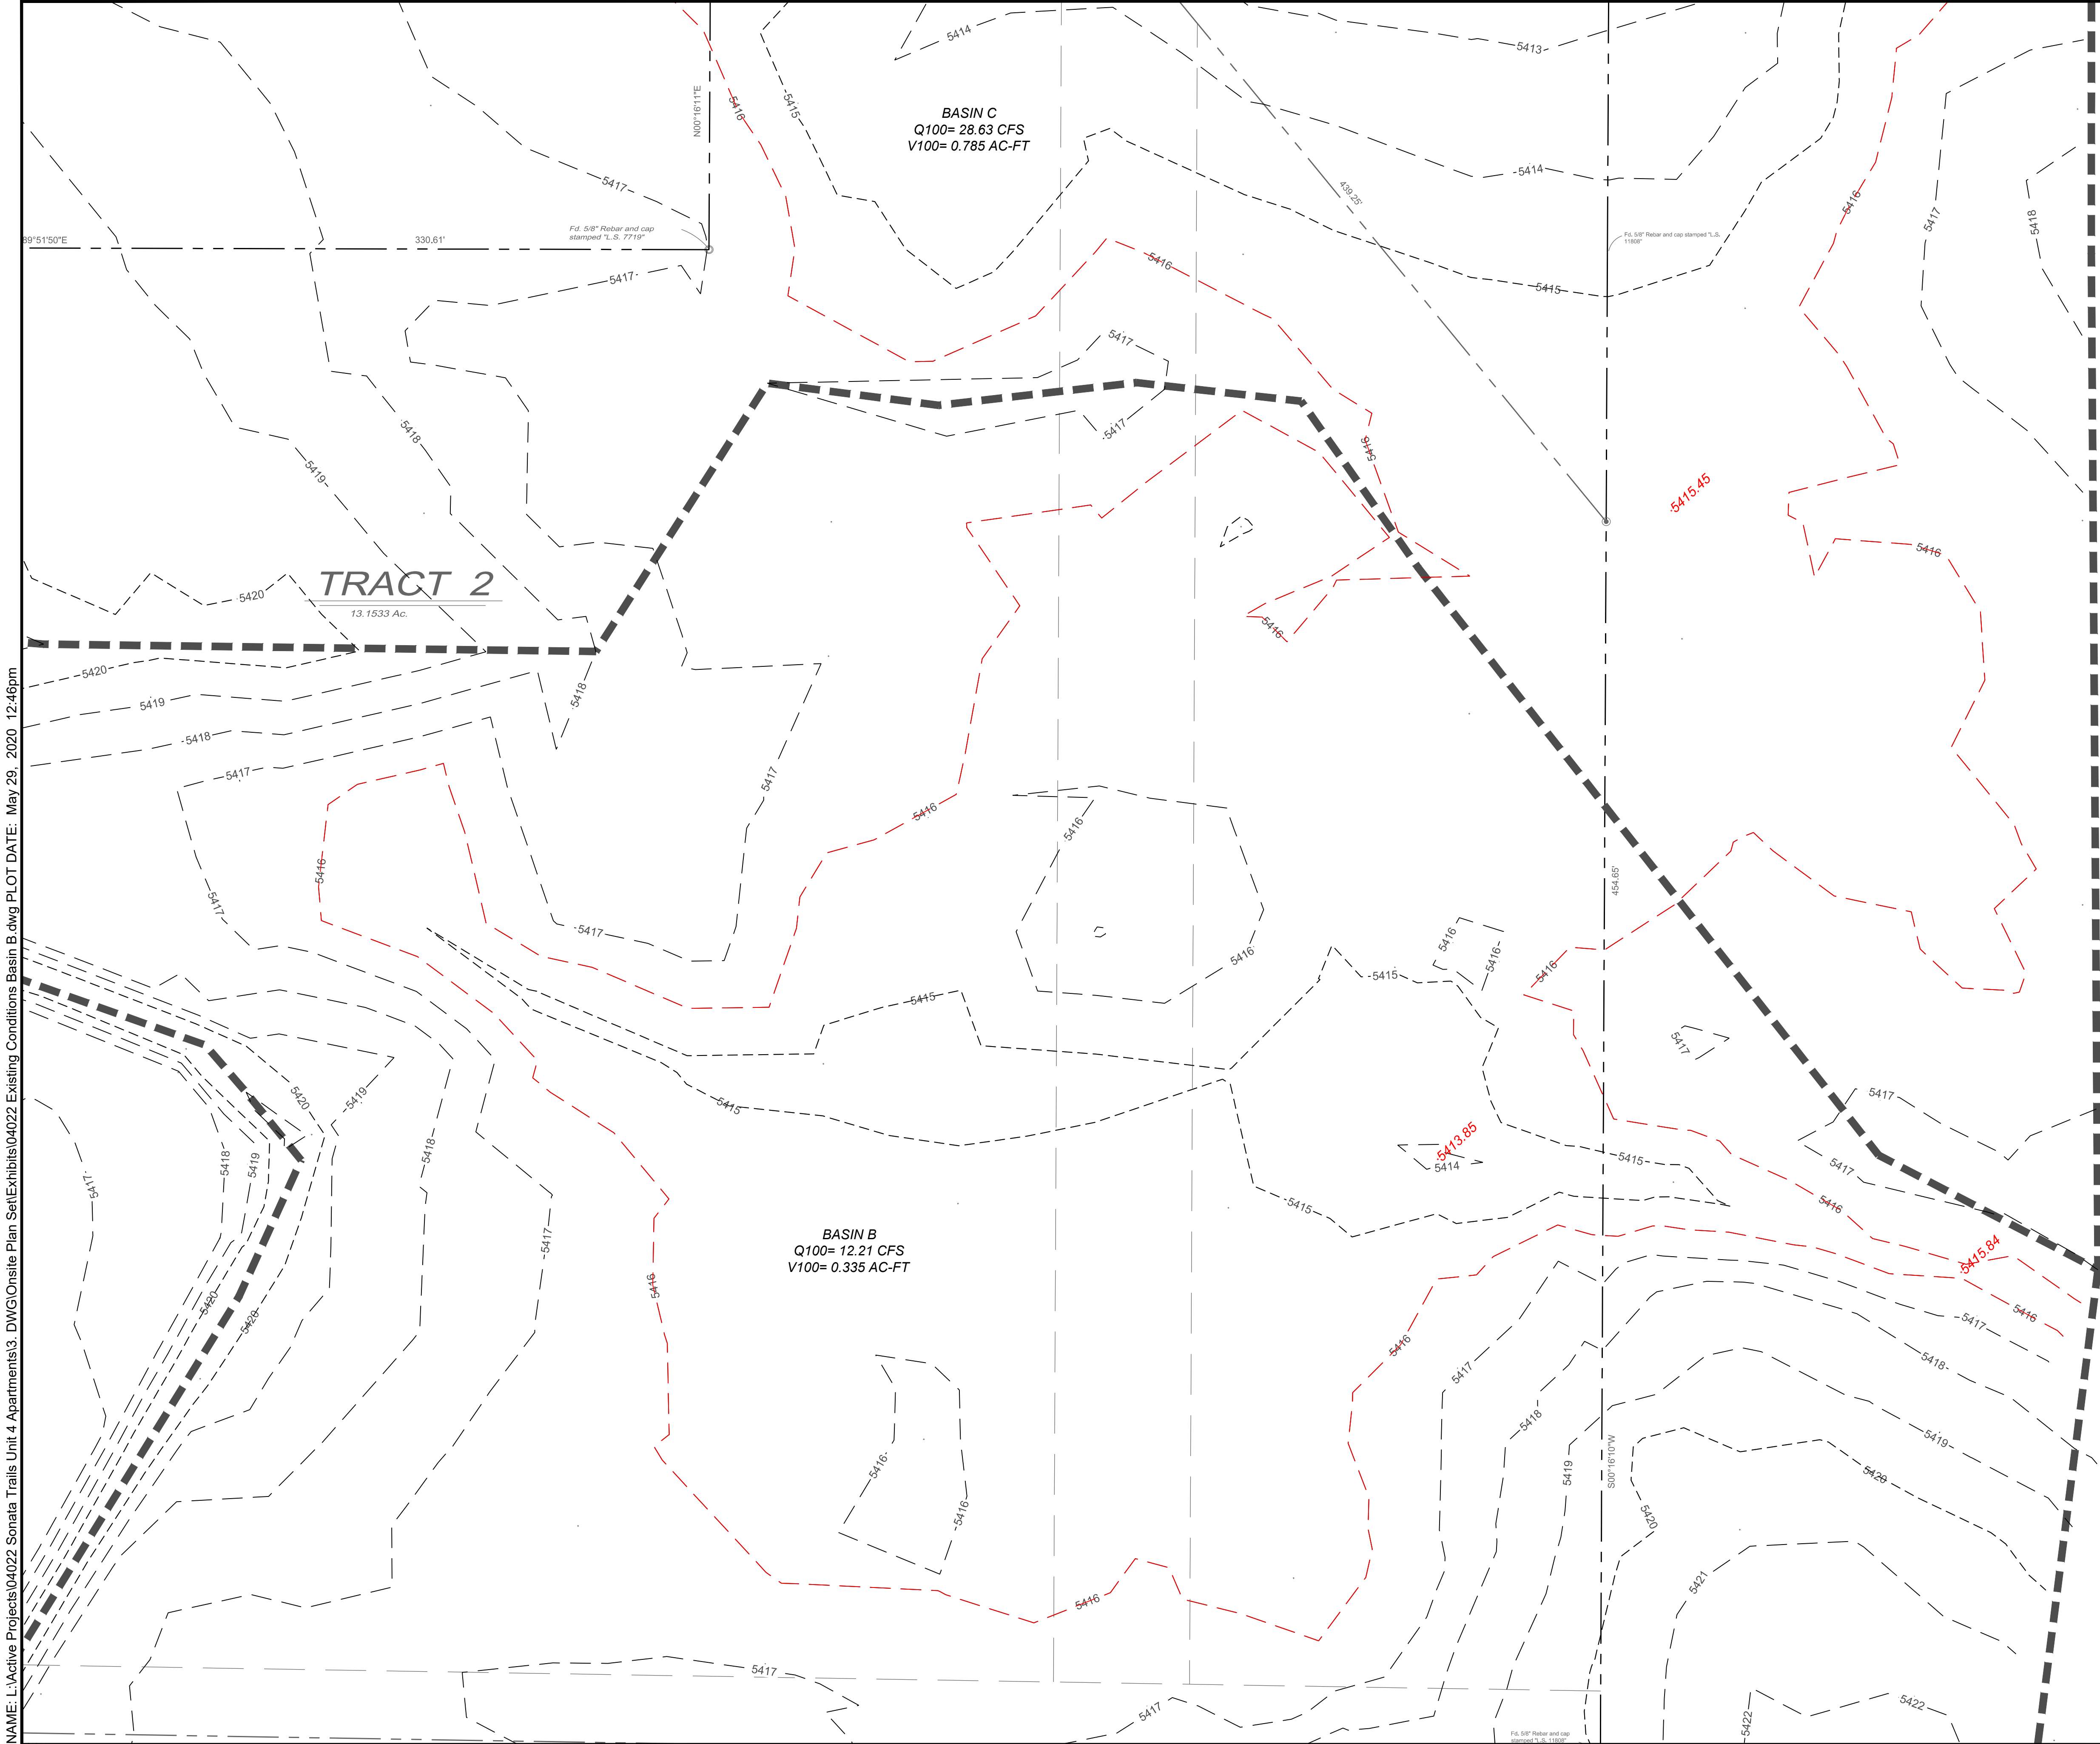

LEGEND

- PROPERTY BOUNDARY
- BASIN BOUNDARY
- EXISTING STORM DRAIN
- FLOW ARROW
- EXISTING STORM DRAIN MANHOLE
- EXISTING STORM DRAIN INLET

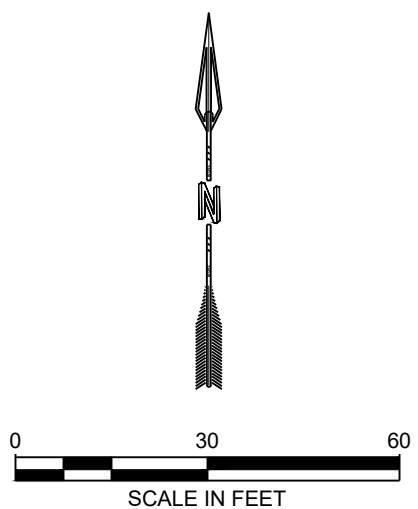


EXHIBIT 1 EXISTING BASIN B



RESPEC
COMMUNITY DESIGN SOLUTIONS
5971 JEFFERSON STREET SUITE 101
ALBUQUERQUE, NEW MEXICO 87109
WWW.RESPEC.COM PHONE: (505)253-9718