



Bohannan & Huston
 Courtyard One 7500 JEFFERSON NE Albuquerque NEW MEXICO 87109
 ENGINEERS PLANNERS PHOTOGRAMMETRISTS SURVEYORS SOFTWARE DEVELOPERS

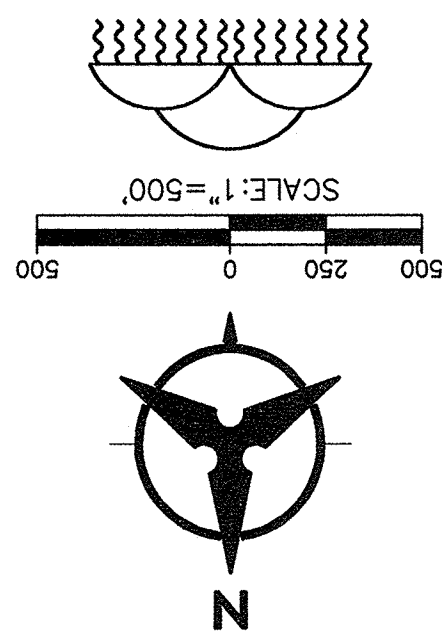

LAND USE BOUNDARY
LAND USE ID
SUB BASINS
SUB BASIN ID
BASIN
PROPOSED ROADWAY
ALIGNMENT
EXISTING INTERMEDIATE
CONTOUR
EXISTING INDEX
CONTOUR
EXISTING LOT LINES


LEGEND

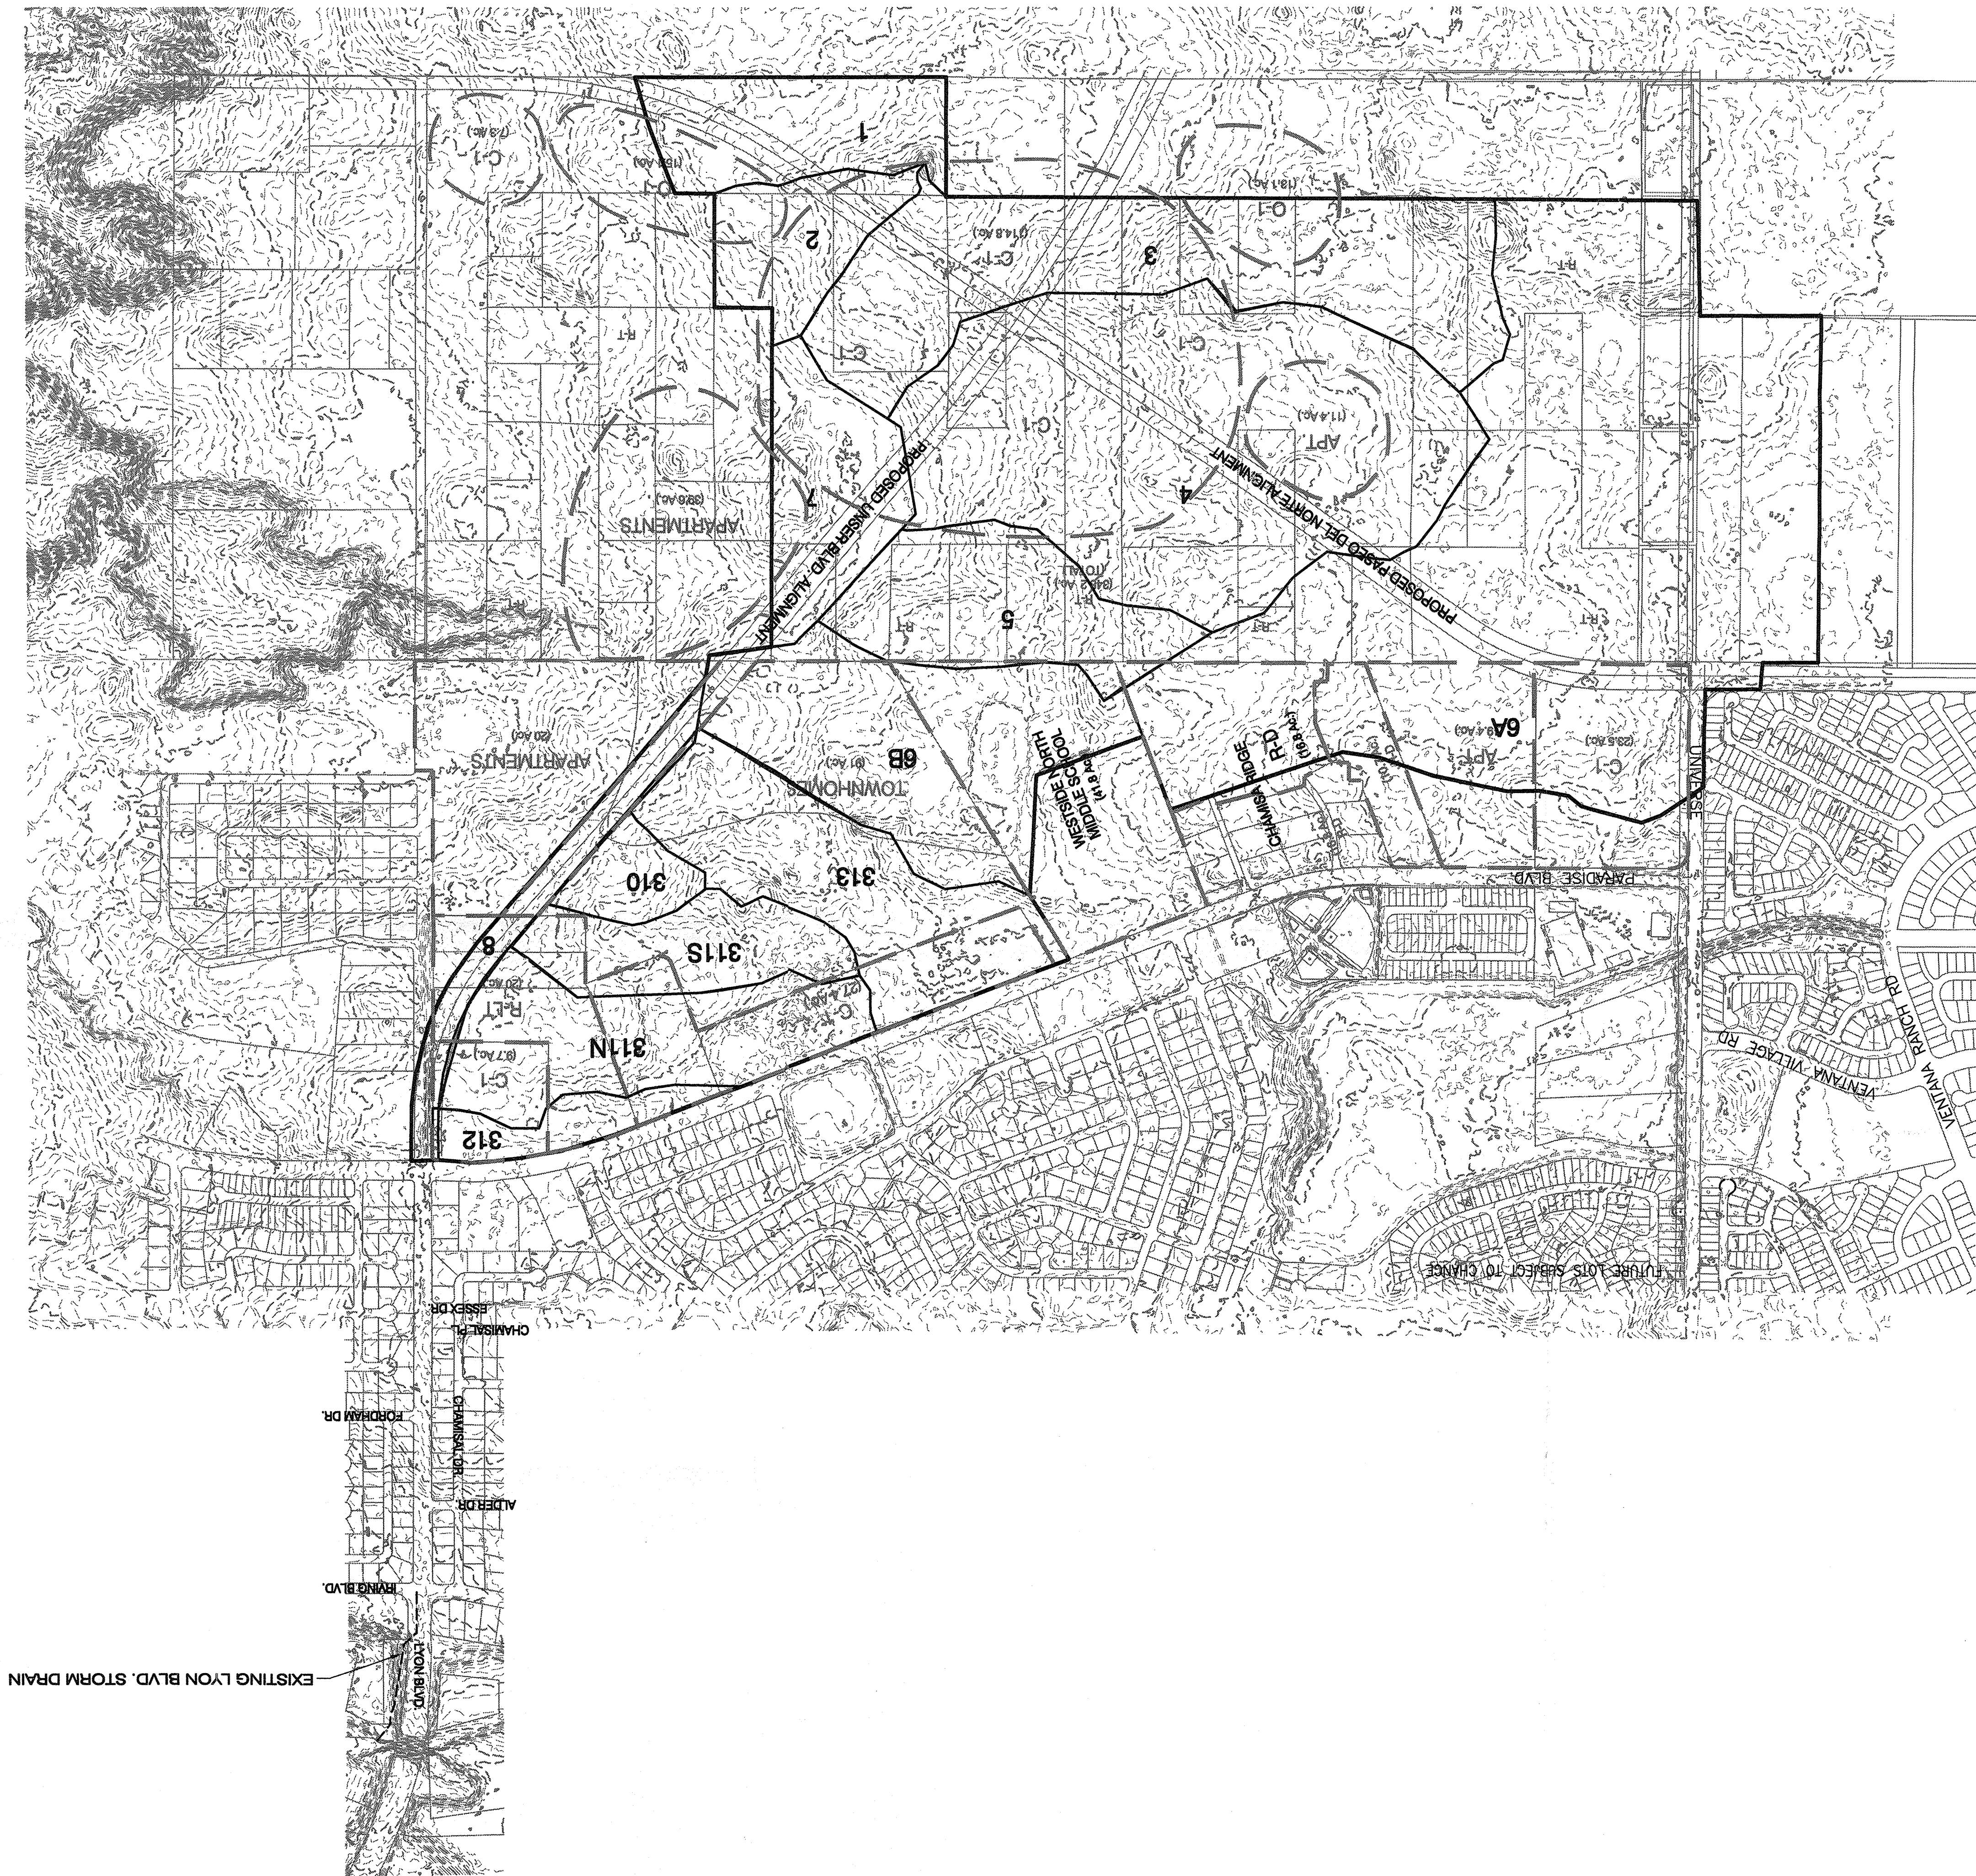




LEGEND

BASIN	
SUB BASINS	
SUB BASIN ID	7
PROPOSED STORM DRAIN ALIGNMENT	
PROPOSED ROADWAY ALIGNMENT	
EXISTING INTERMEDIATE CONTOUR	
EXISTING INDEX CONTOUR	
EXISTING LOT LINES	

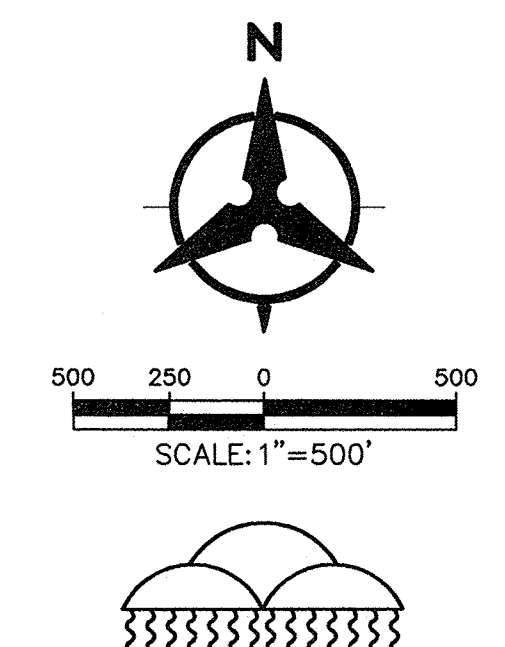


Bohannon & Huston Courtyard One 7500 JEFFERSON NE, Albuquerque, NEW MEXICO 87109 ENGINEERS PLANNERS PHOTOGRAMMETRISTS SURVEYORS SOFTWARE DEVELOPERS			
ALBUQUERQUE METROPOLITAN ARROYO FLOOD CONTROL AUTHORITY LYON BOULEVARD STORM DRAIN			
EXHIBIT 3 STORM DRAIN OPTION #1			
DRAWING NO.	MAP NO. A-11,B-11	SHEET 2	OF 4

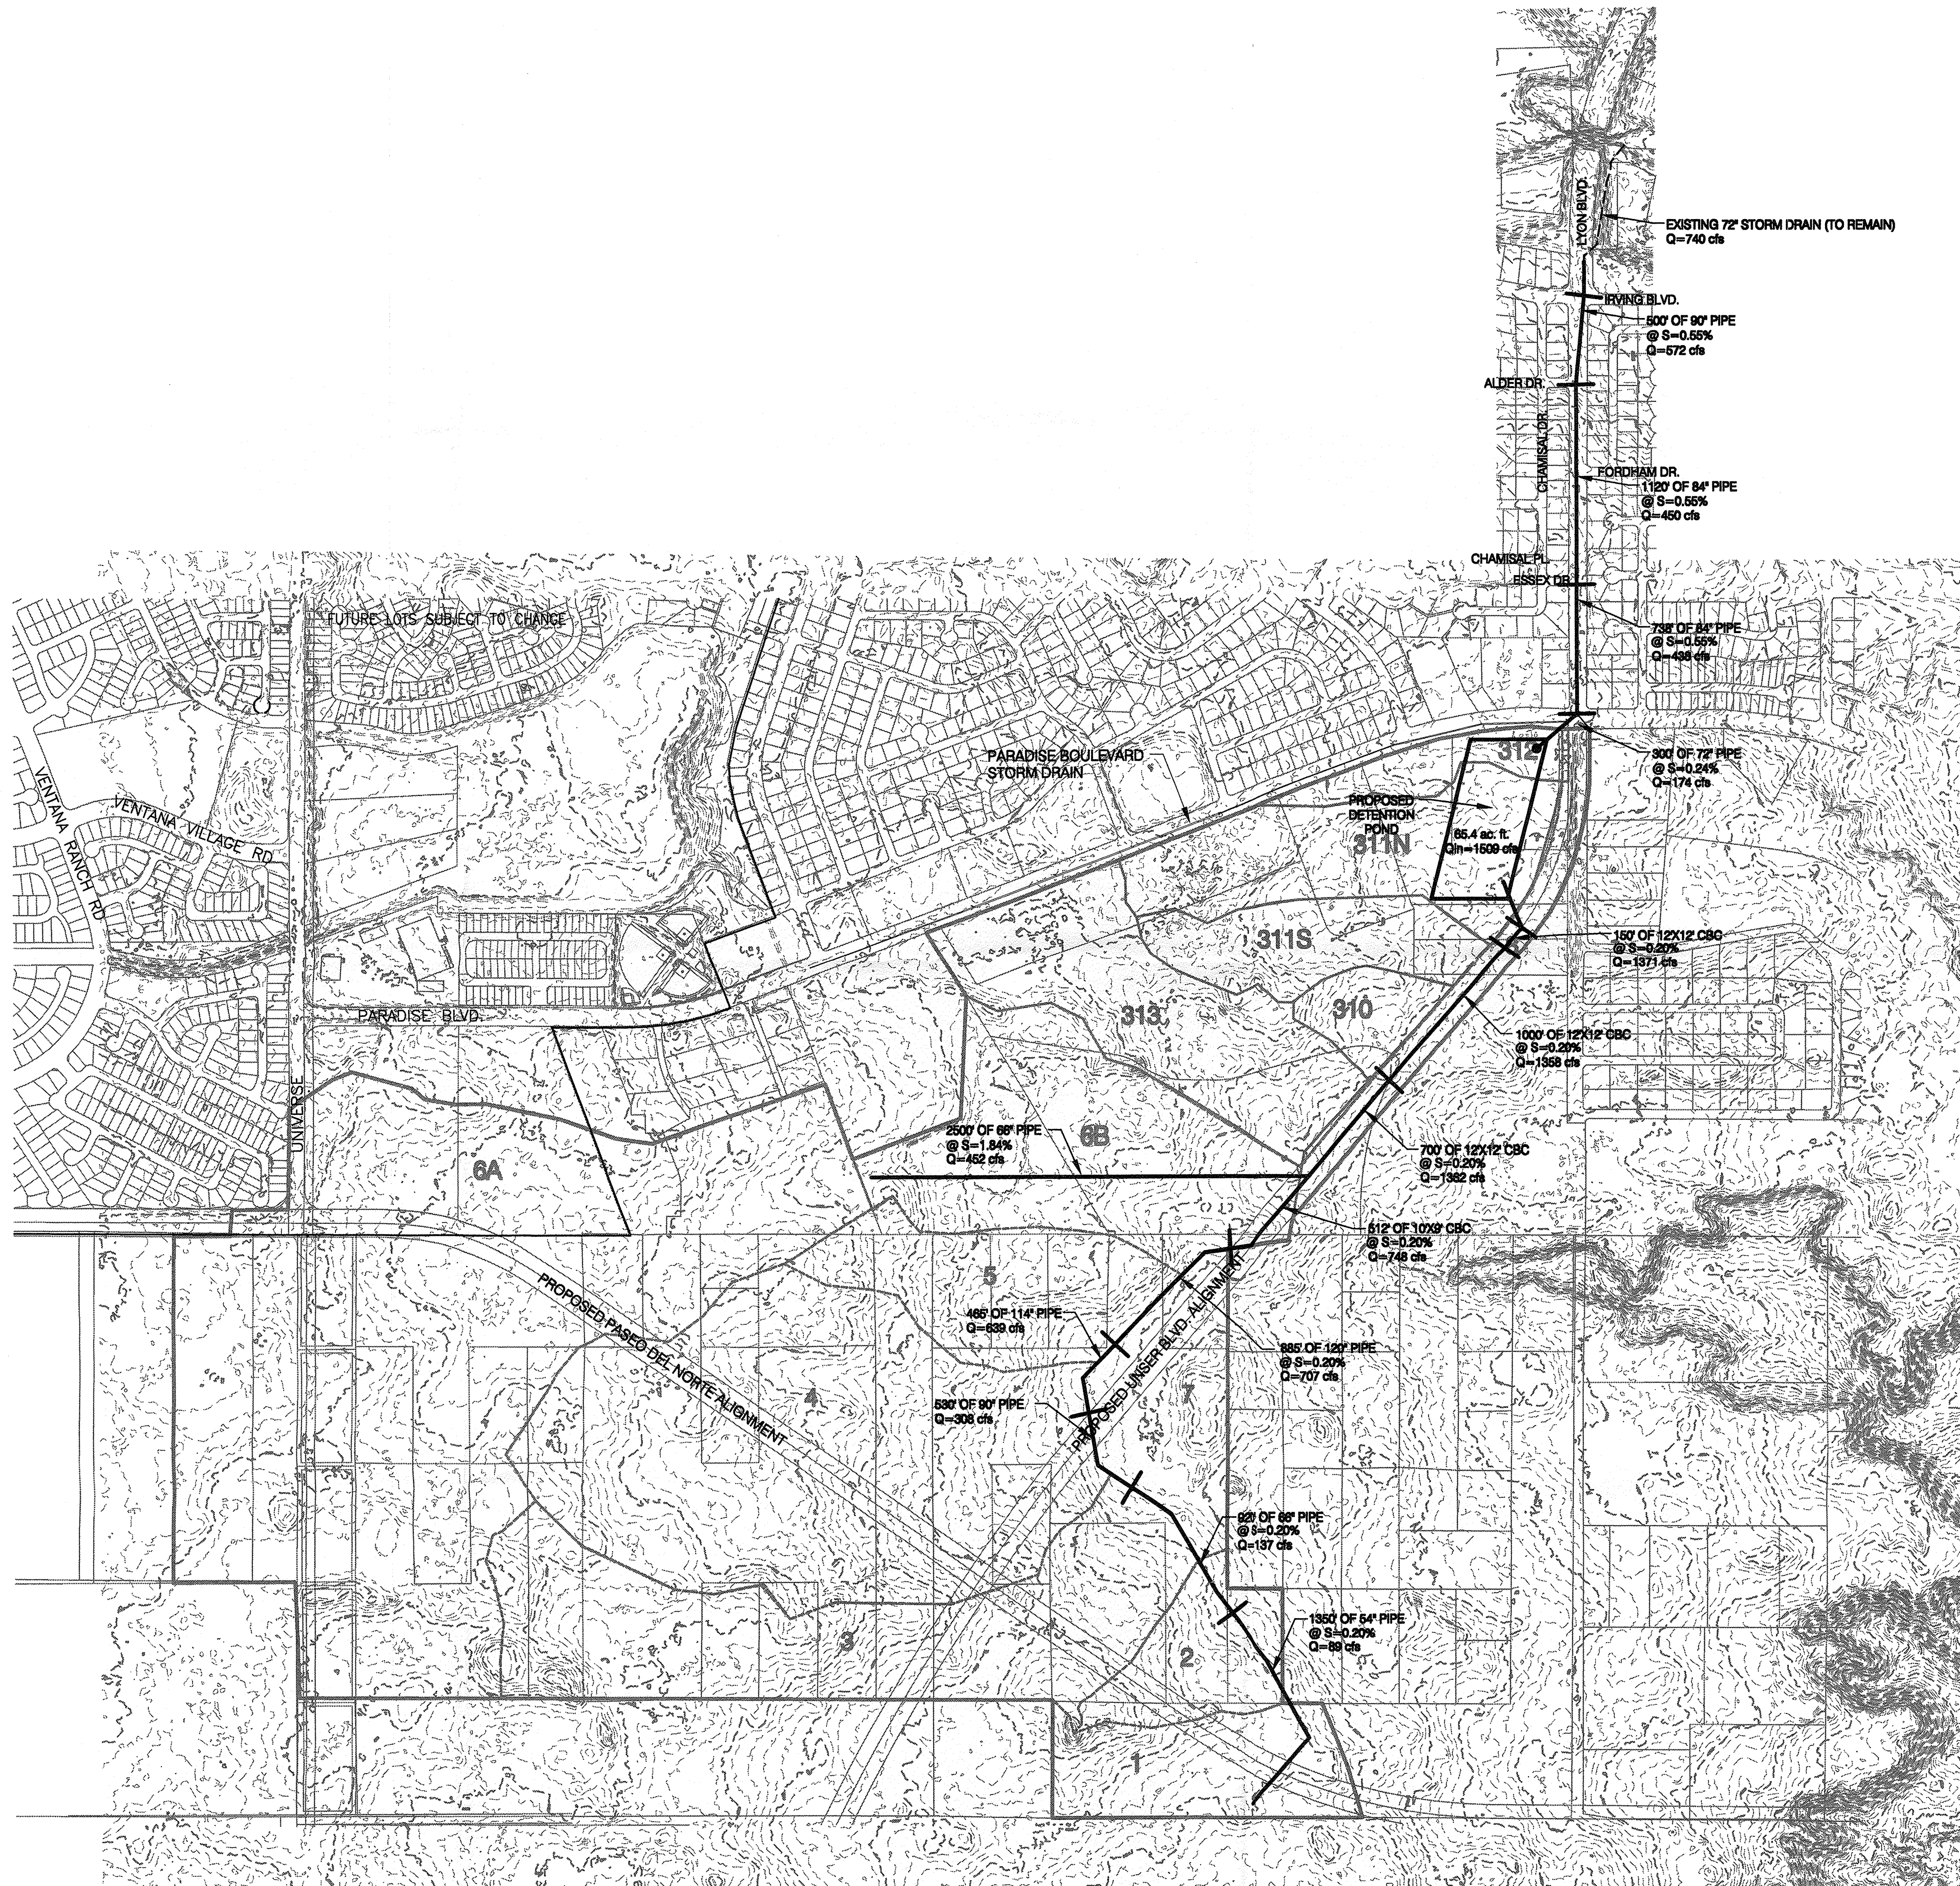

LEGEND

BASIN	
SUB BASINS	
SUB BASIN ID	7
PROPOSED STORM DRAIN ALIGNMENT	
PROPOSED ROADWAY ALIGNMENT	
EXISTING INTERMEDIATE CONTOUR	
EXISTING INDEX CONTOUR	
EXISTING LOT LINES	

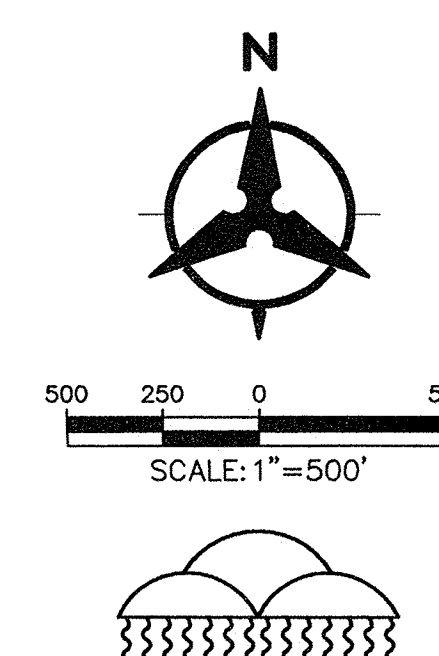


Bohannon & Huston
Court yard One 7500 JEFFERSON NE Albuquerque NEW MEXICO 87109
ENGINEERS PLANNERS PHOTOGRAMMETRISTS SURVEYORS SOFTWARE DEVELOPERS

ALBUQUERQUE METROPOLITAN ARROYO FLOOD CONTROL AUTHORITY LYON BOULEVARD STORM DRAIN


EXHIBIT 4
STORM DRAIN OPTION #2

DRAWING NO.	MAP NO. A-11,B-11	SHEET 3	OF 4
-------------	-------------------	---------	------

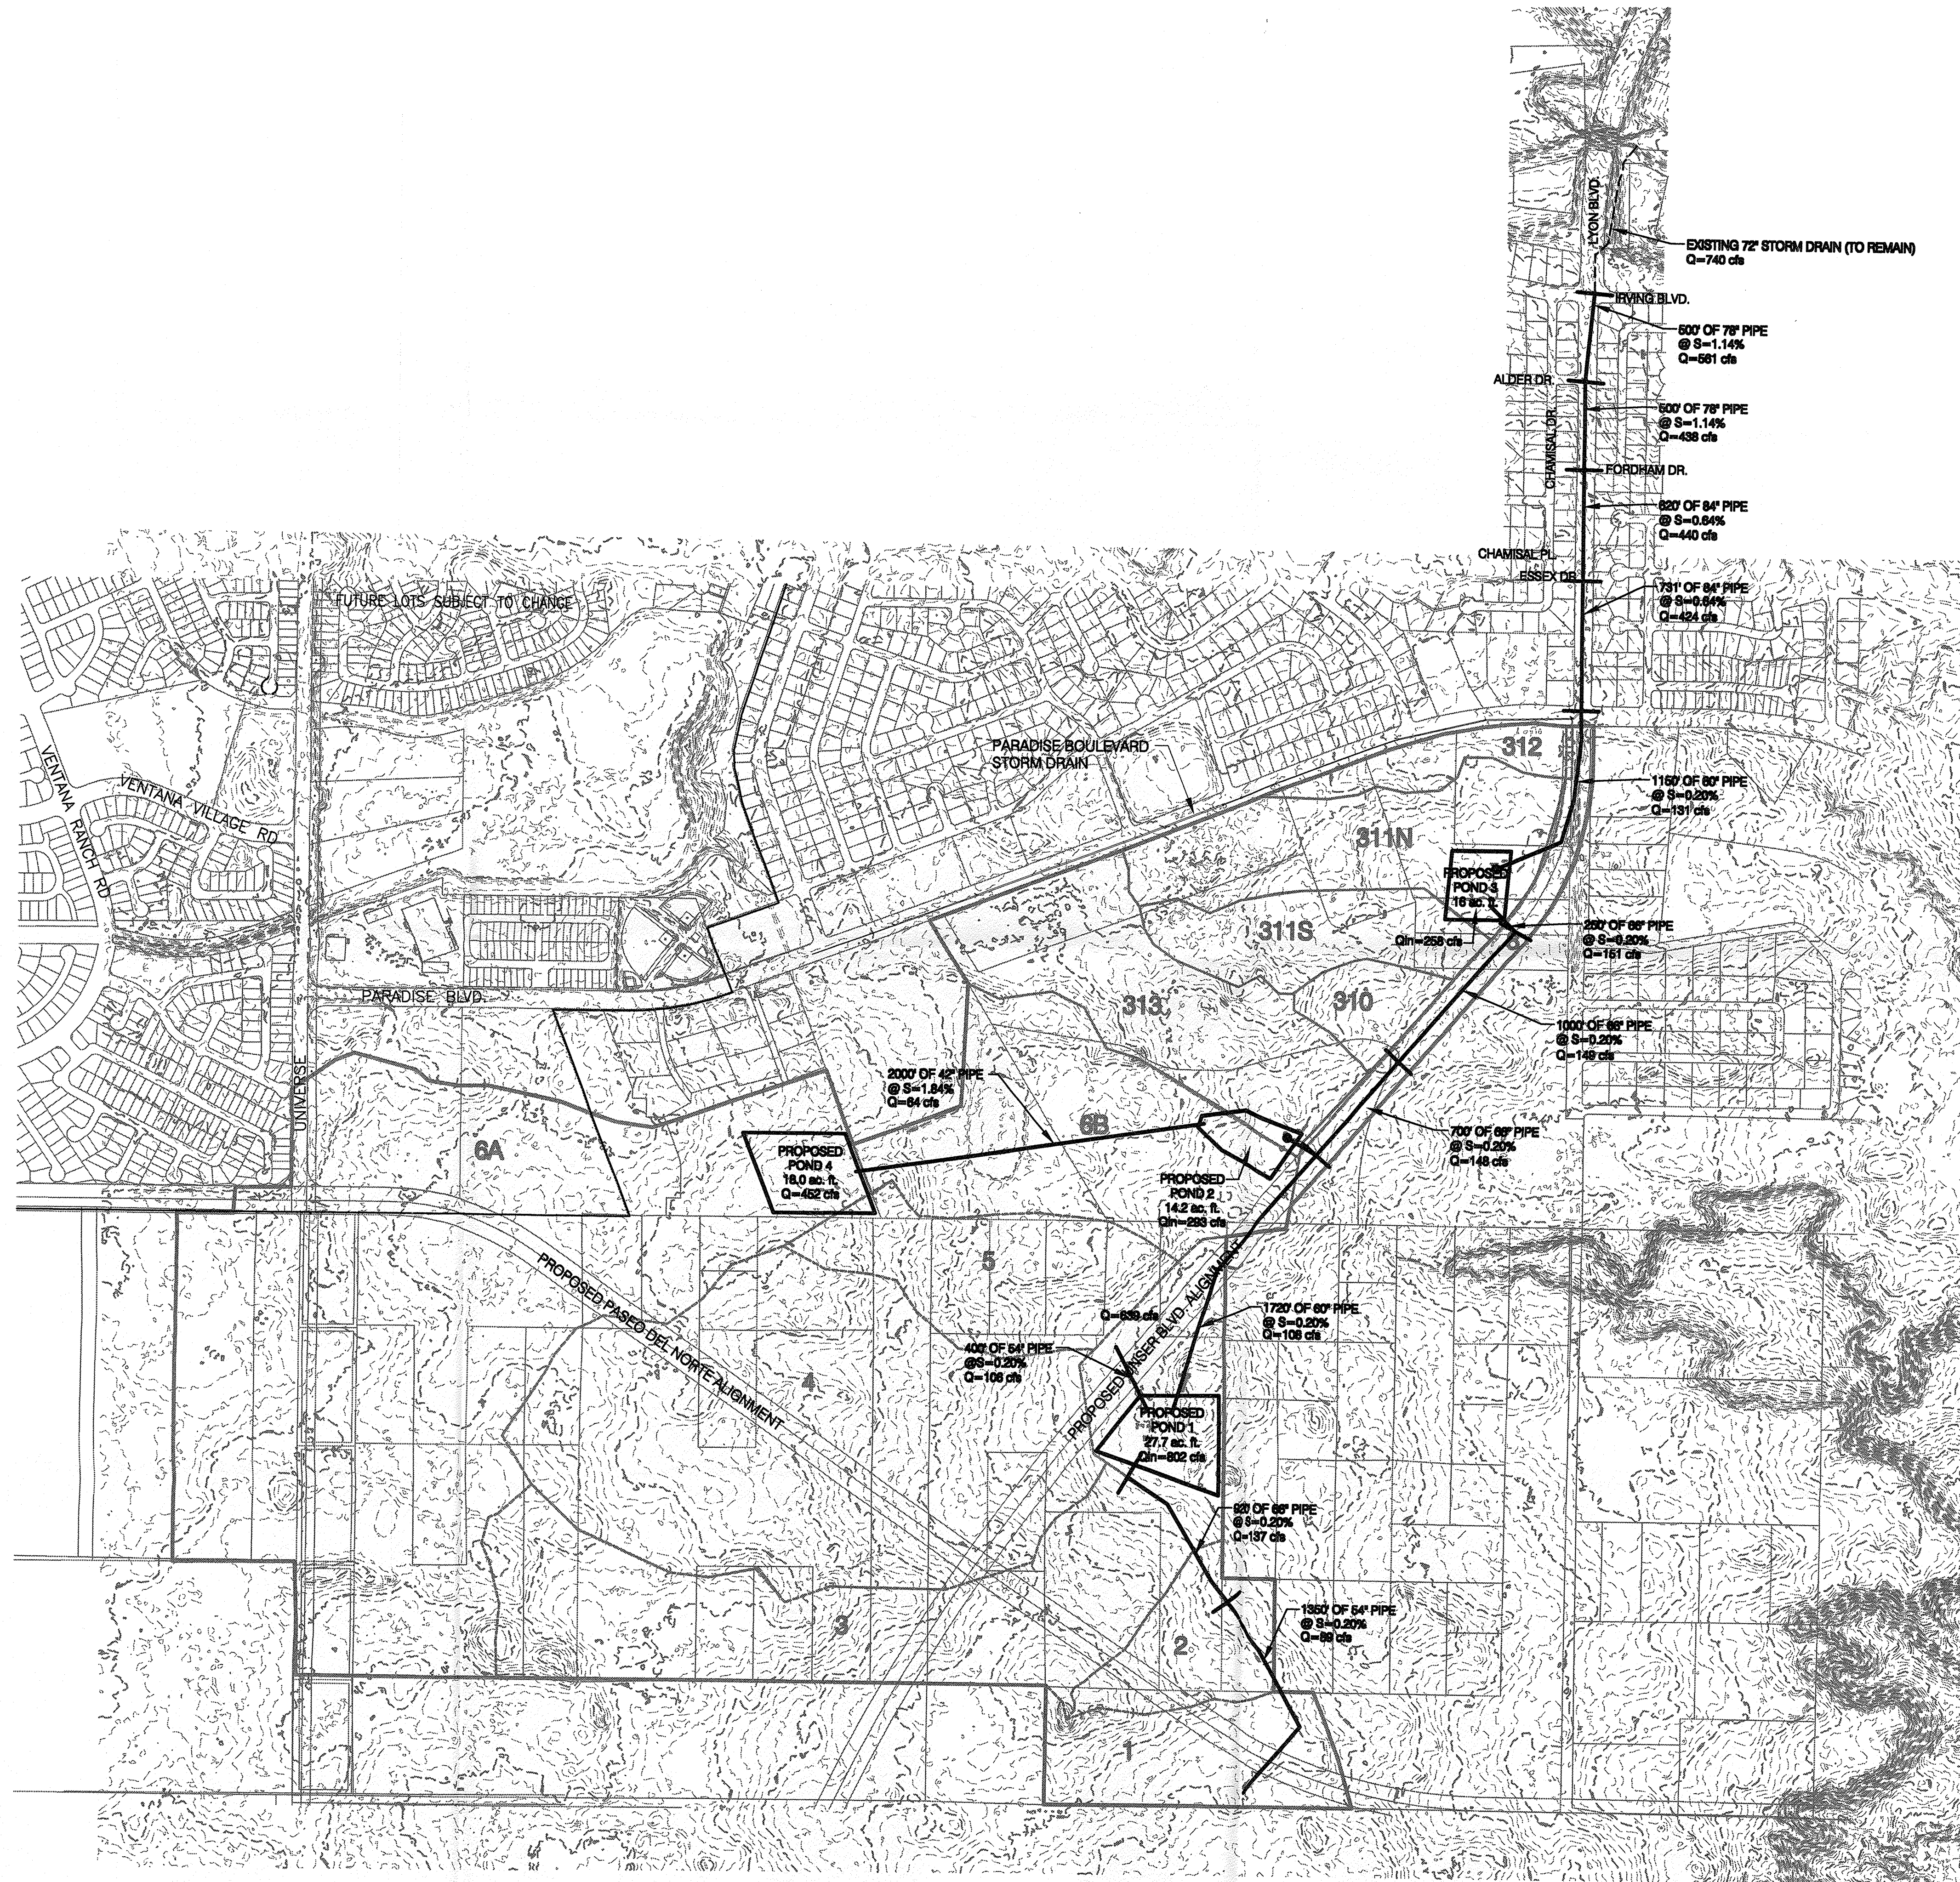

LEGEND

BASIN	
SUB BASINS	
SUB BASIN ID	7
PROPOSED STORM DRAIN ALIGNMENT	
PROPOSED ROADWAY ALIGNMENT	
EXISTING INTERMEDIATE CONTOUR	
EXISTING INDEX CONTOUR	
EXISTING LOT LINES	

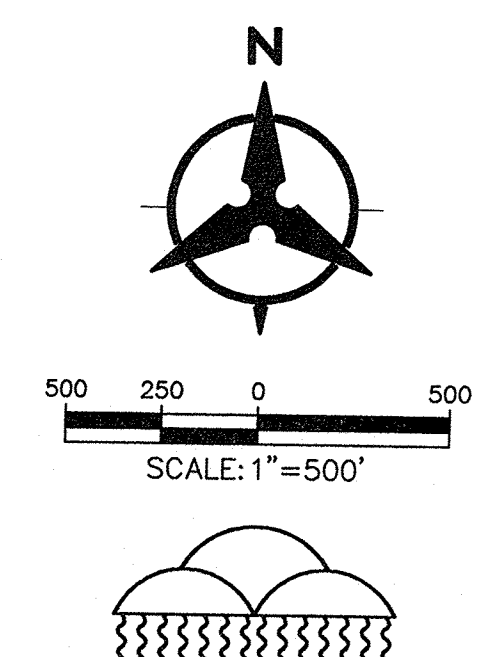

Bohannon & Huston



Courtyard One 7500 JEFFERSON NE Albuquerque NEW MEXICO 87109

ENGINEERS PLANNERS PHOTOGRAMMETRISTS SURVEYORS SOFTWARE DEVELOPERS



ALBUQUERQUE METROPOLITAN ARROYO FLOOD CONTROL AUTHORITY LYON BOULEVARD STORM DRAIN

EXHIBIT 5
STORM DRAIN OPTION #3

DRAWING NO.	MAP NO. A-11,B-11	SHEET 4 OF 4
-------------	-------------------	--------------

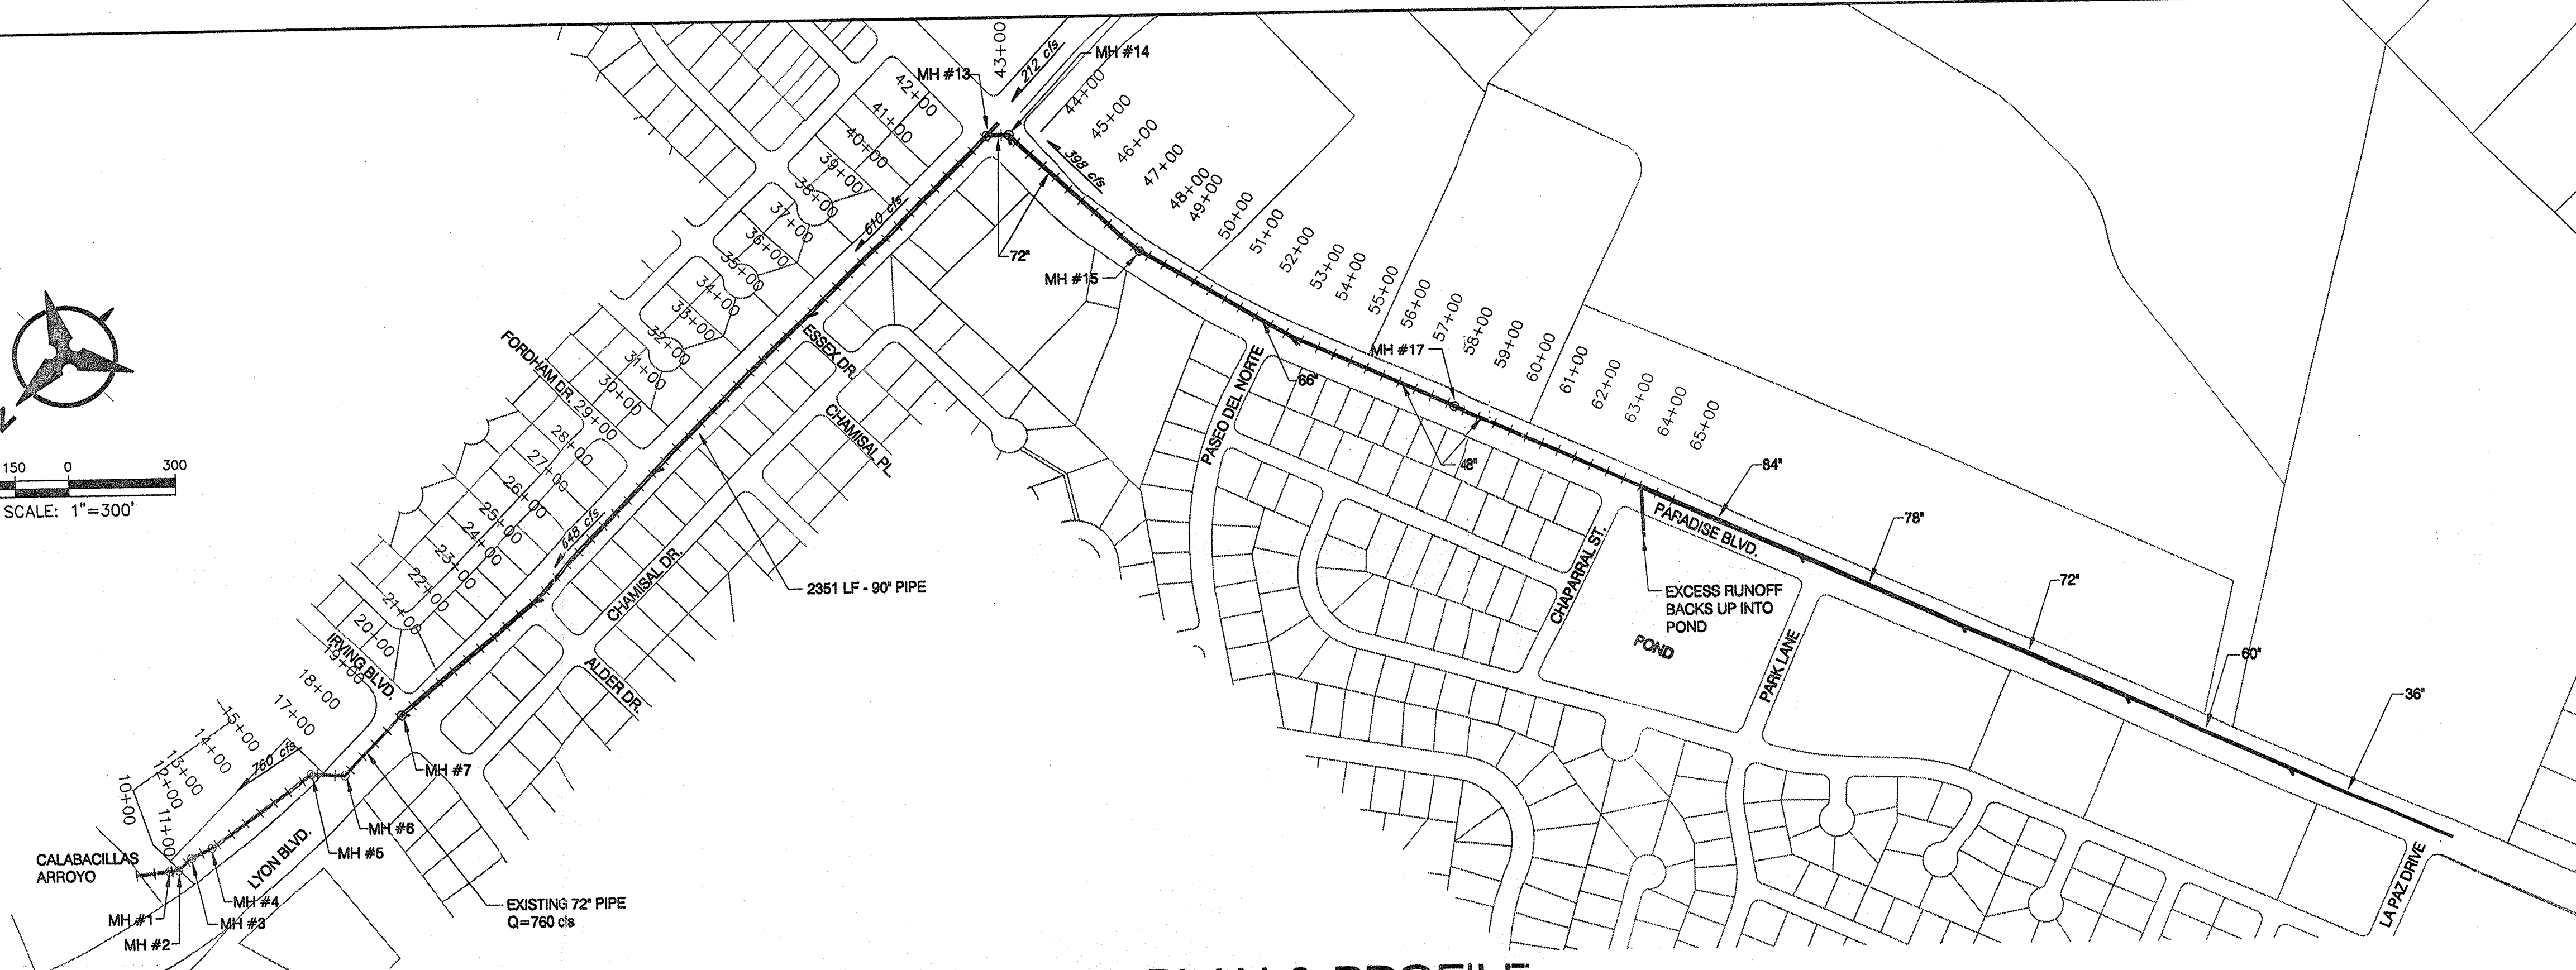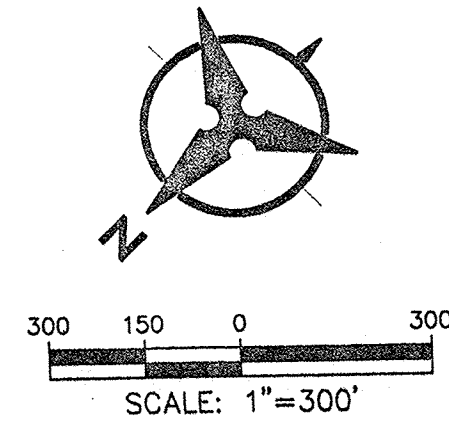

OPTION #4 PLAN & PROFILE

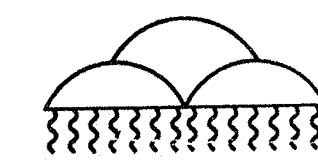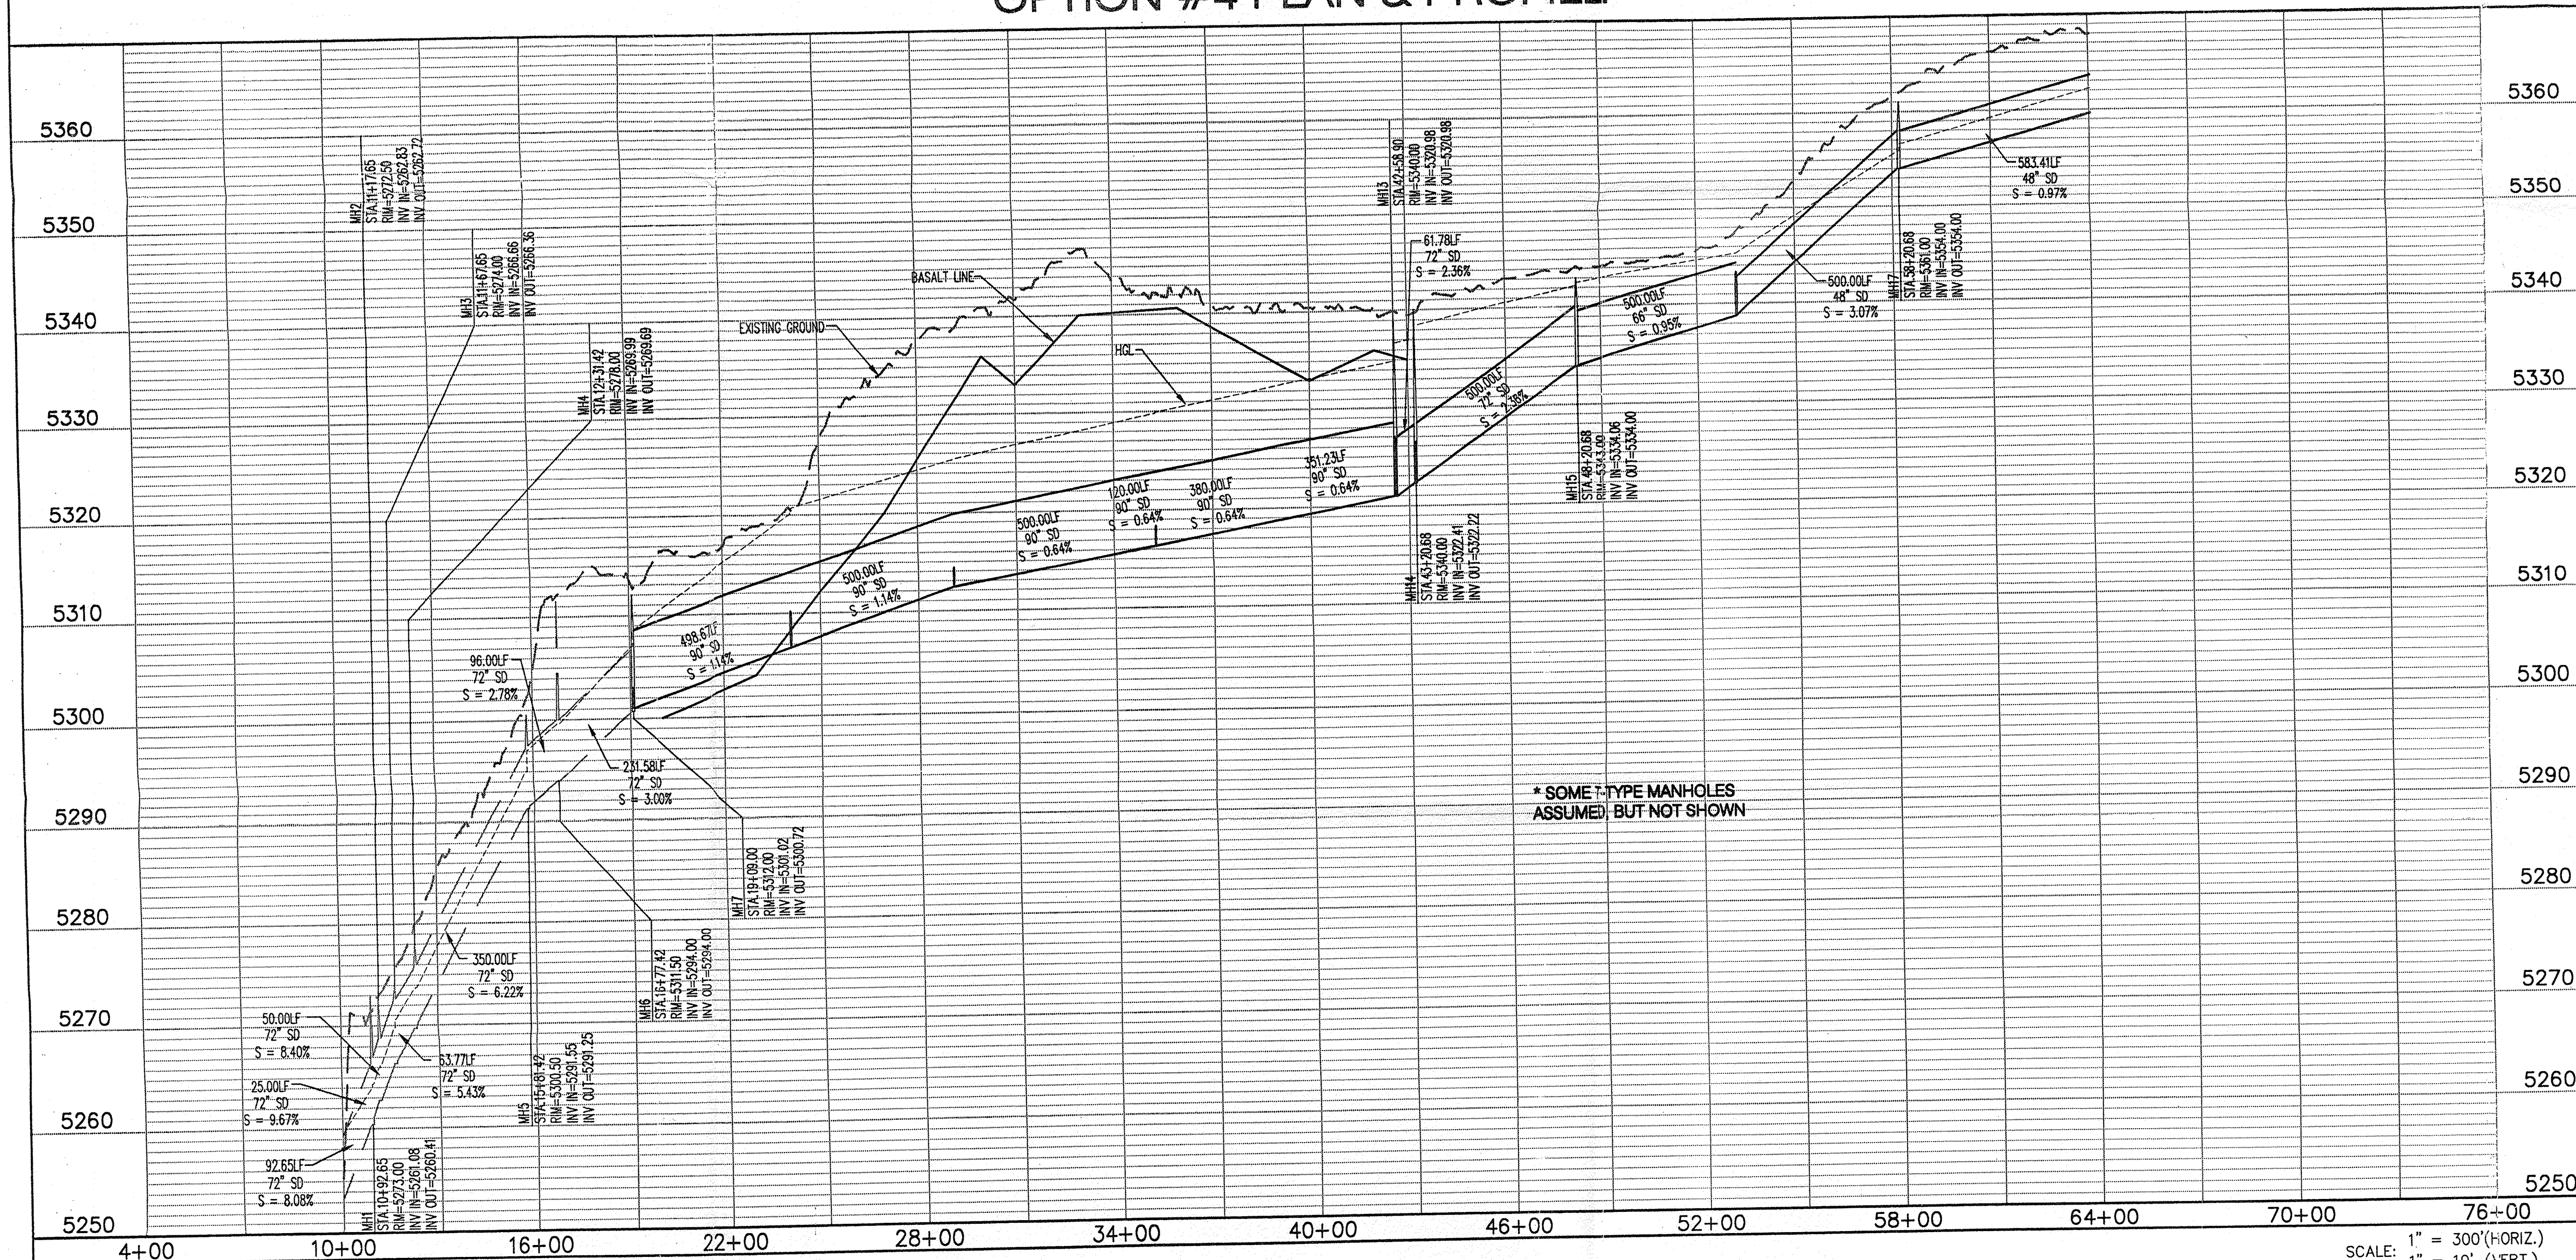

Bohannon & Huston

Courtyard One 7500 JEFFERSON NE Albuquerque NEW MEXICO 87109

ENGINEERS PLANNERS PHOTOGRAMMETRISTS SURVEYORS SOFTWARE DEVELOPERS

**ALBUQUERQUE METROPOLITAN
ARROYO FLOOD CONTROL AUTHORITY**

LYONS BOULEVARD STORM DRAIN



EXHIBIT 6
STORM DRAIN OPTION #4

DRAWING
NO.

MAP NO.
A-11,B-11

SHEET
1 OF
1

Date: 06.18.02

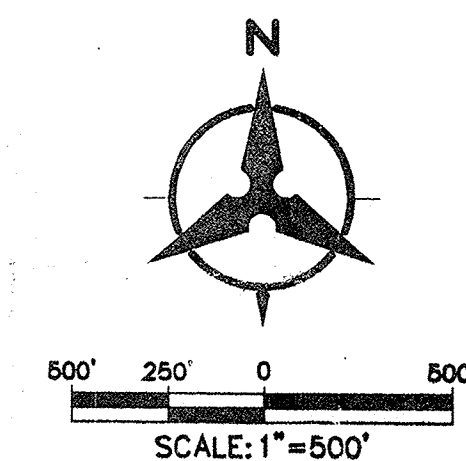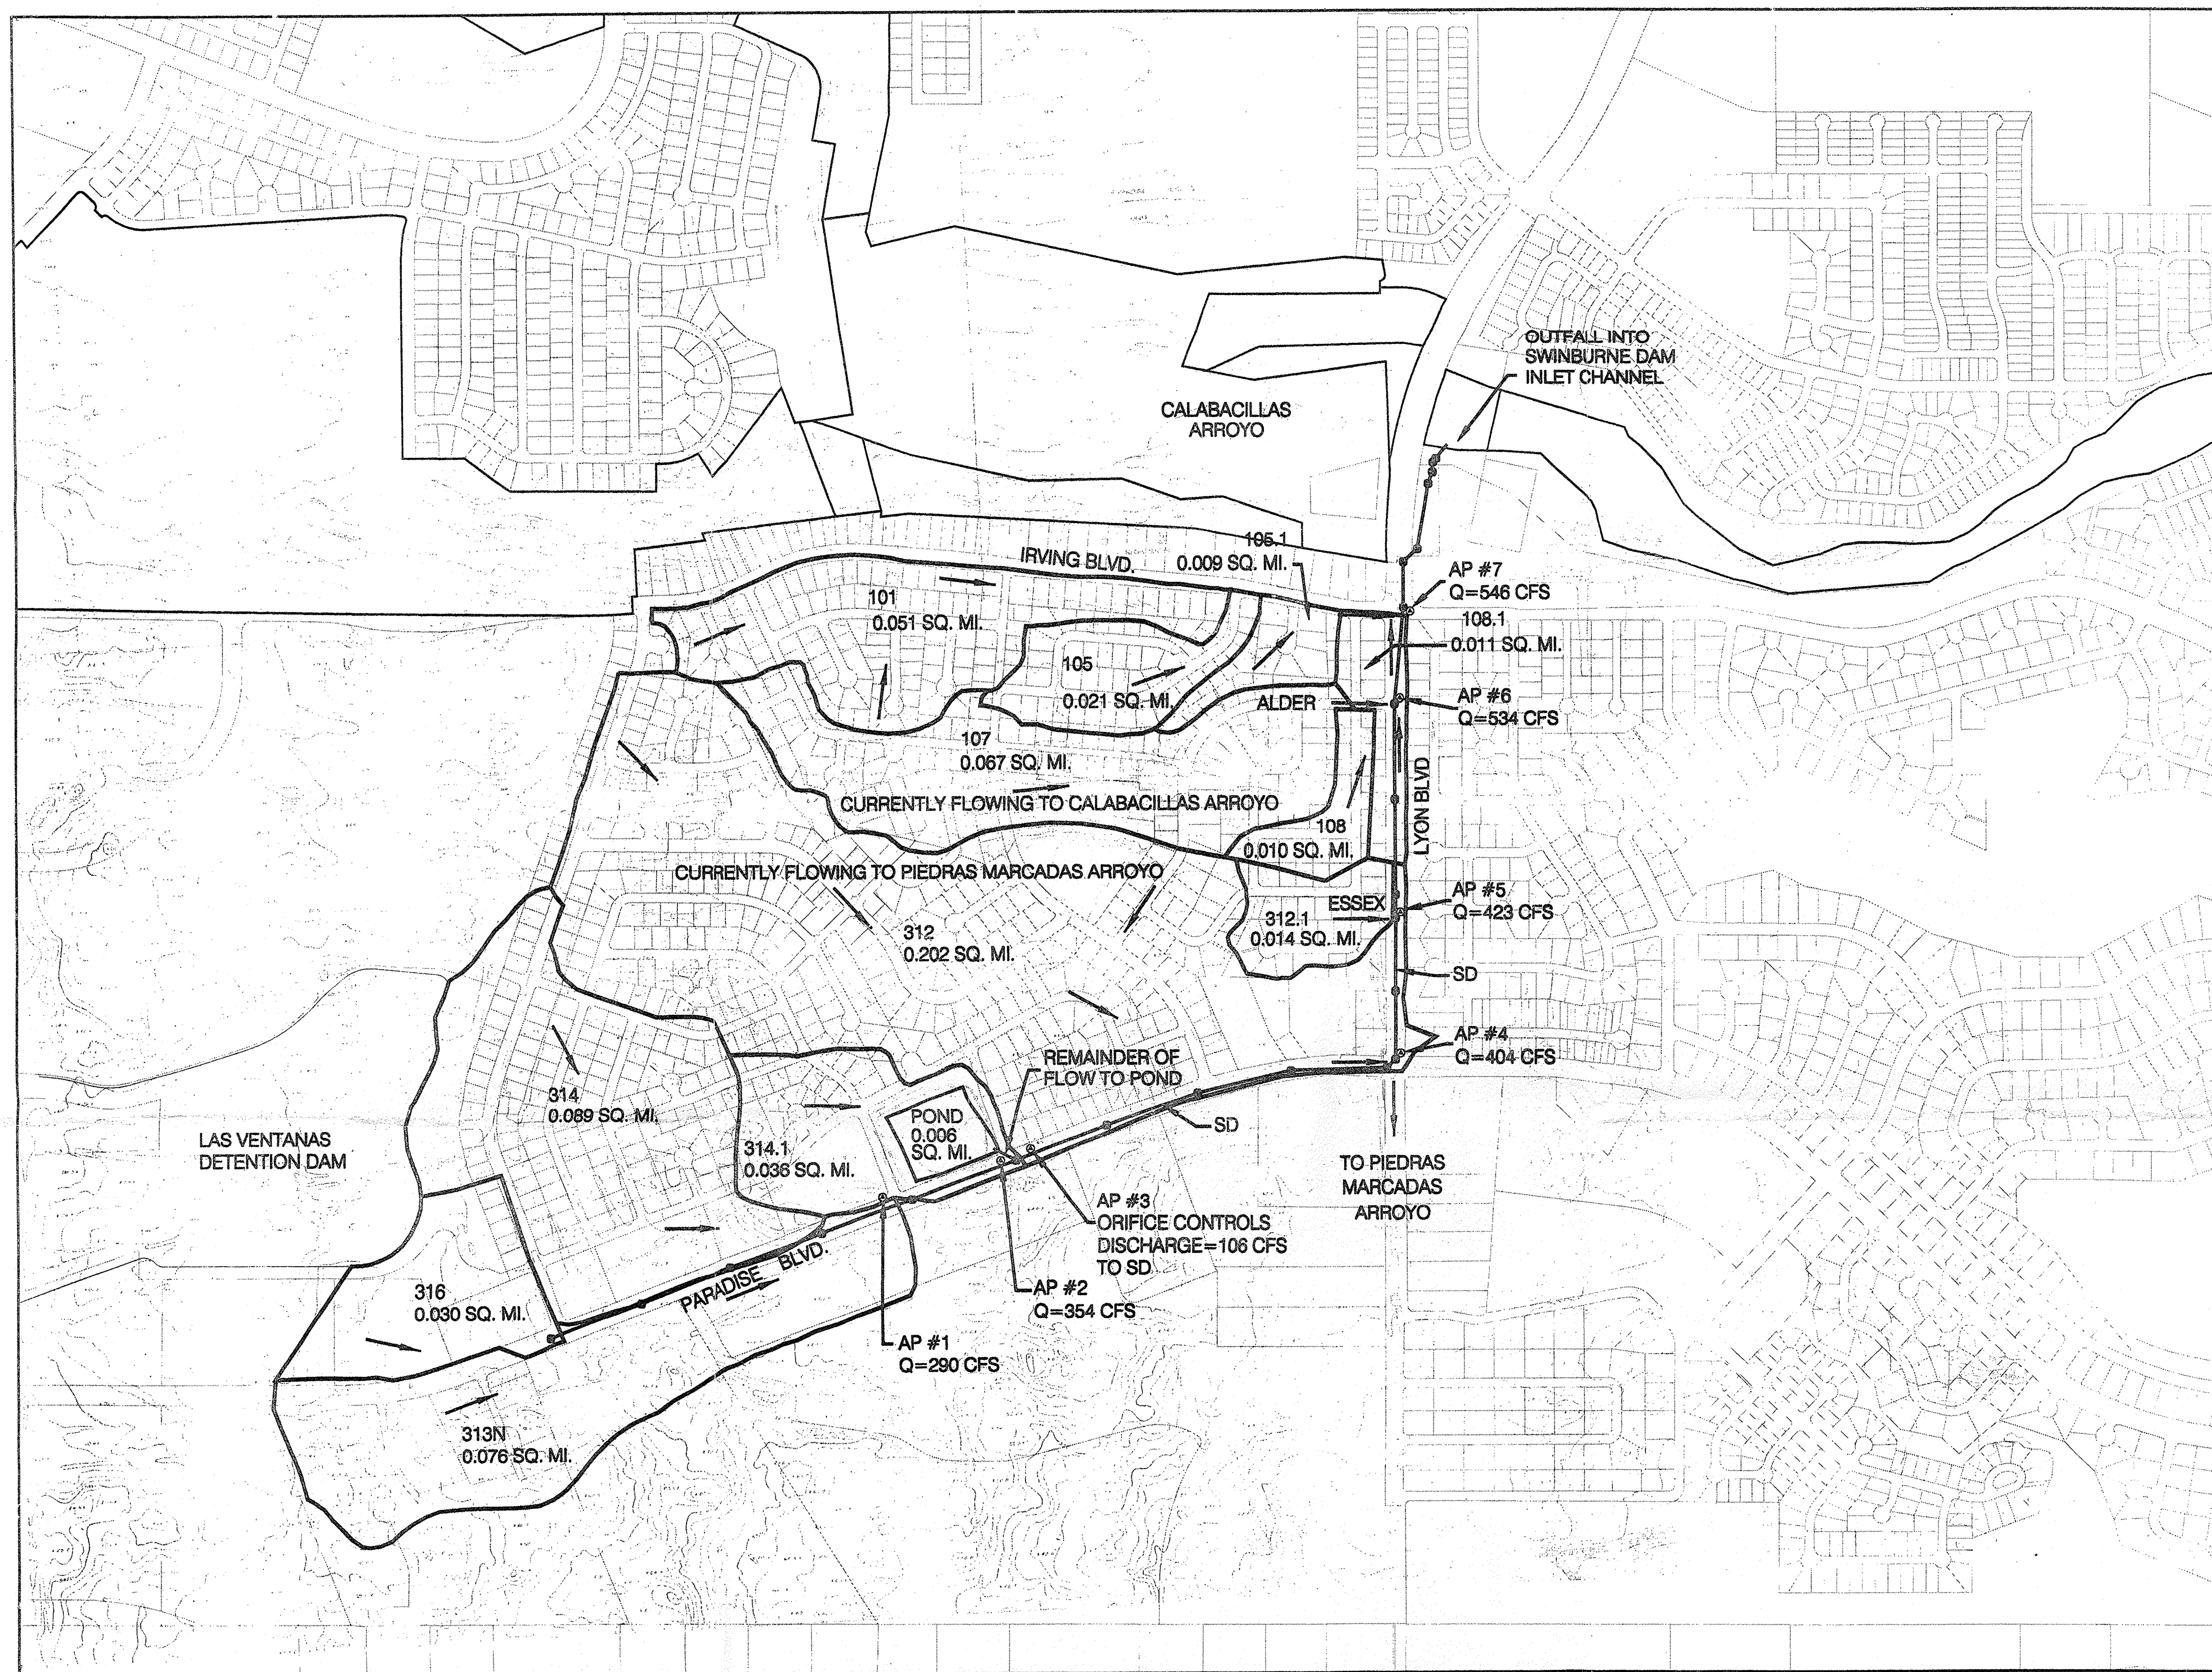

- LEGEND**
- FLOW DIRECTION ARROW
 - MANHOLE LOCATION
 - 313 BASIN ID#
 - BASIN BOUNDARY
 - STORM DRAIN W/ MANHOLE
 - - - WATERSHED DIVIDE LINE
 - ⊙ ANALYSIS POINT

DRAINAGE BASIN MAP

PLATE 1

EXHIBIT 1

DRAINAGE BASIN MAP
UNSER BLVD.(LYON BLVD.) /
PARADISE BLVD. STORM DRAIN
APRIL - 2000

FEDERAL EMERGENCY MANAGEMENT AGENCY
CONTOUR INTERVAL 2 FEET
COMMUNITY PANEL # 350002 0001
SEPTEMBER 15, 1983

Bohannon & Huston

 Courtyard One 7500 JEFFERSON NE ALBUQUERQUE NEW MEXICO 87109
 ENGINEERS PLANNERS PHOTOGRAMMETRISTS SURVEYORS SOFTWARE DEVELOPERS