



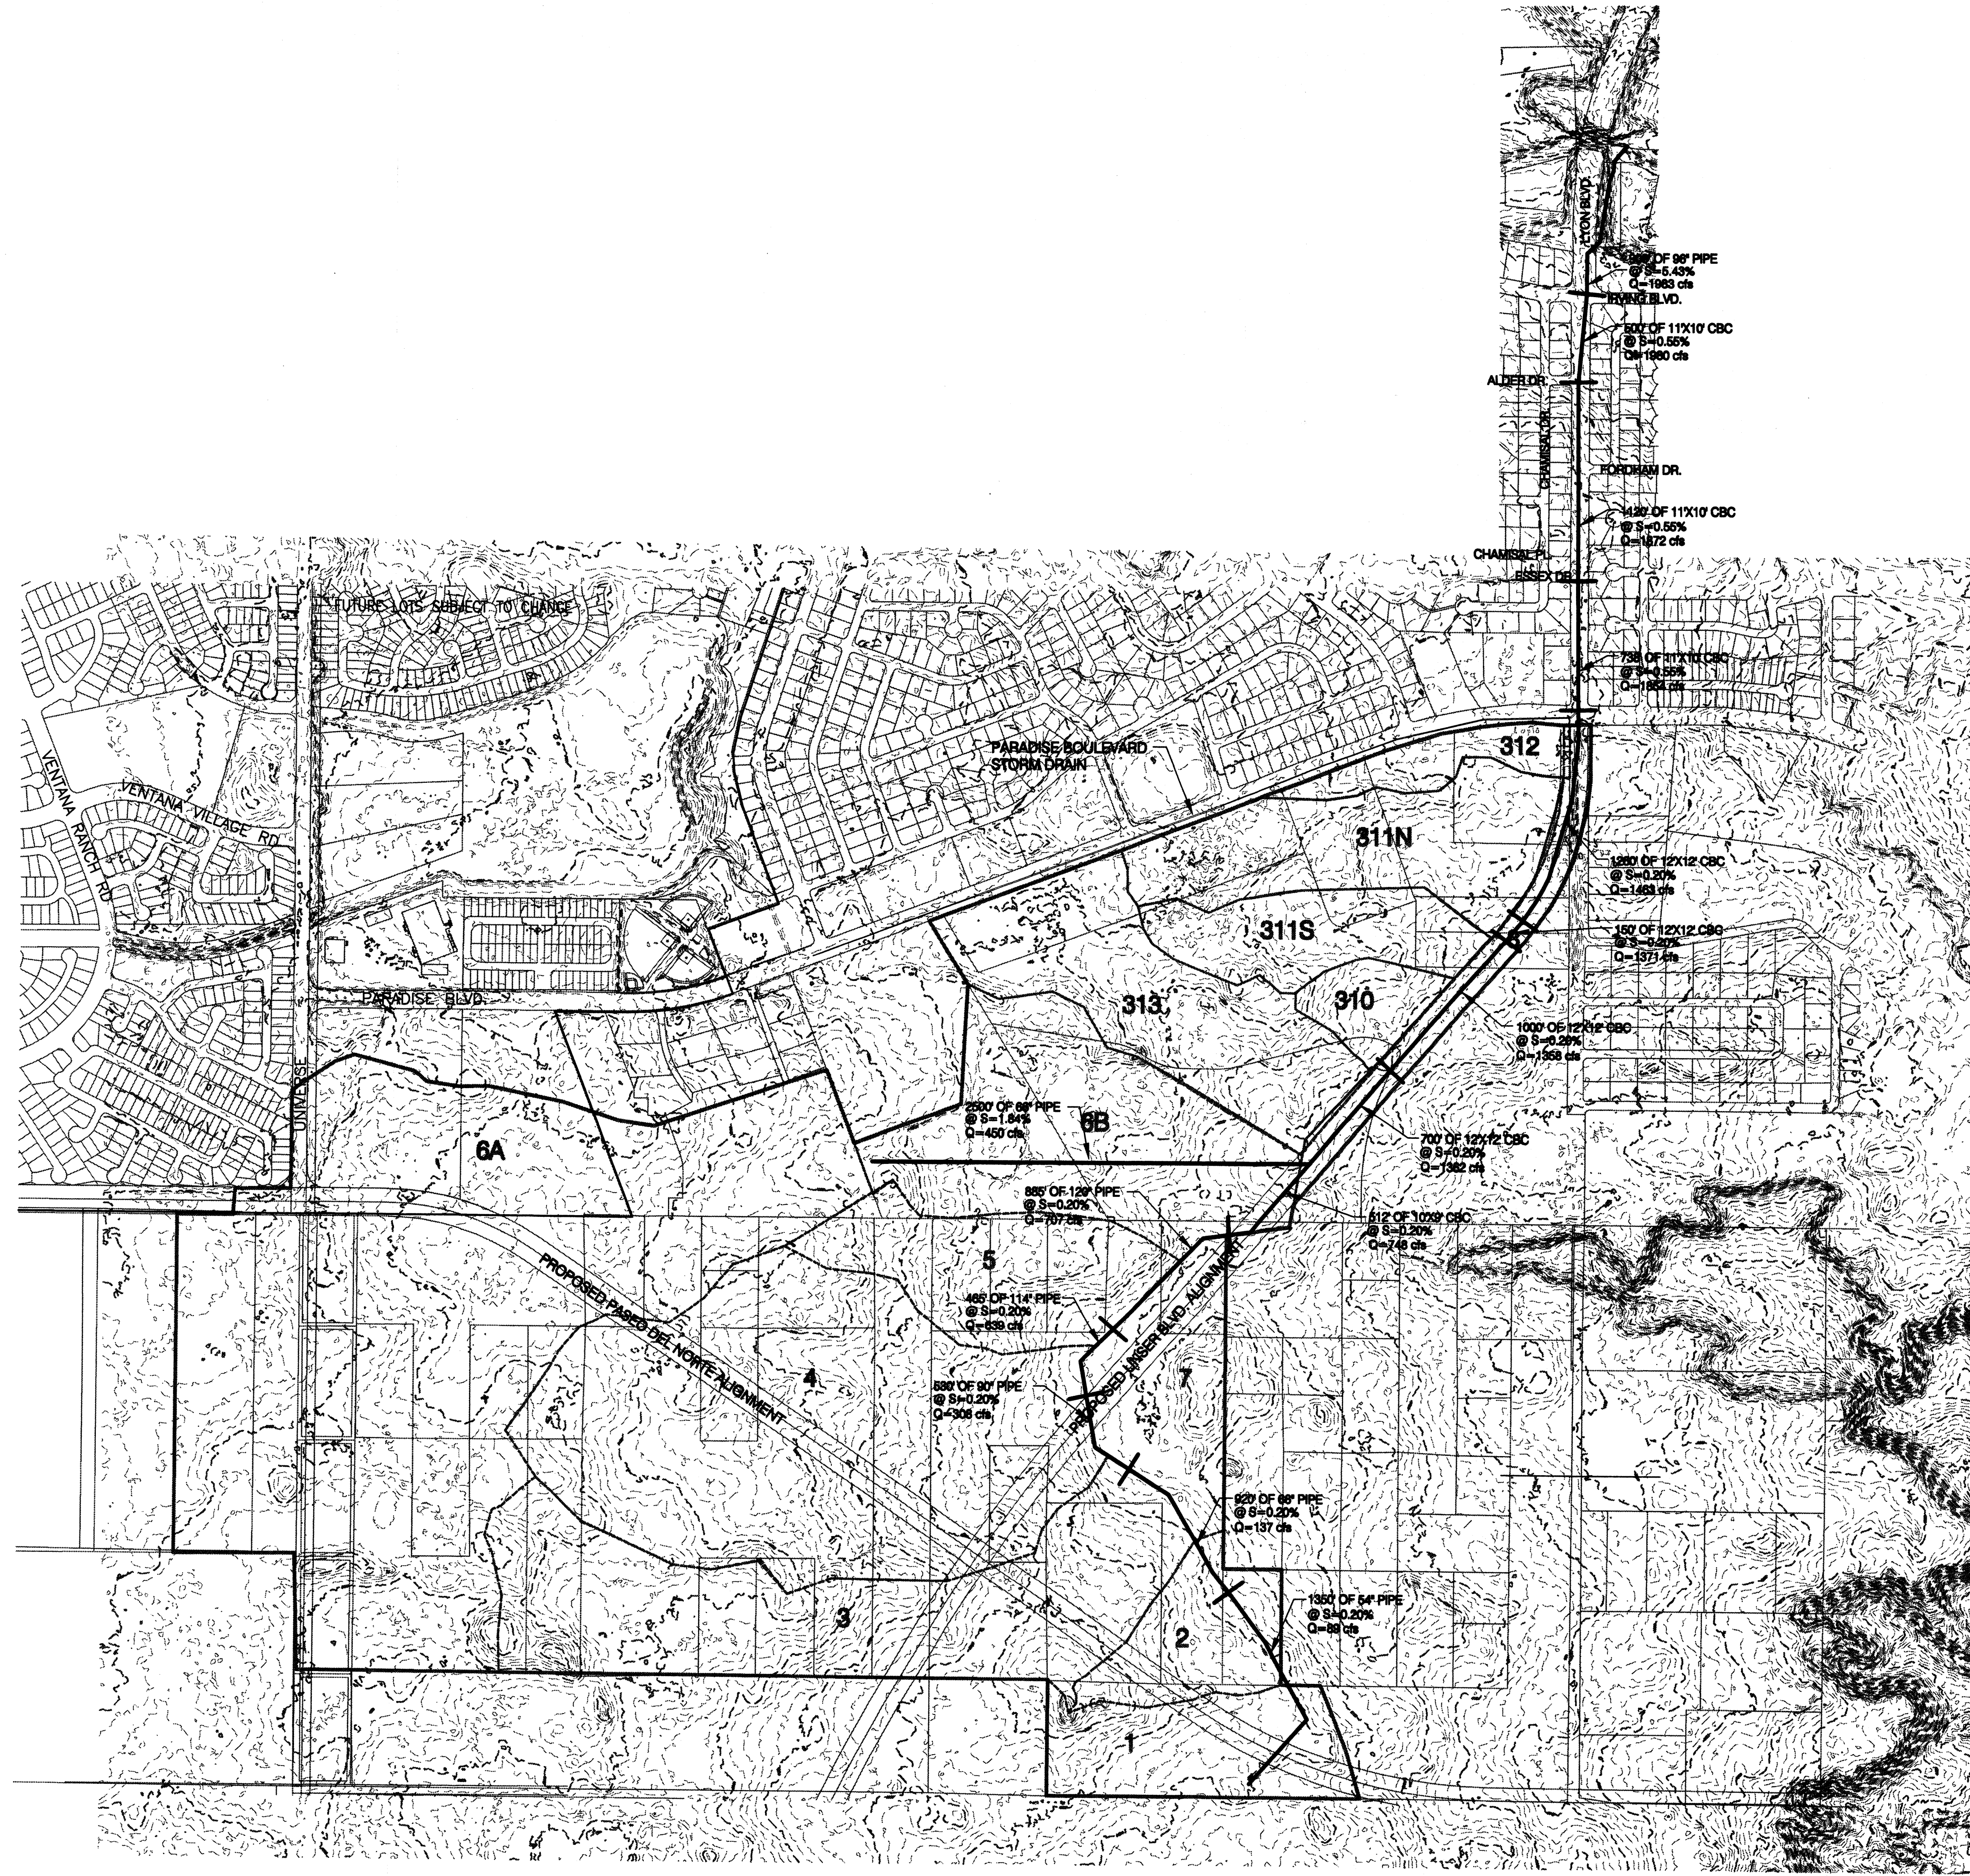


LEGEND

BASIN	
SUB BASINS	
SUB BASIN ID	7
PROPOSED STORM DRAIN ALIGNMENT	
PROPOSED ROADWAY ALIGNMENT	
EXISTING INTERMEDIATE CONTOUR	
EXISTING INDEX CONTOUR	
EXISTING LOT LINES	

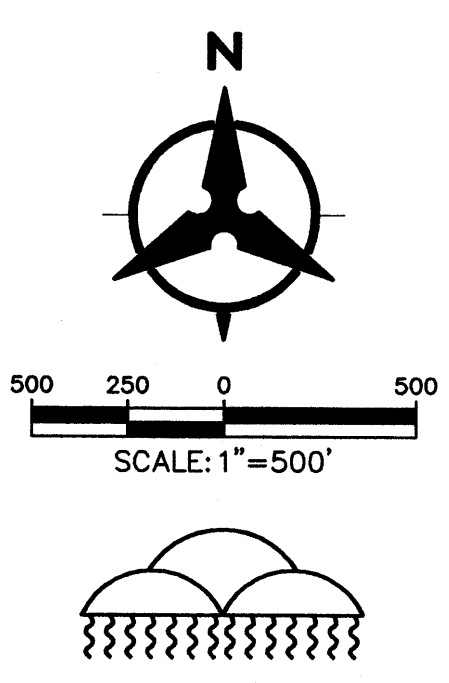


Bohannon Huston			
Courtney One 7500 JEFFERSON NE Albuquerque NEW MEXICO 87109			
ENGINEERS PLANNERS PHOTOGRAMMETRISTS SURVEYORS SOFTWARE DEVELOPERS			
ALBUQUERQUE METROPOLITAN ARROYO FLOOD CONTROL AUTHORITY			
LYON BOULEVARD STORM DRAIN			
EXHIBIT 3 STORM DRAIN OPTION #1			
DRAWING NO.	MAP NO. A-11,B-11	SHEET 2	OF 4

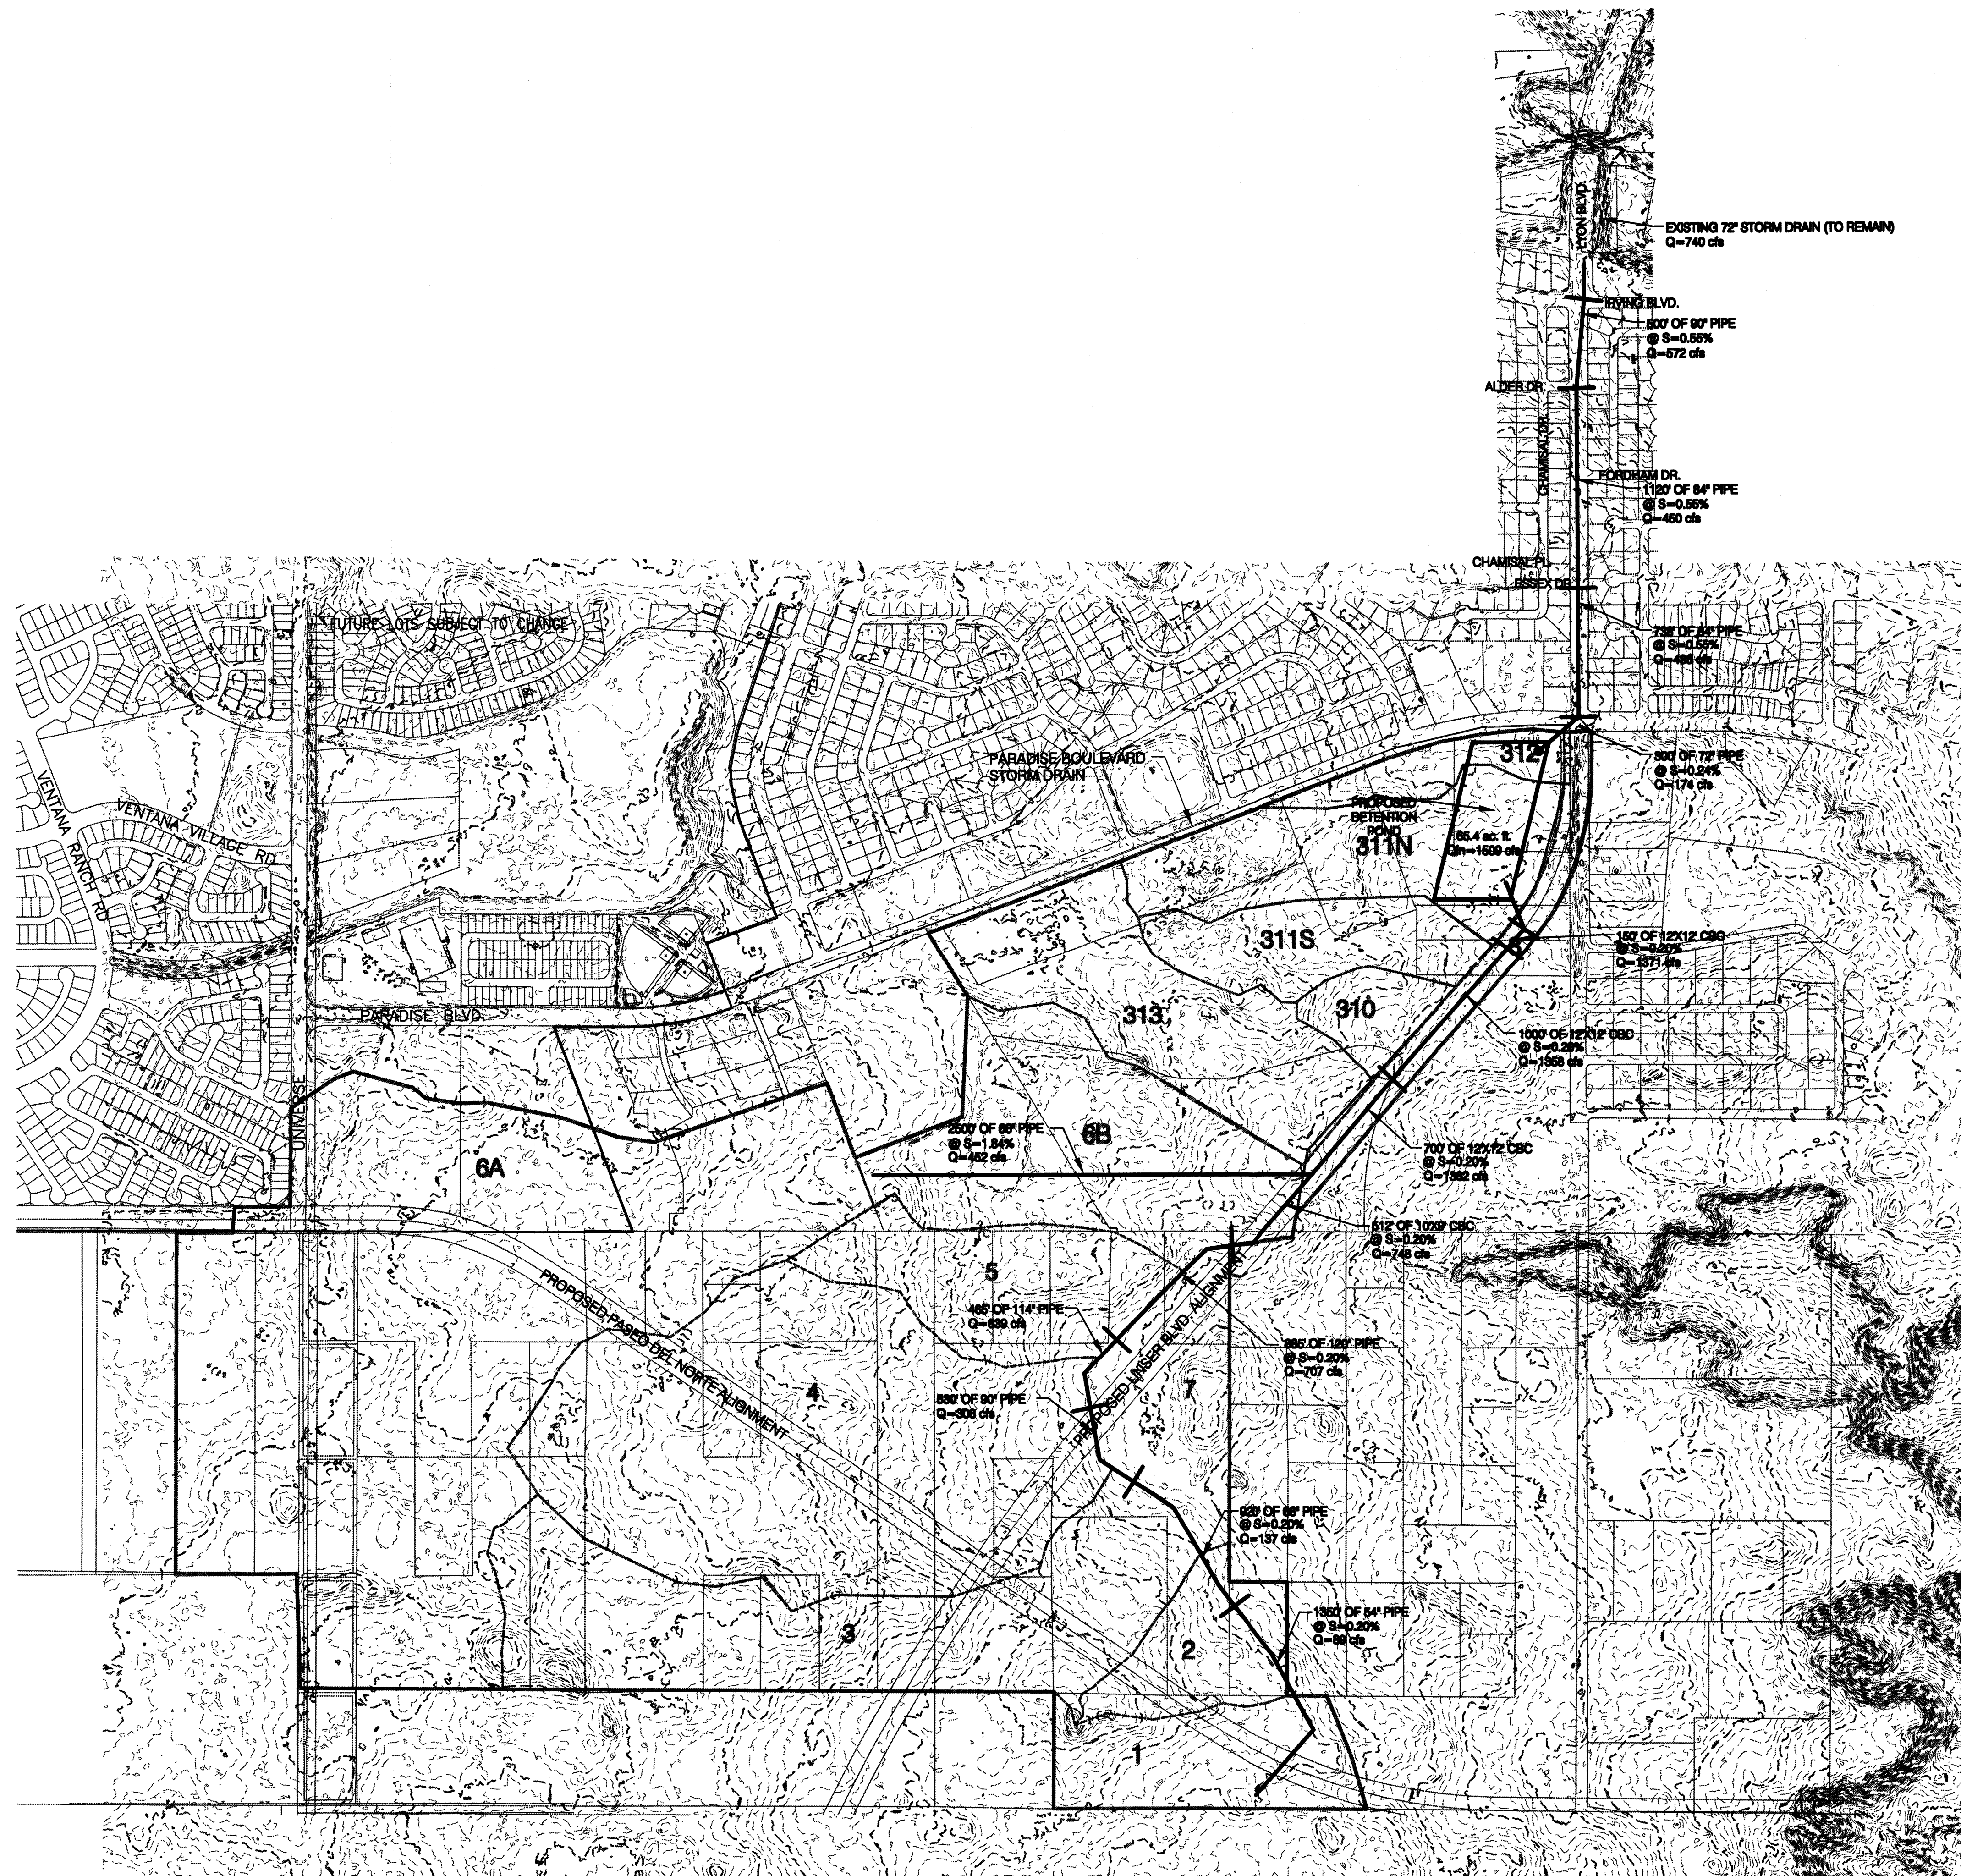

LEGEND

BASIN	
SUB BASINS	
SUB BASIN ID	7
PROPOSED STORM DRAIN ALIGNMENT	
PROPOSED ROADWAY ALIGNMENT	
EXISTING INTERMEDIATE CONTOUR	
EXISTING INDEX CONTOUR	
EXISTING LOT LINES	

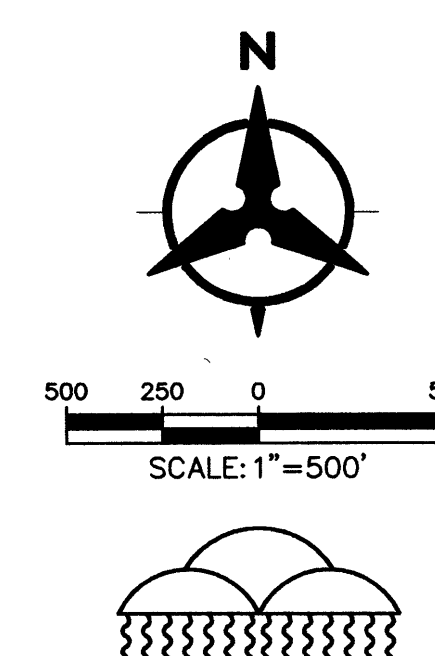


Bohannon Huston

Courtyard One 7500 JEFFERSON NE Albuquerque NEW MEXICO 87109
ENGINEERS PLANNERS PHOTOGRAMMETRISTS SURVEYORS SOFTWARE DEVELOPERS

ALBUQUERQUE METROPOLITAN ARROYO FLOOD CONTROL AUTHORITY LYON BOULEVARD STORM DRAIN


EXHIBIT 4 STORM DRAIN OPTION #2

DRAWING NO.	MAP NO. A-11,B-11	SHEET 3	OF 4
-------------	----------------------	------------	---------

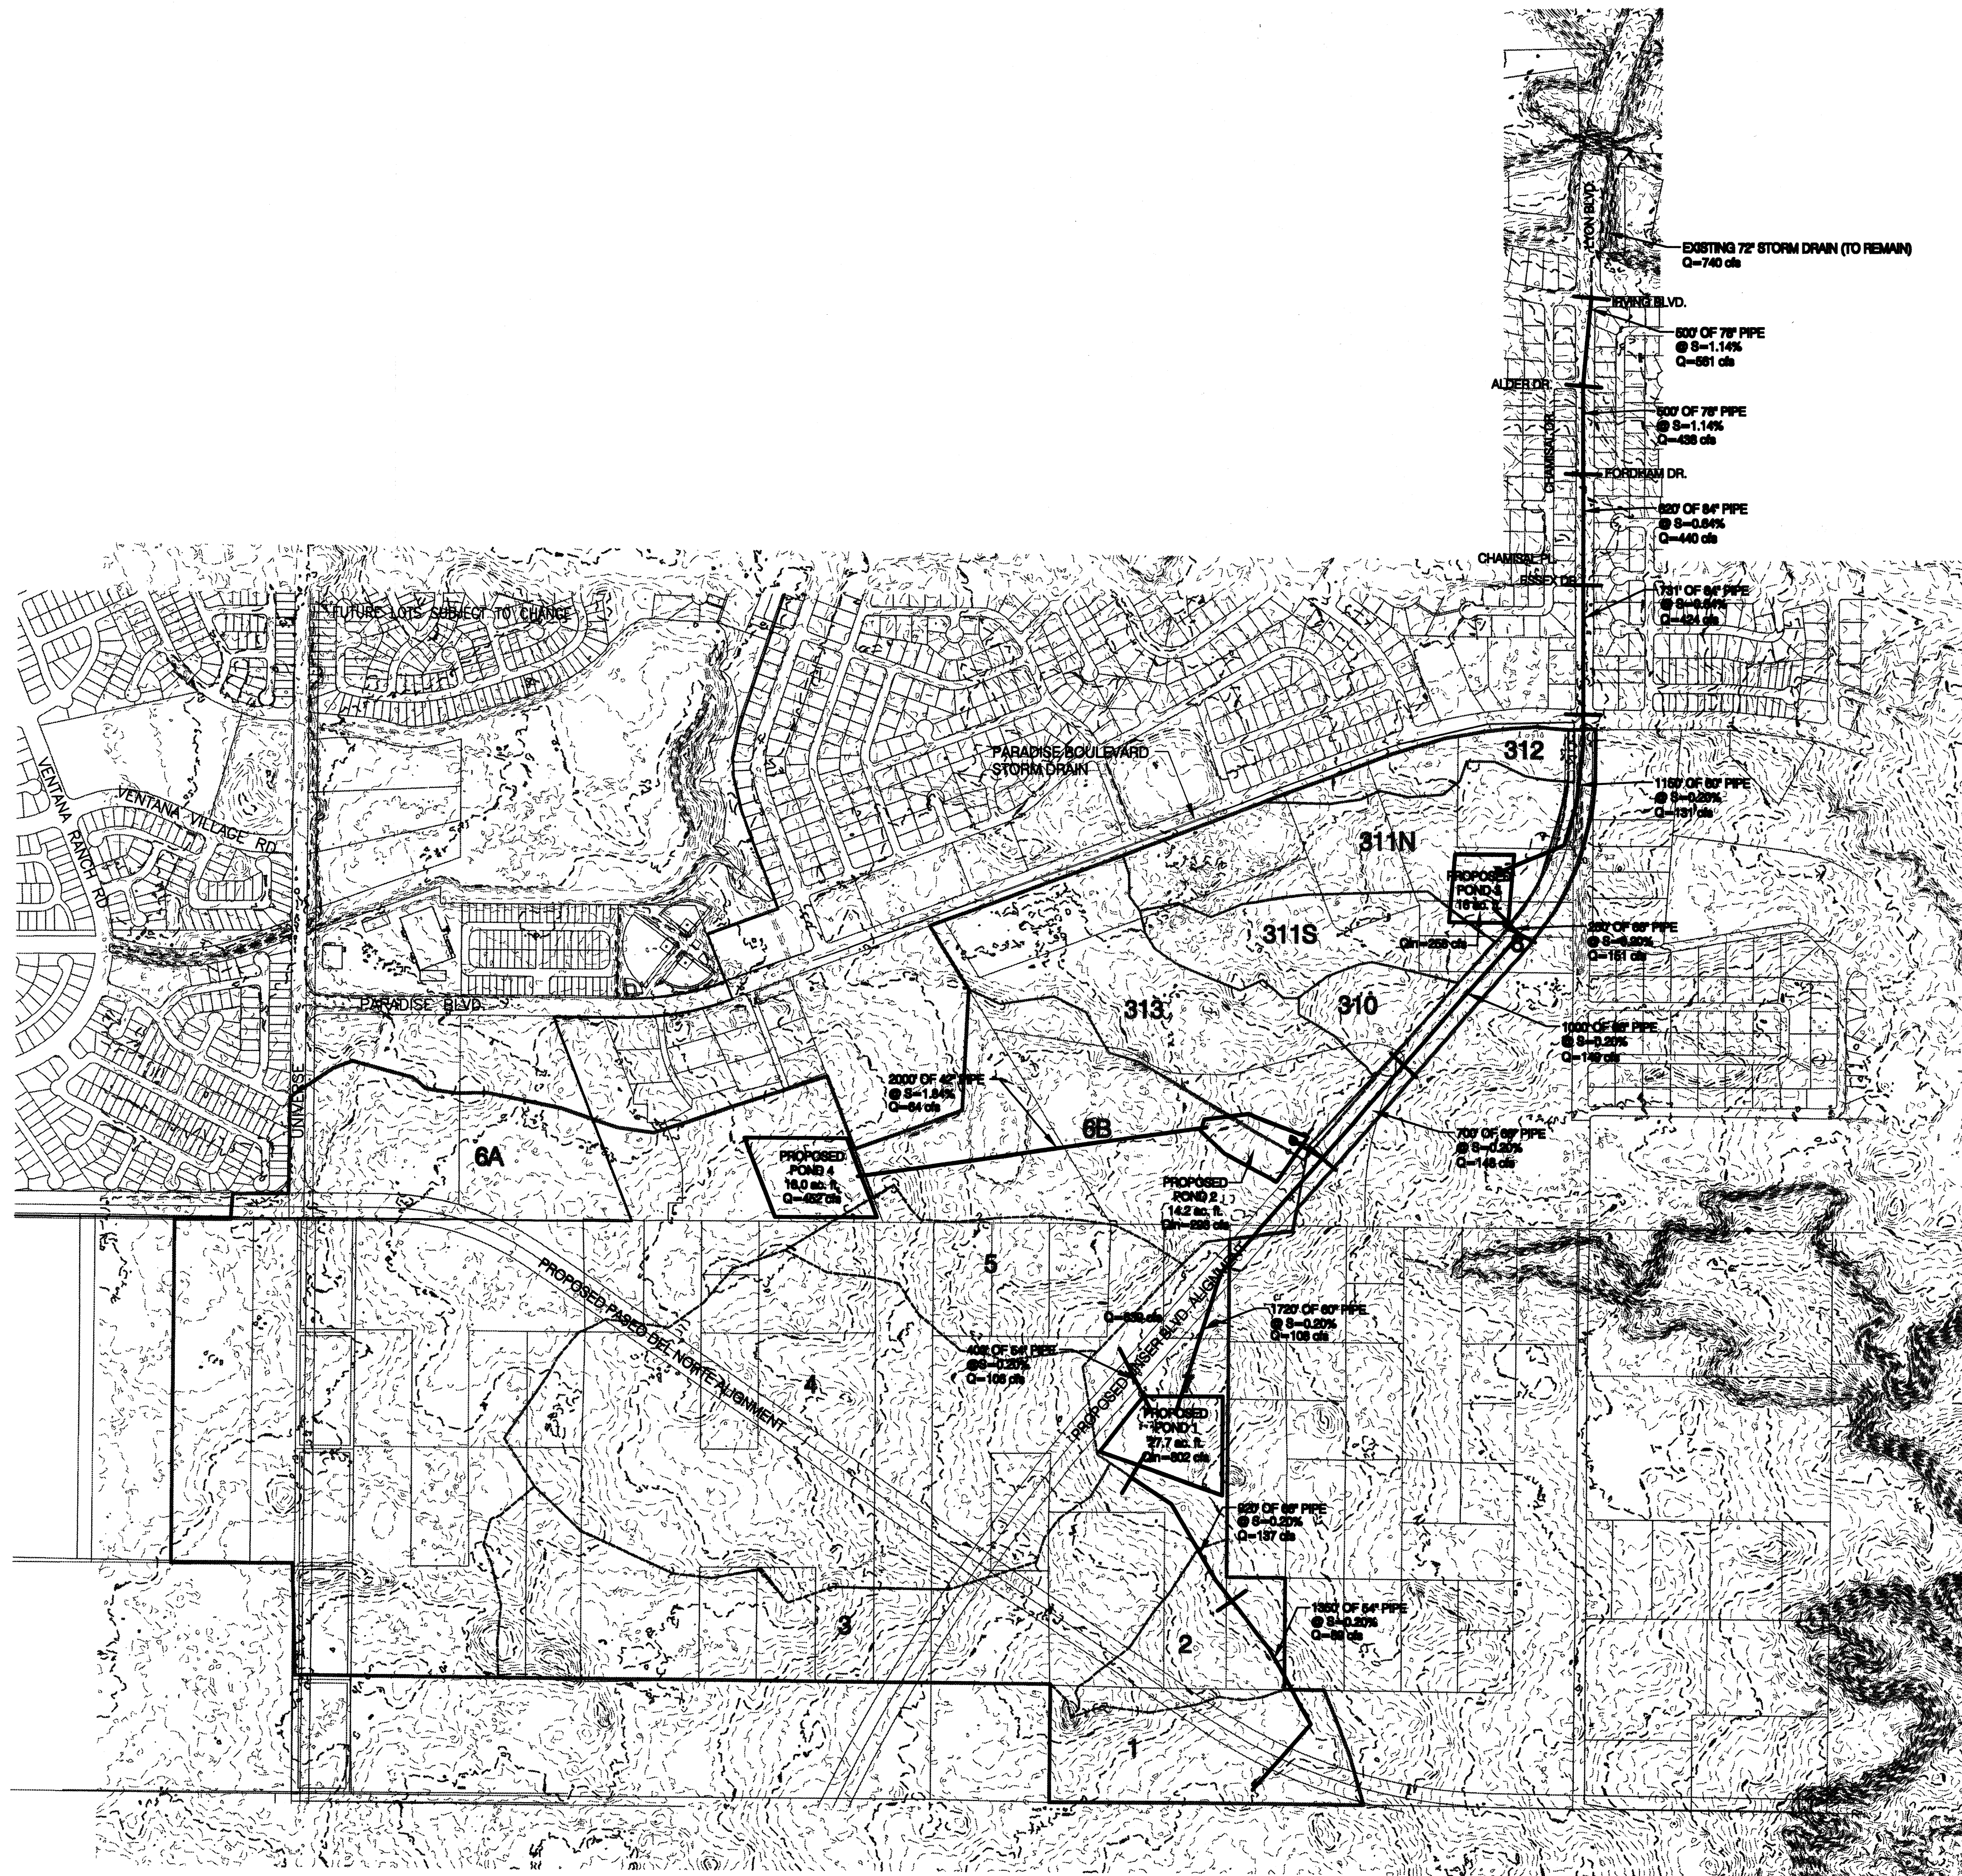

LEGEND

BASIN	
SUB BASINS	
SUB BASIN ID	7
PROPOSED STORM DRAIN ALIGNMENT	
PROPOSED ROADWAY ALIGNMENT	
EXISTING INTERMEDIATE CONTOUR	
EXISTING INDEX CONTOUR	
EXISTING LOT LINES	

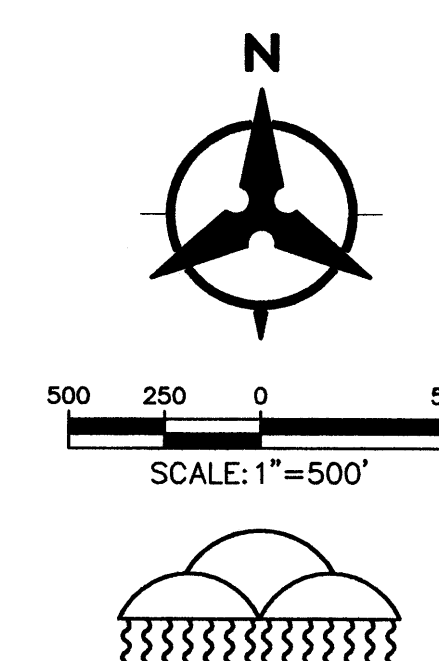

Bohannon Huston

Courtyard One 7500 JEFFERSON NE ALBUQUERQUE NEW MEXICO 87109


ENGINEERS PLANNERS PHOTOGRAMMETRISTS SURVEYORS SOFTWARE DEVELOPERS

ALBUQUERQUE METROPOLITAN ARROYO FLOOD CONTROL AUTHORITY

LYON BOULEVARD STORM DRAIN


EXHIBIT 5 STORM DRAIN OPTION #3

DRAWING NO.	MAP NO. A-11, B-11	SHEET 4	OF 4
-------------	--------------------	---------	------

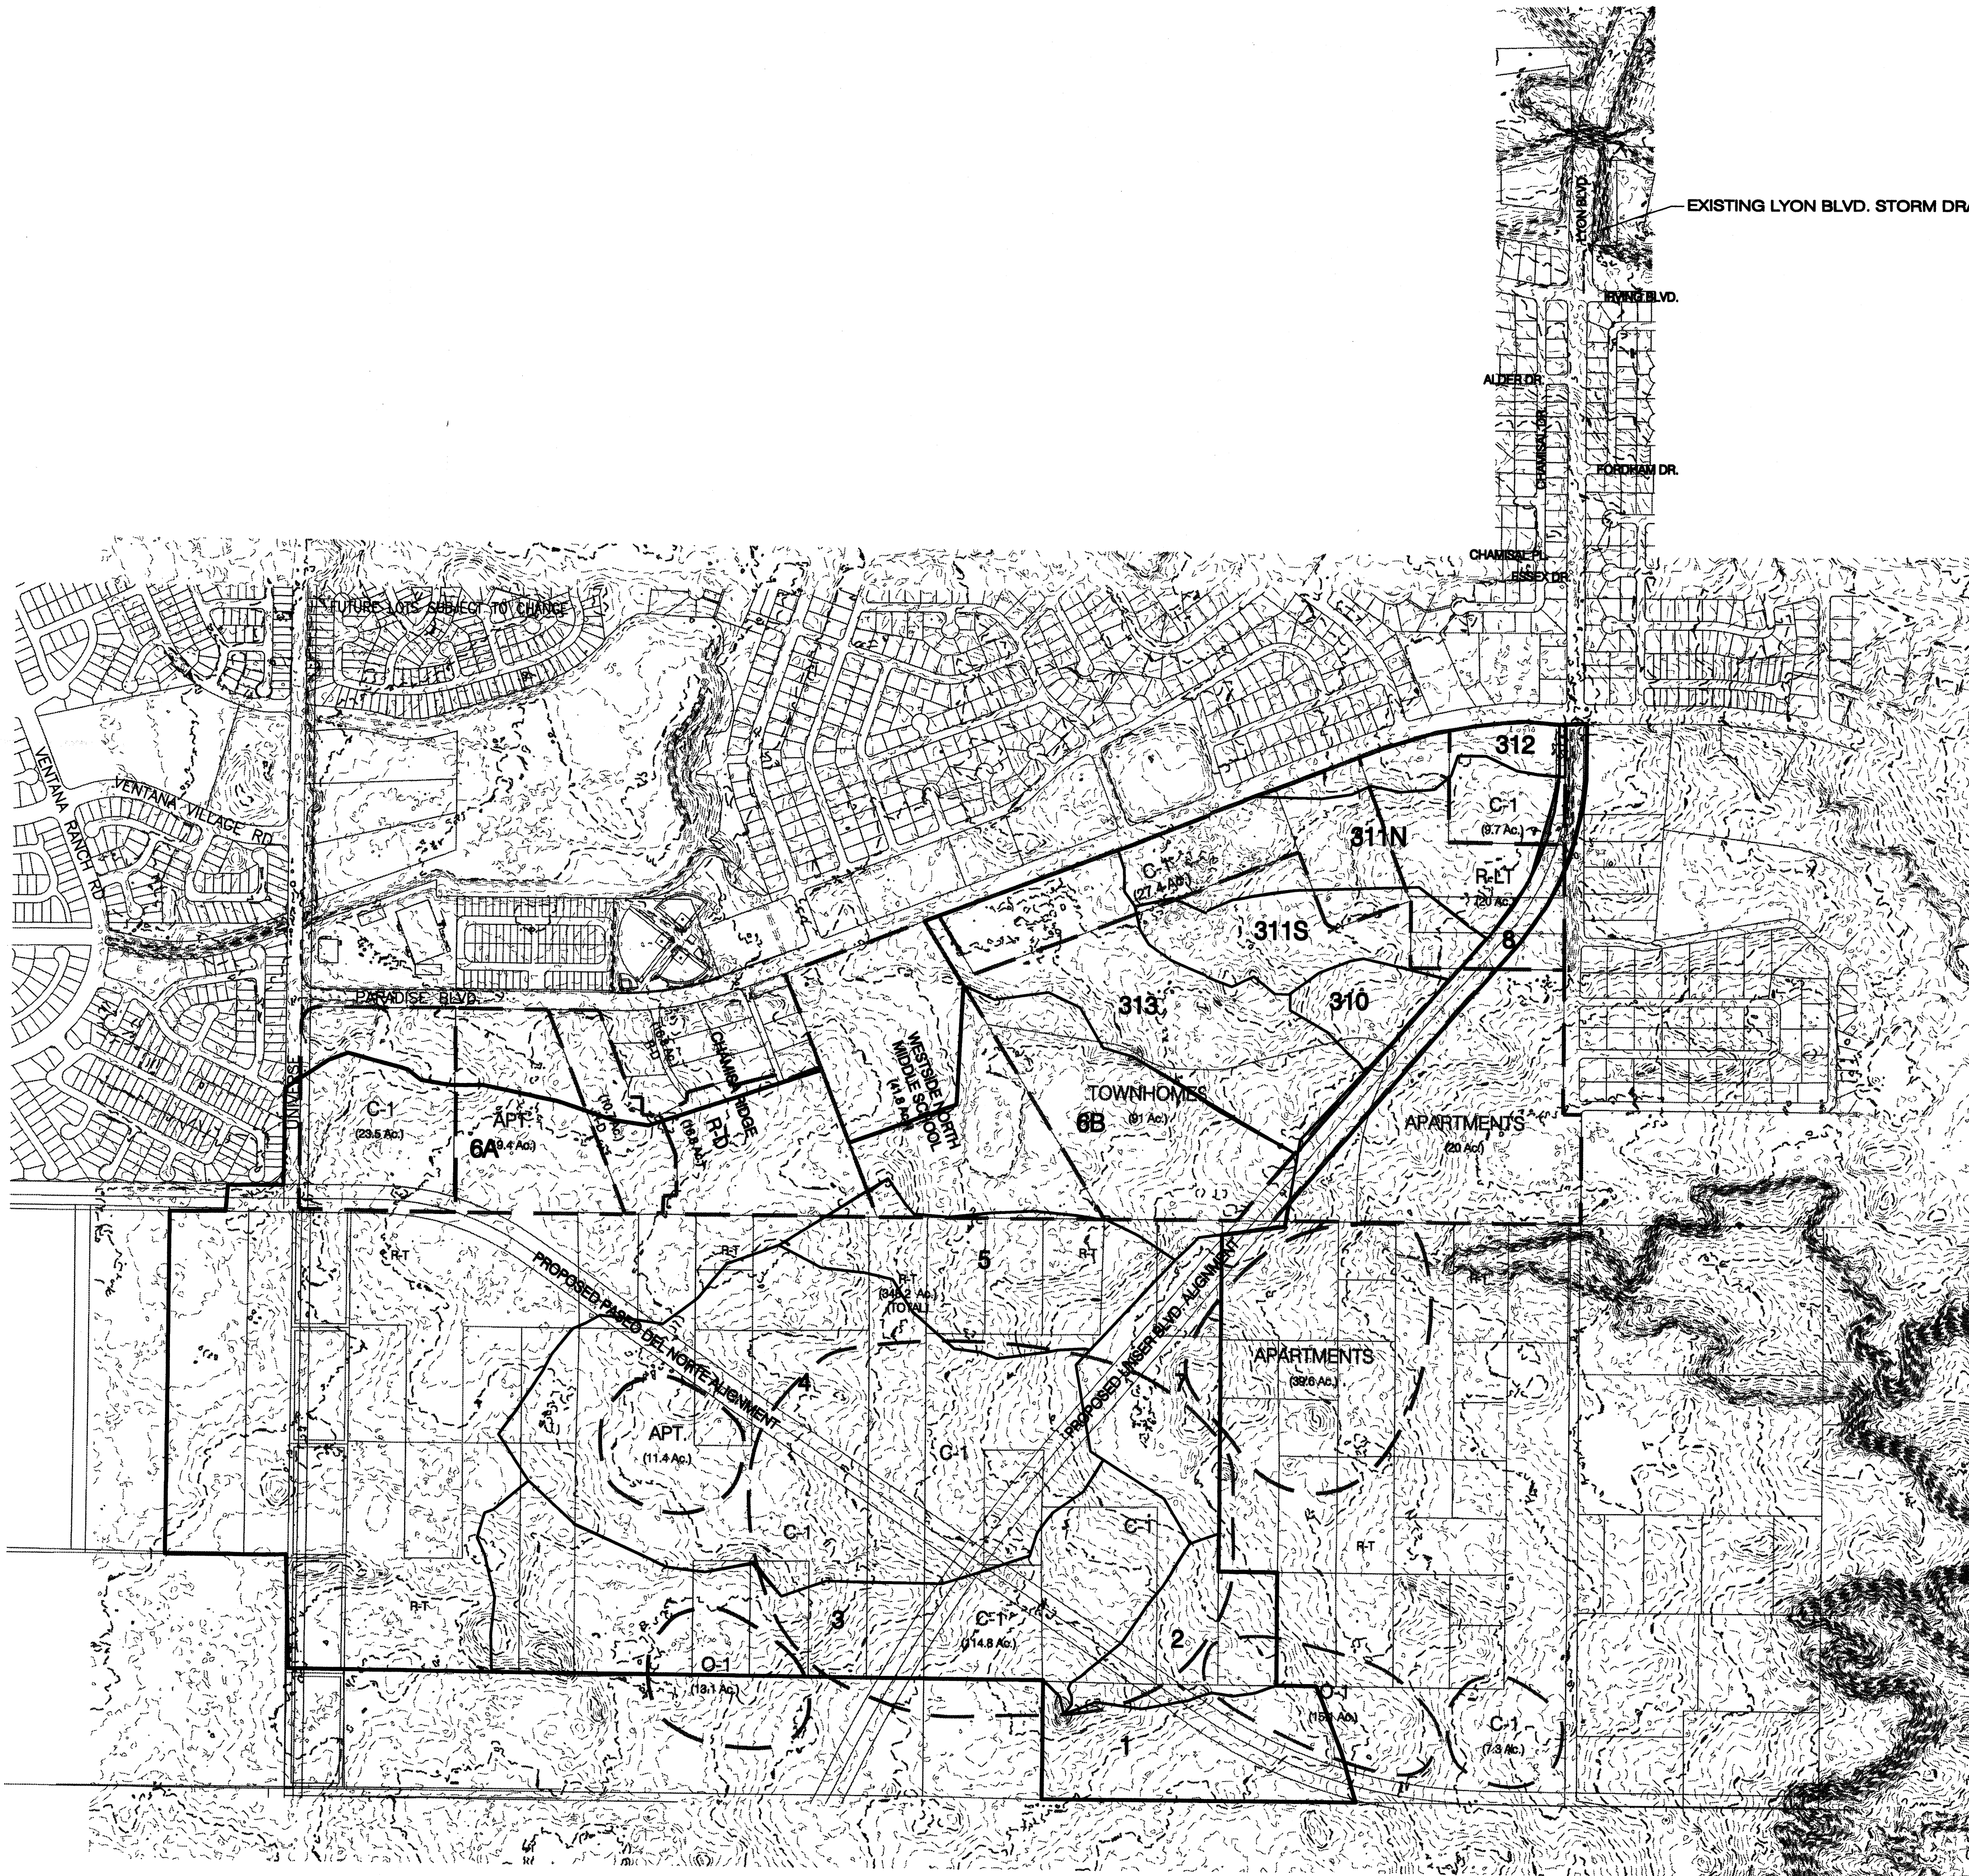

LEGEND

LAND USE BOUNDARY	---
LAND USE ID	APARTMENTS (20 Ac.)
SUB BASINS	
SUB BASIN ID	7
BASIN	
PROPOSED ROADWAY ALIGNMENT	---
EXISTING INTERMEDIATE CONTOUR	---
EXISTING INDEX CONTOUR	---
EXISTING LOT LINES	---


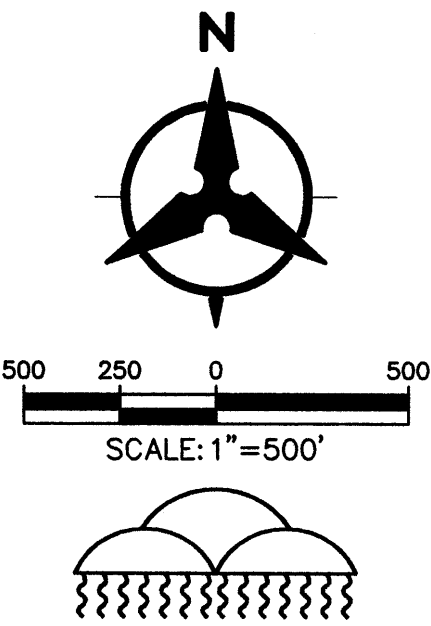


Bohannon Huston
Court yard One 7500 JEFFERSON NE Albuquerque NEW MEXICO 87109
ENGINEERS PLANNERS PHOTOGRAMMETRISTS SURVEYORS SOFTWARE DEVELOPERS



**ALBUQUERQUE METROPOLITAN
ARROYO FLOOD CONTROL AUTHORITY**
LYON BOULEVARD STORM DRAIN

**EXHIBIT 1
STORM DRAIN BASIN MAP**

△			
△			
△			
DRAWING NO.	MAP NO. A-11,B-11	SHEET 1	OF 4

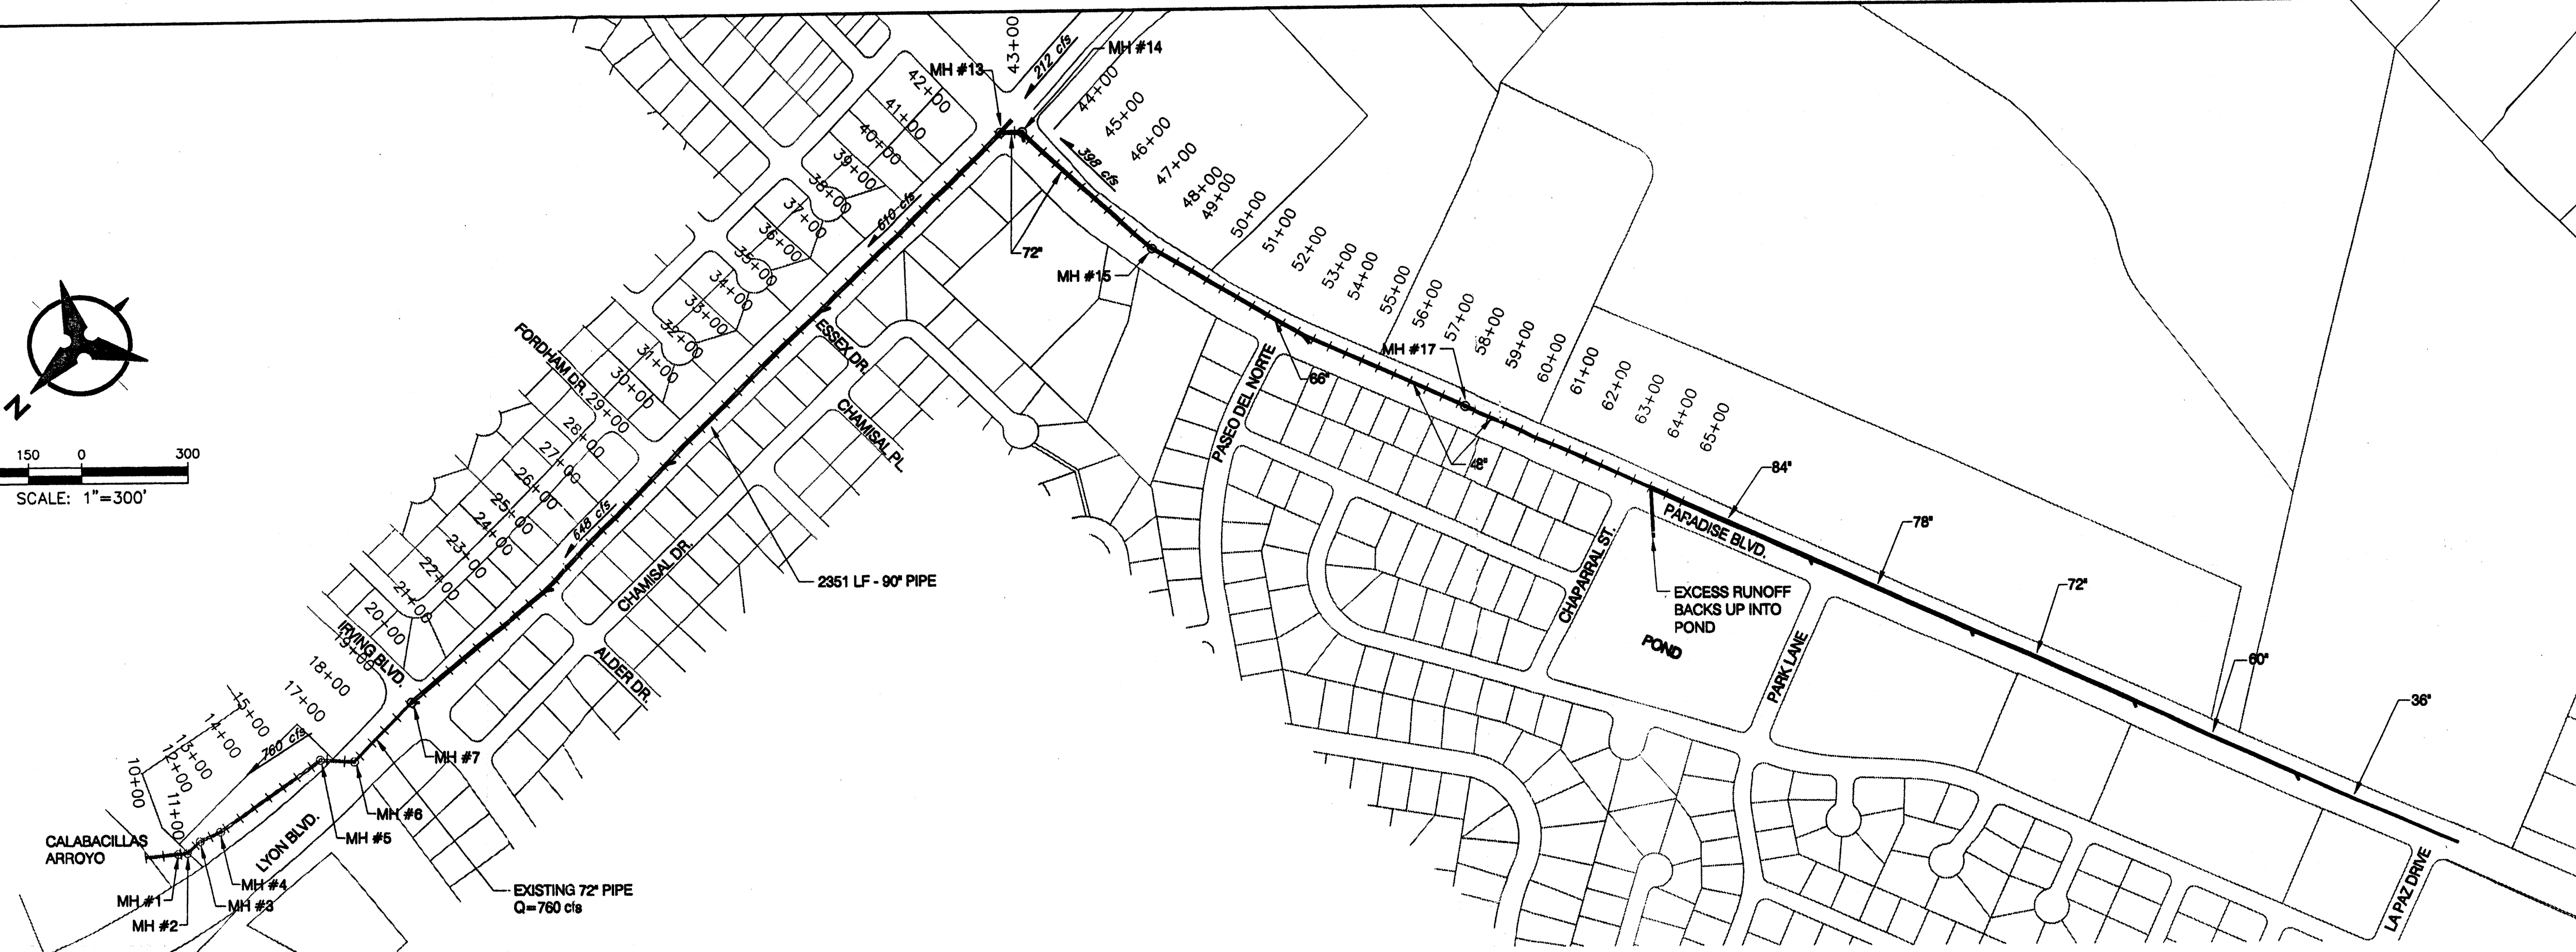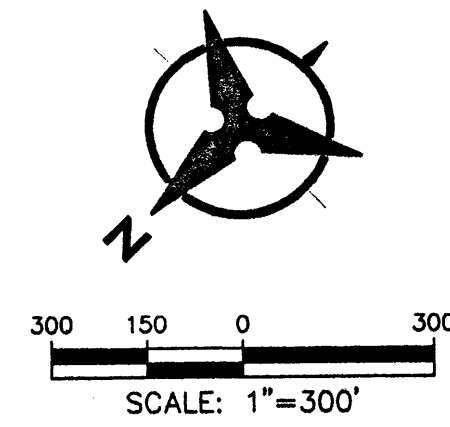

OPTION #4 PLAN & PROFILE

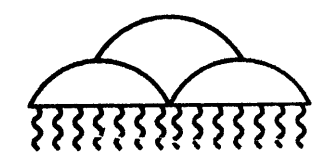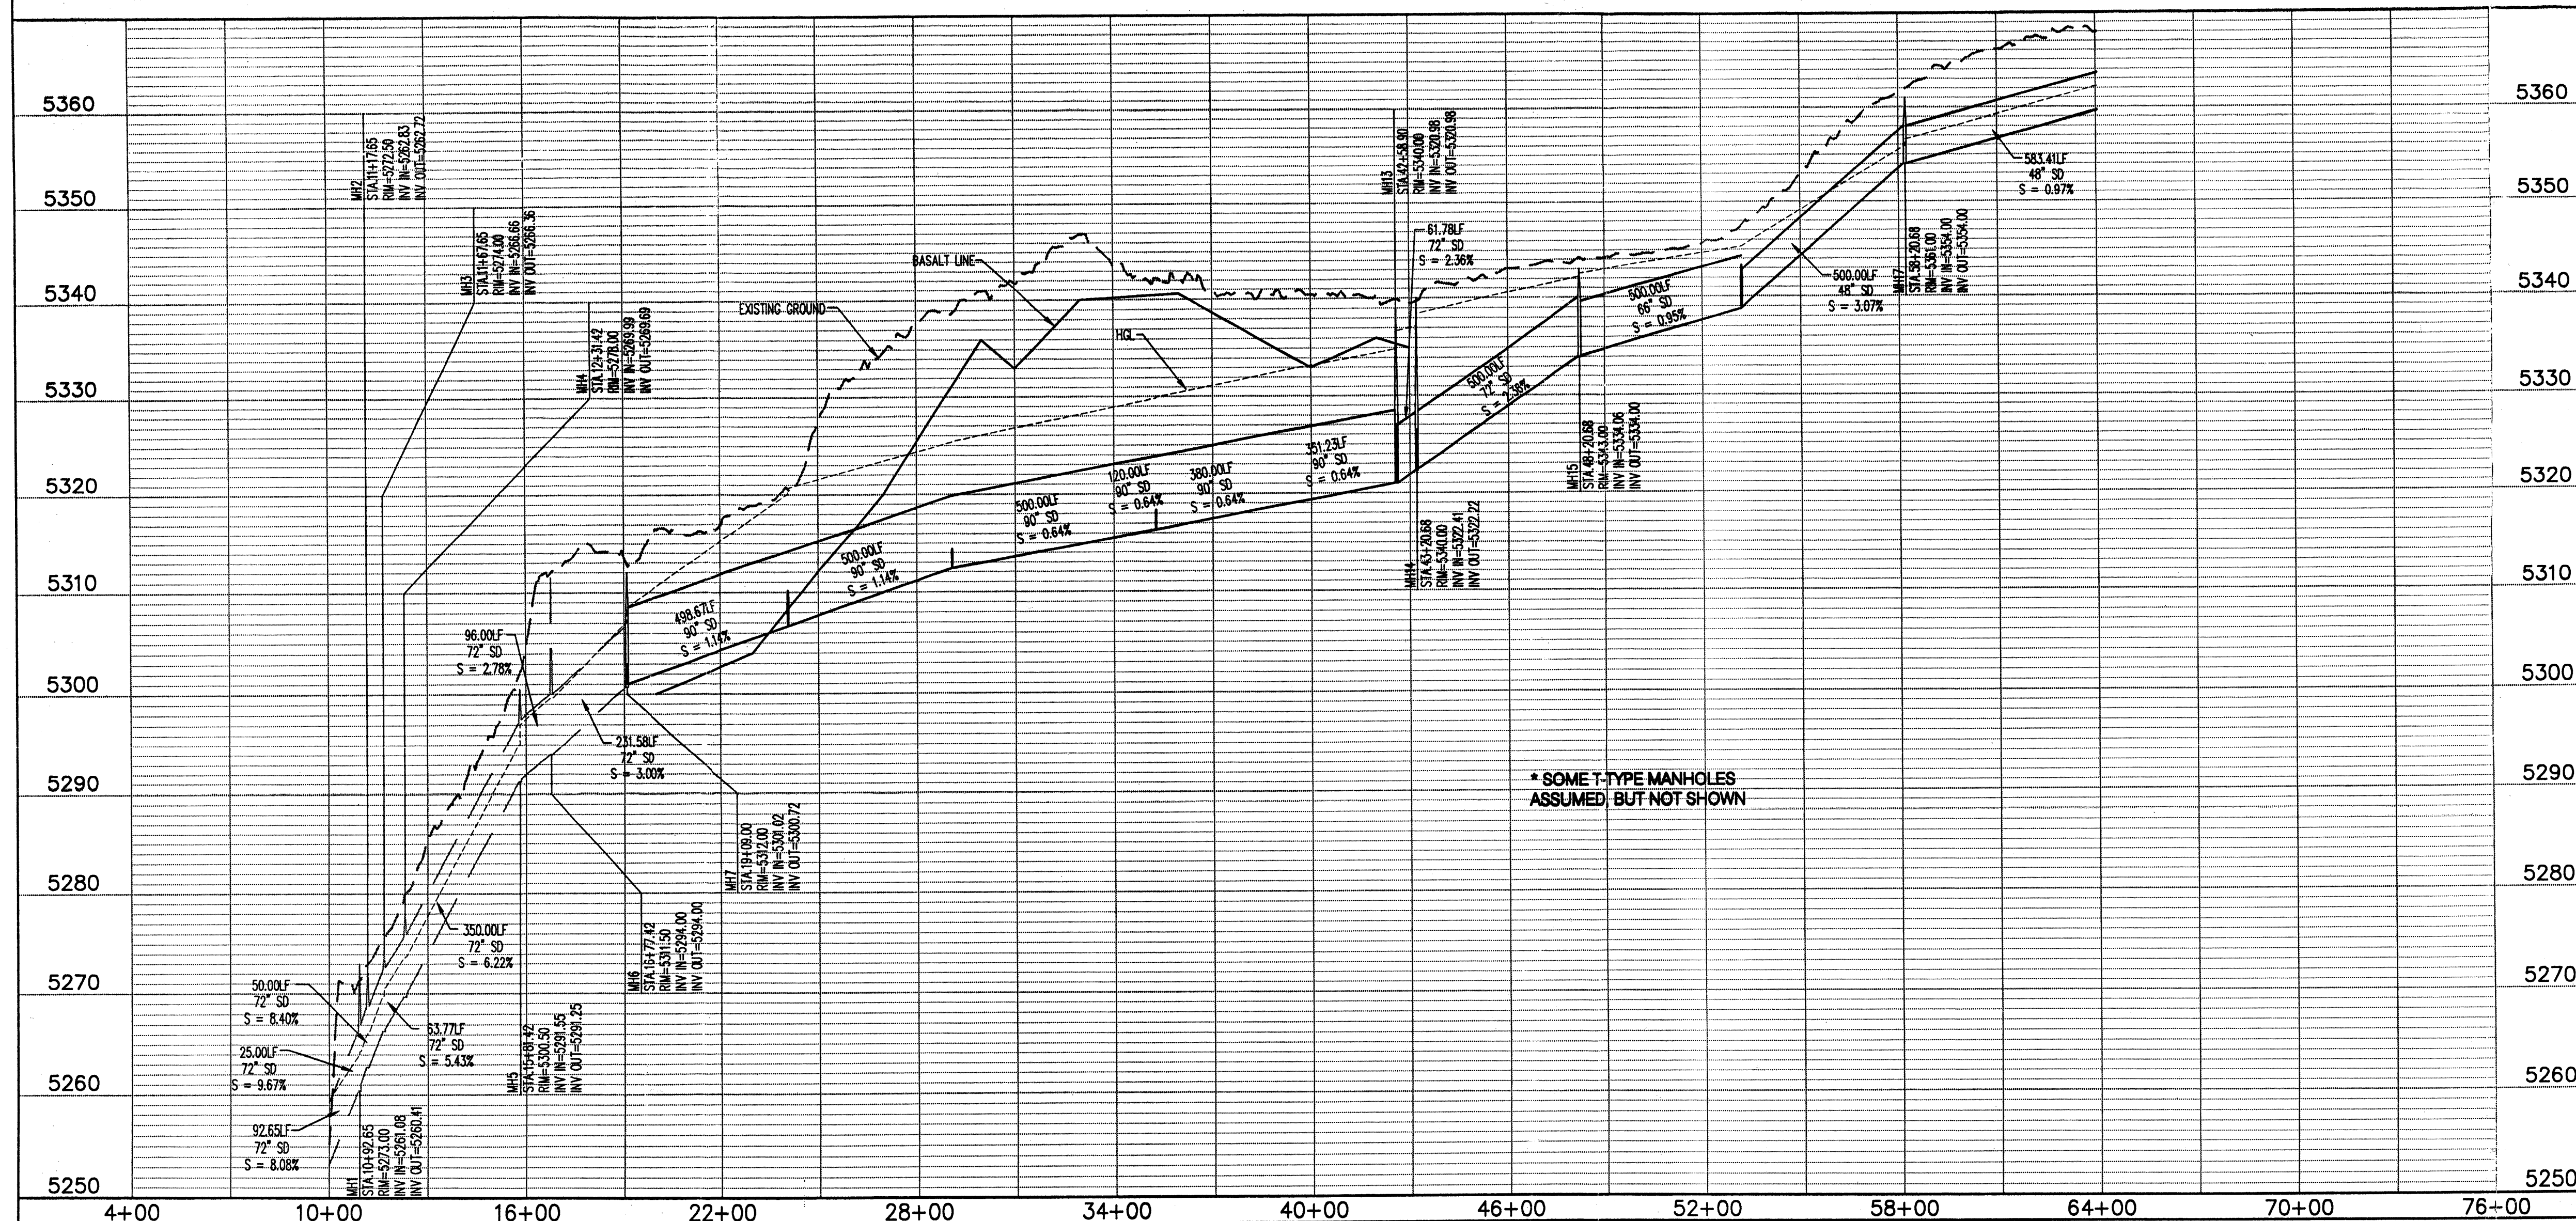

Bohannon & Huston

Courtyard One 7500 JEFFERSON NE Albuquerque NEW MEXICO 87109



ENGINEERS PLANNERS PHOTOGRAMMETRISTS SURVEYORS SOFTWARE DEVELOPERS

**ALBUQUERQUE METROPOLITAN
ARROYO FLOOD CONTROL AUTHORITY**

LYONS BOULEVARD STORM DRAIN

EXHIBIT 6
STORM DRAIN OPTION #4

DRAWING NO.	MAP NO. A-11,B-11	SHEET 1 OF 1
-------------	-------------------	--------------

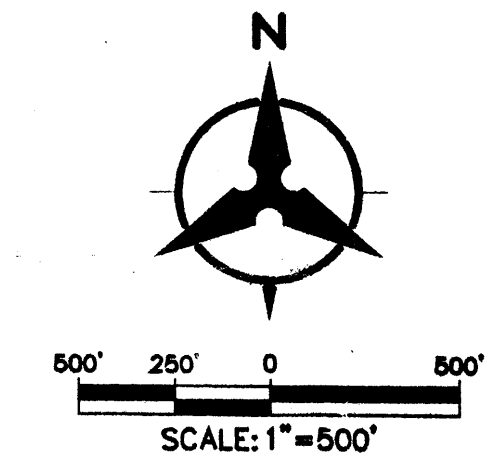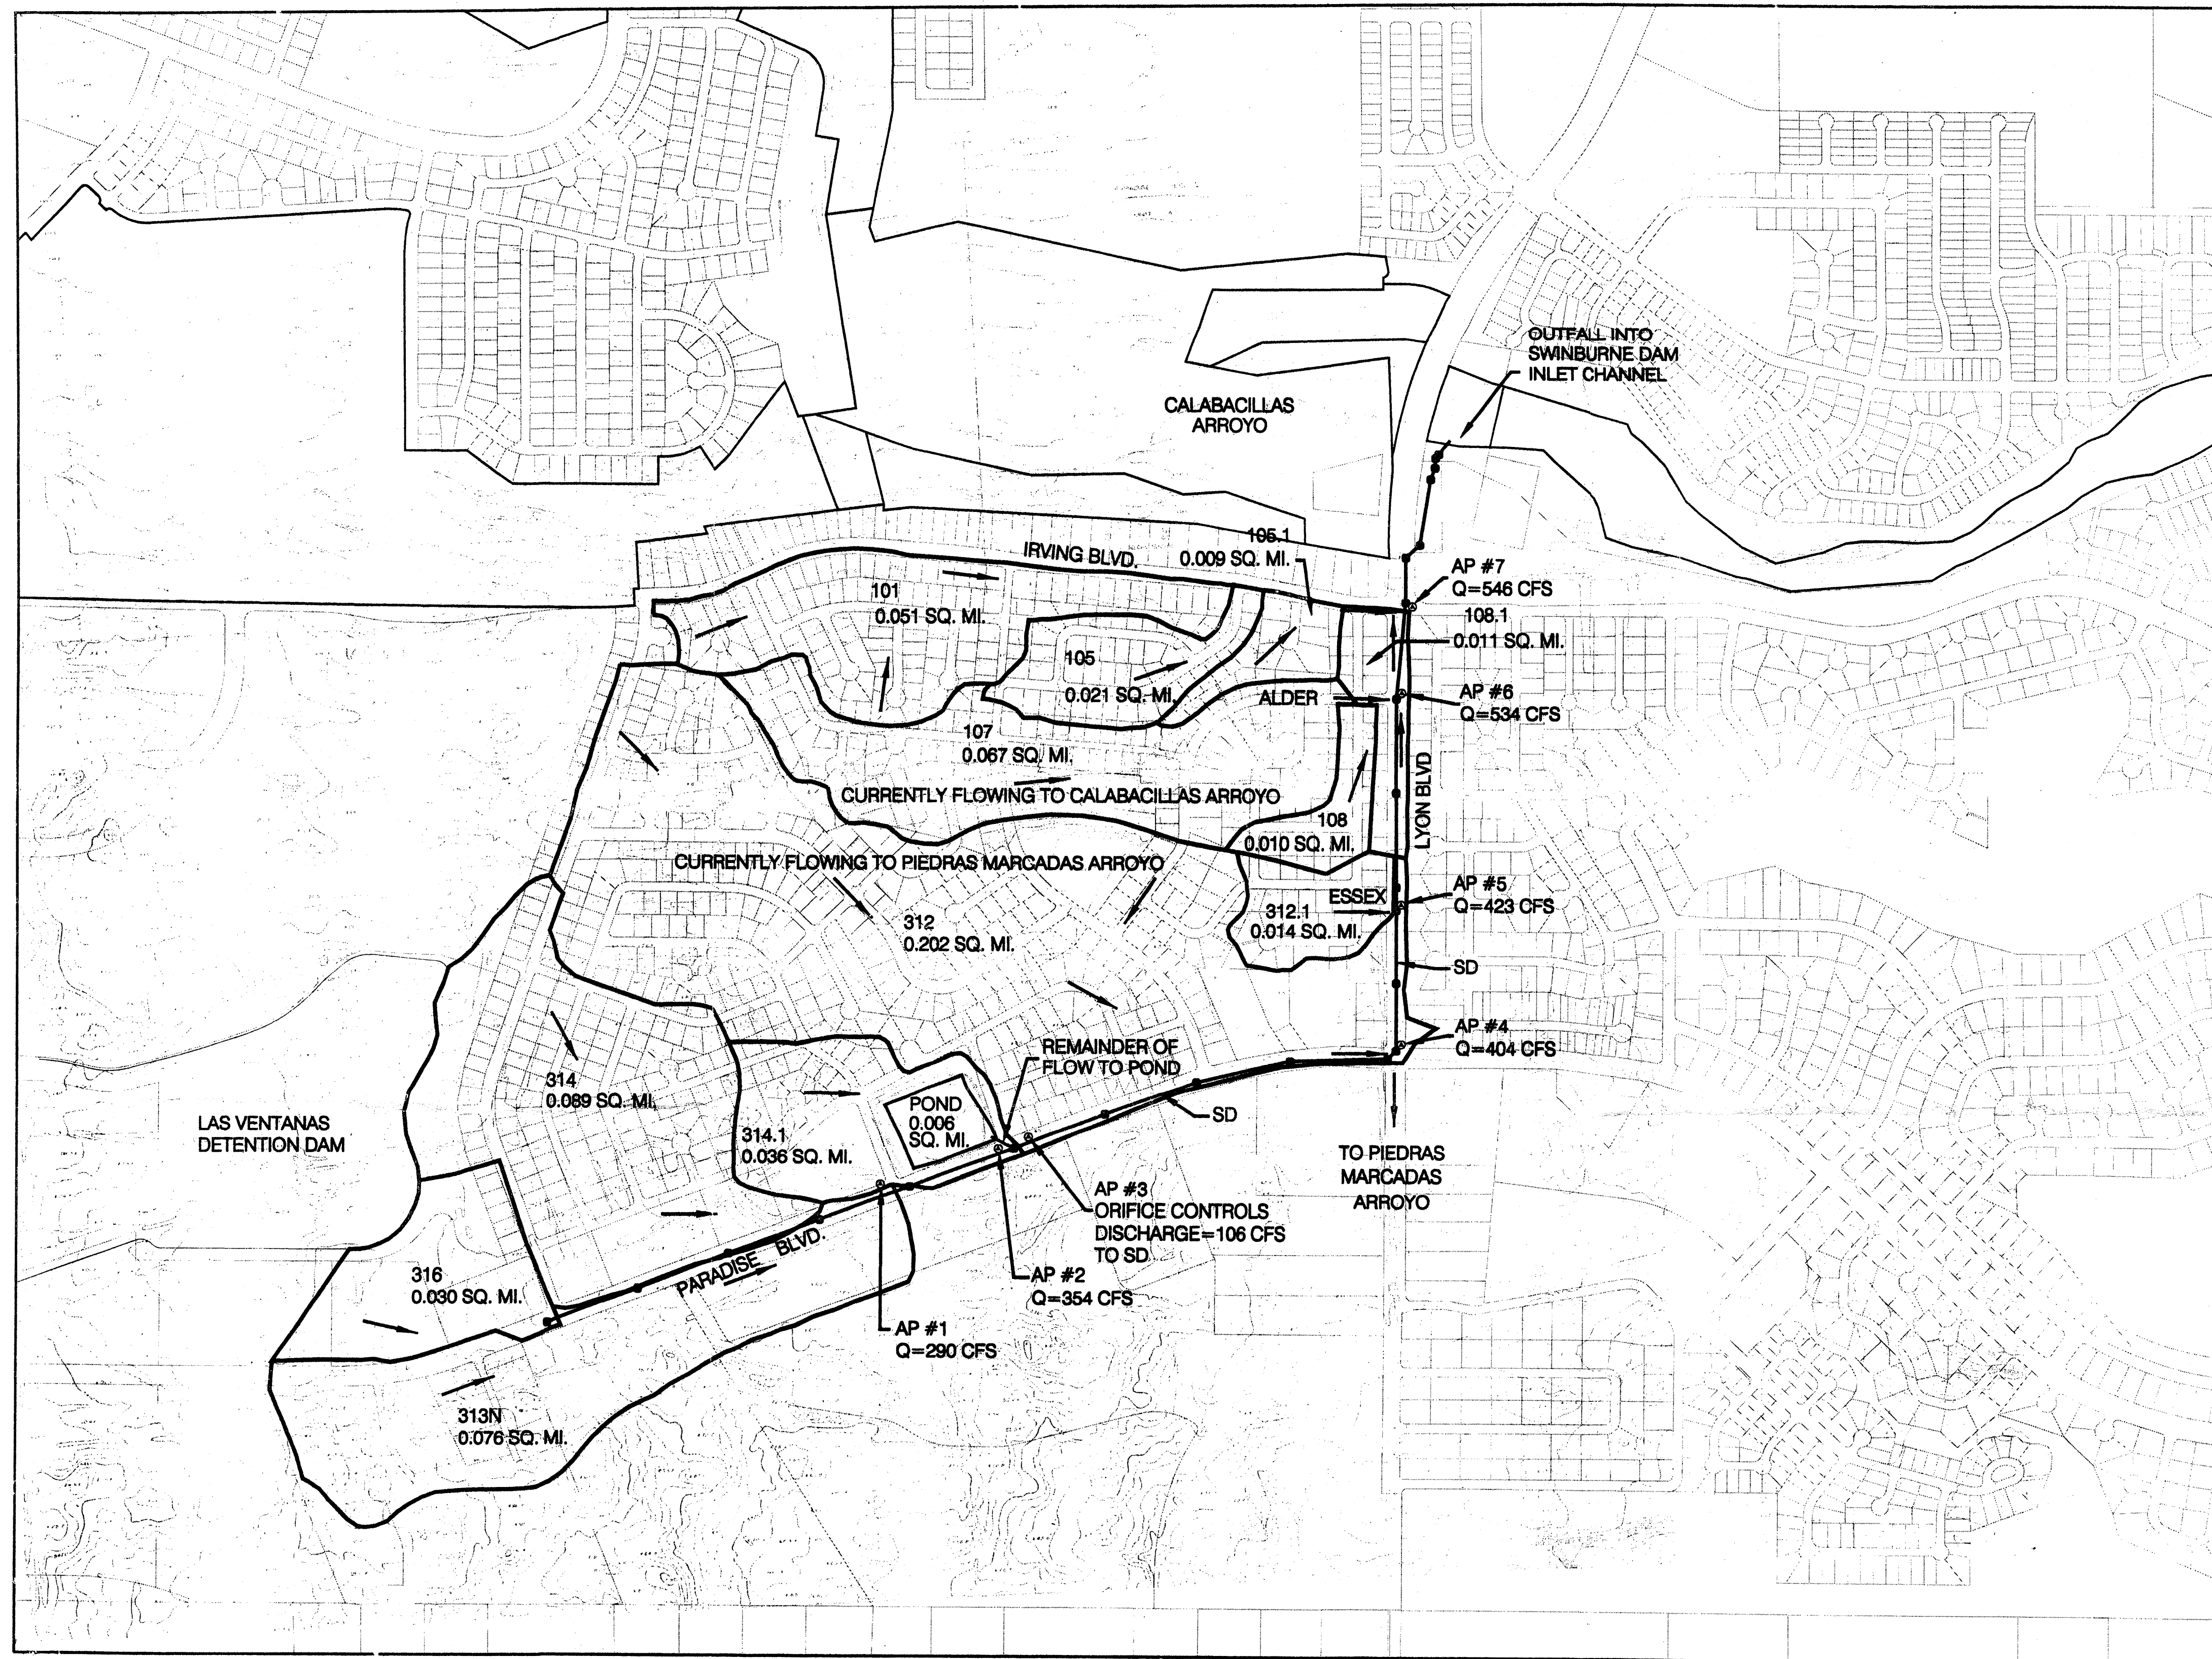

- LEGEND**
- FLOW DIRECTION ARROW
 - MANHOLE LOCATION
 - 313 BASIN ID#
 - BASIN BOUNDARY
 - STORM DRAIN W/ MANHOLE
 - - - WATERSHED DMDE LINE
 - ANALYSIS POINT

DRAINAGE BASIN MAP

PLATE 1

EXHIBIT 1

**DRAINAGE BASIN MAP
UNSER BLVD.(LYON BLVD.) /
PARADISE BLVD. STORM DRAIN
APRIL - 2000**

FEDERAL EMERGENCY MANAGEMENT AGENCY
CONTOUR INTERVAL 2 FEET
COMMUNITY PANEL # 350002 0001
SEPTEMBER 15, 1983

P:\99491\HYDRO\DESIGN\99491B\1\99491B.DWG