

BENCHMARK:

R. ALAMEDA B. NO. 2, IS A STANDARD CORP OF ENGINEERS METAL TABLET SET IN A CONCRETE POST, STAMPED "ALAMEDA B. NO. 2, ALBUQUERQUE DISTRICT, 1950" LOCATED WITHIN RIVERVIEW PARCEL H-12A, APPROXIMATELY 970 FEET S.W. OF THE P.N.H. SUBSTATION, 187 FEET S.W. OF THE POWER POLE #MR36 AND 20 FEET EAST OF THE CENTERLINE OF THE P.N.H. R/W. "RIVERVIEW C.S.C. DATUM ELEV. = 5058.09"

TEMPORARY BENCHMARK:

MANHOLE RIM FOR STORM DRAIN IN GOLF COURSE ROAD 50'± SOUTH OF THE 6 PIEDRAS MARCADAS ARROYO R.O.W. AS SHOWN. EL. = 5079.20

NOT TO SCALE

PASEO DEL NORTE, N.W.


RIVERVIEW PARCEL H-6



LEGEND

- SWALE
- RETAINING WALL
- SLOPE (3:1 MAX.)
- PROPERTY LINE
- SUBCATCHMENT BOUNDARY
- WATER BLOCK
- AREA / POINT DESIGNATION
- FLOW LEADER
- STORM SEWER, MANHOLE AND CATCH BASIN TO BE BUILT WITH THIS PROJECT
- UTILITIES TO BE BUILT WITH CITY PROJECT #3435
- CONCEPTUAL, PRELIMINARY FLOWLINE ELEVATION.
- SUMP PUMP (LOCATED IN DOCK AREA)

PLATE 2
DRAINAGE PLAN
FOR
RIVERVIEW PLAZA
(RIVERVIEW PARCEL H-9)
APRIL, 1988

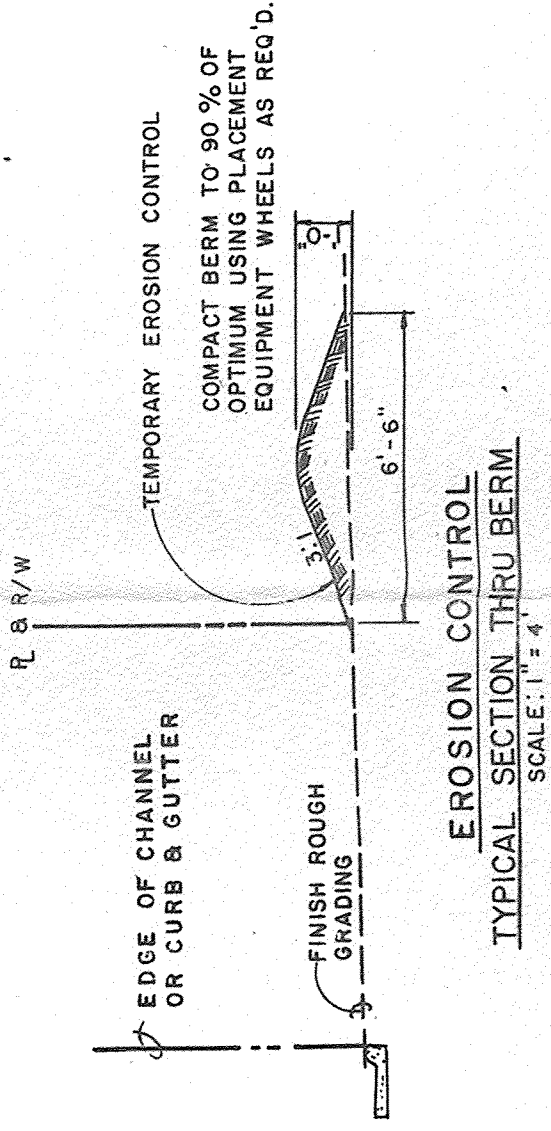

TEMPORARY BENCHMARK
EL. = 5079.20
(MANHOLE RIM)

By Project #3373

