

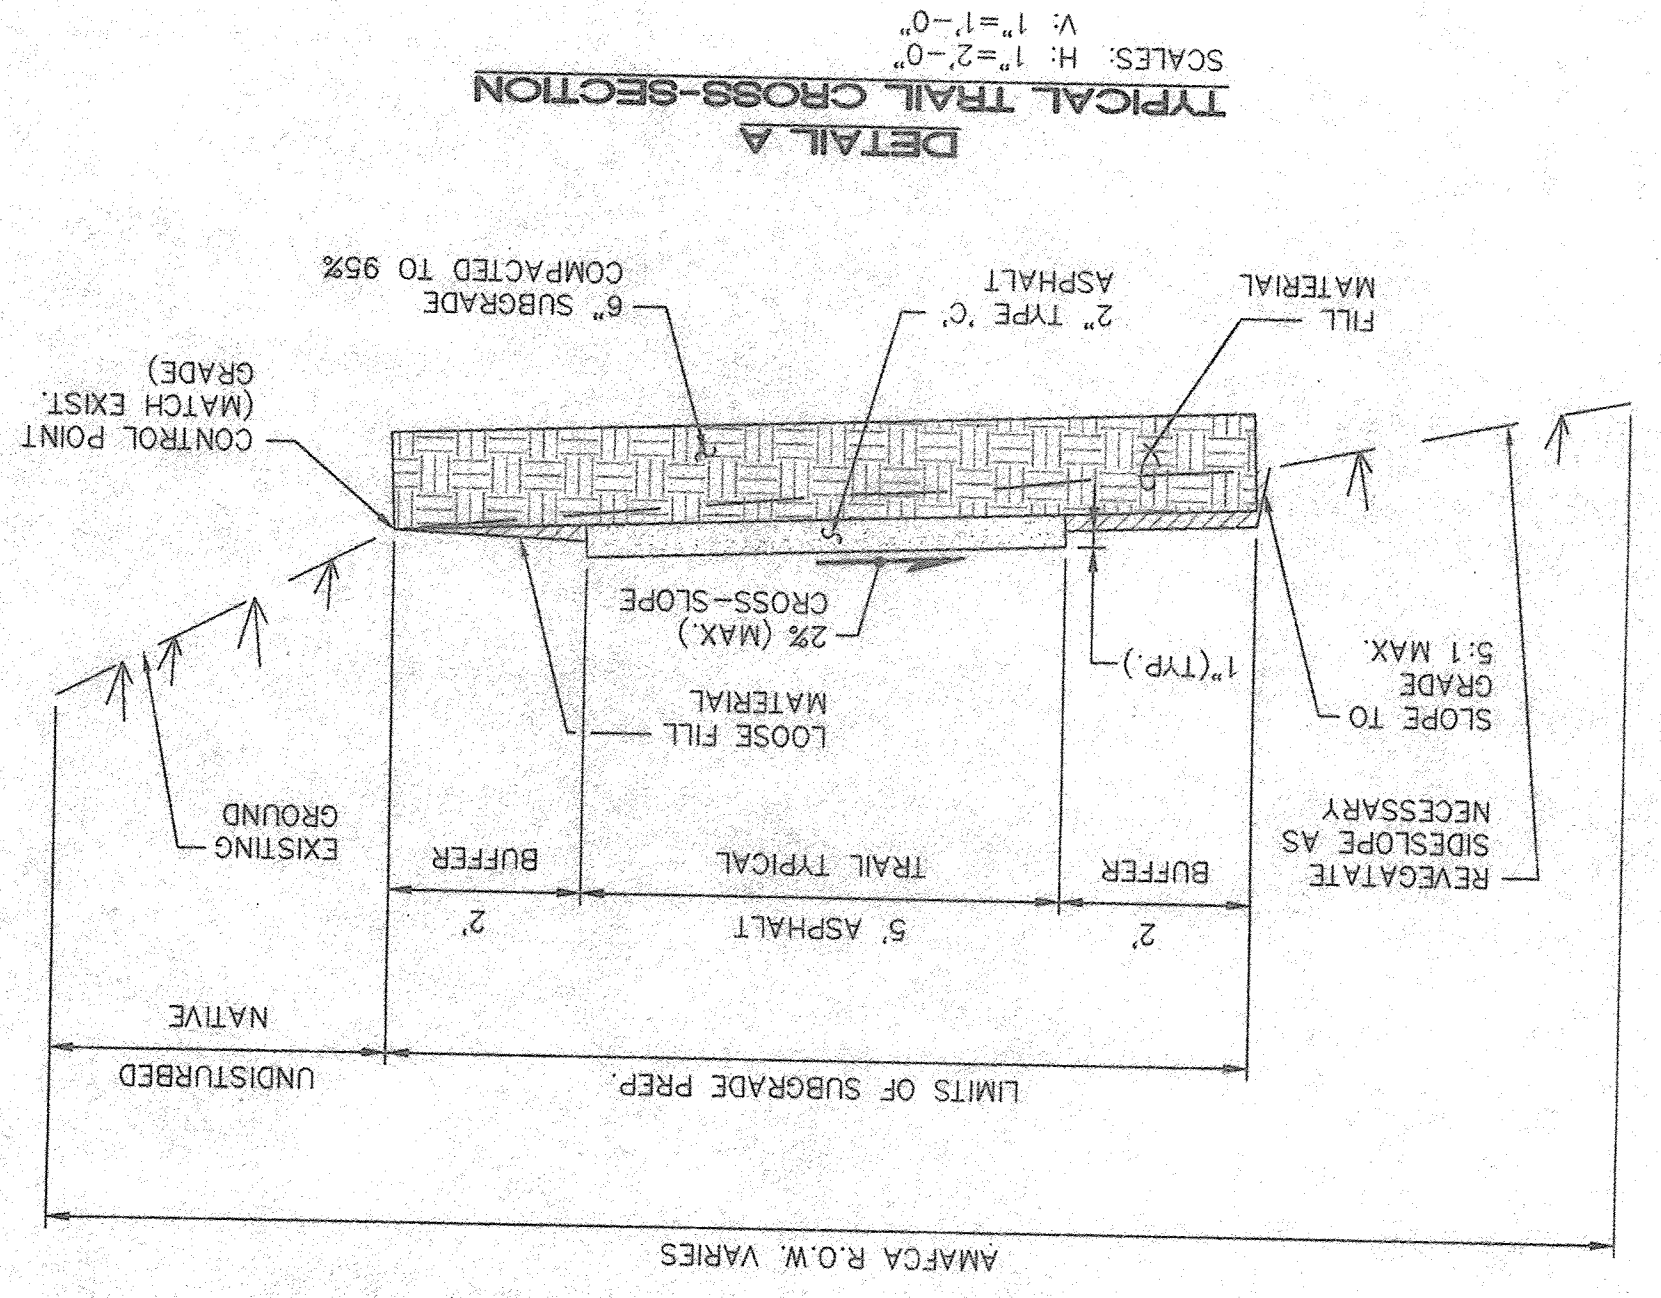


ENGINEER'S SEAL		SURVEY INFORMATION		BENCH MARKS		AS-BUILT INFORMATION	
		FIELD NOTES		ACS MONUMENT "3-B12" LOCATED 0.53 MILES SOUTHEAST OF THE INTERSECTION OF PARADISE BLVD. AND RADCLIFFE ROAD IN A LAVA ROCK OUTCROPPING.		CONTRACTOR	
						WORK STARTED BY	
						DATE	
						ACCEPTANCE BY	
						DATE	
						FIELD LOCATION BY	
						DATE	
						DRAWINGS CORRECTED BY	
						DATE	
						ELEVATION = 5277.26 FEET	
						MICRO-FILM INFORMATION	
						RECORDED BY	
						DATE	
						NO.	

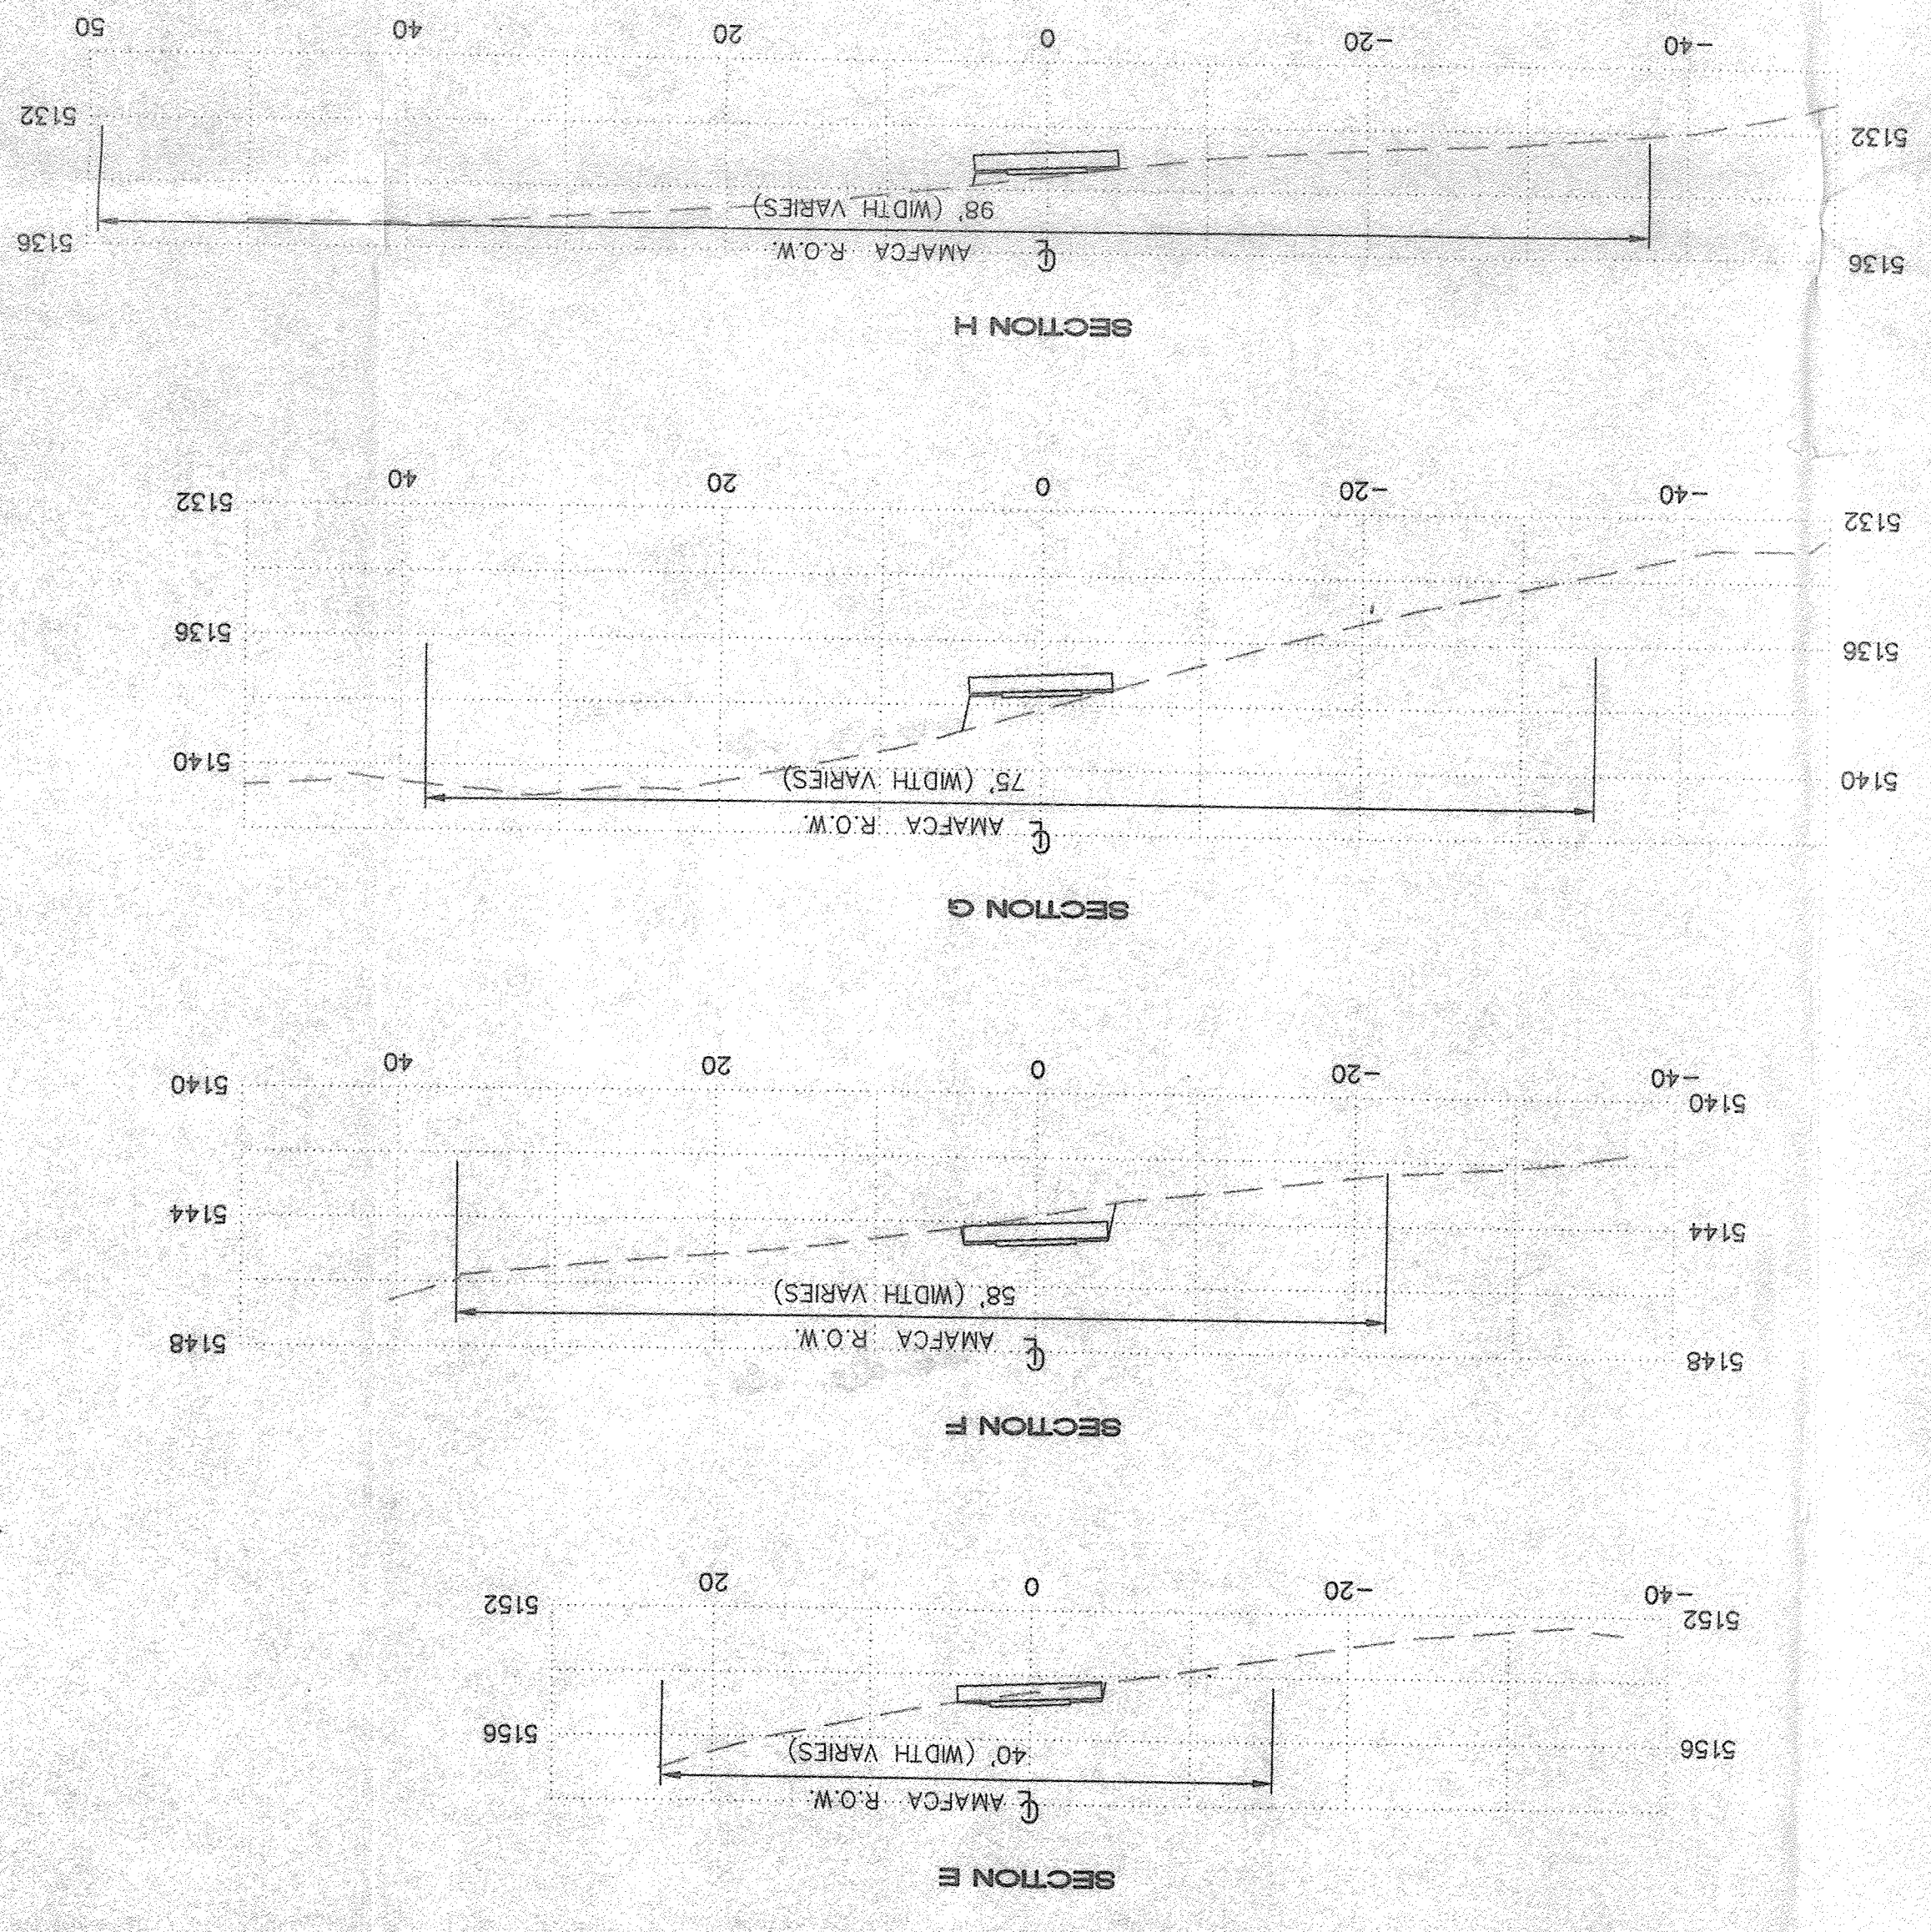

TRAIL CROSS-SECTIONS
 SCALES: H: 1"=10'-0"
 V: 1"=5'-0"

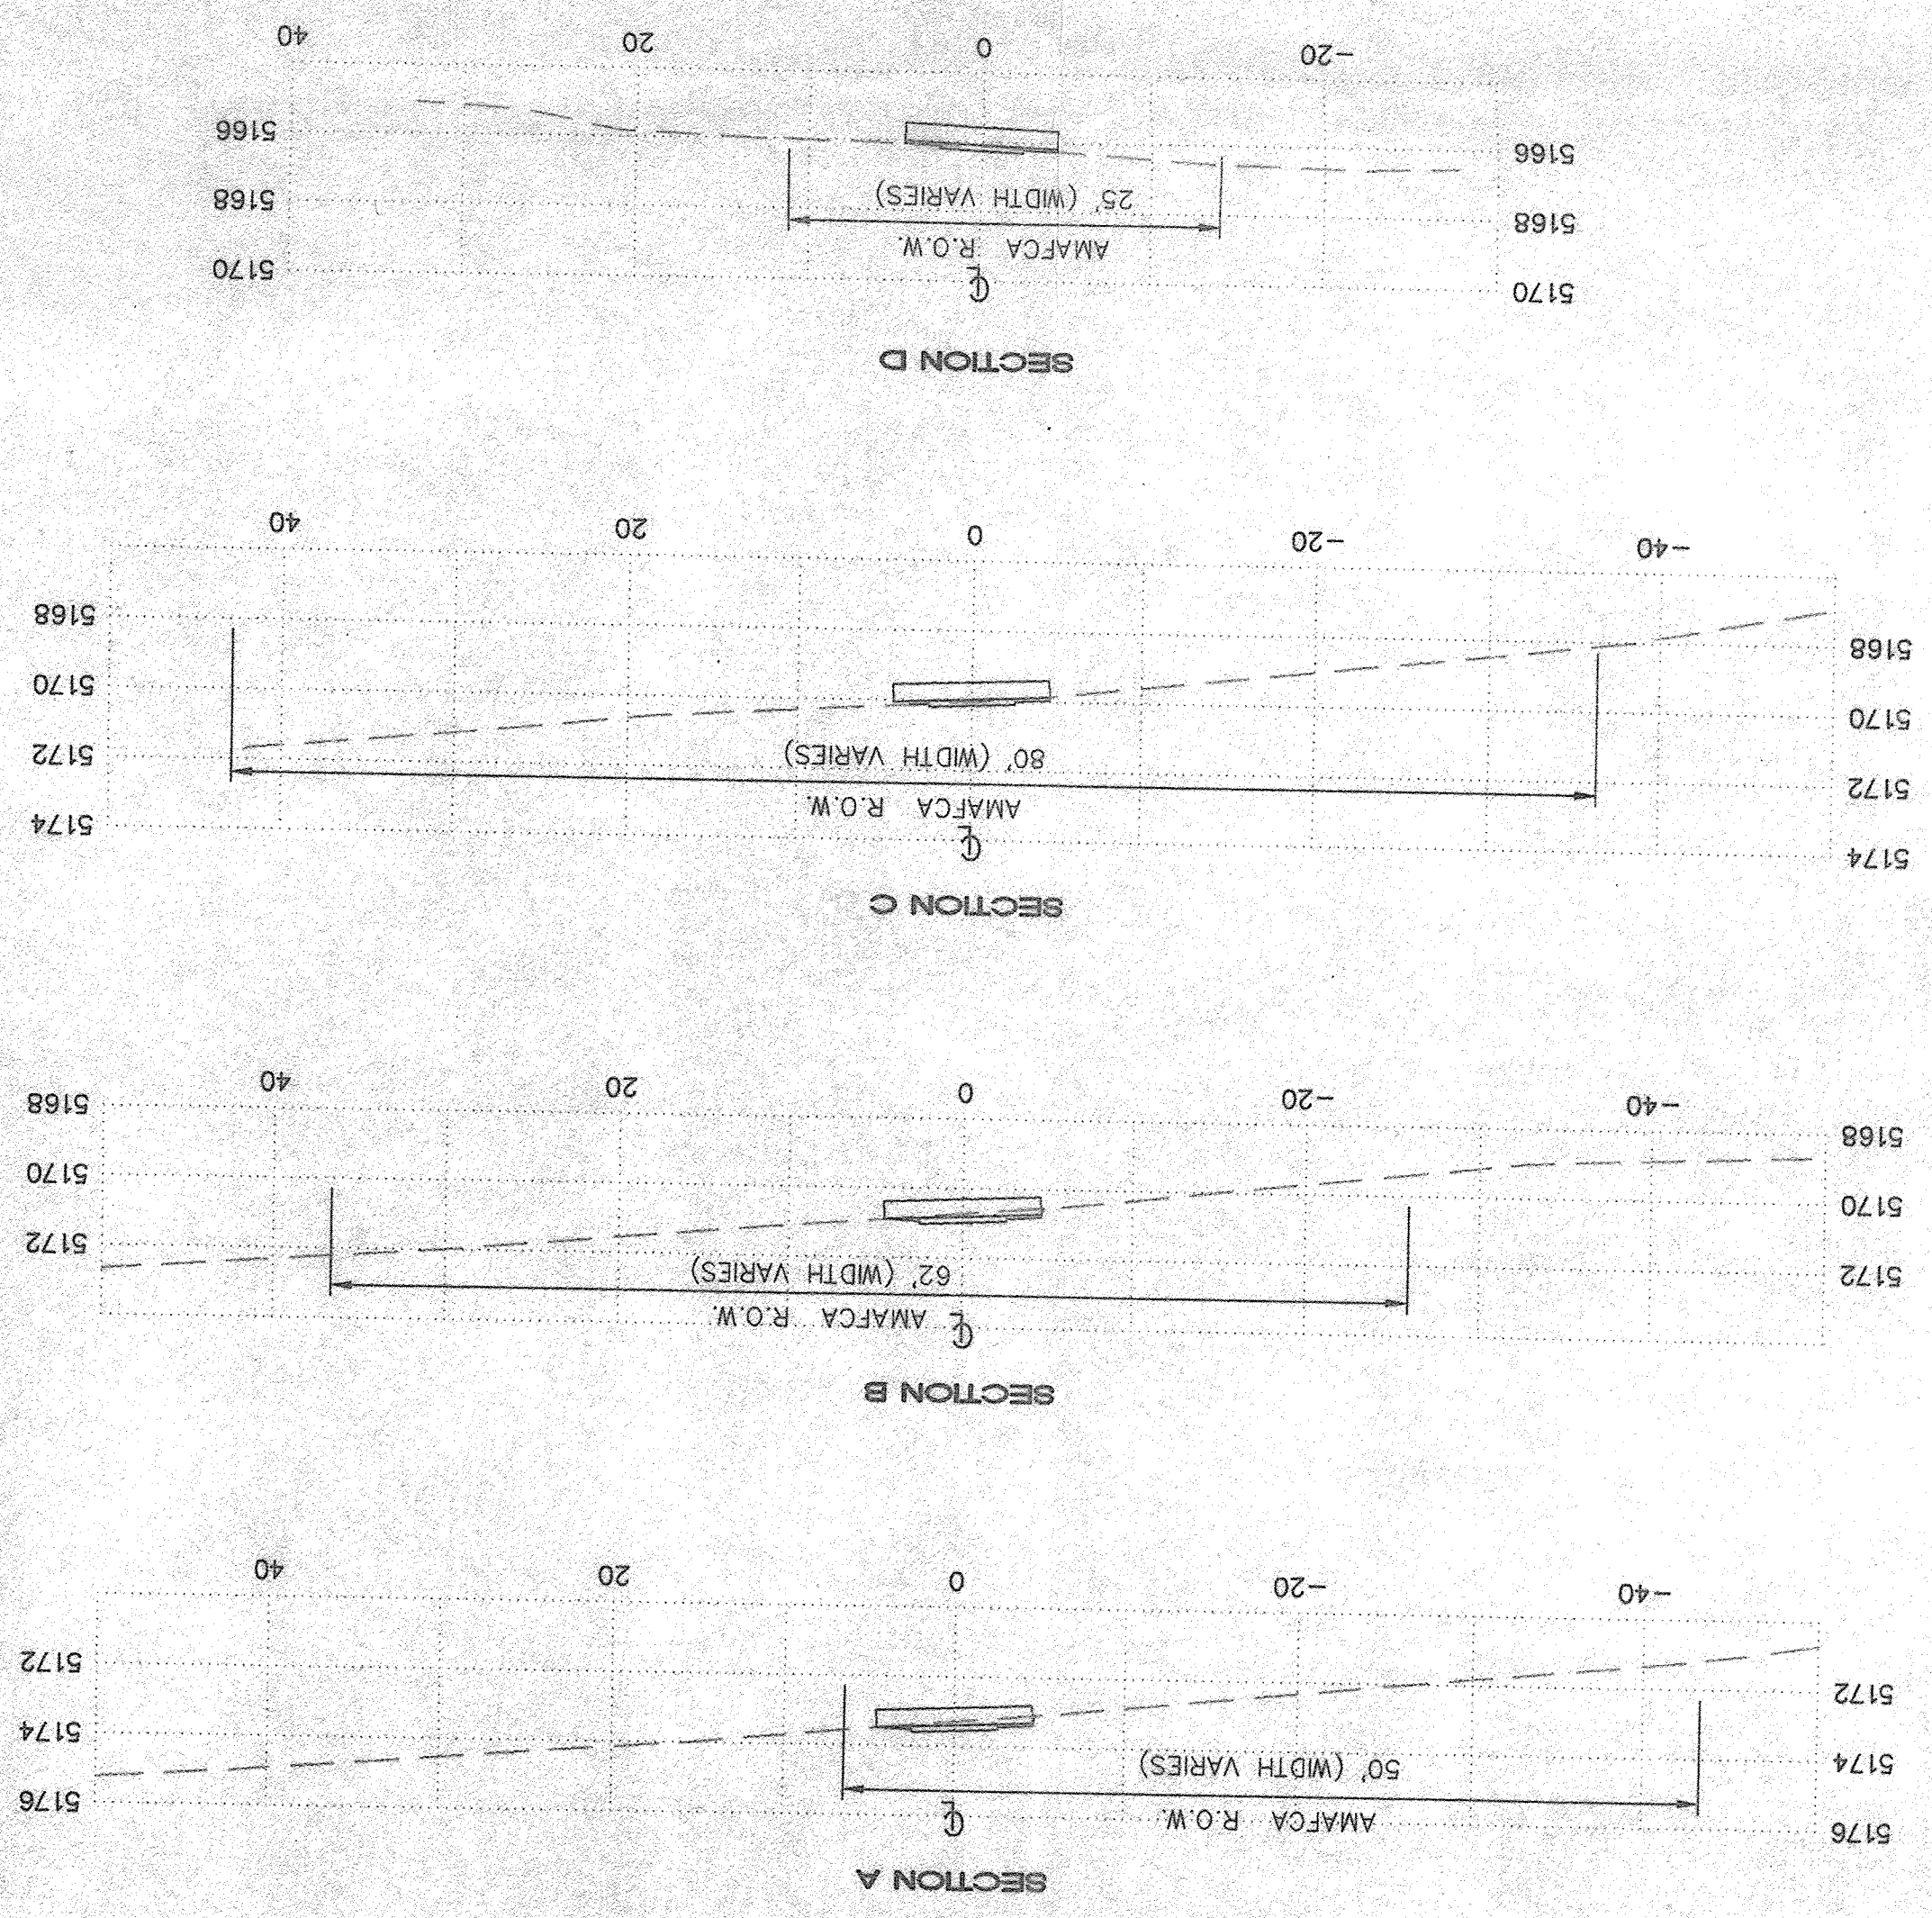

ISAACSON & ARMAN, P.A.
 Consulting Engineering Associates
 128 Monroe Street N.E.
 Albuquerque
 981 SECT. DWG. 10/22/98

CITY OF ALBUQUERQUE
 PUBLIC WORKS DEPARTMENT
 ENGINEERING GROUP
 TITLE: LAS MARCADAS PARK AND OPEN SPACE
 TRAIL SECTIONS
 Design Review Committee
 City Engineer Approval
 Last Design Update
 Zone Map No. C-12
 City Project No. 5689.90
 Sheet 13A OF 13

NO.	DATE	REMARKS	BY
DESIGNED BY	MAC	DATE 08/98	
DRAWN BY	EMS	DATE 08/98	
CHECKED BY	FCA	DATE 08/98	



ENGINEER'S SEAL		SURVEY INFORMATION		BENCH MARKS		AS-BUILT INFORMATION	
				ELEVATION = 5277.26 FEET		DATE	
				MICRO-FILM INFORMATION		DATE	