

LINE	BEARING	DISTANCE
L1	N26°23'16"E	29.82'
E1	N26°22'04"E	20.64'
E2	S85°27'10"E	12.00'
E3	S87°04'45"W	79.96'

LINE	BEARING	DISTANCE
E1	S09°41'27"W	2.58'
E2	S05°30'33"W	20.64'
E3	S85°27'10"E	12.00'
E4	S81°04'50"E	13.50'

CURVE	RADIUS	ARC LENGTH	CHORD LENGTH	CHORD BEARING	DELTA ANGLE	TANGENT

EASEMENT NOTES:
 (A) 10.0' UTILITY EASEMENT

(B) 24.0' ACCESS & DRAINAGE EASEMENT
 WHERE SHOWN AND TO BE MAINTAINED
 BY OWNER OF TRACT 1
 FILED: 09/19/2007
 BK. 2007C, PG. 270
 DOC# 2007134047

(C) 1.0' PUBLIC ROADWAY EASEMENT
 09/19/2007
 FILED: BK. 2007C, PG. 270
 DOC# 2007134047

(D) 10.0' PUBLIC UTILITY EASEMENT
 09/19/2007
 FILED: BK. 2007C, PG. 270
 DOC# 2007134047

LEGEND


- ▲ FOUND CONTROL MONUMENT (AS NOTED)
- ▽ FOUND CENTERLINE MONUMENT (AS NOTED)
- FOUND REBAR (AS NOTED)
- FOUND PK NAIL (AS NOTED)
- SANITARY SEWER MANHOLE
- STORM MANHOLE
- ⊙ WATER METER
- ⊕ WATER VALVE
- CURB INLET

**Approved Solid Waste Department: Contingent on () RECORD BEARINGS & DISTANCES PER PLAT
 easement agreement being provided in the future for
 proposed development.**

Herman Gallegos 10-07-20

SITE PLAN

EXISTING SITE CONDITIONS
 AUGUST 2019

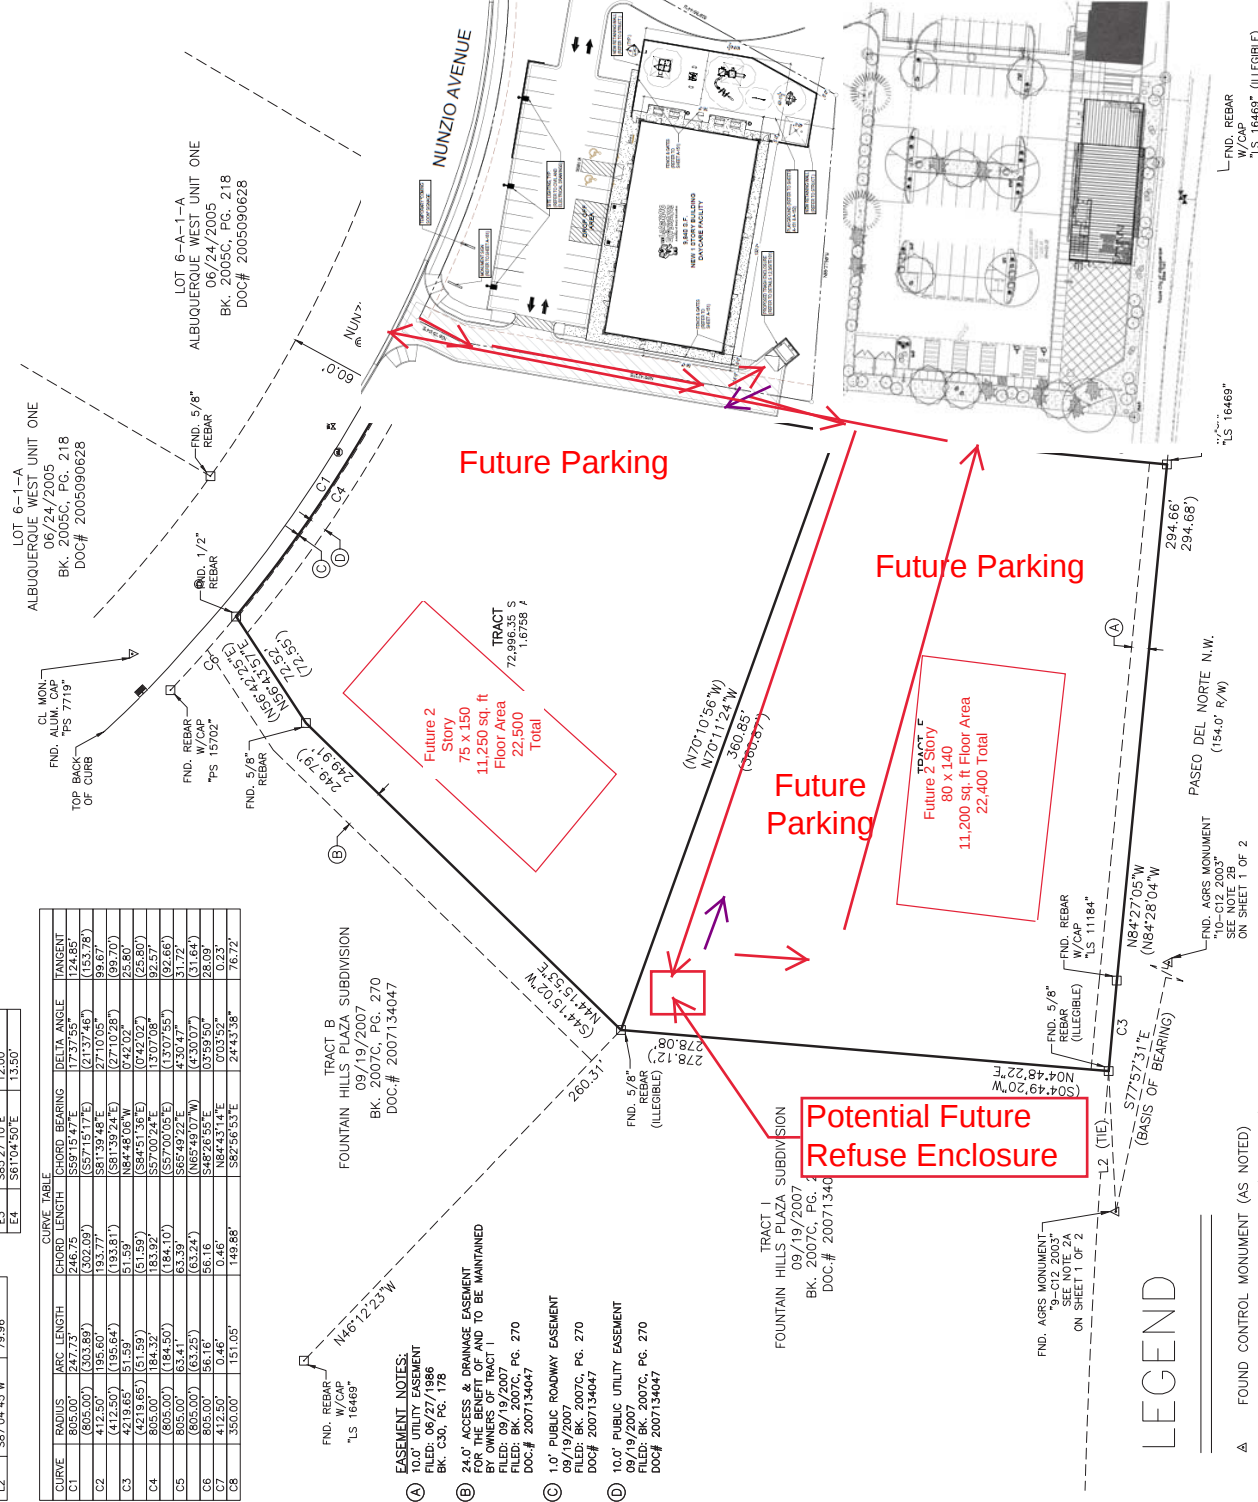

RECORD DOCUMENT LEGEND
 () RECORD BEARINGS & DISTANCES PER PLAT
 "FOUNTAIN HILLS PLAZA SUBDIVISION"
 FILED: 09/19/2007
 BK. 2007C, PG. 270
 DOC# 2007134047

(()) RECORD BEARINGS & DISTANCES PER PLAT
 "FOUNTAIN HILLS PLAZA SUBDIVISION"
 FILED: 06/13/1996
 BK. 96C, PG. 259



(IN FEET)
 1 inch = 50 ft.

TERRA LAND SURVEYS, LLC
 P.O. BOX 2532 • CORRALES, NM 87048 • (505) 792-0513