





Inspections Plus, Inc.

Engineer Stamp

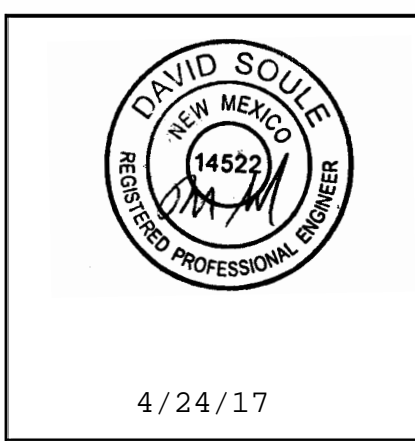

ZONE ATLAS PAGE: C-12

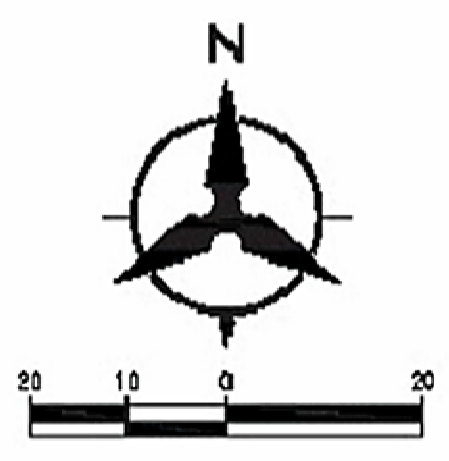

Legend

Erosion Sediment Control Plan

- PP Project Perimeter & Disturbed Area
- SF Silt Fence
- Pre Flow
- Flow
- Outfall
- Posting Sign
- Proposed Storm Inlet - Install protection when the inlet becomes
- Staging Area
- Stabilized Construction Entrance
- Trash Receptacle
- Chemical Toilet
- Concrete Washout
- Retention Pond
- W Wattle

Smiles for Kids Dental Offices Ph2

Receiving Waters and Critical Habitat: Rio Grande
 Impairments: E. coli, Dissolved Oxygen, PCBs in Fish Tissue, Water Temperature
 Grade: Before and After 2%