


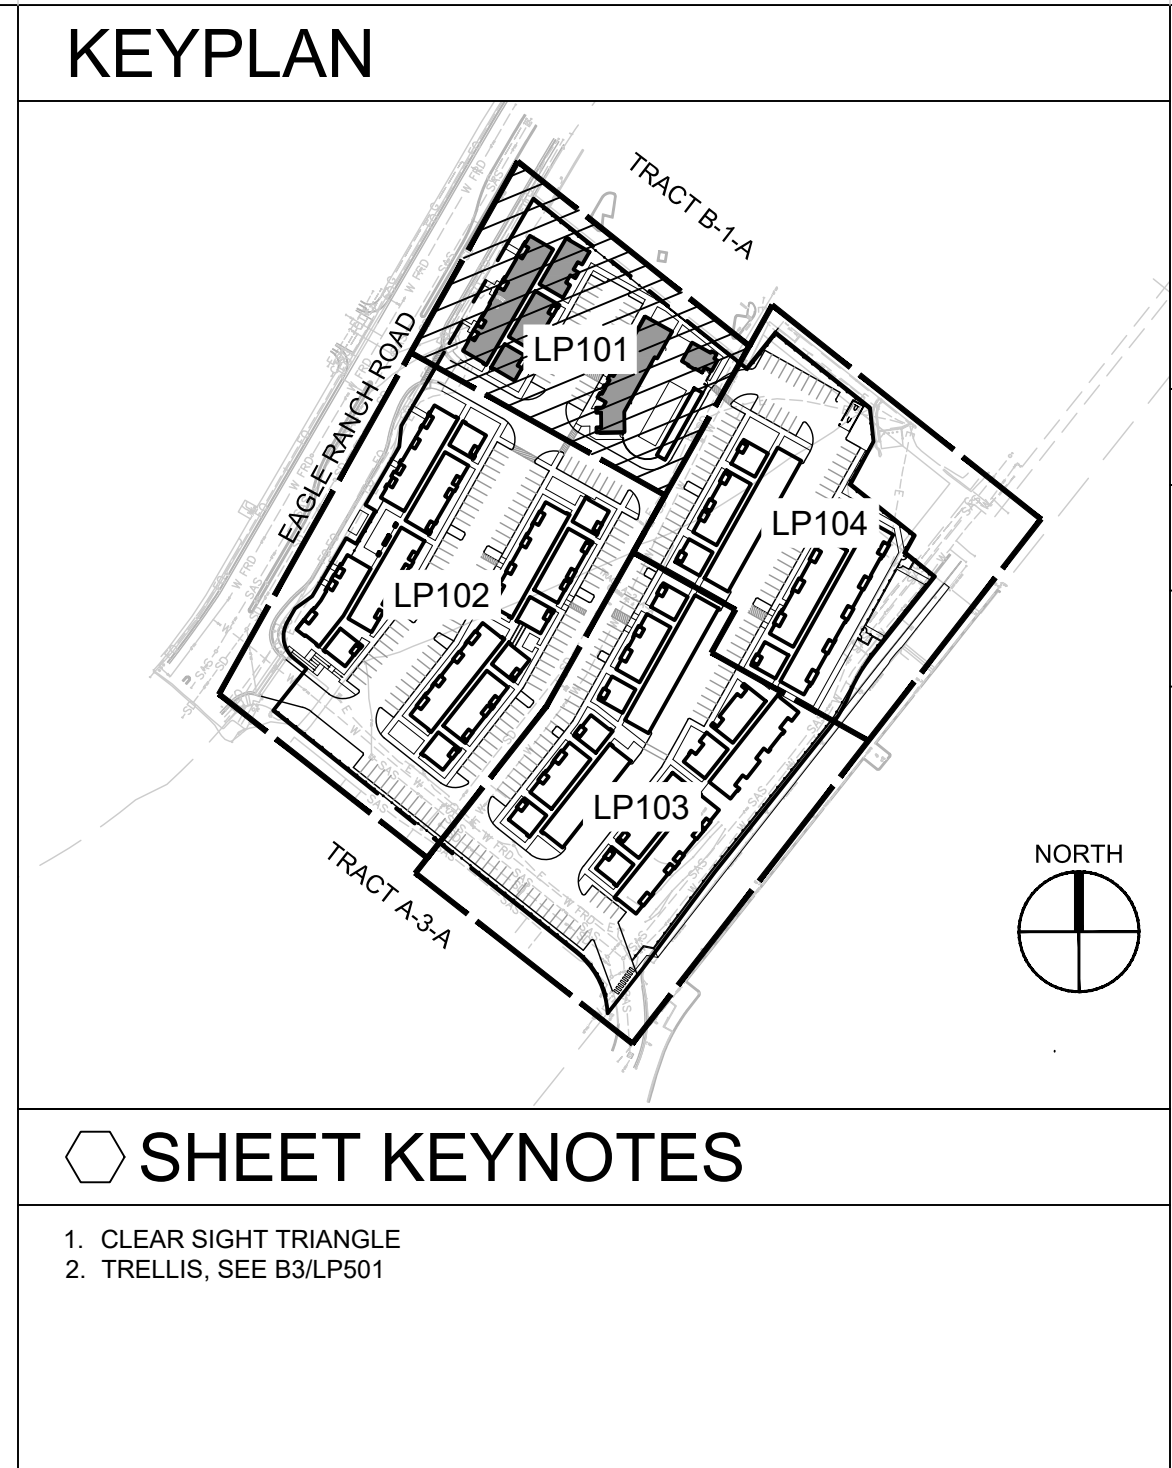

GENERAL SHEET NOTES


SEE GENERAL SHEET NOTES ON LP100

LEGEND

---	PROPERTY LINE
---	10' PUE
---	5' BUILDING SETBACK
---	MATCH LINE
△	BOULDER, APPROXIMATE SIZE 4' x 3' x 3', SEE LP501
△	7/8" Ø MOUNTAINAIR BROWN GRAVEL, 4" DEPTH OVER WEED FABRIC, SEE LP501
△	WOOD MULCH, 4" DEPTH, SEE LP501
△	SYNTHETIC TURF BY OTHERS
△	1" - 2" DIA BLACK PEBBLES, 3" DEPTH OVER WEED FABRIC, SEE LP501
△	2" - 4" Ø MOUNTAINAIR BROWN ANGULAR ROCK, 4" DEPTH OVER WEED FABRIC, SEE LP501

PLANT LEGEND

TREES	BOTANICAL NAME	COMMON NAME
●	ACER NEGUNDO 'SENSATION'	SENSATION BOX ELDER
●	CERCOCARPUS LEDIFOLIUS	LITTLE LEAF MOUNTAIN MAHOGANY
●	CHILOPSIS LINEARIS 'BURGUNDY'	DESERT WILLOW
●	CUPRESSUS ARIZONICA 'BLUE ICE'	BLUE ICE ARIZONA CYPRESS
●	FORESTIERA NEOMEXICANA	NEW MEXICO OLIVE
●	FRAXINUS PENNSYLVANICA 'URBANITE'	URBANITE ASH
●	KOELREUTERIA PANICULATA	GOLDEN RAIN TREE
●	PINUS ELDARICA	AFGHAN PINE
●	ULMUS PROPINQUA 'EMERALD SUNSHINE'	EMERALD SUNSHINE ELM
●	VITEX AGNUS-CASTUS	CHASTE TREE
SHRUBS	BOTANICAL NAME	COMMON NAME
●	BACCHARIS X 'STARN' TM	STARN THOMPSON COYOTE BRUSH
●	ERICAMERIA LARICIFOLIA 'AGUIRRE'	TURPENTINE BUSH
●	EUONYMUS JAPONICUS 'GREEN SPIRE'	GREEN SPIRE EUONYMUS
●	LAVANDULA X INTERMEDIA 'GROSSO'	GROSSO LAVENDER
●	LEUCOPHYLLUM LANGMANIAE 'LYNN'S LEGACY'	LYNN'S LEGACY TEXAS SAGE
●	MAHONIA AQUIFOLIUM 'COMPACTA'	CREEPING OREGON GRAPE
●	RHAPHIOLEPIS INDICA 'CLARA'	CLARA INDIAN HAWTHORN
●	RHUS TRILOBATA 'AUTUMN AMBER'	PROSTRATE SUMAC
●	ROSMARINUS OFFICINALIS 'ARP'	ARP ROSEMARY
●	SALVIA GREGGII 'ULTRA VIOLET'	ULTRA VIOLET AUTUMN SAGE
GRASSES	BOTANICAL NAME	COMMON NAME
●	BOUTELOUA GRACILIS 'BLONDE AMBITION'	BLONDE AMBITION BLUE GRAMA
●	CALAMAGROSTIS X ACUTIFLORA 'KARL FOERSTER'	'KARL FOERSTER' GRASS
●	MUHLENBERGIA EMERSLEYI EL TORO	EL TORO MUHLY GRASS
●	MUHLENBERGIA RIGENS	DEER GRASS
PERENNIALS	BOTANICAL NAME	COMMON NAME
●	GAURA LINDHEIMERI 'SISKIYOU PINK'	SISKIYOU PINK GAURA
●	ZAUSCHNERIA GARRETTII 'PWWG01S' TM	ORANGE CARPET HUMMINGBIRD TRUMPET
VINES	BOTANICAL NAME	COMMON NAME
●	GELSEMIUM SEMPERVIRENS 'MARGARITA'	MARGARITA JESSAMINE
DESERT ACCENT	BOTANICAL NAME	COMMON NAME
●	EPHEDRA EQUISETINA	BLUESTEM EPHEDRA
●	HESPERALOE FUNIFERA	GIANT HESPERALOE
●	HESPERALOE PARVIFLORA	RED YUCCA
●	NOLINA MICROCARPA	BEARGRASS
●	YUCCA RUPICOLA	TWISTED LEAF YUCCA

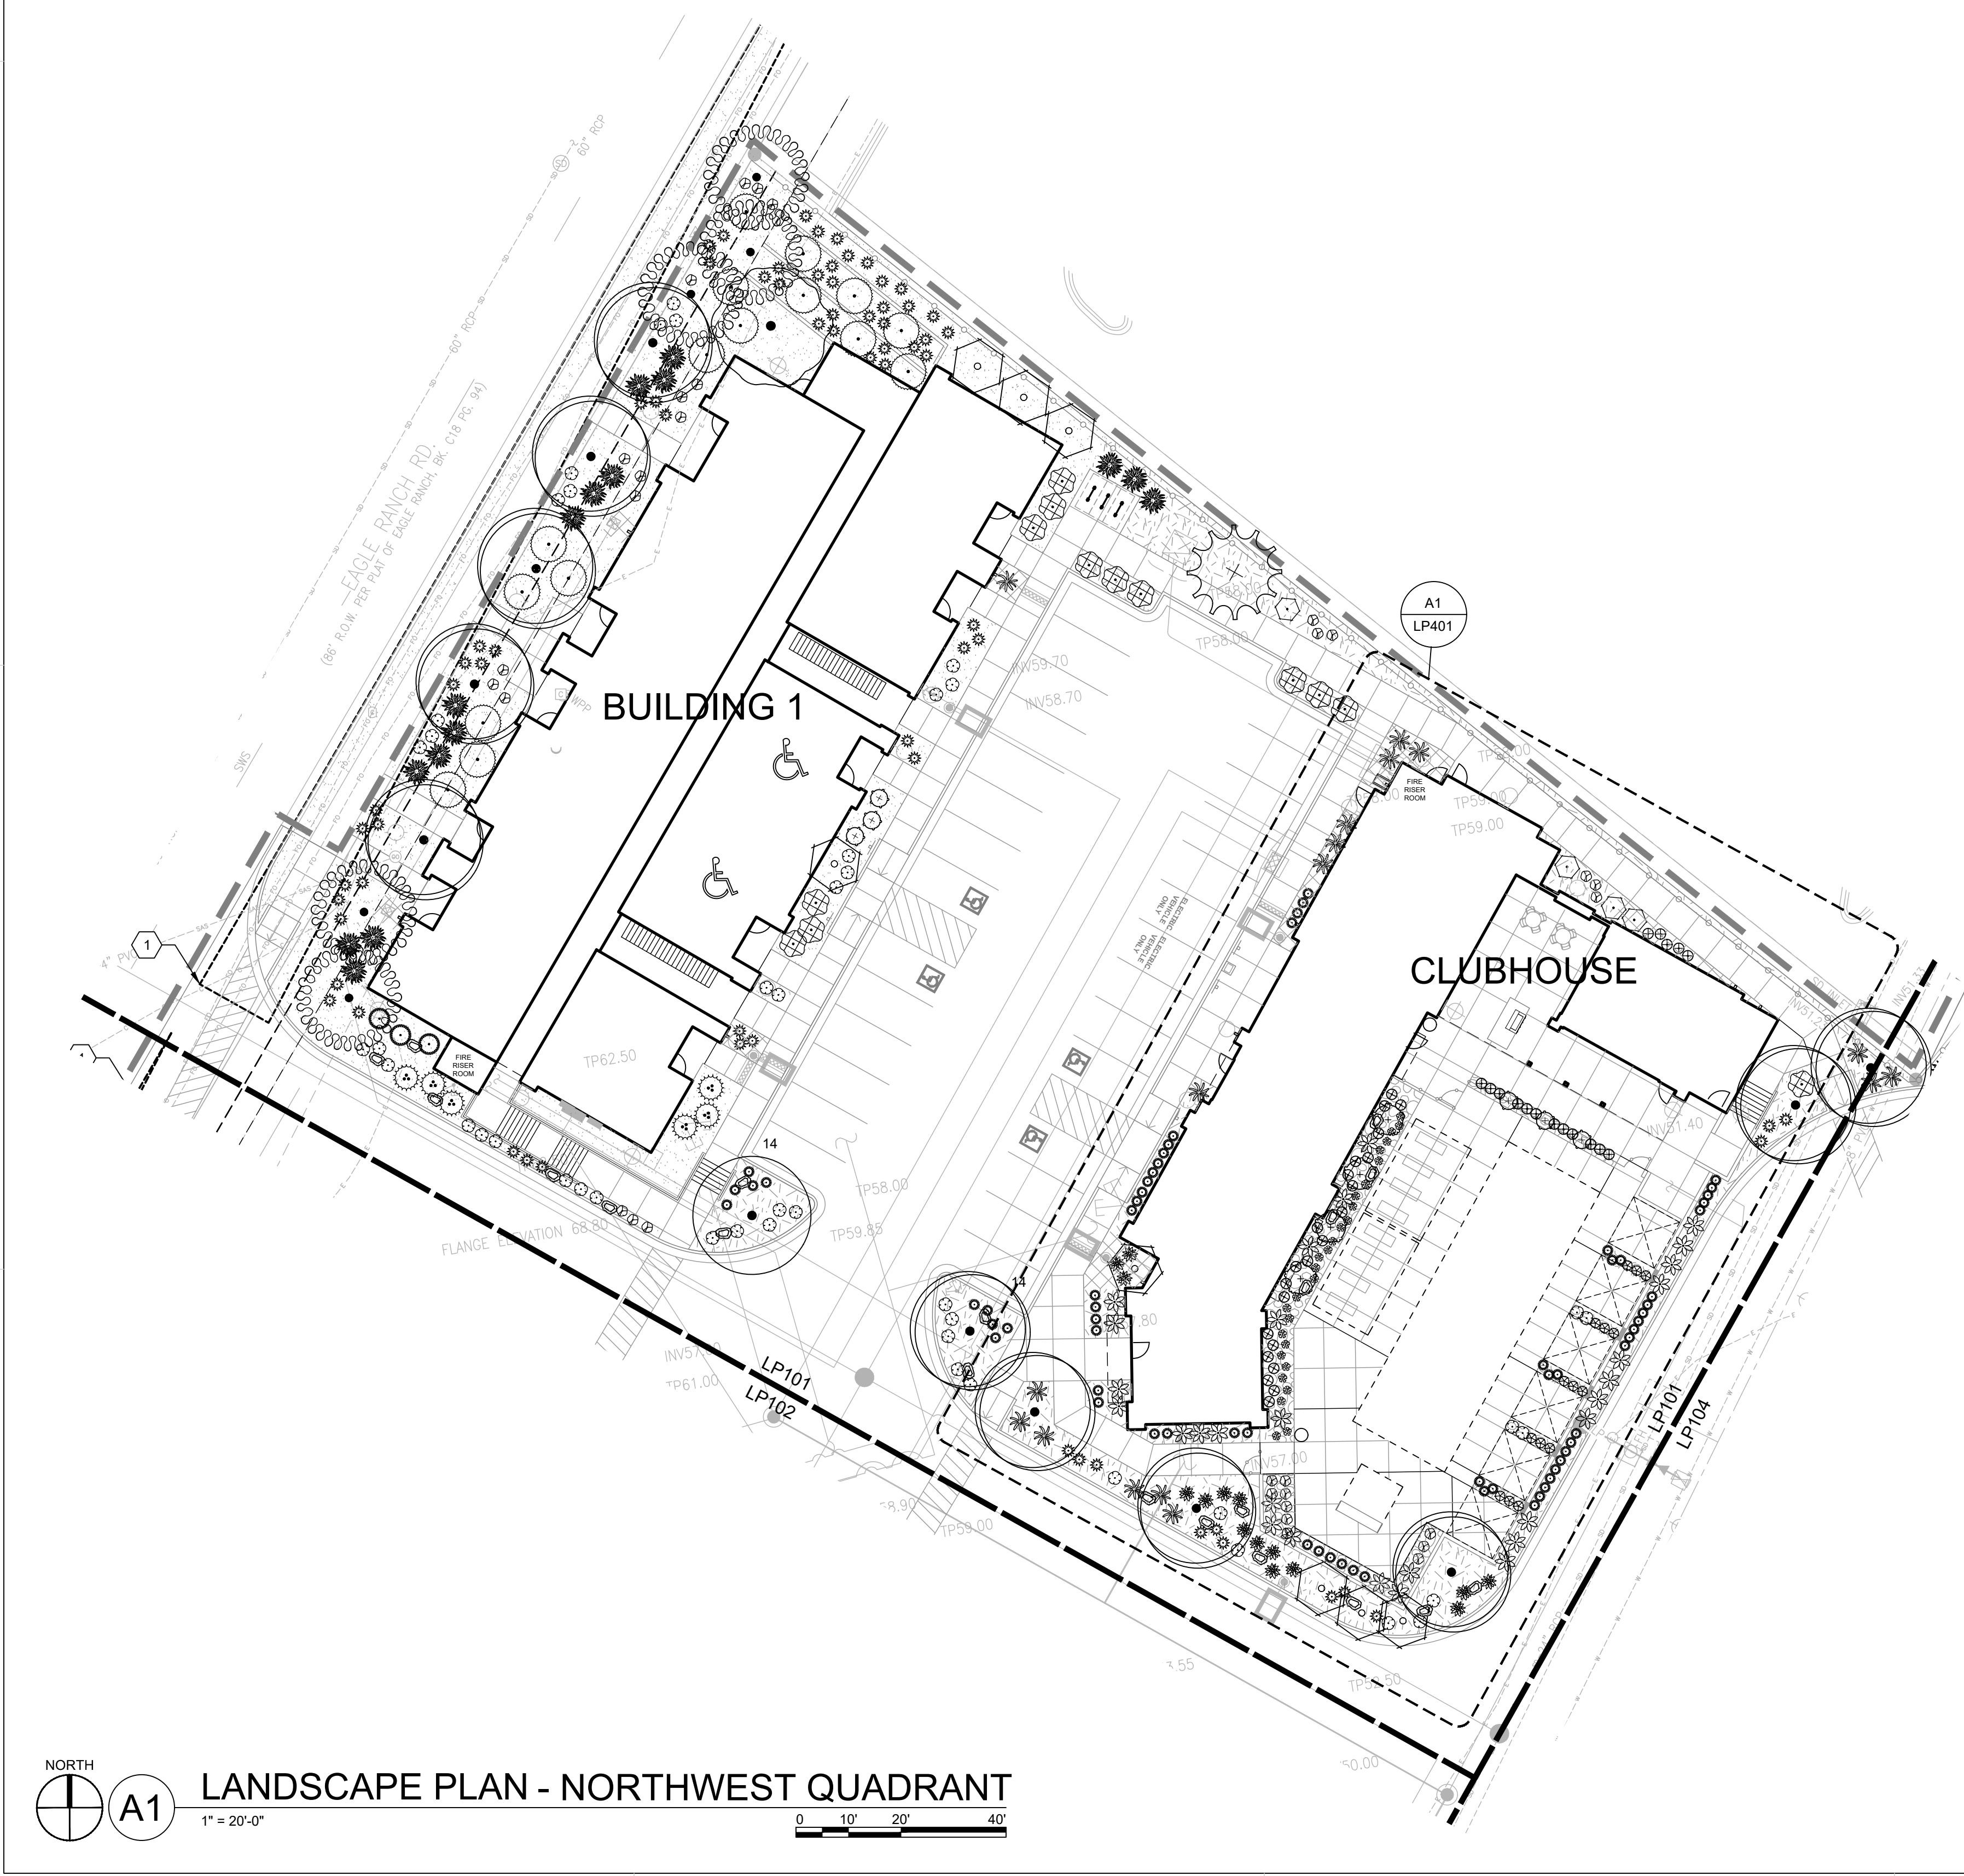

KEYPLAN

1. CLEAR SIGHT TRIANGLE
2. TRELLIS, SEE B3/LP501

SHEET KEYNOTES

GENERAL SHEET NOTES

SEE GENERAL SHEET NOTES ON LP100

LEGEND

- PROPERTY LINE
- 10' PUE
- 5' BUILDING SETBACK
- MATCH LINE
- BOULDER, APPROXIMATE SIZE 4' x 3' x 3', SEE LP501
- 7/8" Ø MOUNTAINAIR BROWN GRAVEL, 4" DEPTH OVER WEED FABRIC, SEE LP501
- WOOD MULCH, 4" DEPTH, SEE LP501
- SYNTHETIC TURF BY OTHERS
- 1" - 2" DIA BLACK PEBBLES, 3" DEPTH OVER WEED FABRIC, SEE LP501
- 2" - 4" Ø MOUNTAINAIR BROWN ANGULAR ROCK, 4" DEPTH OVER WEED FABRIC, SEE LP501

PLANT LEGEND		
TREES	BOTANICAL NAME	COMMON NAME
	ACER NEGUNDO 'SENSATION'	SENSATION BOX ELDER
	CERCOCARPUS LEDIFOLIUS	LITTLE LEAF MOUNTAIN MAHOGANY
	CHILOPSIS LINEARIS 'BURGUNDY'	DESERT WILLOW
	CUPRESSUS ARIZONICA 'BLUE ICE'	BLUE ICE ARIZONA CYPRESS
	FORESTIERA NEOMEXICANA	NEW MEXICO OLIVE
	FRAXINUS PENNSYLVANICA 'URBANITE'	URBANITE ASH
	KOELREUTERIA PANICULATA	GOLDEN RAIN TREE
	PINUS ELDARICA	AFGHAN PINE
	ULMUS PROPINQUA 'EMERALD SUNSHINE'	EMERALD SUNSHINE ELM
	VITEX AGNUS-CASTUS	CHASTE TREE
SHRUBS	BOTANICAL NAME	COMMON NAME
	BACCHARIS X 'STARN' TM	STARN THOMPSON COYOTE BRUSH
	ERICAMERIA LARICIFOLIA 'AGUIRRE'	TURPENTINE BUSH
	EUONYMUS JAPONICUS 'GREEN SPIRE'	GREEN SPIRE EUONYMUS
	LAVANDULA X INTERMEDIA 'GROSSO'	GROSSO LAVENDER
	LEUCOPHYLLUM LANGMANIAE 'LYNN'S LEGACY'	LYNN'S LEGACY TEXAS SAGE
	MAHONIA AQUIFOLIUM 'COMPACTA'	CREeping OREGON GRAPE
	RHAPHIOLEPIS INDICA 'CLARA'	CLARA INDIAN HAWTHORN
	RHUS TRILOBATA 'AUTUMN AMBER'	PROSTRATE SUMAC
	ROSMARINUS OFFICINALIS 'ARP'	ARP ROSEMARY
	SALVIA GREGGII 'ULTRA VIOLET'	ULTRA VIOLET AUTUMN SAGE
GRASSES	BOTANICAL NAME	COMMON NAME
	BOUTELOUA GRACILIS 'BLONDE AMBITION'	BLONDE AMBITION BLUE GRAMA
	CALAMAGROSTIS X ACUTIFLORA 'KARL FOERSTER'	'KARL FOERSTER' GRASS
	MUHLENBERGIA EMERSLEYI EL TORO	EL TORO MUHLY GRASS
	MUHLENBERGIA RIGENS	DEER GRASS
PERENNIALS	BOTANICAL NAME	COMMON NAME
	GAURA LINDHEIMERI 'SISKIYOU PINK'	SISKIYOU PINK GAURA
	ZAUSCHNERIA GARRETTII 'PWWG01S' TM	ORANGE CARPET HUMMINGBIRD TRUMPET
VINES	BOTANICAL NAME	COMMON NAME
	GELSEMIUM SEMPERVIRENS 'MARGARITA'	MARGARITA JESSAMINE
DESERT ACCENT	BOTANICAL NAME	COMMON NAME
	EPHEDRA EQUISETINA	BLUESTEM EPHEDRA
	HESPERALOE FUNIFERA	GIANT HESPERALOE
	HESPERALOE PARVIFLORA	RED YUCCA
	NOLINA MICROCARPA	BEARGRASS
	YUCCA RUPICOLA	TWISTED LEAF YUCCA



KEYPLAN

1. CLEAR SIGHT TRIANGLE
2. TRELLIS, SEE B3/LP501

SHEET KEYNOTES

GENERAL SHEET NOTES

SEE GENERAL SHEET NOTES ON LP100

LEGEND

PROPERTY LINE
10' PUE
5' BUILDING SETBACK
MATCH LINE

BOULDER, APPROXIMATE SIZE 4' x 3' x 3', SEE LP501

7/8" Ø MOUNTAINAIR BROWN GRAVEL, 4" DEPTH OVER WEED FABRIC, SEE LP501

WOOD MULCH, 4" DEPTH, SEE LP501

SYNTHETIC TURF BY OTHERS

1" - 2" DIA BLACK PEBBLES, 3" DEPTH OVER WEED FABRIC, SEE LP501

2" - 4" Ø MOUNTAINAIR BROWN ANGULAR ROCK, 4" DEPTH OVER WEED FABRIC, SEE LP501

PLANT LEGEND		
TREES	BOTANICAL NAME	COMMON NAME
	ACER NEGUNDO 'SENSATION'	SENSATION BOX ELDER
	CERCOCARPUS LEDIFOLIUS	LITTLE LEAF MOUNTAIN MAHOGANY
	CHILOPSIS LINEARIS 'BURGUNDY'	DESERT WILLOW
	CUPRESSUS ARIZONICA 'BLUE ICE'	BLUE ICE ARIZONA CYPRESS
	FORESTIERA NEOMEXICANA	NEW MEXICO OLIVE
	FRAXINUS PENNSYLVANICA 'URBANITE'	URBANITE ASH
	KOELREUTERIA PANICULATA	GOLDEN RAIN TREE
	PINUS ELDARICA	AFGHAN PINE
	ULMUS PROPINQUA 'EMERALD SUNSHINE'	EMERALD SUNSHINE ELM
	VITEX AGNUS-CASTUS	CHASTE TREE
SHRUBS	BOTANICAL NAME	COMMON NAME
	BACCHARIS X 'STARN' TM	STARN THOMPSON COYOTE BRUSH
	ERICAMERIA LARICIFOLIA 'AGUIRRE'	TURPENTINE BUSH
	EUONYMUS JAPONICUS 'GREEN SPIRE'	GREEN SPIRE EUONYMUS
	LAVANDULA X INTERMEDIA 'GROSSO'	GROSSO LAVENDER
	LEUCOPHYLLUM LANGMANIAE 'LYNN'S LEGACY'	LYNN'S LEGACY TEXAS SAGE
	MAHONIA AQUIFOLIUM 'COMPACTA'	CREeping OREGON GRAPE
	RHAPHIOLEPIS INDICA 'CLARA'	CLARA INDIAN HAWTHORN
	RHUS TRILOBATA 'AUTUMN AMBER'	PROSTRATE SUMAC
	ROSMARINUS OFFICINALIS 'ARP'	ARP ROSEMARY
	SALVIA GREGGII 'ULTRA VIOLET'	ULTRA VIOLET AUTUMN SAGE
GRASSES	BOTANICAL NAME	COMMON NAME
	BOUTELOUA GRACILIS 'BLONDE AMBITION'	BLONDE AMBITION BLUE GRAMA
	CALAMAGROSTIS X ACUTIFLORA 'KARL FOERSTER'	'KARL FOERSTER' GRASS
	MUHLENBERGIA EMERSLEYI EL TORO	EL TORO MUHLY GRASS
	MUHLENBERGIA RIGENS	DEER GRASS
PERENNIALS	BOTANICAL NAME	COMMON NAME
	GAURA LINDHEIMERI 'SISKIYOU PINK'	SISKIYOU PINK GAURA
	ZAUSCHNERIA GARRETTII 'PWWG01S' TM	ORANGE CARPET HUMMINGBIRD TRUMPET
VINES	BOTANICAL NAME	COMMON NAME
	GELSEMIUM SEMPERVIRENS 'MARGARITA'	MARGARITA JESSAMINE
DESERT ACCENT	BOTANICAL NAME	COMMON NAME
	EPHEDRA EQUISETINA	BLUESTEM EPHEDRA
	HESPERALOE FUNIFERA	GIANT HESPERALOE
	HESPERALOE PARVIFLORA	RED YUCCA
	NOLINA MICROCARPA	BEARGRASS
	YUCCA RUPICOLA	TWISTED LEAF YUCCA



DEKKER
PERICH
SABATINI

ARCHITECT

STATE OF NEW MEXICO
COURTNEY L. MCKELVEY
LANDSCAPE ARCHITECT
521
08/08/2022

ENGINEER

PROJECT

SEDONA WEST
EAGLE RANCH ROAD
ALBUQUERQUE, NM 87114

ISSUED FOR
PERMIT SET

REVISIONS
08/16/2022 ADD 002

DRAWN BY BG
REVIEWED BY DS
DATE 08/08/2022
PROJECT NO. 20-0286
DRAWING NAME

LANDSCAPE PLAN -
NORTHEAST
QUADRANT

SHEET NO.
LP104
OF



GENERAL SHEET NOTES

SEE GENERAL SHEET NOTES ON LP100

LEGEND

PROPERTY LINE

10' PUE

5' BUILDING SETBACK

MATCH LINE

BOULDER, APPROXIMATE SIZE 4' x 3' x 3', SEE LP501

7/8" Ø MOUNTAINAIR BROWN GRAVEL, 4" DEPTH OVER WEED FABRIC, SEE LP501

WOOD MULCH, 4" DEPTH, SEE LP501

SYNTHETIC TURF BY OTHERS

1" - 2" DIA BLACK PEBBLES, 3" DEPTH OVER WEED FABRIC, SEE LP501

2" - 4" Ø MOUNTAINAIR BROWN ANGULAR ROCK, 4" DEPTH OVER WEED FABRIC, SEE LP501

PLANT LEGEND

TREES	BOTANICAL NAME	COMMON NAME
	ACER NEGUNDO 'SENSATION'	SENSATION BOX ELDER
	CERCOCARPUS LEDIFOLIUS	LITTLE LEAF MOUNTAIN MAHOGANY
	CHIOPSIS LINEARIS 'BURGUNDY'	DESERT WILLOW
	CUPRESSUS ARIZONICA 'BLUE ICE'	BLUE ICE ARIZONA CYPRESS
	FORESTIERA NEOMEXICANA	NEW MEXICO OLIVE
	FRAXINUS PENNSYLVANICA 'URBANITE'	URBANITE ASH
	KOELREUTERIA PANICULATA	GOLDEN RAIN TREE
	PINUS ELDARICA	AFGHAN PINE
	ULMUS PROPINQUA 'EMERALD SUNSHINE'	EMERALD SUNSHINE ELM
	VITEX AGNUS-CASTUS	CHASTE TREE
SHRUBS	BOTANICAL NAME	COMMON NAME
	BACCHARIS X 'STARN' TM	STARN THOMPSON COYOTE BRUSH
	ERICAMERIA LARICIFOLIA 'AGUIRRE'	TURPENTINE BUSH
	EUONYMUS JAPONICUS 'GREEN SPIRE'	GREEN SPIRE EUONYMUS
	LAVANDULA X INTERMEDIA 'GROSSO'	GROSSO LAVENDER
	LEUCOPHYLLUM LANGMANIAE 'LYNN'S LEGACY'	LYNN'S LEGACY TEXAS SAGE
	MAHONIA AQUIFOLIUM 'COMPACTA'	CREeping OREGON GRAPE
	RHAPHIOLEPIS INDICA 'CLARA'	CLARA INDIAN HAWTHORN
	RHUS TRILOBATA 'AUTUMN AMBER'	PROSTRATE SUMAC
	ROSMARINUS OFFICINALIS 'ARP'	ARP ROSEMARY
	SALVIA GREGGII 'ULTRA VIOLET'	ULTRA VIOLET AUTUMN SAGE
GRASSES	BOTANICAL NAME	COMMON NAME
	BOUTELOUA GRACILIS 'BLONDE AMBITION'	BLONDE AMBITION BLUE GRAMA
	CALAMAGROSTIS X ACUTIFLORA 'KARL FOERSTER'	'KARL FOERSTER' GRASS
	MUHLENBERGIA EMERSLEYI EL TORO	EL TORO MUHLY GRASS
	MUHLENBERGIA RIGENS	DEER GRASS
PERENNIALS	BOTANICAL NAME	COMMON NAME
	GAURA LINDHEIMERI 'SISKIYOU PINK'	SISKIYOU PINK GAURA
	ZAUSCHNERIA GARRETTII 'PWWG01S' TM	ORANGE CARPET HUMMINGBIRD TRUMPET
VINES	BOTANICAL NAME	COMMON NAME
	GELSEMIUM SEMPERVIRENS 'MARGARITA'	MARGARITA JESSAMINE
DESERT ACCENT	BOTANICAL NAME	COMMON NAME
	EPHEDRA EQUISETINA	BLUESTEM EPHEDRA
	HESPERALOE FUNIFERA	GIANT HESPERALOE
	HESPERALOE PARVIFLORA	RED YUCCA
	NOLINA MICROCARPA	BEARGRASS
	YUCCA RUPICOLA	TWISTED LEAF YUCCA