


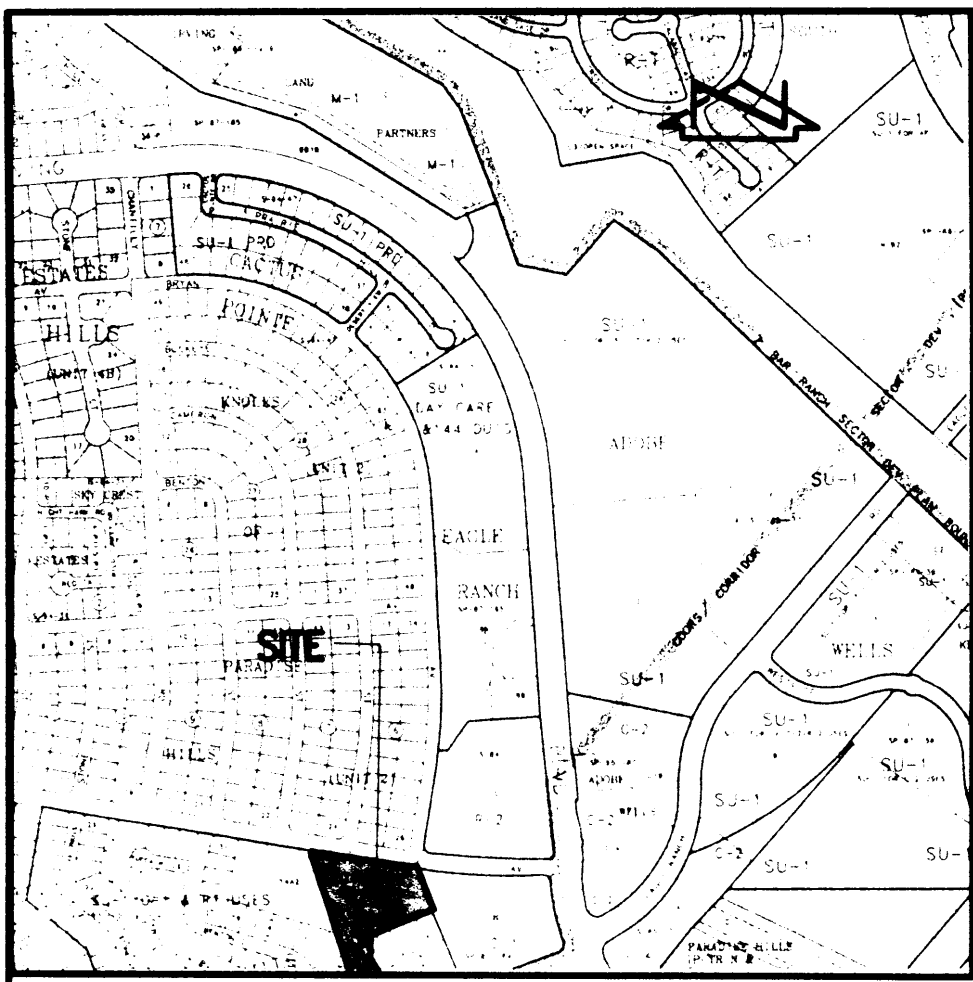

VICINITY MAP
SCALE: 1" = 750'

B-13

LEGAL DESCRIPTION

TRACTS 13A-1-A AND 13A-1-B
CACTUS HILLS SUBDIVISION

AUG 07 1997

LEGEND

- PROPOSED SPOT ELEVATION
- EXISTING FLOWLINE
- PROPOSED FLOWLINE
- PROPOSED SANITARY SEWER MANHOLE
- DIRECTION OF RUNOFF
- HIGH POINT
- EXISTING SANITARY SEWER MANHOLE
- EXISTING STORM DRAIN MANHOLE
- PROPOSED STORM DRAIN MANHOLE
- PROPOSED INLET
- PROPOSED SLOTTED DRAIN
- PROPOSED SLOPE (3:1 MAX)
- PROPOSED STORM DRAIN
- PROPOSED BASIN BOUNDARY
- EXISTING DRAINAGE BASIN BOUNDARY
- EXISTING CONTOUR
- PROPOSED CONTOUR
- TC TOP OF CURB


FOR CONTINUATION SEE IMAGE AT RIGHT

MATCH LINE A

CACTUS HILLS PLACE

FOR CONTINUATION SEE IMAGE AT LEFT

MATCH LINE A

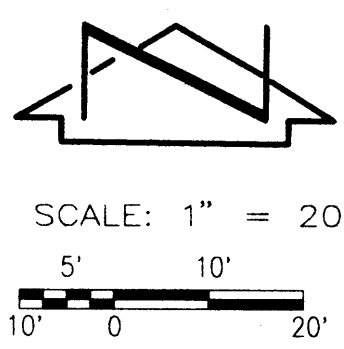

CONGRESS AVENUE N.W.

CONSTRUCT 1- 24" SIDEWALK
CULVERT PER TYPICAL
DETAILS, SHEET G-2

RIP-RAP; INVERT PER
LANDSCAPING PLAN

LANDSCAPING WALLS

EXISTING 60" MH
RIM EL 5070.63
INVERT EL 5052.30
CONNECT 18" SD
TO MH
INVERT = 5064.20

18" RCP CLASS
III @ S = 0.0100
(SEE SHEET G-3)

CONSTRUCT 1- SINGLE "D" STORM
INLET PER COA STD. DWG. 2206
GRATE @ 5068.50
INVERT E-W @ 5064.70
INVERT S @ 5064.97

CLASS III @ S = 0.0100
(SEE SHEET G-3)

CONSTRUCT 1- SINGLE "D" STORM
INLET PER COA STD. DWG. 2206
GRATE @ 5068.50
INVERT @ 5065.50

CONSTRUCT 1- SINGLE "D" STORM
INLET PER COA STD. DWG. 2206
GRATE @ 5068.50
INVERT @ 5065.50

CURB RETURN ELEVATIONS

PT	TC	FL
1	74.93	74.26
2	74.77	74.10
3	74.81	74.14
4	74.47	73.80
5	74.00	73.33
6	73.57	72.90
7	71.94	71.27
8	72.13	71.46
9	72.32	71.65
10	72.13	71.46
11	71.77	71.10
12	71.37	70.70

DESIGNWORKSHOP

9621 4TH STREET NW
Albuquerque, NM
87114
(Tel.) 505.890.1815
(Fax) 505.890.1817

AS BUILT INFORMATION


CONTRACTOR	DATE
INSPECTOR'S	DATE
FIELD ENGINEER	DATE
VERIFICATION BY	DATE
CONNECTION BY	DATE
RECORDED BY	DATE

BENCH MARKS

SURVEY INFORMATION

NO.	DATE

ENGINEER'S SEAL

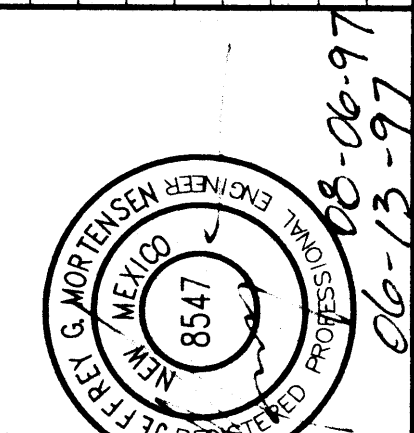

REMARKS

NO.	DATE

CITY OF ALBUQUERQUE
PUBLIC WORKS DEPARTMENT
ENGINEERING DEVELOPMENT GROUP

TITLE: CONGRESS HEIGHTS PARK GRADING PLAN	
Design Review Committee	City Engineer Approval
City Project No. 558071	Zone Map No. B-13
Sheet G-1	Of 1