

Keyed Notes: ⑧

1. Landscaping
2. Pipe bollard, painted traffic yellow (6" Ø, 4'-6" high)
3. Pipe bollard, painted traffic yellow (6" Ø, 7'-0" high)
4. 1/2" expansion material
5. 40 foot clearance in front of dumpster
6. Existing parking spaces on adjacent property.
7. Vehicular gate.
8. 40-foot clearance in front of dumpster.

SCALE:
As indicated

DATE:
1-12-2021


DRAWN BY:
Author

OWNER APPROVAL:
Checker


WASHINGTON PLACE OFFICE & WAREHOUSE
8405 Washington Place NE
Albuquerque, NM 87113
Bernalillo County



① T2 - LANDSCAPING - VICINITY PLAN
1" = 40'-0"

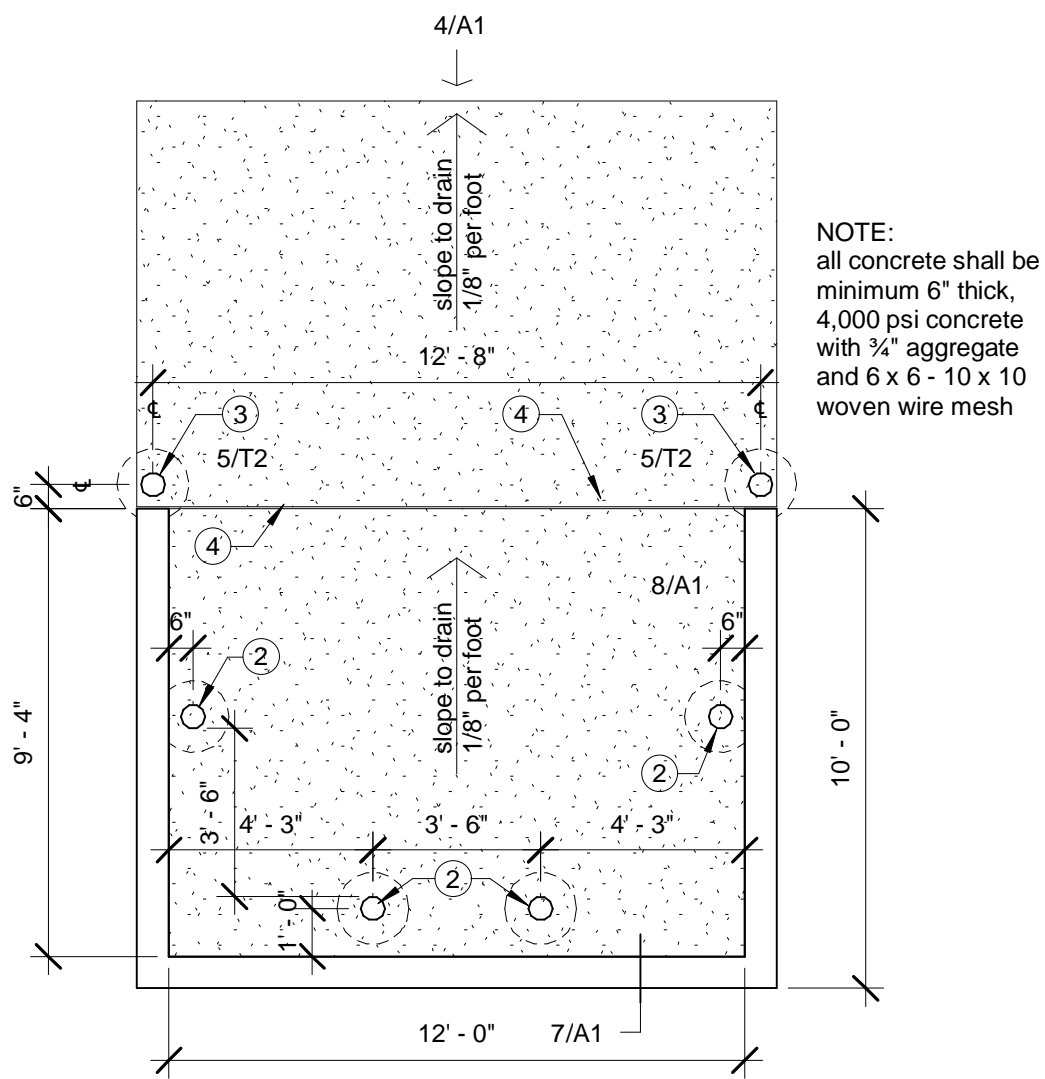


④ T2 - Dumpster Enclosure Plan
1/4" = 1'-0"

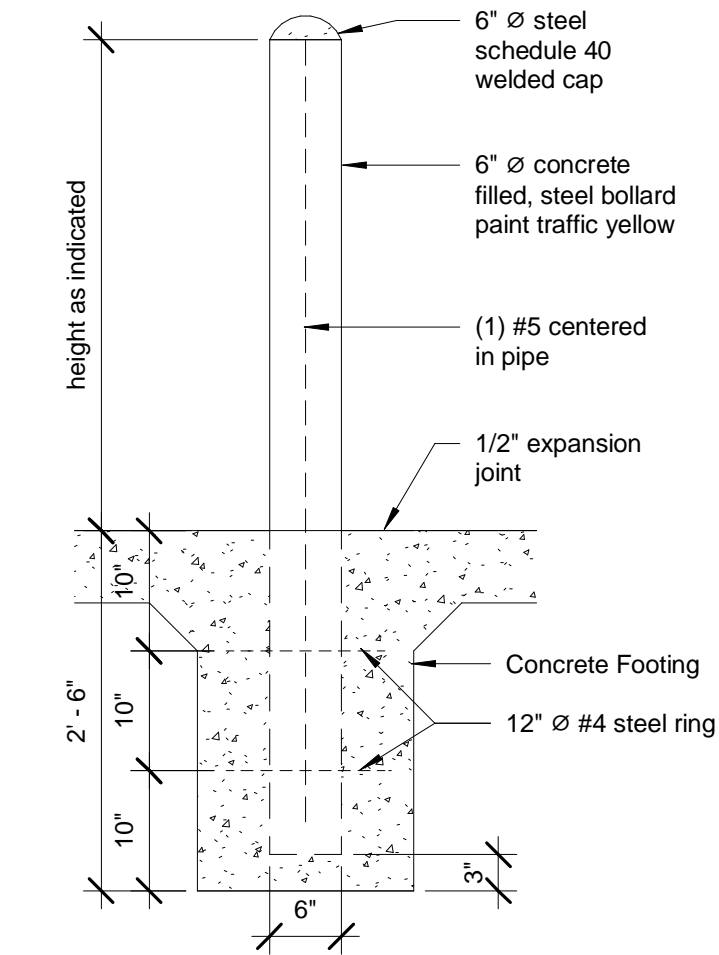


⑤ T2 - Pipe Bollard
3/4" = 1'-0"

- GENERAL NOTES:
1. Edges not specifically dimensioned shall be edged with a 3/8" edging tool
 2. Requires full form on all faces
 3. Construction control joints at 6'-0" o.c. maximum
 4. 1/2" expansion joints at 8'-0" o.c., at curb returns and at each side of drives

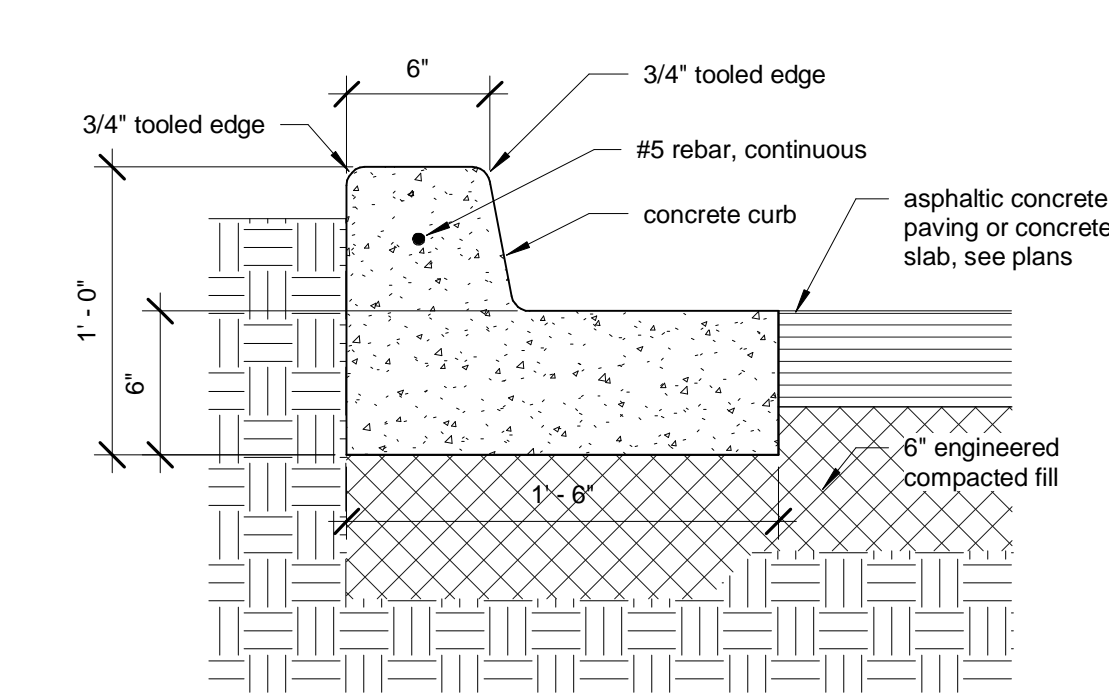


② T2 - Concrete Curb & Gutter
1 1/2" = 1'-0"

NOTE: Conform to CABQ standard detail 2720; control joints at 5'-0" o.c.; expansion joints at 20'-0" o.c.; slope 1/4" per foot across the width of the walk

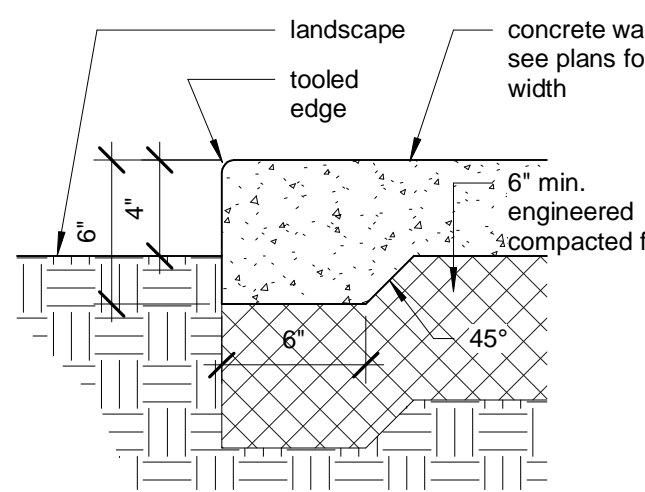

③ T2 - Concrete Sidewalk
1 1/2" = 1'-0"

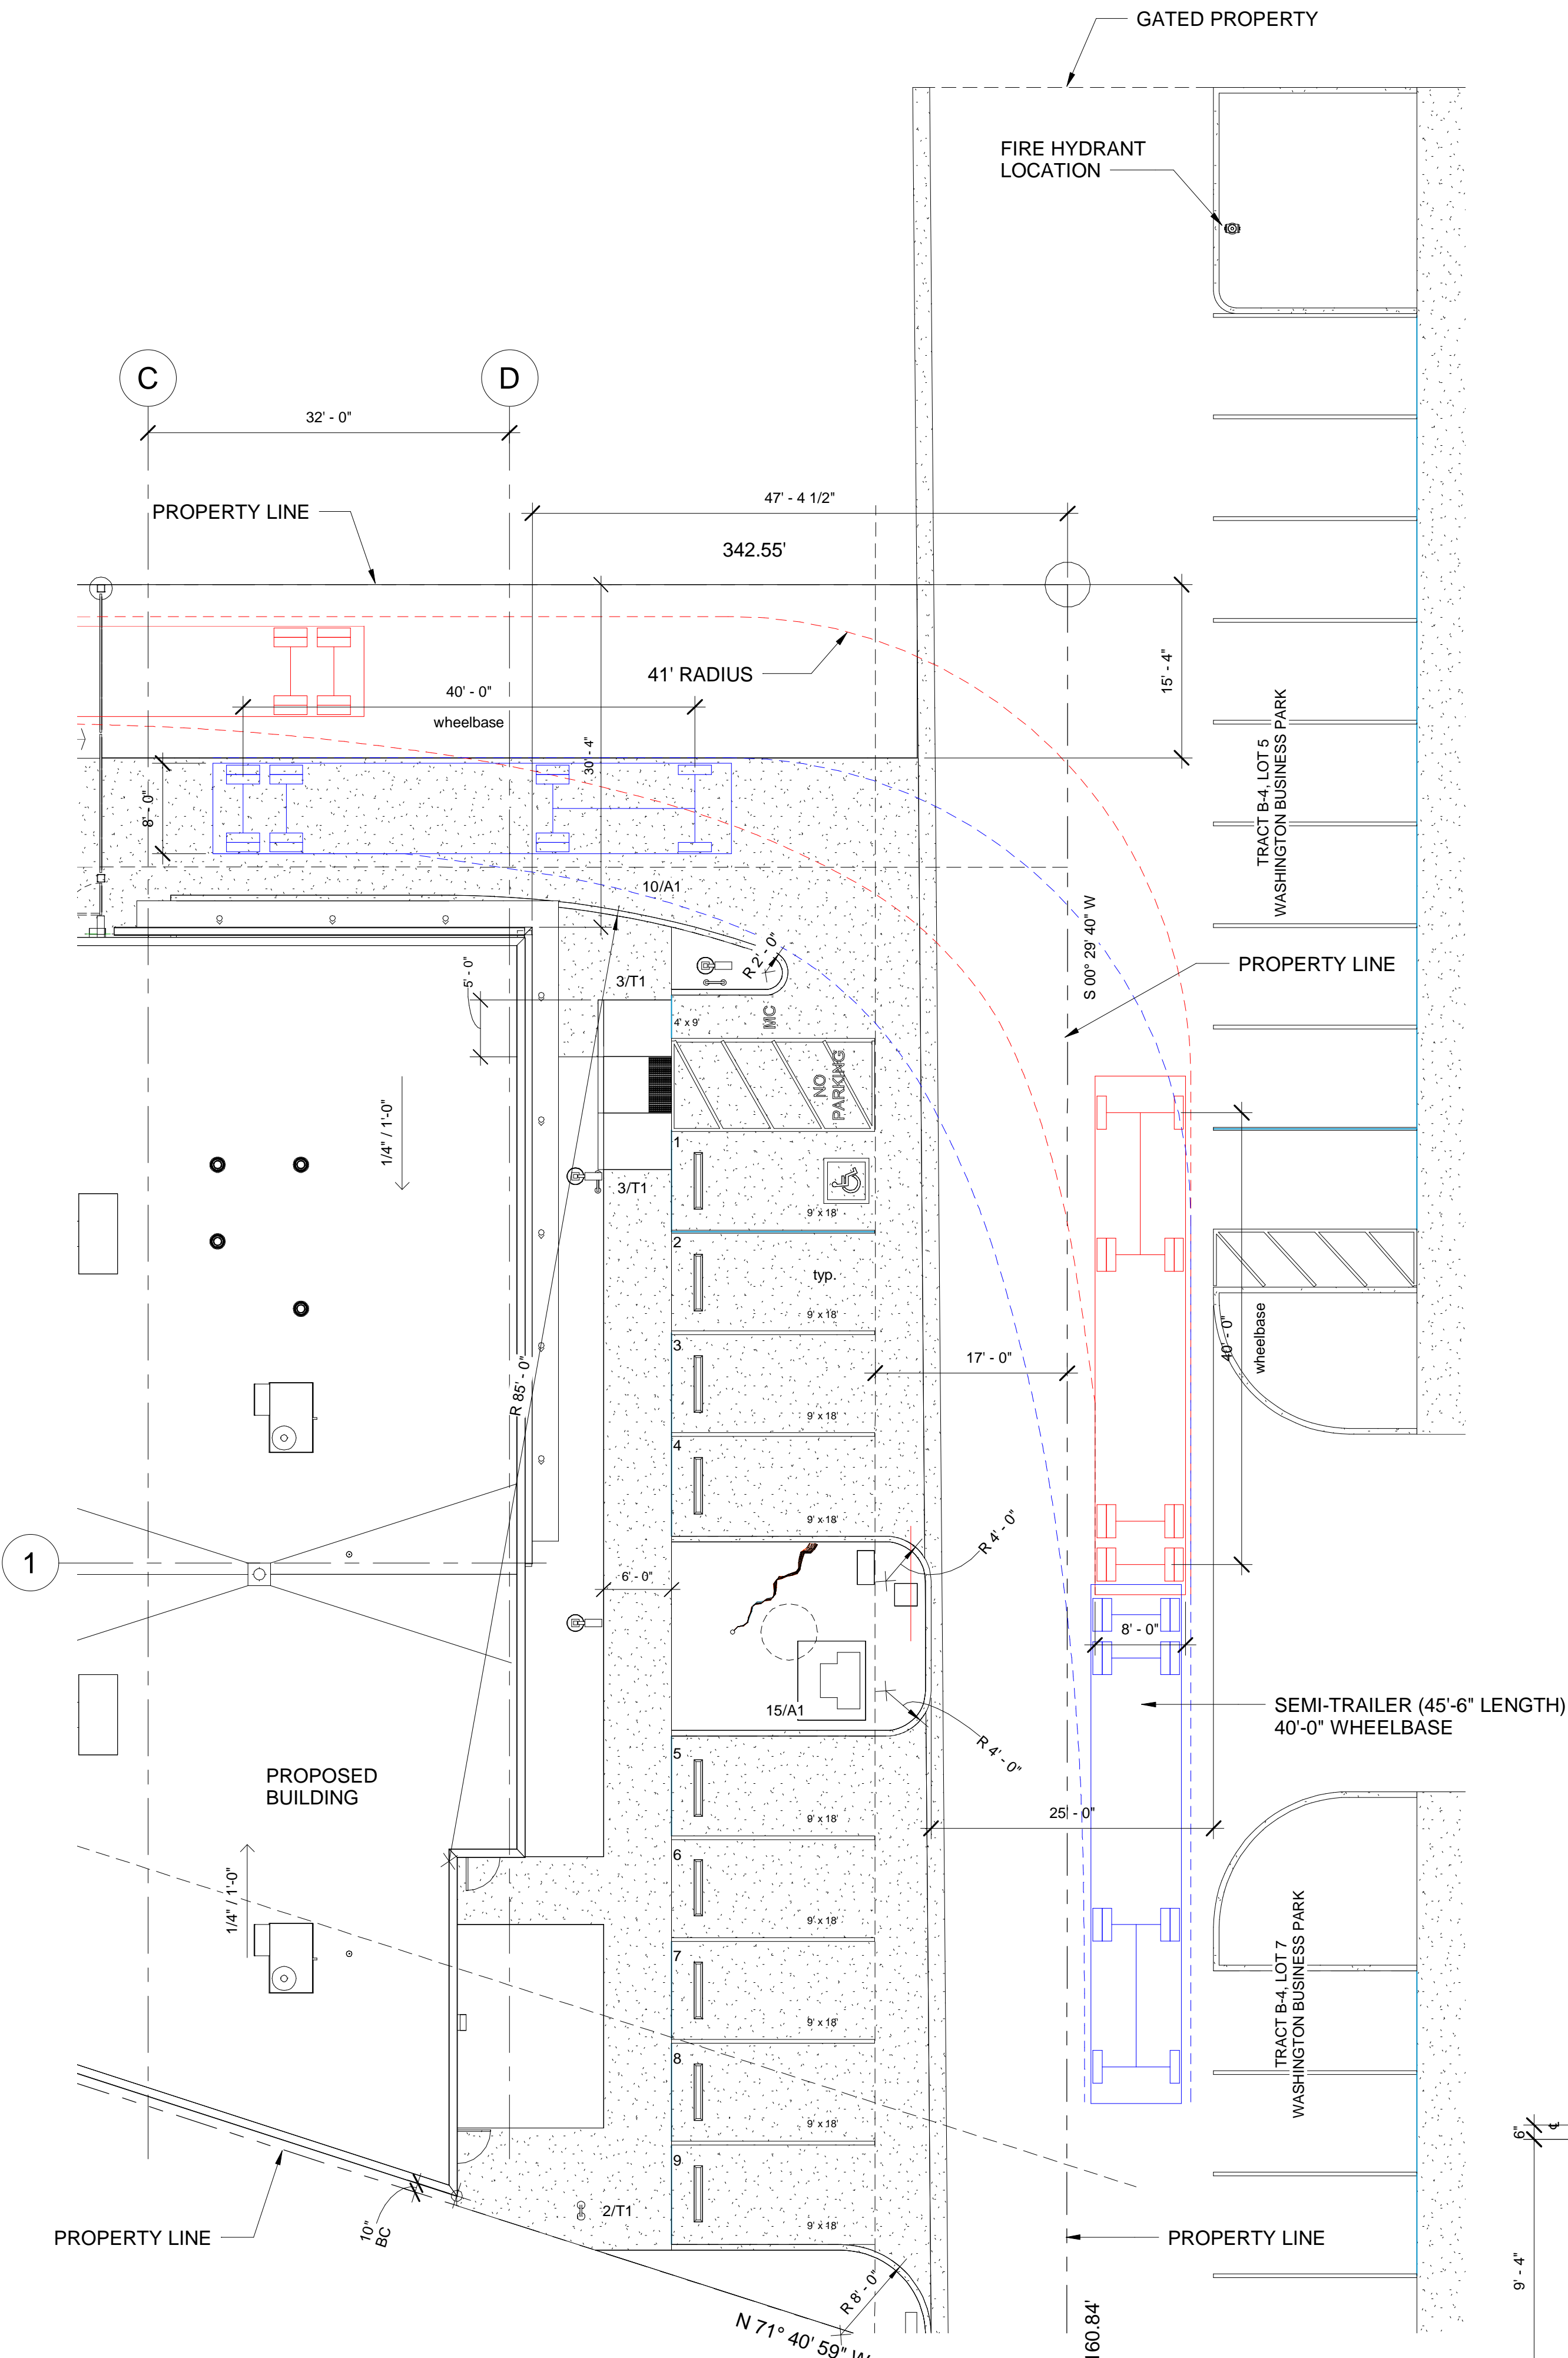

⑦ T2 - SITE ENTRY - TRAFFIC
1" = 10'-0"