

N 90°00'00" E MEASURED BEARING AND DISTANCES
MATCH RECORD BEARING AND DISTANCES



○ FOUND AND USED MONUMENT
AS DESIGNATED

⊙ DENOTES NO. 4 REBAR WITH YELLOW
PLASTIC CAP "PS 11993" SET THIS SURVEY

△ FOUND ALUMINUM AGRS MONUMENT
AS DESIGNATED

DOCH 2016037811
04/26/2018 02:47 PM Page: 2 of 2
PLAT R:\$25.00 B: 2016C P: 0046 M. Toulouse Oliver, Bernalillo Cour
[Barcode]

*Elena Gallegos Grant, Projected Section 13, Township 11 North, Range 3 East, N.M.P.M
City of Albuquerque, Bernalillo County, New Mexico
January 2016*

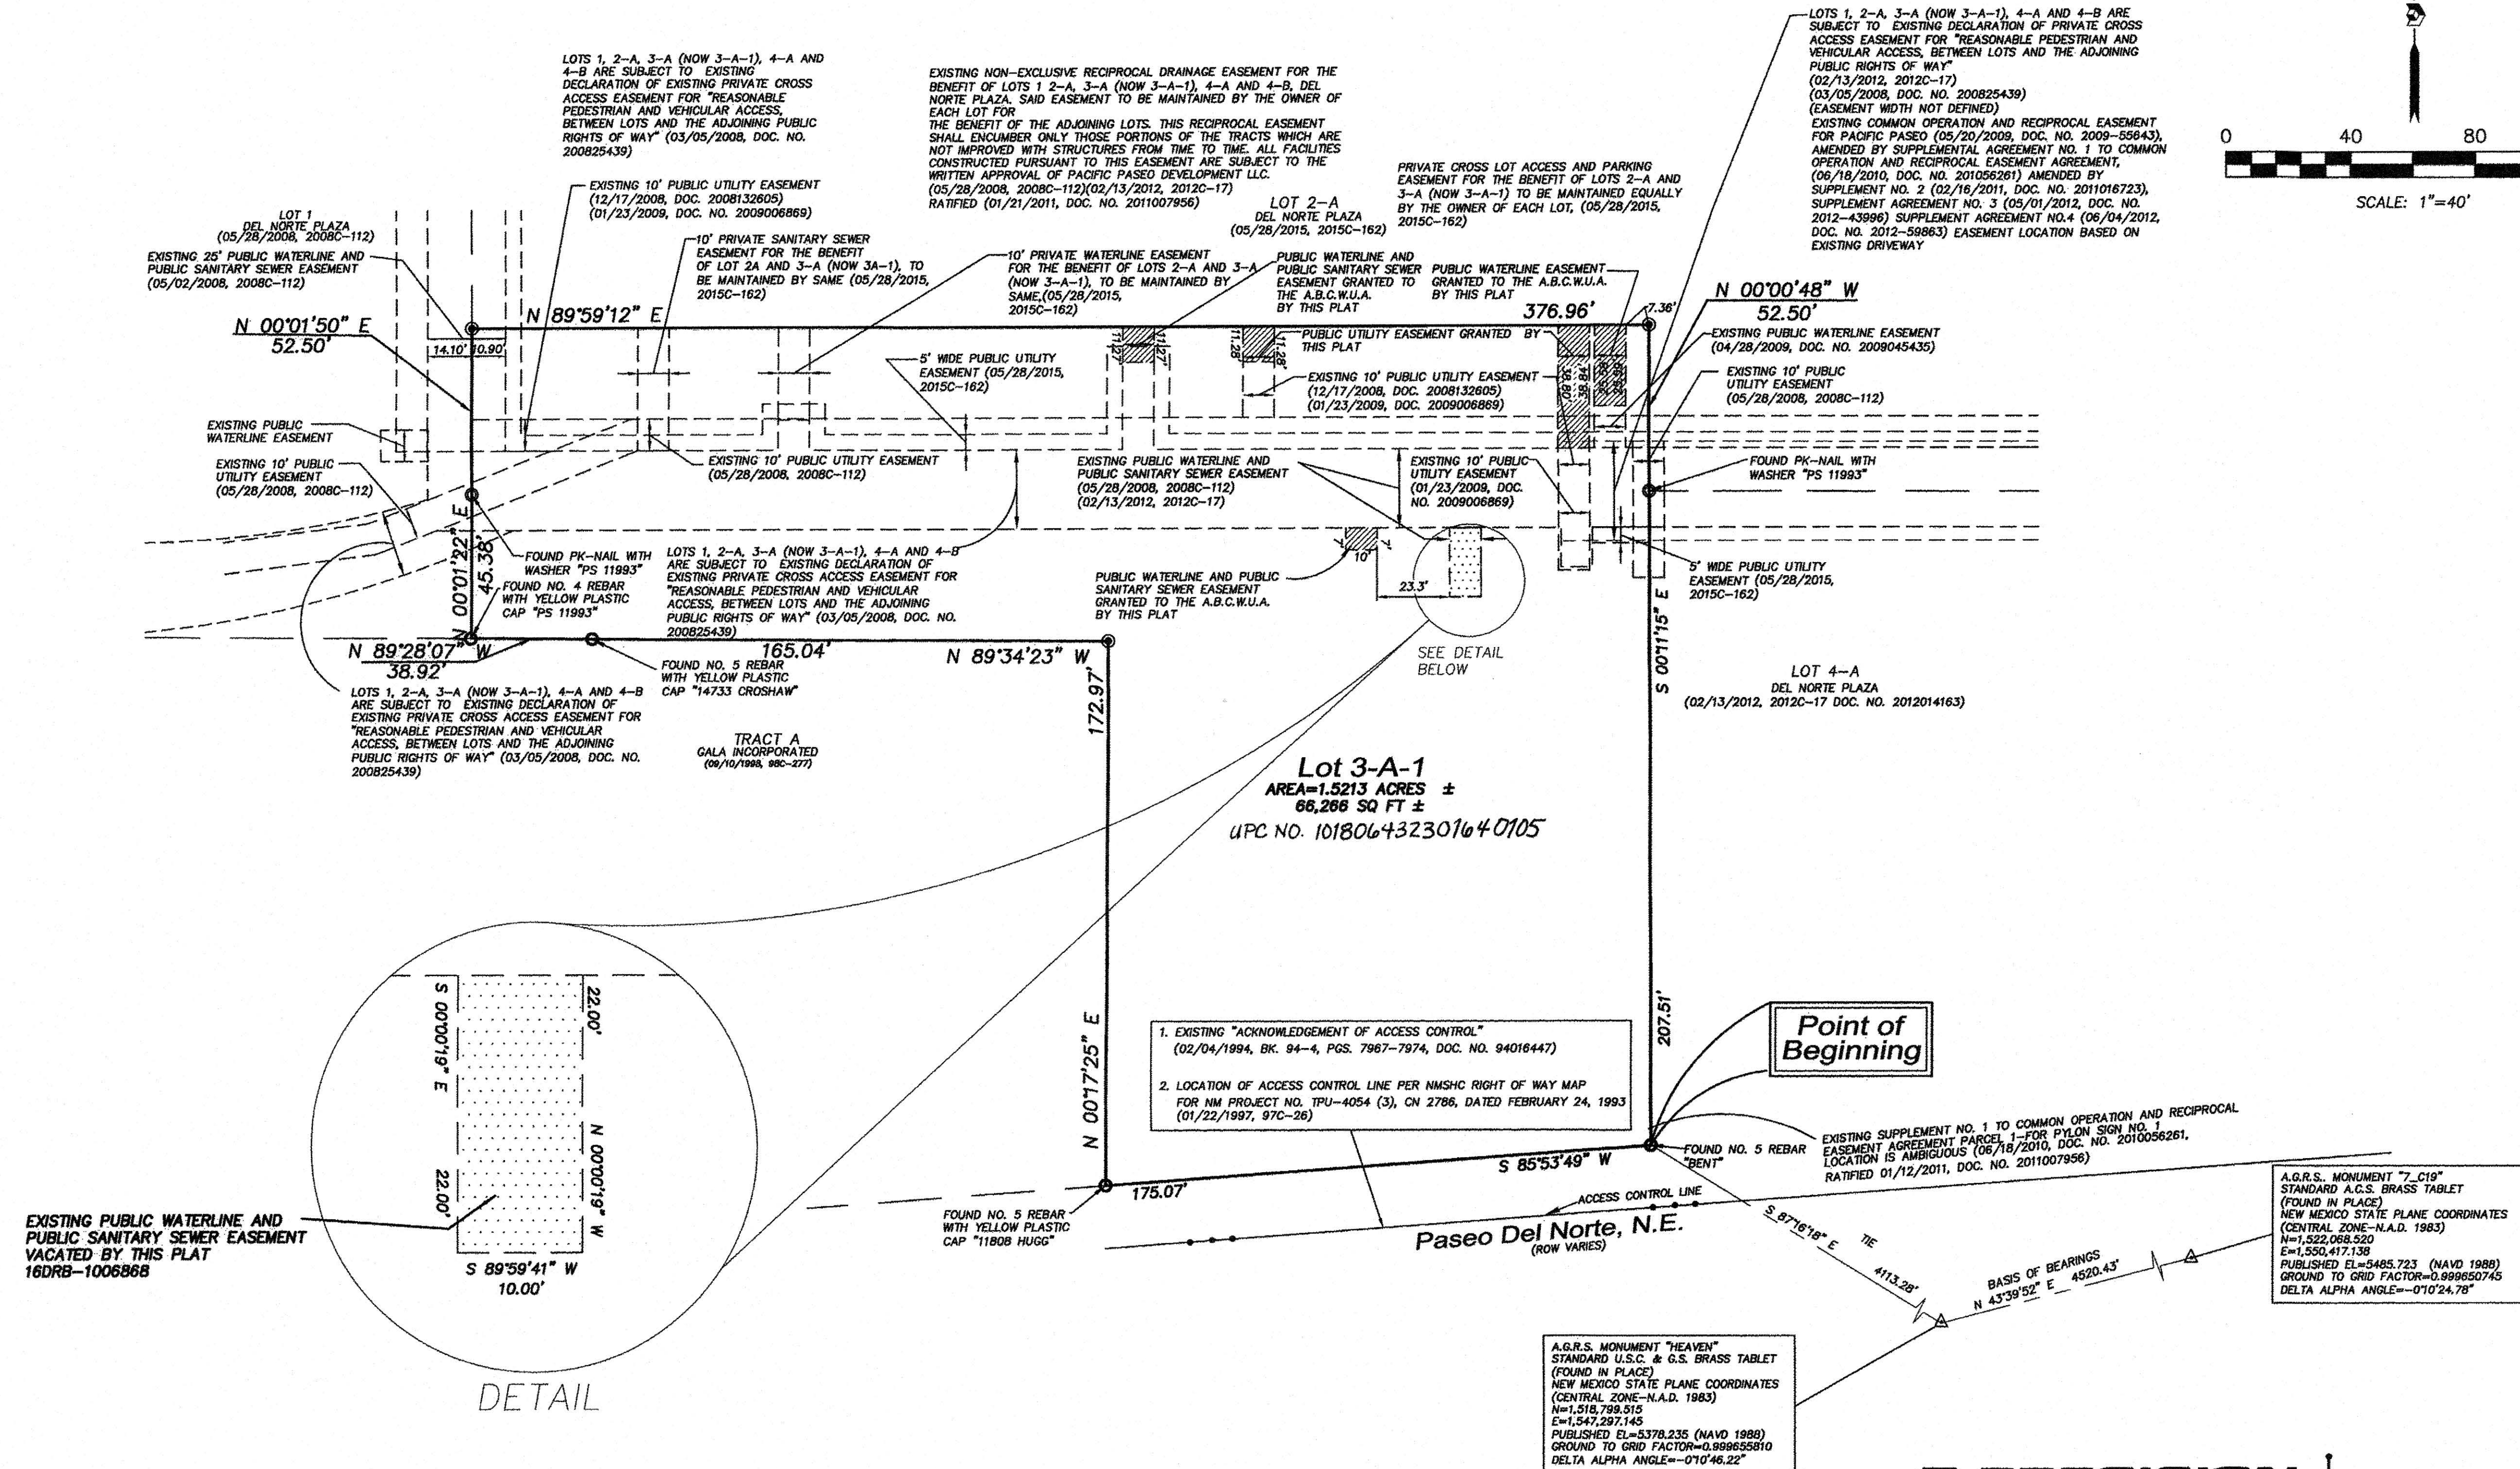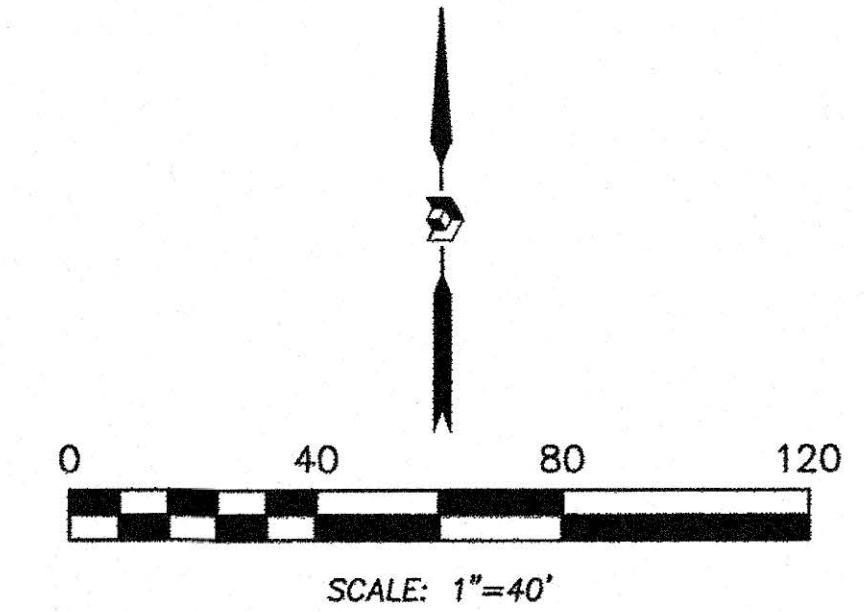

PRECISION
SURVEYS, INC.

OFFICE LOCATION:
5571 Midway Park Place, NE
Albuquerque, NM 87109

MAILING ADDRESS:
PO Box 90636
Albuquerque, NM 87199

505.856.5700 **PHONE**
505.856.7900 **FAX**

INDEXING INFORMATION FOR COUNTY CLERK
OWNER PACIFIC PASEO DEVELOPMENT, L.L.C.
SECTION 13, TOWNSHIP 11 N., RANGE 3 E.,
SUBDIVISION DEL NORTE PLAZA