





Inspections Plus, Inc.

Engineer Stamp




7/25/16

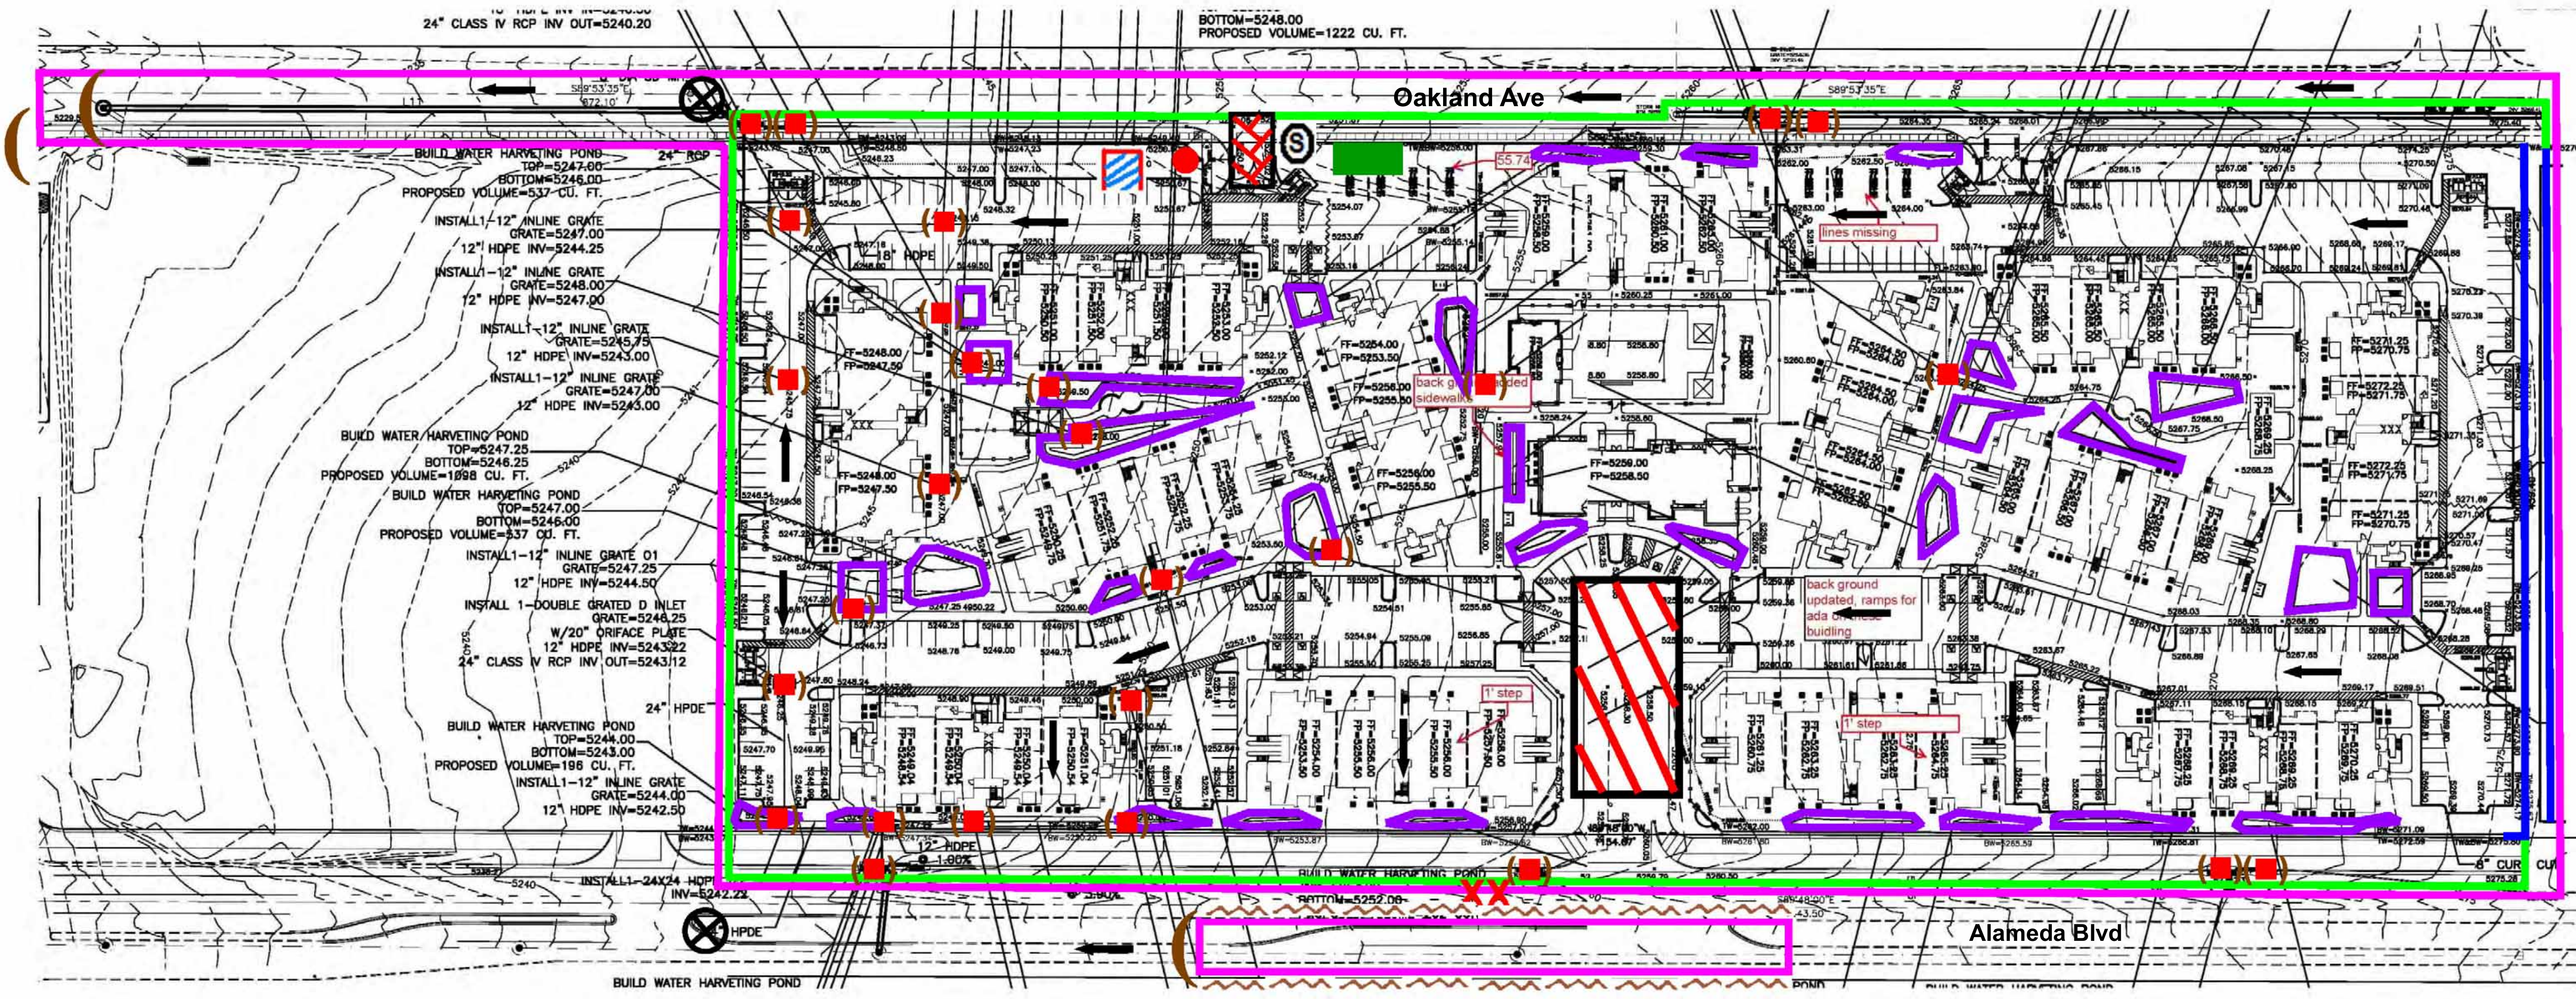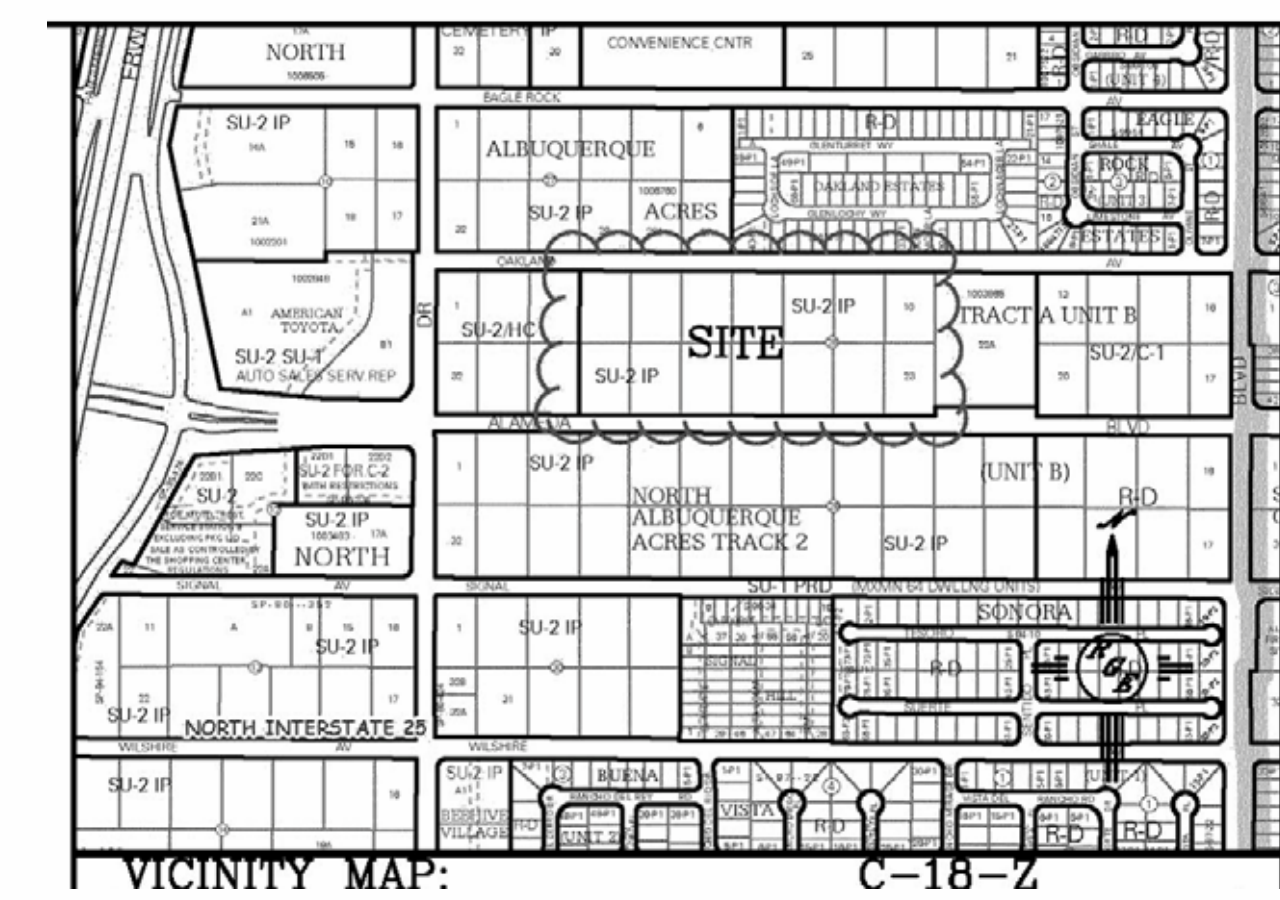

Legend	
Erosion Sediment Control Plan	
	Project Perimeter & Disturbed Area
	Silt Fence
	Pre Flow & Post Flow
	Outfall
	Posting Sign
	Mulch Socks
	Staging Area
	Stabilized Construction Entrance
	Trash Receptacle
	Chemical Toilet
	Concrete Washout
	Proposed Grate Inlet with protection
	Block Wall
	Retention Pond
	Sawcut below grade sediment barrier
	Rock bag check dam



GRAPHIC SCALE

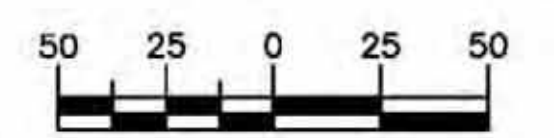

Legacy NAA Apartments

Receiving Waters and Critical Habitat: Rio Grande is located 3.96 miles to the NorthWest.

Impairments: E.Coli, Fish Consumption Advisory, Temperature, Oxygen Depletion.

Grade: Before and After 3.9%