


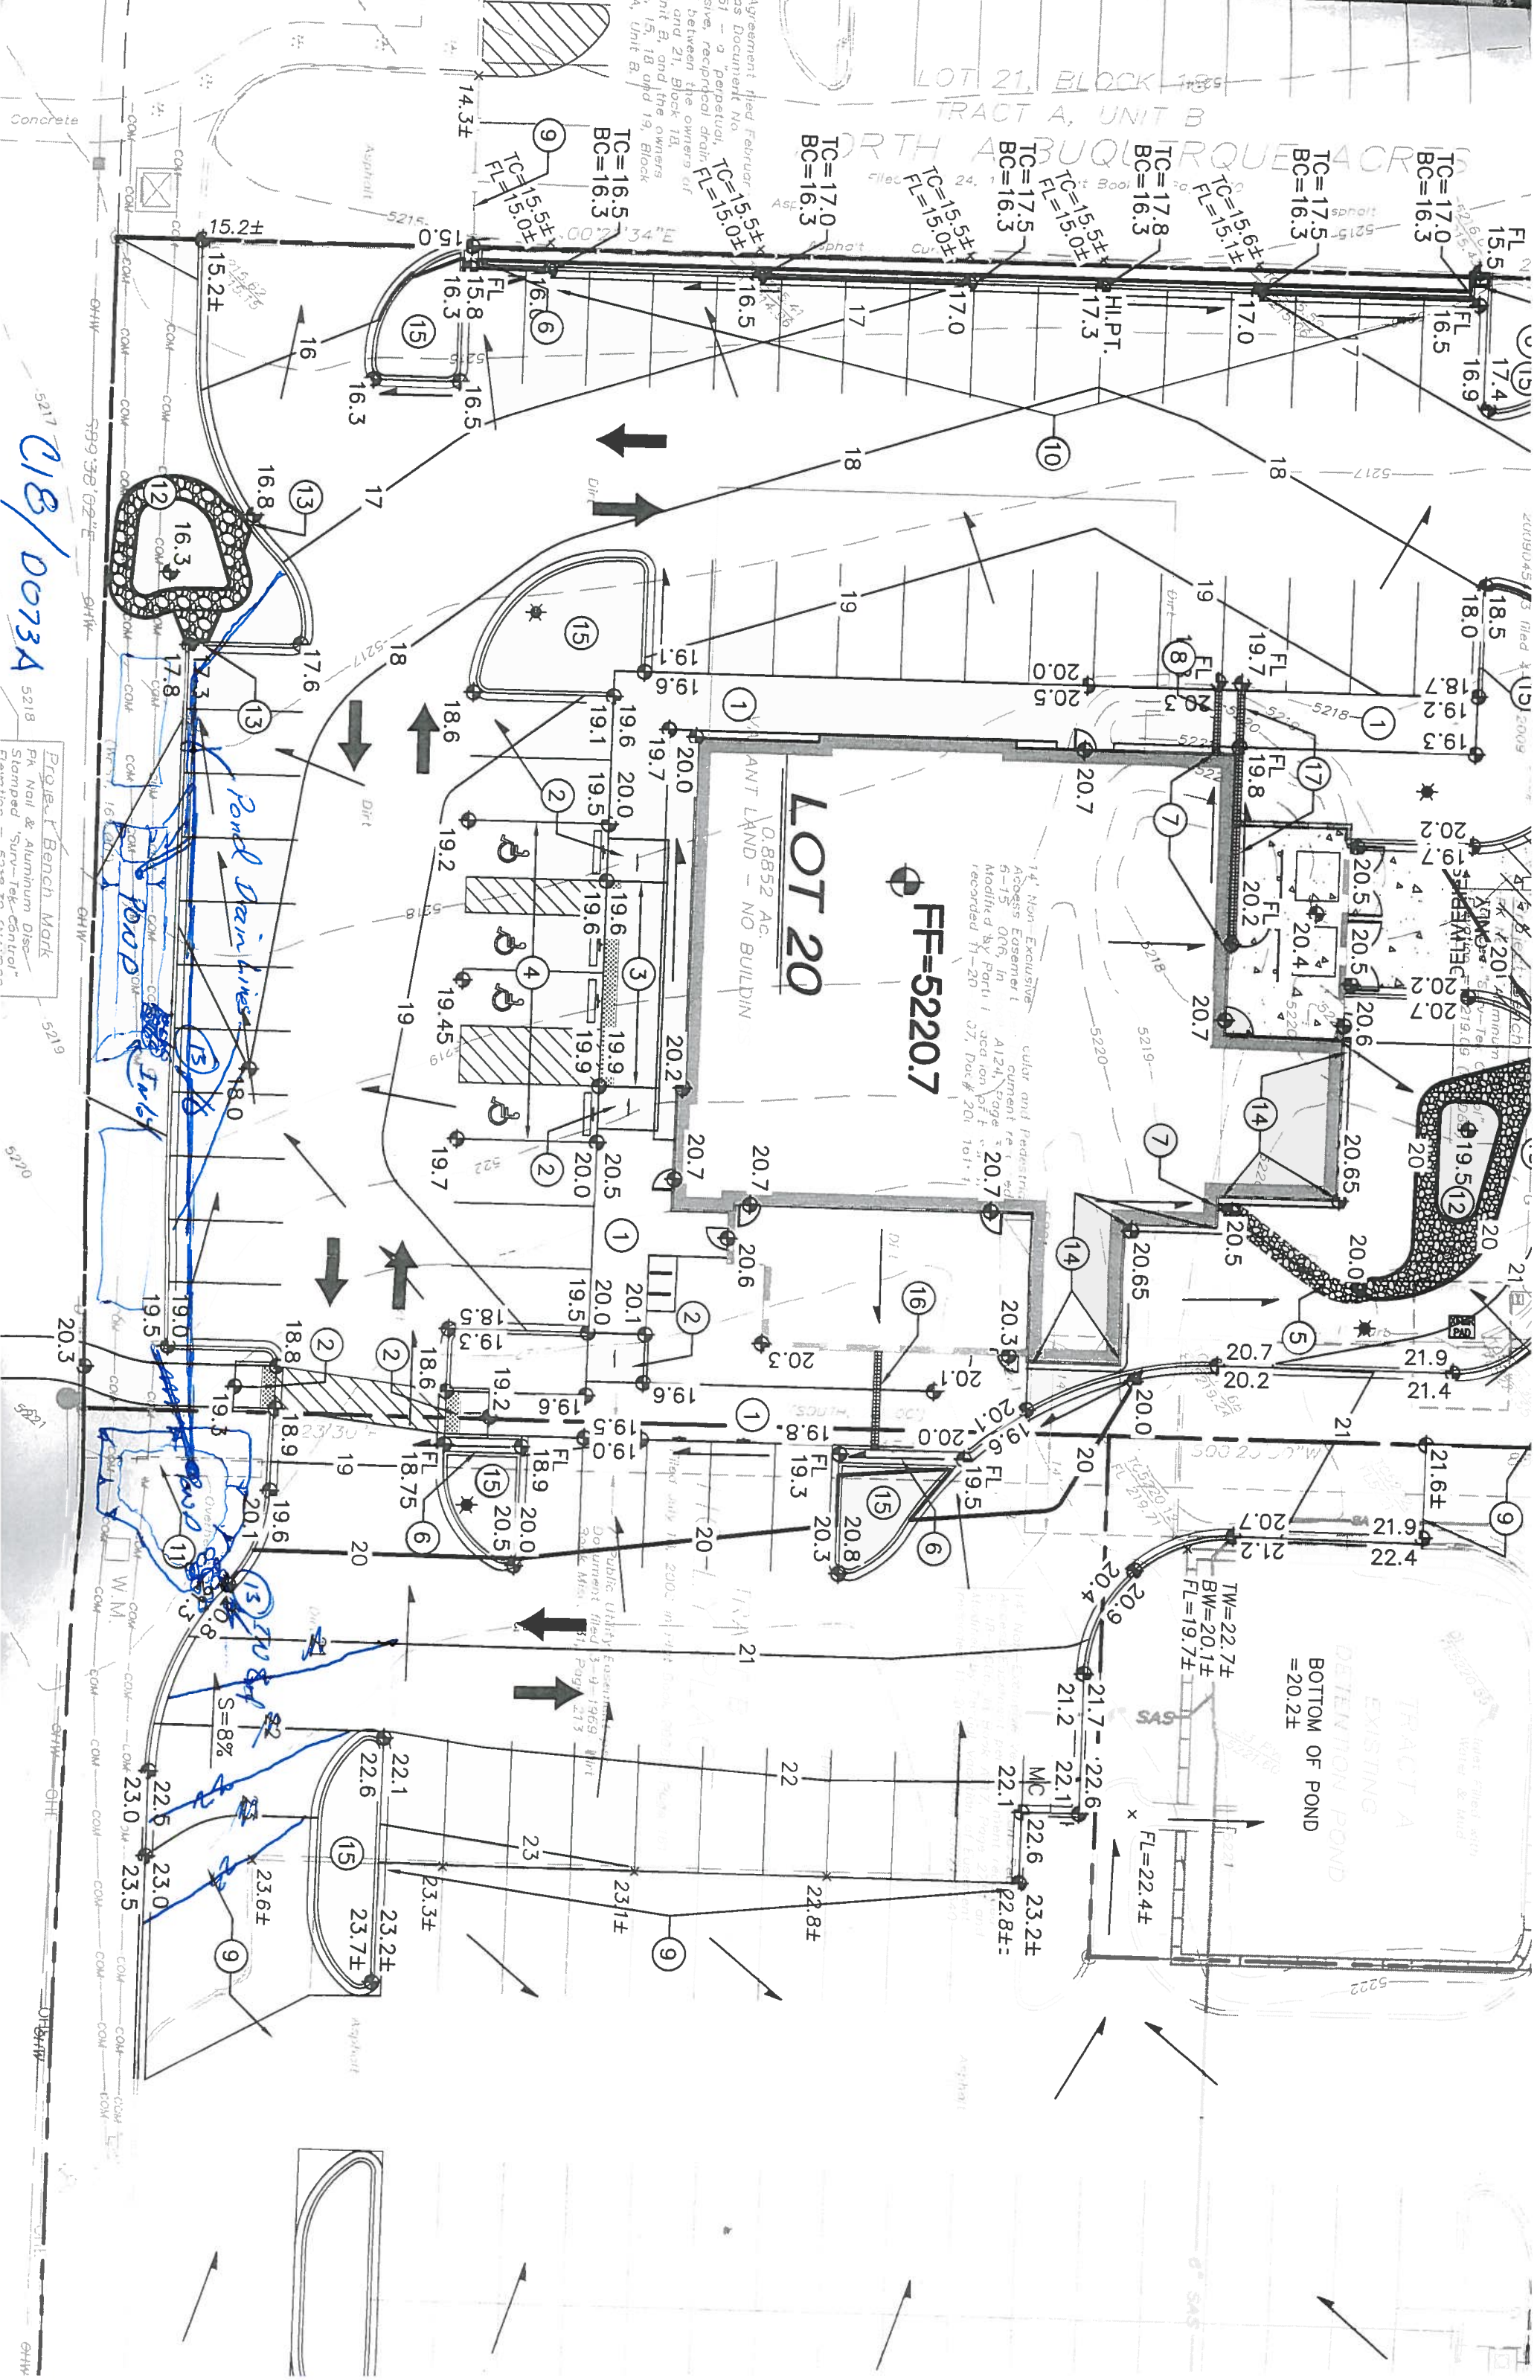

5217
C18/0073A
5218

Project Bench Mark
PK Nail & Aluminum Disc
Stamped "Surv-Tek-Control"
Revision - 5/20/2009

5219

5220

5221

5222

5223

5224