


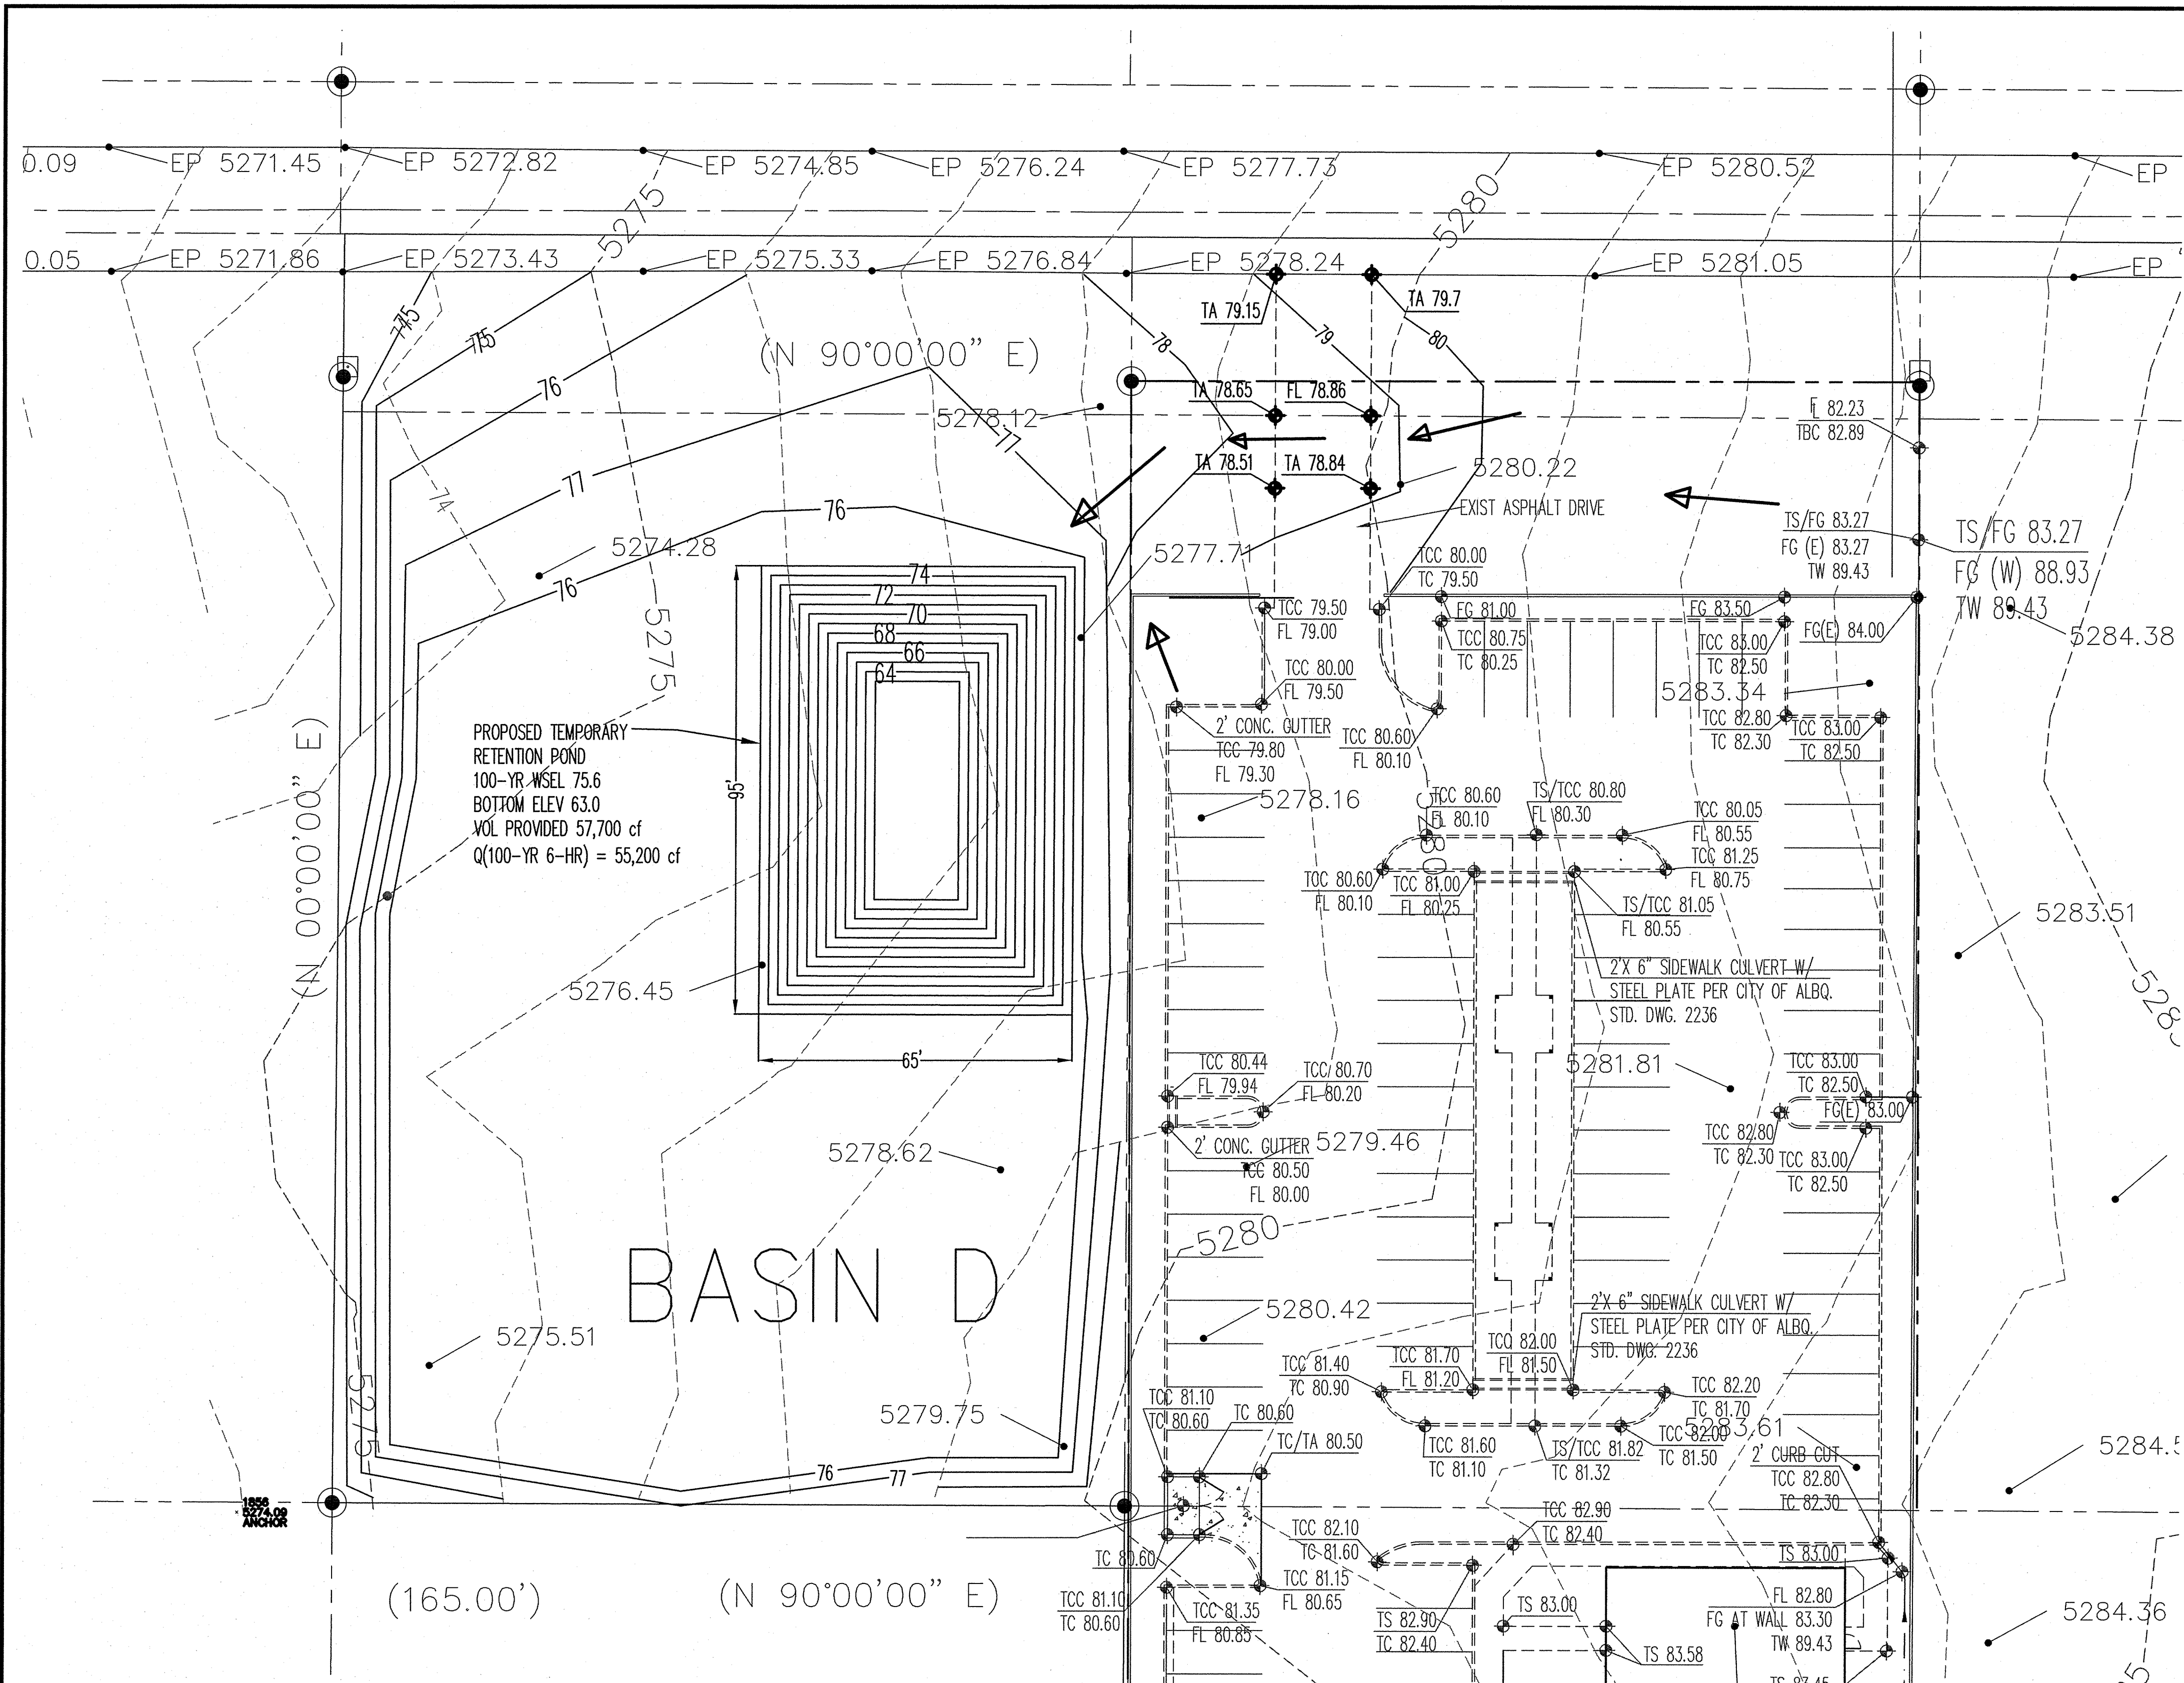


GRAPHIC SCALE (1 INCH = 20 FEET)

GRADING PLAN

RMCI CONSTRUCTION YARD
and PARTIAL POND RECOVERY

ALBUQUERQUE, NEW MEXICO

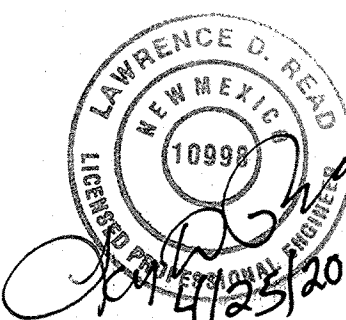

LARRY READ & ASSOCIATES, Inc.
Civil Engineers
2430 Midtown Place, N.E., suite C
Albuquerque, New Mexico 87107
(505) 237-8421

FILE NAME: CHURCH 4/25/2013

SHEET 3 OF 3