
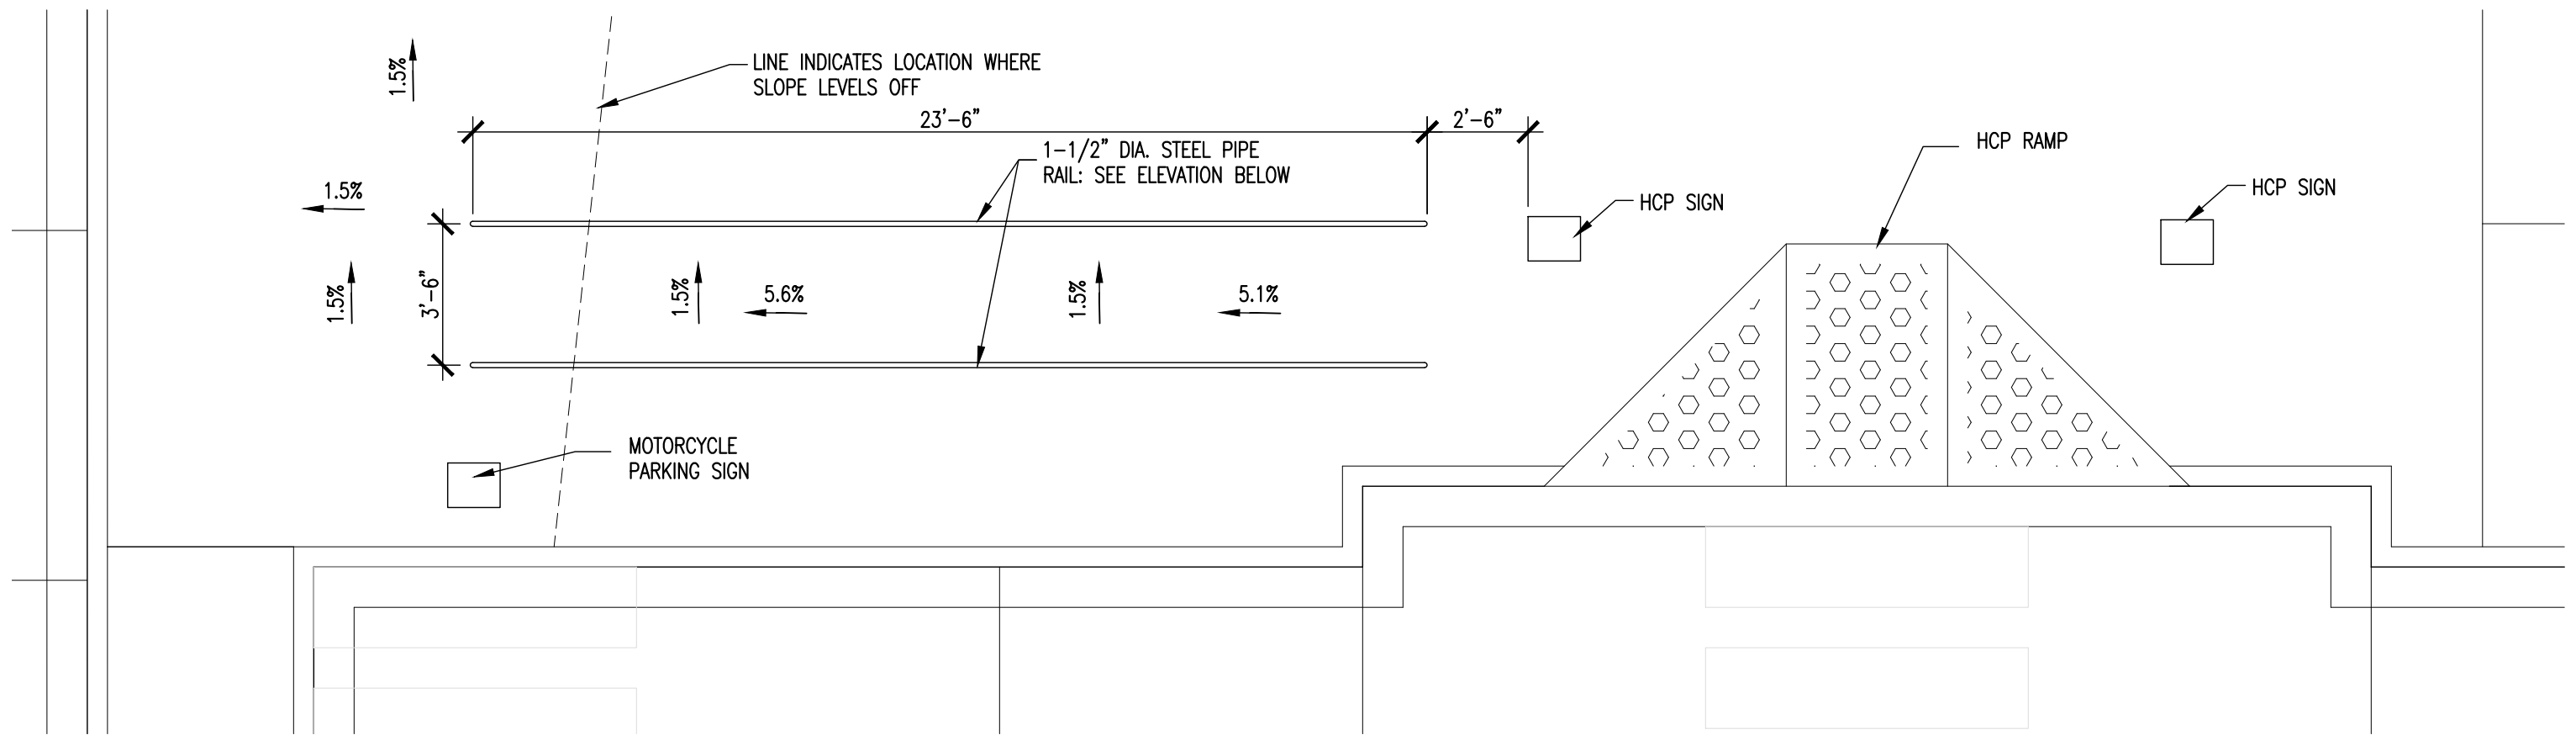


1 | partial courtyard and proposed ramp plan

1/4"=1'-0"

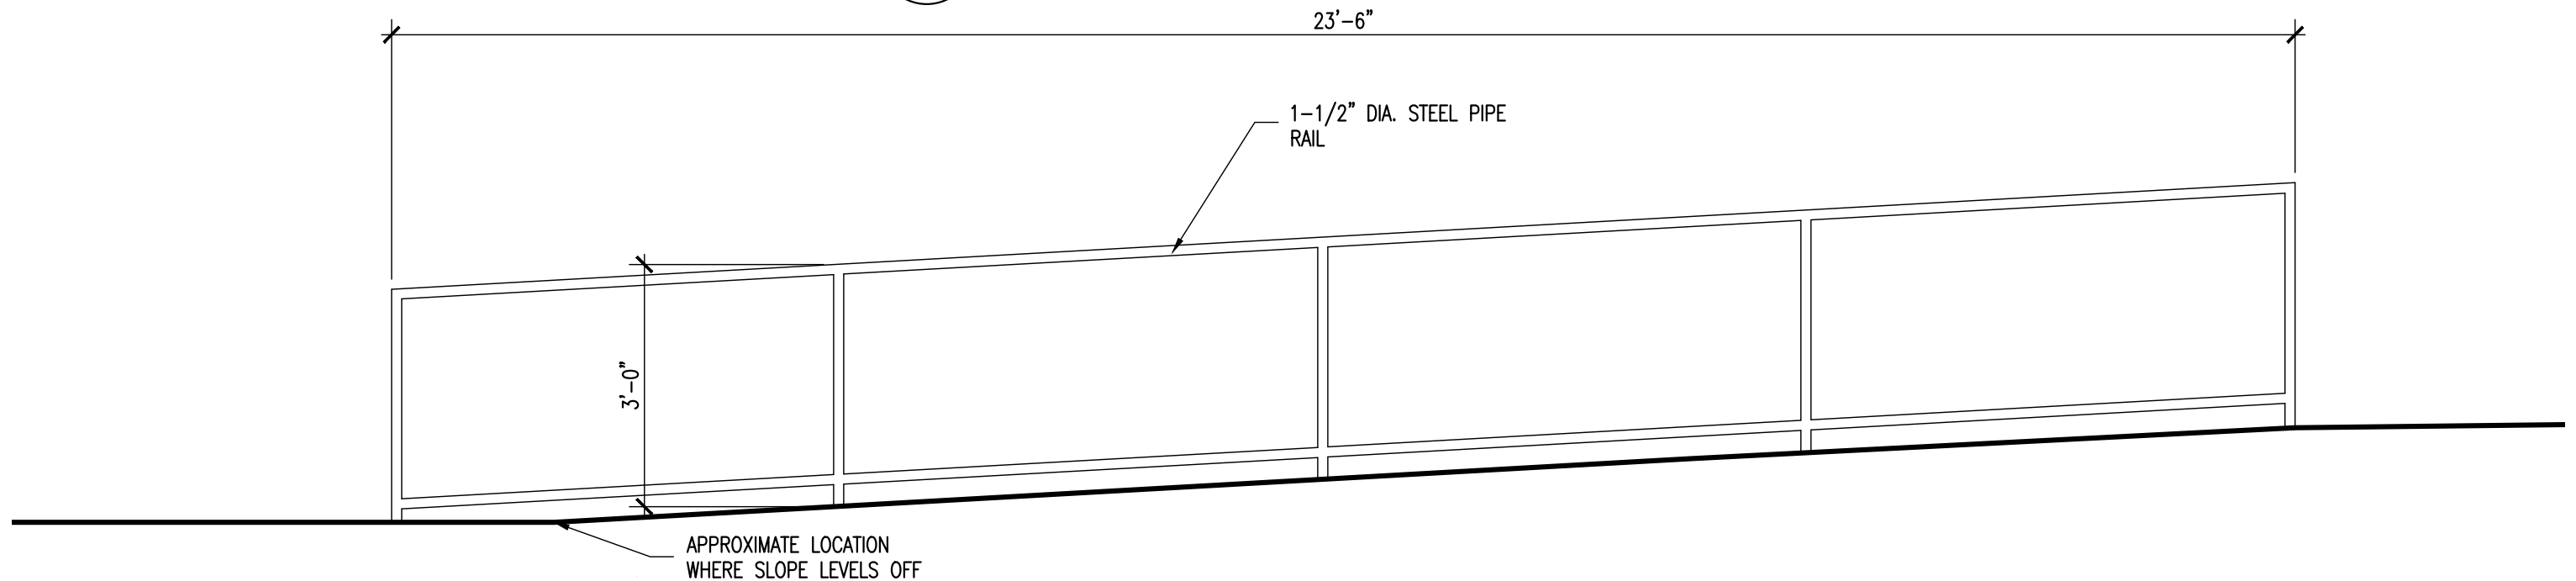

2 | handrail elevation

1/2"=1'-0"

joe slagle architect

413 2nd st sw
abq nm 87102
505 246 0870

ACCESSIBLE ROUTE BETWEEN STONE AGE AND TIN CAN ALLEY

STONE AGE CLIMBING GYM
6200 alameda ne, albuquerque nm

7-30-20