



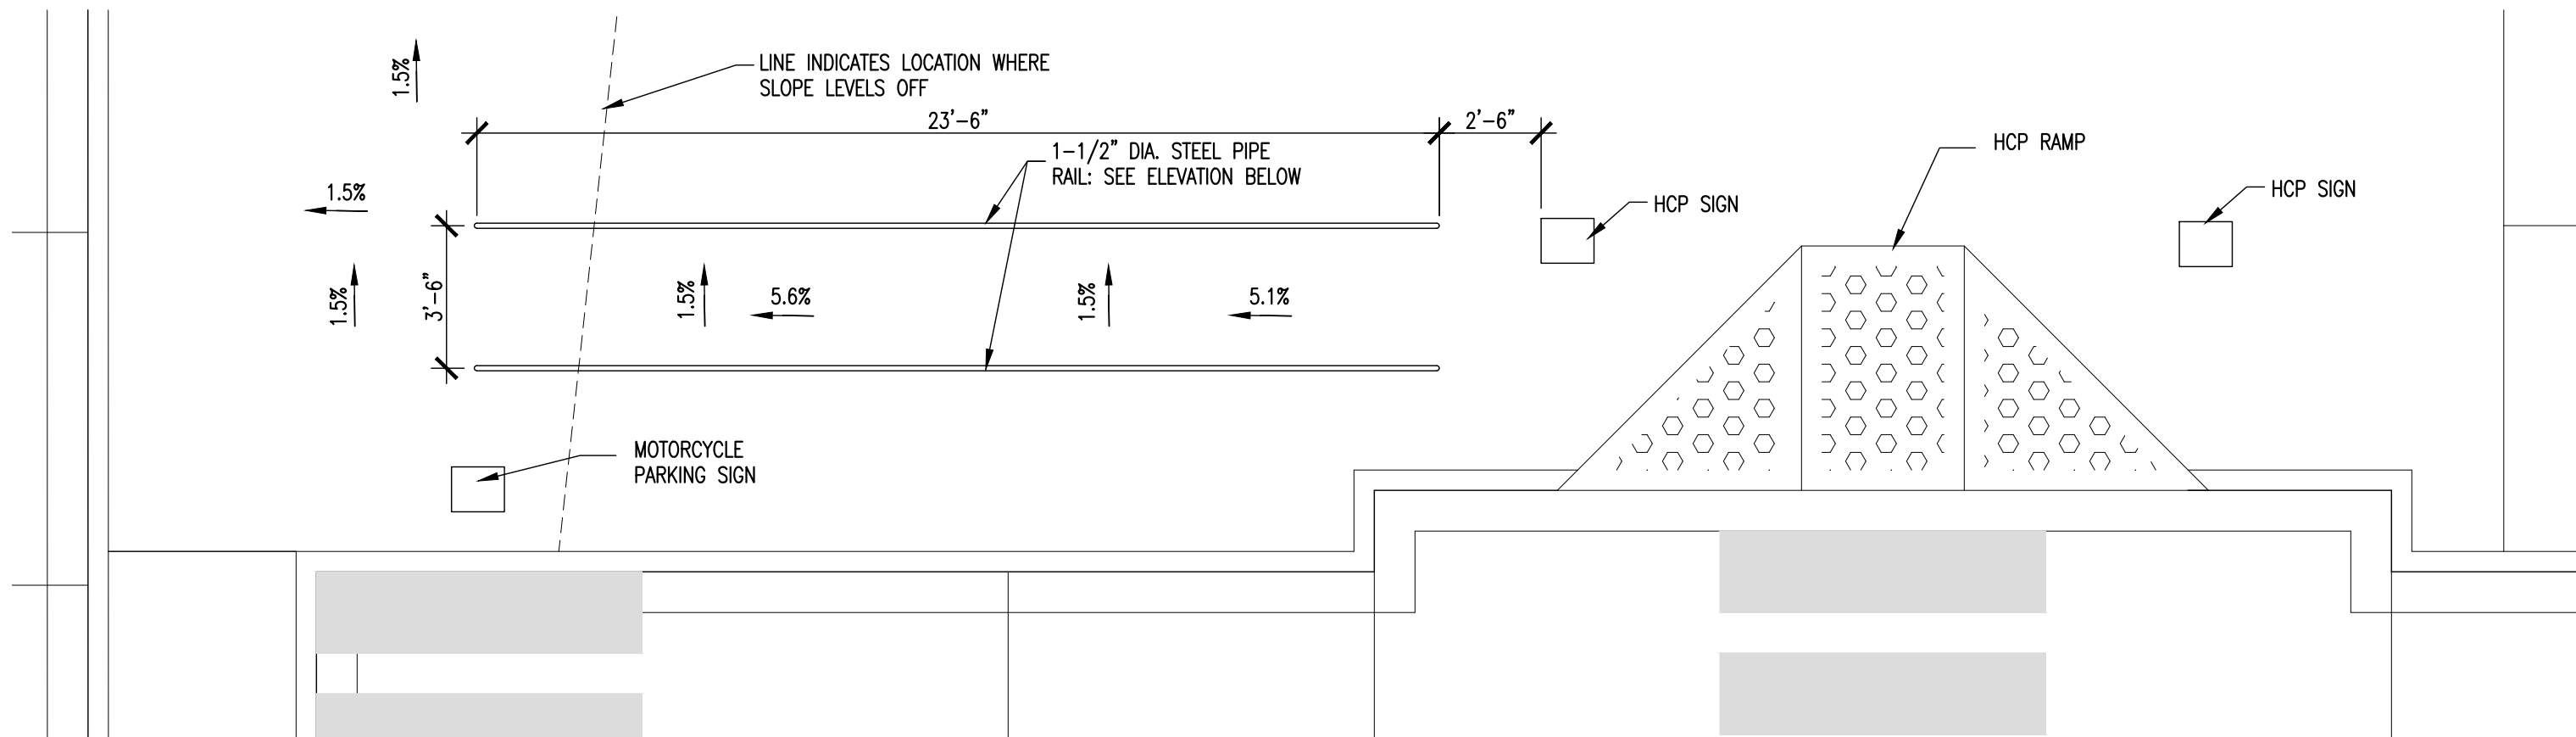

1 | partial courtyard and proposed ramp plan
 1/4" = 1'-0"

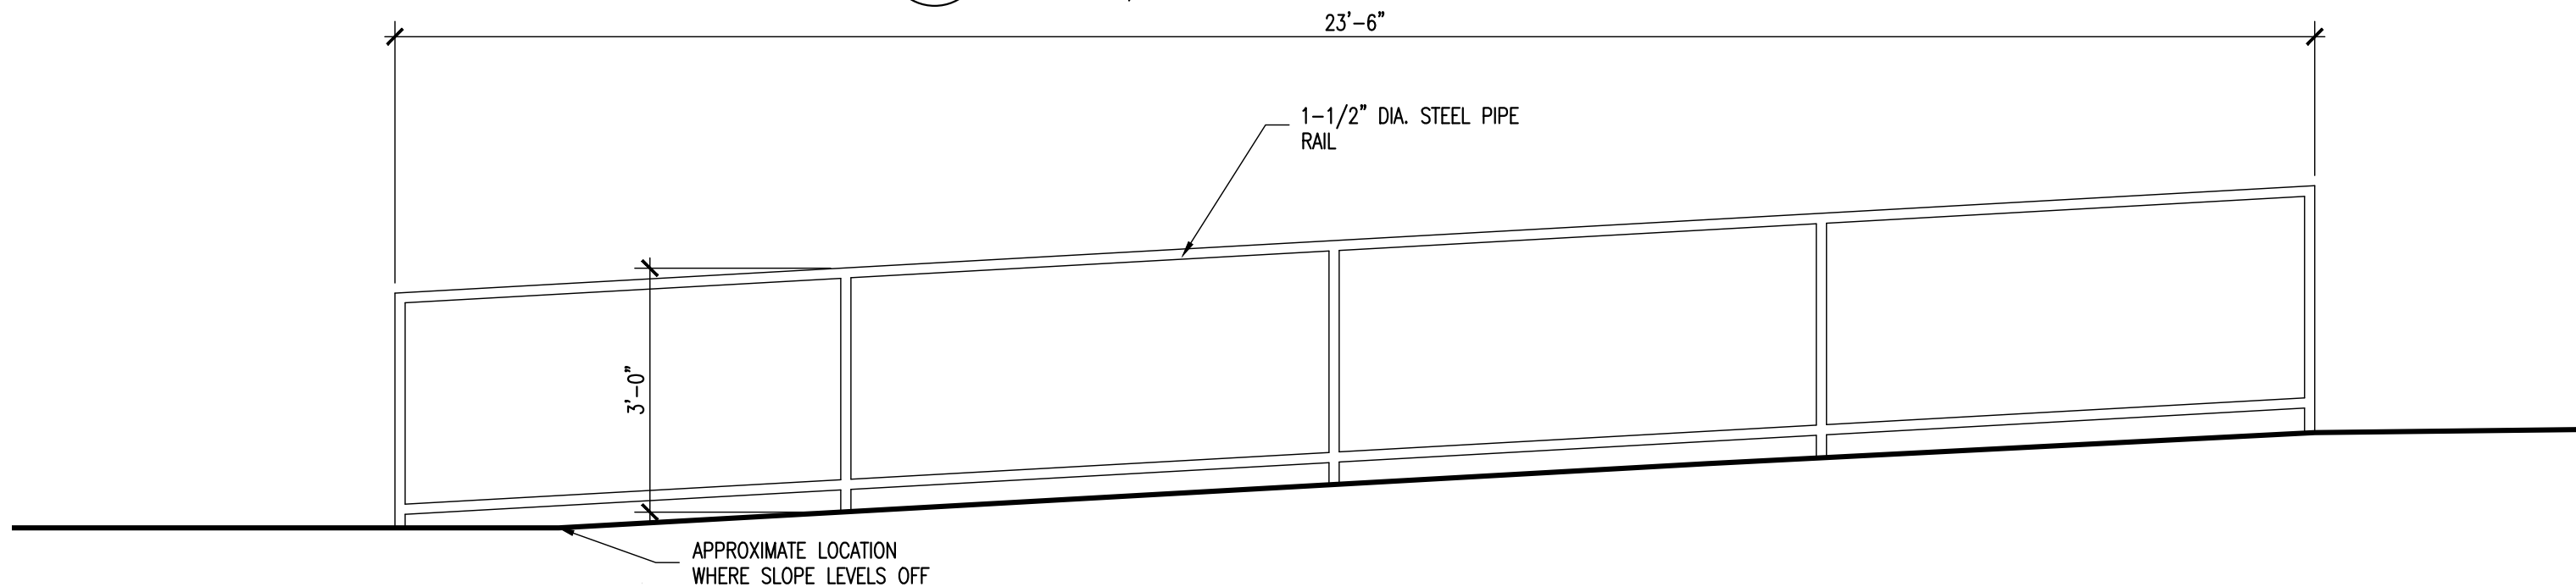

2 | handrail elevation
 1/2" = 1'-0"

joe slagle architect
 413 2nd st sw
 abq nm 87102
 505 246 0870

ACCESSIBLE PATH BETWEEN STONE AGE AND TIN CAN ALLEY

STONE AGE CLIMBING GYM
 6200 alameda ne, albuquerque nm

7-31-20