



Install downstream wattle if any street work is performed before saw cutting. Saw cutting creates a sediment barrier.

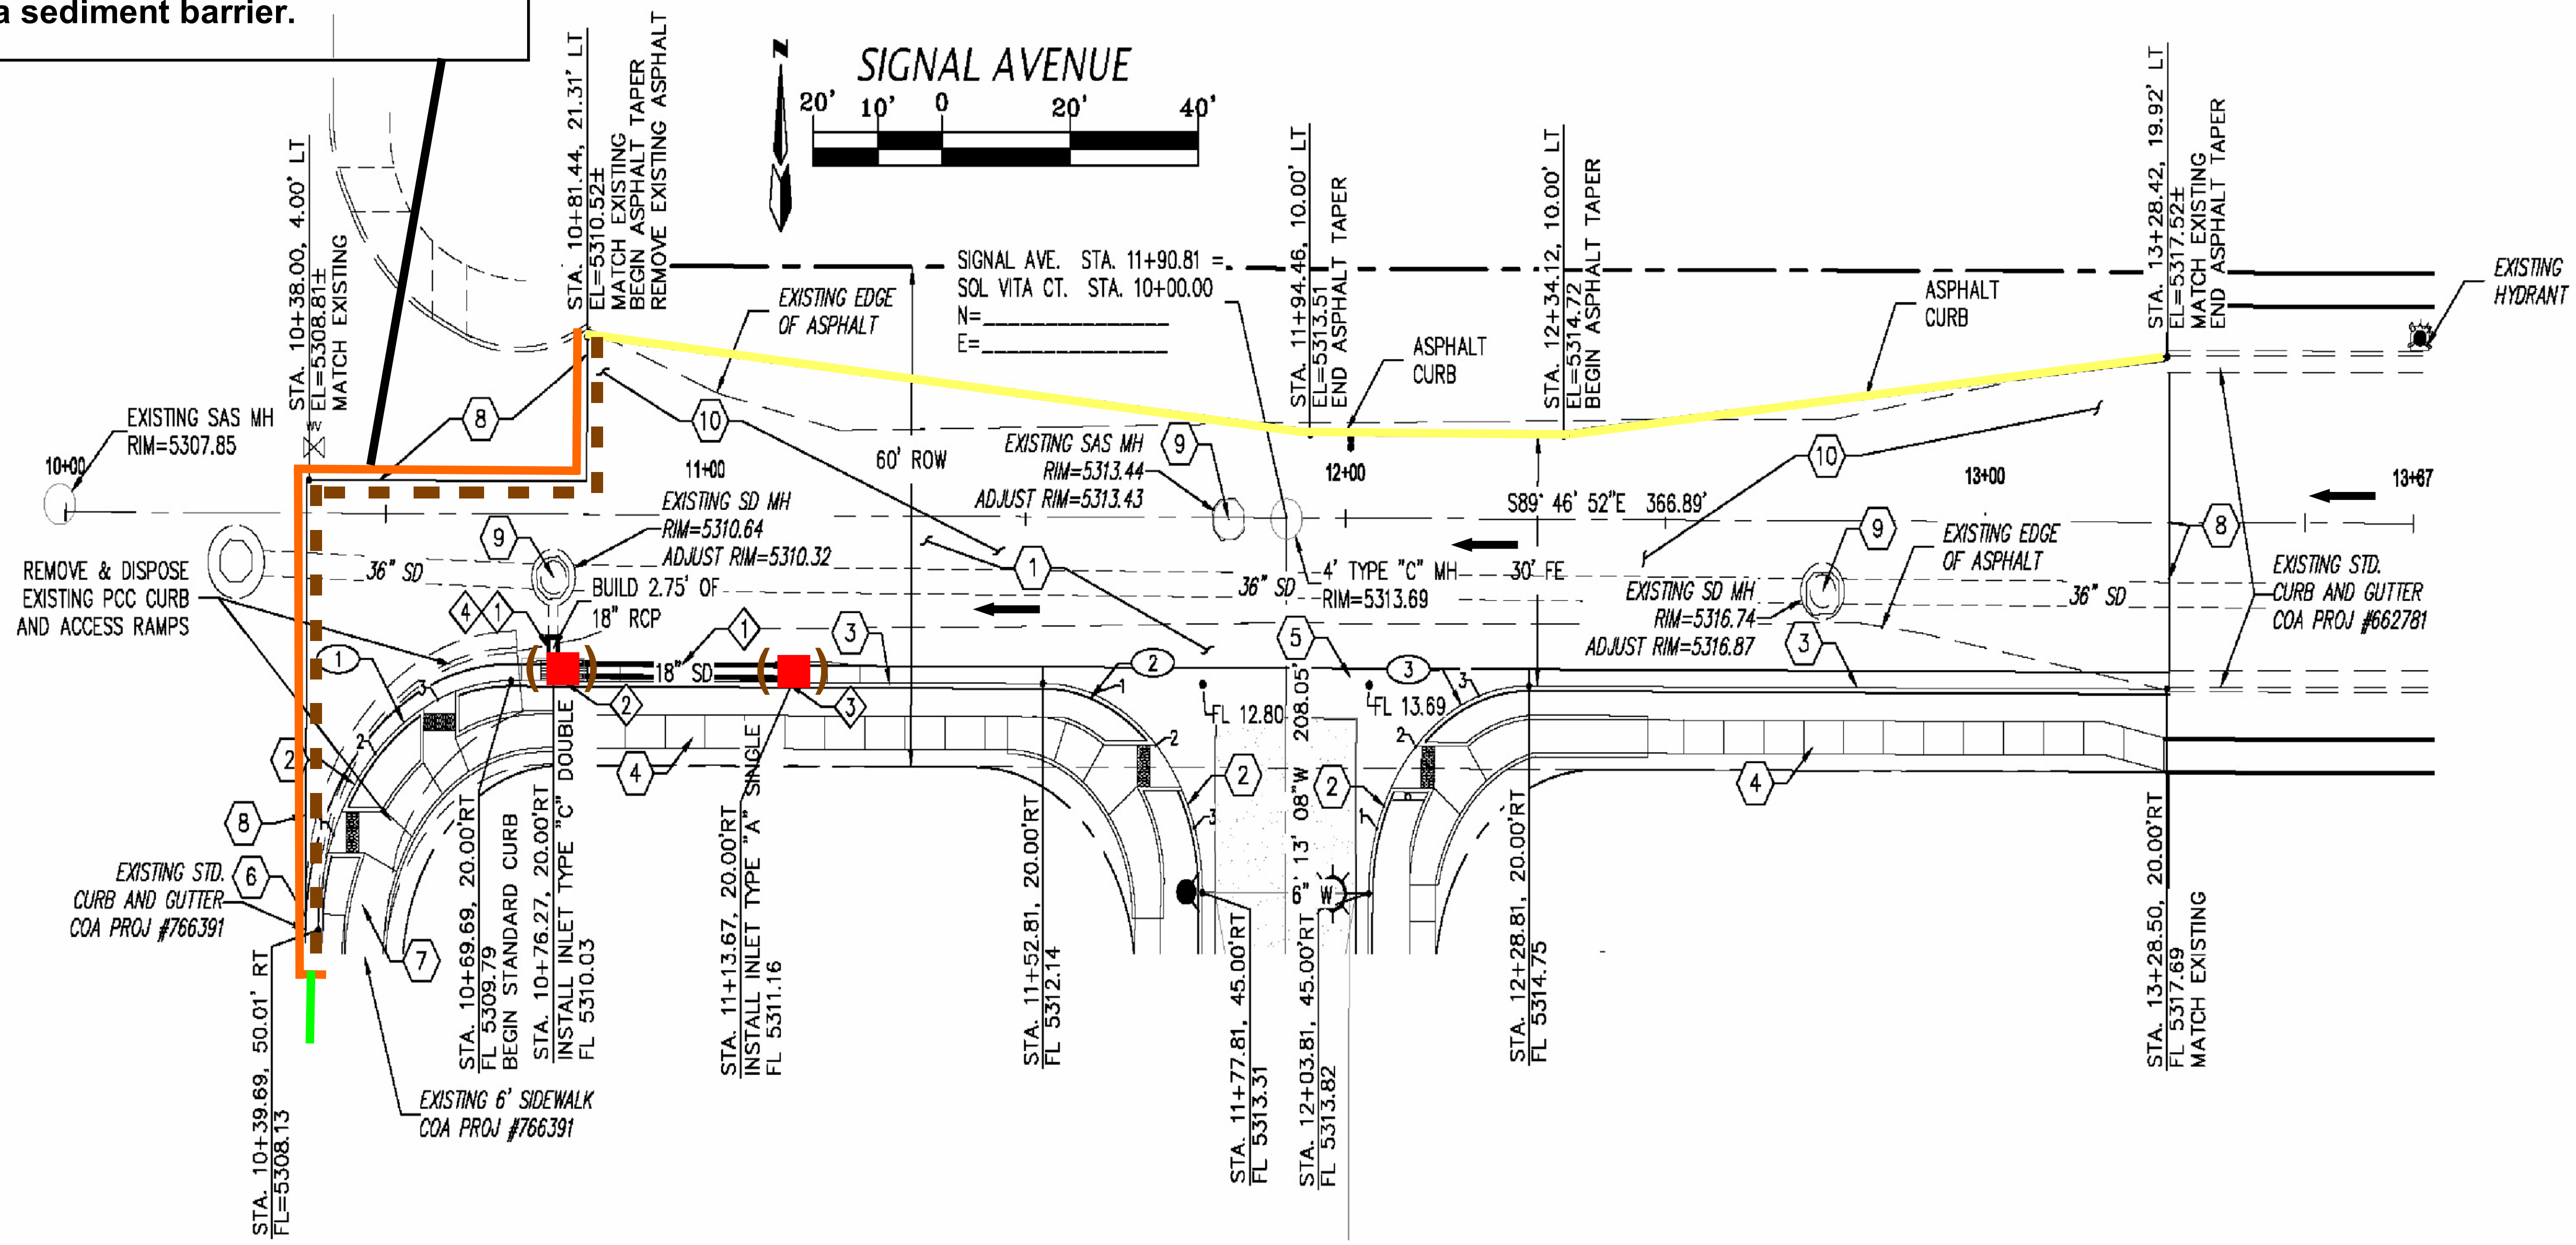

Engineer Stamp

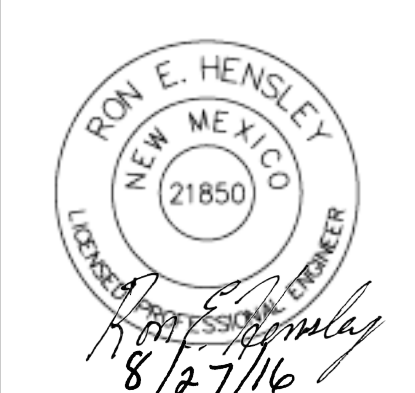

Legend

- Saw Cut Sediment Barrier
- Weighted Wattle
- Asphalt Curb
- Silt Fence
- Flow
- Inlet Protection

Sol Vita Subdivision
Offsite Work

Receiving Waters & Critical Habitat: Rio Grande is located 4.3 miles to the West.

Impairments: E. coli, Dissolved Oxygen, PCBs in Fish Tissue, Water Temperature

Grade: Before and After 1%