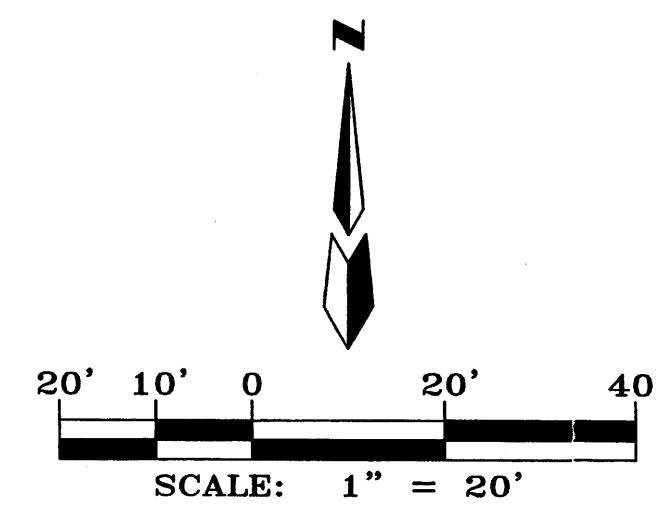
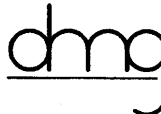


THE EXISTING TEMPORARY RETENTION POND IS PART OF THE APPROVED EAGLE POINT SUBDIVISION, CITY PROJECT #600481. THE PONDS WERE TO BE REMOVED ONCE THE CORONA AVENUE STORM DRAIN WAS INSTALLED. THE CORONA AVENUE STORM DRAIN, CITY PROJECT #674681, IS CURRENTLY UNDER CONSTRUCTION. AS A RESULT, WE ARE PROPOSING TO FILL IN THE PONDS AND BUILD NEW FINISHED PADS ONCE THE CONSTRUCTION IS COMPLETED.

EXISTING CURB & GUTTER
EXISTING CONCRETE/SIDEWALK
EXISTING BLOCK WALL
EXISTING SPOT ELEVATION
EXISTING TOP OF CURB ELEVATION
EXISTING FLOW LINE ELEVATION
EXISTING TOP OF WALL ELEVATION
EXISTING TOP OF GROUND ELEVATION
EXISTING TOP OF SIDEWALK ELEVATION
EXISTING EDGE OF PAVEMENT
FUTURE CURB & GUTTER
EXISTING STORM DRAIN INLET
EXISTING STORM DRAIN MANHOLE
EXISTING STORM DRAIN LINE
EXISTING 8" W/L
EXISTING 8" WATER LINE
EXISTING 8" SANITARY SEWER LINE
EXISTING 8" SANITARY SEWER MANHOLE
EXISTING SLOPE SYMBOL
PROPOSED TOP OF GROUND ELEVATION
PROPOSED TOP OF WALL ELEVATION
PROPOSED FINISHED PAD ELEVATION
PROPOSED WATER METER & SERVICE LINE
PROPOSED SANITARY SEWER SERVICE LINE
PROPOSED STANDARD CURB & GUTTER
DEMOLITION

		MARK GOODWIN & ASSOCIATES, S.P.A. CONSULTING ENGINEERS P.O. BOX 90606 ALBUQUERQUE, NEW MEXICO 87199 (505) 828-2200, FAX (505) 797-9539		DESIGNED BY DRAWN BY CHECKED BY															
		CITY OF ALBUQUERQUE PUBLIC WORKS DEPARTMENT		RECEIVED MAY 16 2002															
TITLE:		EAGLE POINT SUBDIVISION POND RECLAMATION																	
DESIGN REVIEW COMMITTEE		CITY ENGINEER APPROVAL		LAST DESIGN UPDATE															
				<table border="1"> <thead> <tr> <th>MO./DAY/YR.</th> <th>MO./DAY/YR.</th> </tr> </thead> <tbody> <tr><td> </td><td> </td></tr> <tr><td> </td><td> </td></tr> <tr><td> </td><td> </td></tr> <tr><td> </td><td> </td></tr> <tr><td> </td><td> </td></tr> <tr><td> </td><td> </td></tr> </tbody> </table>		MO./DAY/YR.	MO./DAY/YR.												
MO./DAY/YR.	MO./DAY/YR.																		
CITY PROJECT NO.		ZONE MAP NO.		SHEET OF															
RECEIVED MAY 16 2002		C-19-Z		1 1															
HYDROLOGY SECTION																			

SURVEY INFORMATION			BENCH MARKS		AS BUILT INFORMATION	
NO.	FIELD NOTES		CONTRACTOR	WORK STARTED BY	DATE	DATE
	BY	DATE				
			CITY OF ALBUQUERQUE	ACS ALUMINUM CAP STAMPED "9-C18 1985"		
				LOCATED ON SOUTHEAST QUARRANT OF "MILSHIRE AVE. AND SAN PEDRO BLVD . ELEV. = 5228.79, SLD 1929	INSPECTIONS ACCEPTANCE BY	DATE
					FIELD DRAWINGS	DATE
					CORRECTED BY	DATE
					MICRO-FILM INFORMATION	
					RECORDED BY	DATE
					NO.	

NO.	DATE	REMARKS	BY
REVISIONS			
DESIGN			
DESIGNED BY	ALD	DATE	02/02
DRAWN BY	DER	DATE	02/02
CHECKED BY	DMG	DATE	02/02